



Waste Storage

Existing Ground Floor Plan

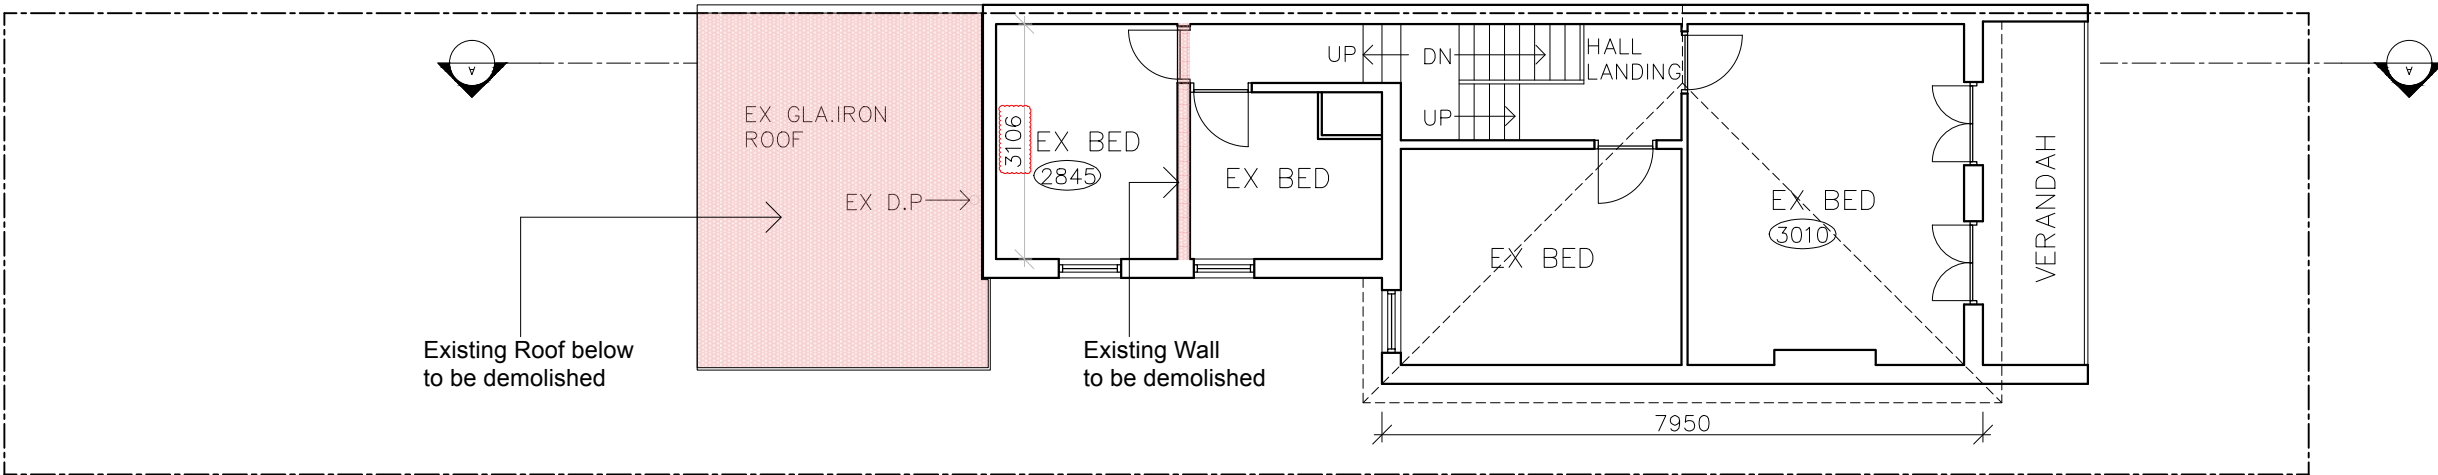

Existing First Floor Plan

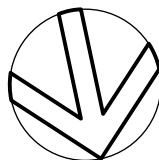

ianjonesdesign

C	26/11/2024	Development Application (DA)	
ISSUE	DATE	REVISION	
PROJECT	34 George Street, Manly		PROJECT # 823
CLIENT	Marianne Wassmer		DATE # 26/11/2024
DWG	Floor Plans: Demolition		SCALE @ A3 1:100
			DRAWN ??
			CHKD ??
			REVISION C