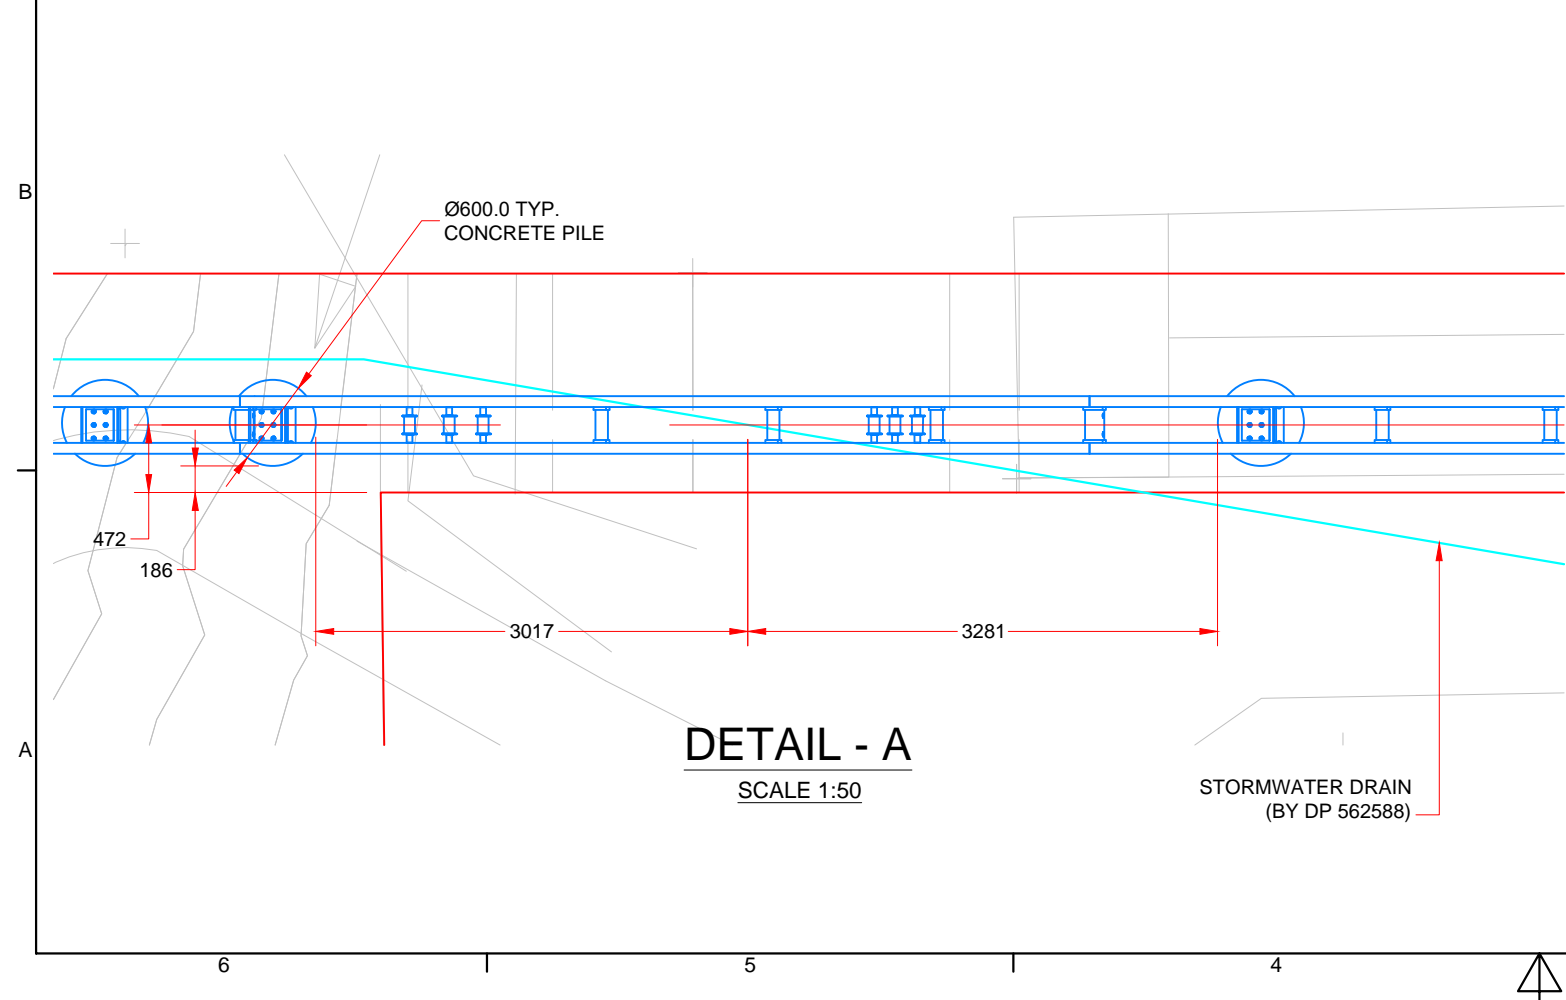

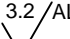
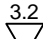
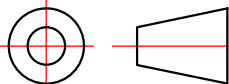


PLAN

- NOTES:
1. NO VEGETATION AFFECTED.
  2. EXCAVATION AS SHOWN ON ELEVATIONS.
  3. PROVIDE SILT FENCE AS REQUIRED BY COUNCIL.
  4. IF STORM WATER IS TO BE AFFECTED, WILL BE DIRECTED INTO EXISTING SYSTEM.
  5. ALL WORKS TO BE IN ACCORDANCE WITH THE BUILDING CODE OF AUSTRALIA, LOCAL COUNCIL BUILDING APPROVAL, RELEVANT GOVERNING STATUTORY AUTHORITIES AND MINIMUM STANDARDS OF CONSTRUCTION.
  6. EXISTING STRUCTURES TO BE CERTIFIED BY ENGINEER TO WITHSTAND ADDITIONAL LOADS.
  7. ENTIRE STRUCTURE AND STABILITY OF ADDITION TO BE CERTIFIED BY ENGINEER.
  8. THE INCLINED LIFT CONTRACTOR IS TO INCLUDE AND ARRANGE SEPARATE ENGINEERS DETAILS AND/OR INSPECTIONS AS REQUIRED.



DETAIL - A  
SCALE 1:50

D	RAIL ASSEMBLY HORIZONTAL CURVE MOVED UP-HILL.	S.B.V.	G.H.	04/09/2025
C	INCLINED LIFT DESIGN REVISED.	S.B.V.	G.H.	27/08/2025
REVISION	DESCRIPTION	DRAWN	CHECKED	DATE
Inclined Lift Assembly-Survey Plan		<div></div> <div>C5, 1 Campbell Prd, Manly Vale, NSW 2093 p: +61 430 344 177</div>		
131A Seaforth Cres Seaforth				
STANDARD TOLERANCES UNLESS OTHERWISE SPECIFIED				
<div>0 DECIMALS ± 1 1 DECIMALS ± 0.5 2 DECIMALS ± 0.10 3 DECIMALS ± 0.050 ANGULAR ± 0.3°</div> <div> 3.2/ALL OVER  3.2/ SURFACE TEXTURE</div>		1:400	DO NOT SCALE	
		COPYRIGHT RESERVED This drawing is the property of "INCLINATOR SERVICES". It must not be copied without prior written consent. The information shown on it is to be regarded as confidential and must not be disclosed to any third party.		
<div></div> <div>3RD ANGLE PROJECTION</div>		IS-220210119-00-001		D
		DRAWN BY: M.A.B.		
		DATE: 26/03/2025		
		SHEET:	1 OF 1	A3