


NO. 272 CONDAMINE STREET, MANLY VALE

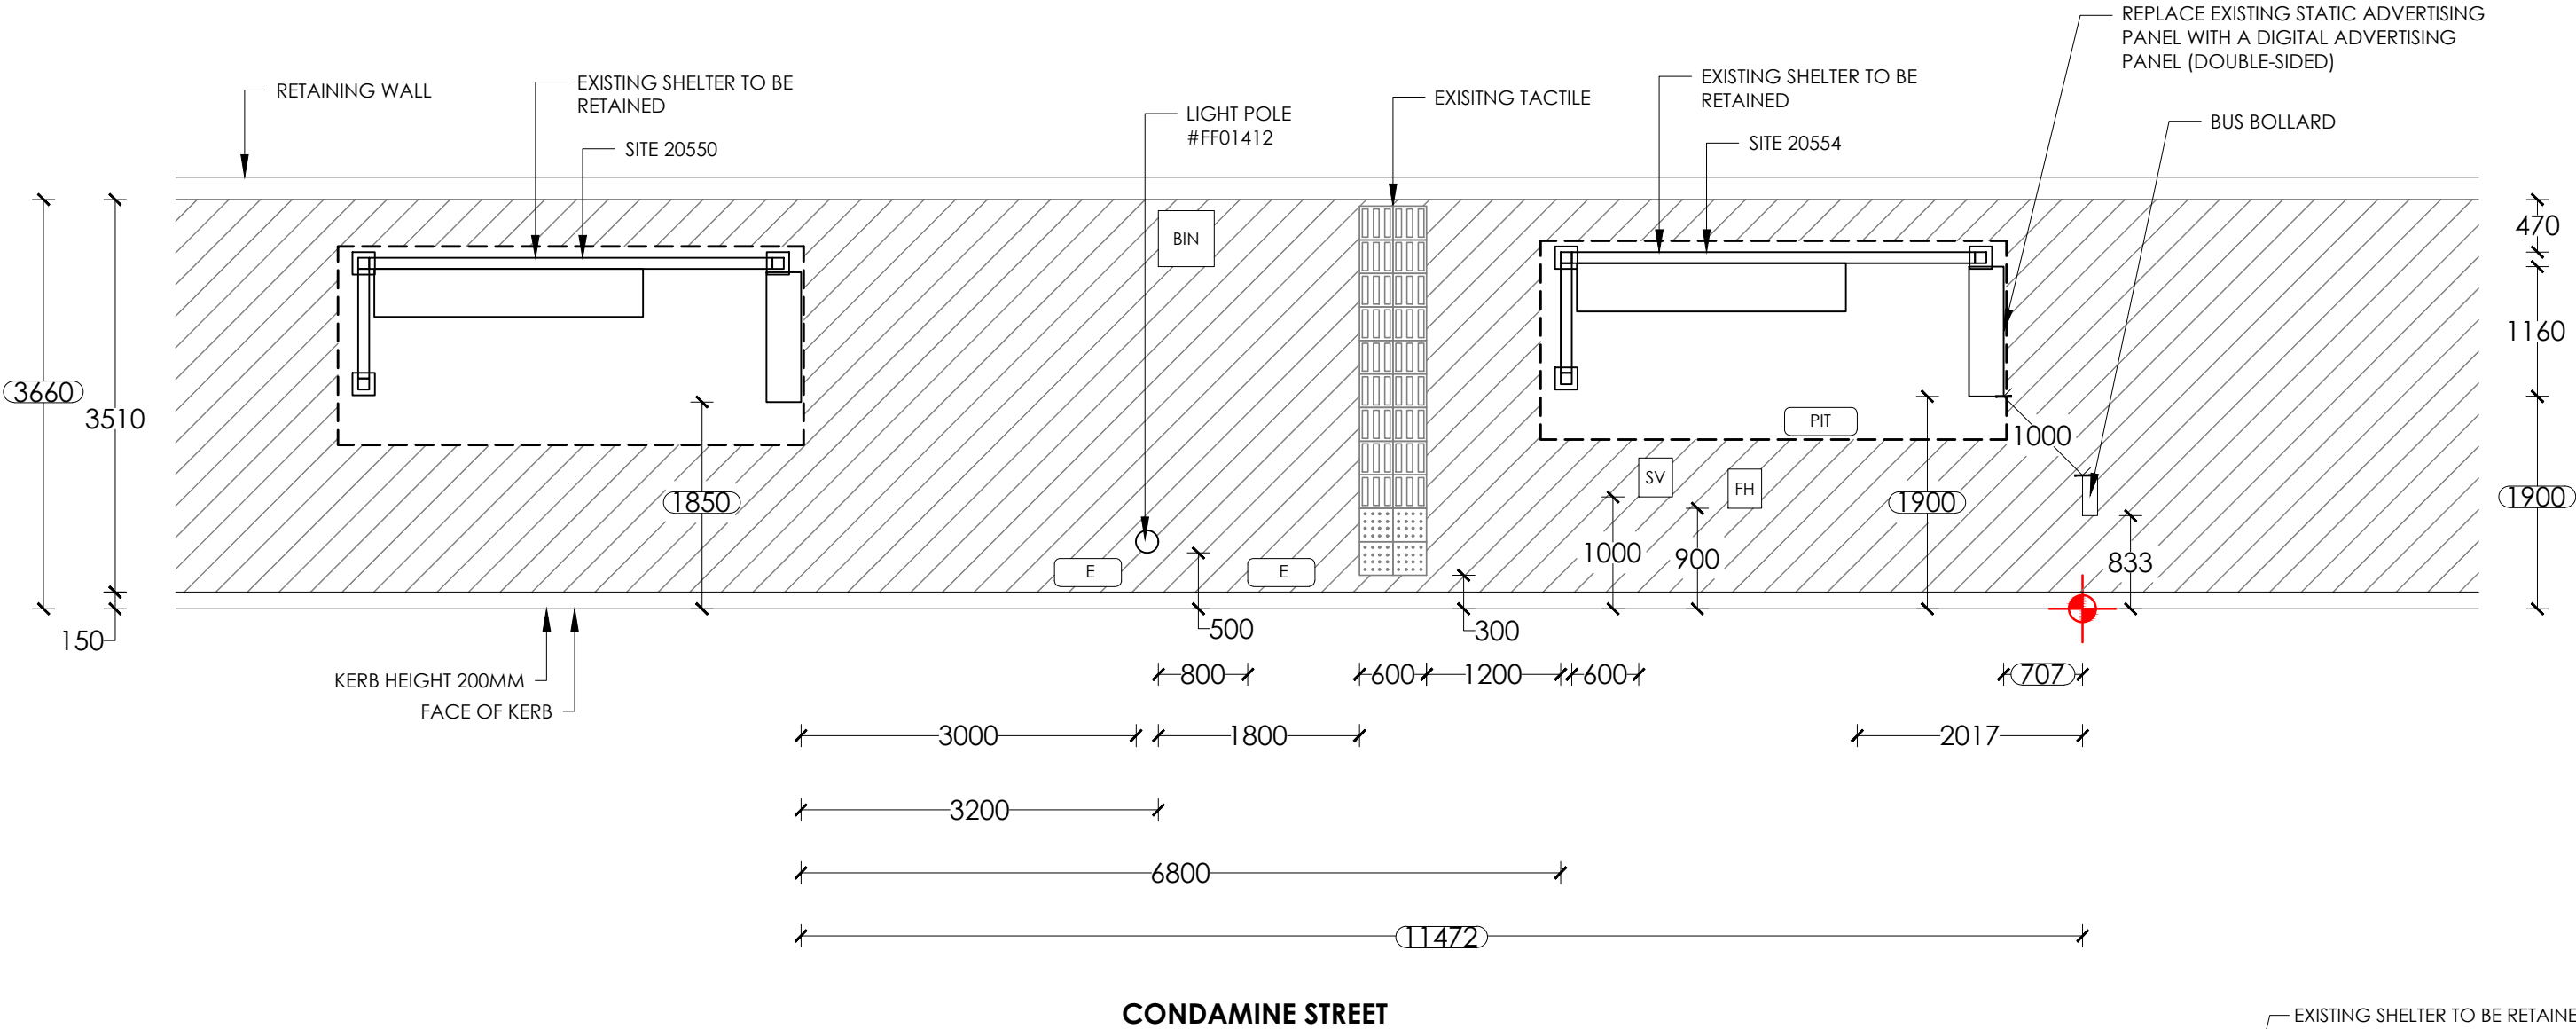

- NOTES:**
1. Retrofit digital screen
 2. Existing shelter to remain.
 3. Reinstate all disturbed areas to match existing, refer hatch legend.

NOTE:
PROPOSED CONFIG - DIGITAL/DIGITAL

SURVEY		TRANSITION TABLE	
1	1.4		
2	0.0		
3	0.8		

LEGEND:

- EXISTING PAVERS/CONCRETE
- GRASS
- NEW PAVERS/CONCRETE
- SET OUT POINT



PROPOSED

SCALE 1:60

SITE ADDRESS : IN FRONT OF NO. 272 CONDAMINE STREET, MANLY VALE

SITE # : 20554

BUS STOP: I7 (209324)



PAPER SIZE: A3			SCALE	DRAWING NO.
	B	25/03/25	1:60	101
	A	04/08/17	REV NO.	DATE
	REV.	DATE	B	25/03/25