

DATE AMENDMENTS 11.06.25 ISSUE FOR DA 12.08.25 AMENDMENTS BY COUNCIL REQUIREMENT Y2 DESIGN VISTA PTY LTD
SHOP 4 NO 20 THE ESPLANADE TEL: 02 979

TEL: 02 9799 8232 ASHFIELD NSW 2131

EMAIL: Y2DESIGNVISTA@GMAIL.COM FAX: 02 9799 8223



PROJECT: PROPOSED ALTERATION & ADDITION TO EXISTING TWO & THREE STOREY DWELLING

LOCATION: NO.25 MARLBOROUGH AVE FRESHWATER TITLE: 3D VIEW

CLIENT: MR. ZENG JOB NO: 2407669 DRAWN: s.z. CHECK: C.Y.

DESIGN: (C)

SCALE: 1:100

DRW. NO. 1/3

VERSION: F DATE: 05.08.2024



AMENDMENTS 11.06.25 ISSUE FOR DA 12.08.25 AMENDMENTS BY COUNCIL REQUIREMENT

Y2 DESIGN VISTA PTY LTD SHOP 4 NO 20 THE ESPLANADE TEL: 02 9799 ASHFIELD NSW 2131 EMAIL: Y2DESIGNVISTA@GMAIL.COM FAX: 02 979

TEL: 02 9799 8232

FAX: 02 9799 8223



PROJECT: PROPOSED ALTERATION
& ADDITION TO EXISTING TWO & THREE
STOREY DWELLING

EXISTING TWO & THREE	ŀ
LING	

LOCATION:	NO.25 MARLBOROUGH AVE FRESHWATER
TITLE: 3D	VIEW

CLIL
JOB

CLIENT: MR. ZENG NO: 2407669 DRAWN: s.z. CHECK: C.Y.


DESIGN: (C)
------------	---

SCALE: 1:100

DRW. NO. 2/3

VERSION: F

DATE: 05.08.2024

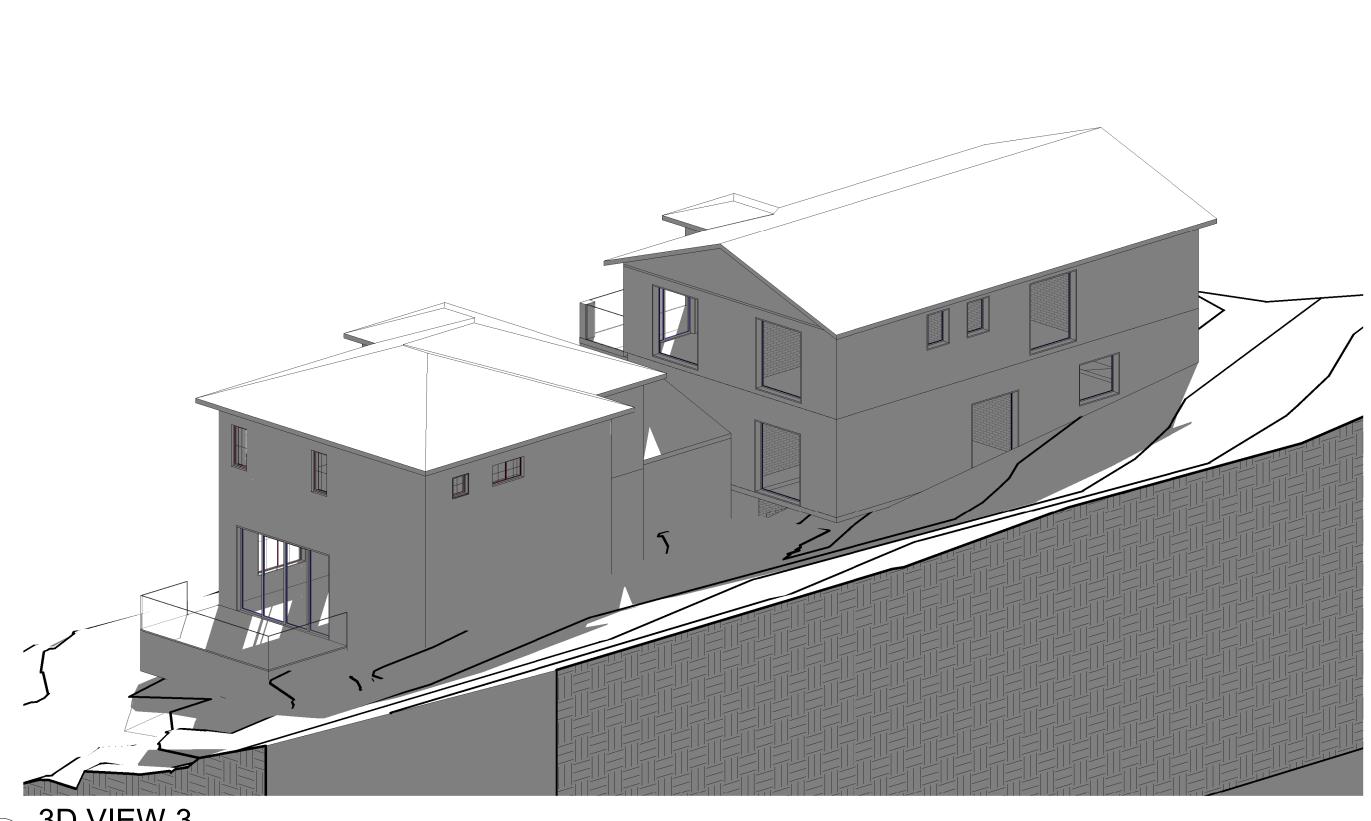

3D VIEW 3

AMENDMENTS 11.06.25 ISSUE FOR DA 12.08.25 AMENDMENTS BY COUNCIL REQUIREMENT

Y2 DESIGN VISTA PTY LTD

SHOP 4 NO 20 THE ESPLANADE TEL: 02 9799
ASHFIELD NSW 2131 TEL: 02 9799 8232

EMAIL: Y2DESIGNVISTA@GMAIL.COM FAX: 02 9799 8223



PROJECT: PROPOSED ALTERATION & ADDITION TO EXISTING TWO & THREE STOREY DWELLING

LOCATION: NO.25 MARLBOROUGH AVE FRESHWATER TITLE: 3D VIEW

CLIENT: MR. ZENG JOB NO: 2407669 DRAWN: s.z. CHECK: C.Y.

DESIGN: (C)

SCALE: 1:100

DRW. NO. 3/3

VERSION: F DATE: 05.08.2024