


1 SHADOW DIAGRAM 21 JUNE 9 AM EXISTING
1 : 350

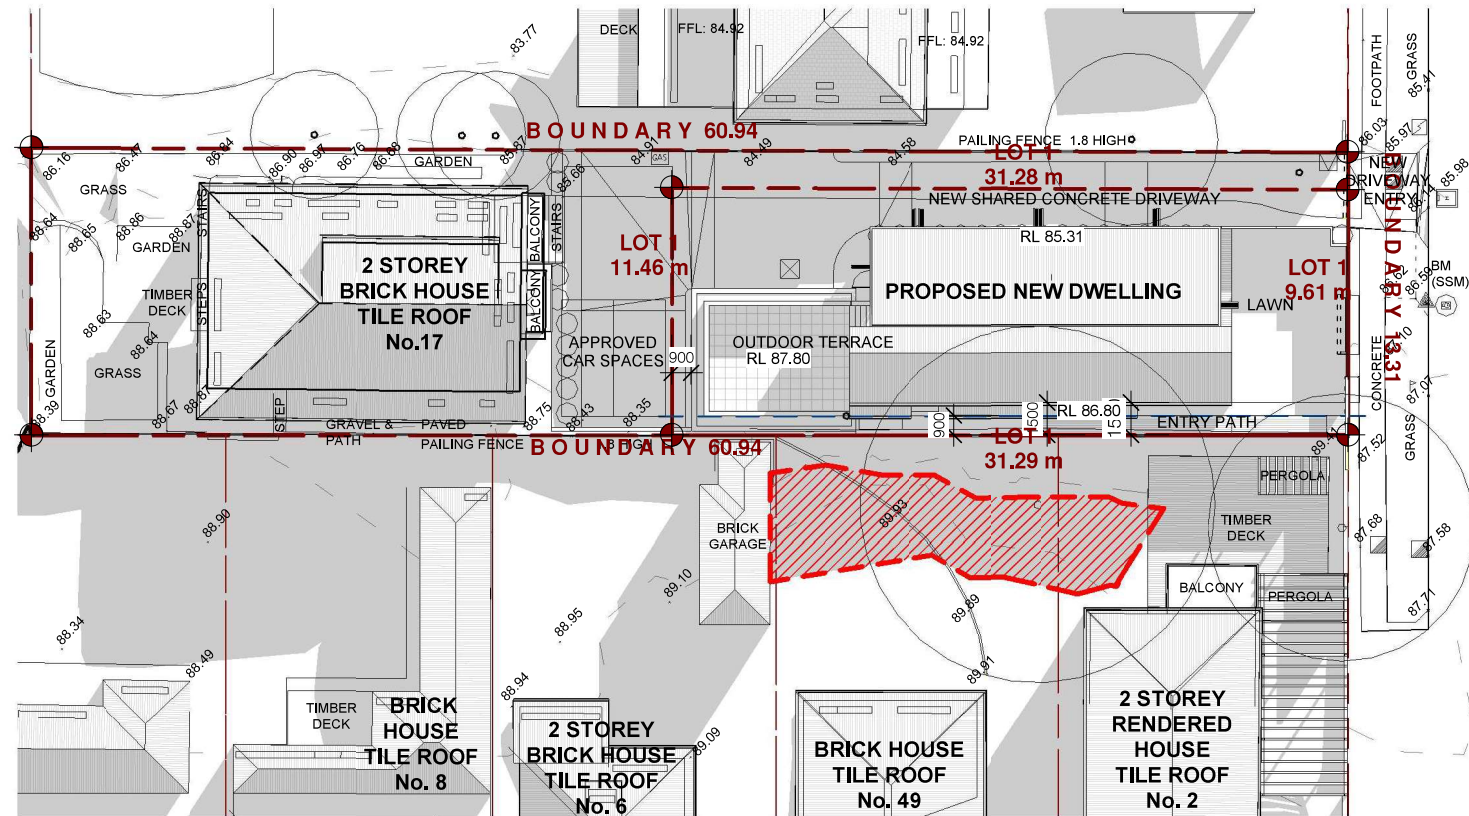

2 SHADOW DIAGRAM 21 JUNE 9 AM PROPOSED
1 : 350

FOR DEVELOPMENT APPLICATION - NOT FOR CONSTRUCTION

REVISION	DESCRIPTION	DATE
A	FOR DEVELOPMENT APPLICATION - NOT FOR CONSTRUCTION	23.03.2021

LEGEND & NOTES



ADDITIONAL SHADOW
CAST BY PROPOSED
BUILDING



PROPOSED
INCREASE IN
SHADOW



EXISTING SHADOWS

GENERAL NOTES: ALL DIMENSIONS TO BE VERIFIED BY BUILDER PRIOR TO COMMENCEMENT OF WORKS. /// BOUNDARY DIMENSIONS & ALL LEVELS SUBJECT TO CONFIRMATION BY BUILDER, USE FIGURED DIMENSIONS ONLY. DO NOT SCALE FROM PLANS. /// ALL WORKS TO COMPLY WITH THE RELEVANT AUSTRALIAN STANDARDS. /// ALL WORKS ARE TO BE CARRIED OUT IN ACCORDANCE WITH THE REQUIREMENTS OF THE BUILDING CODE OF AUSTRALIA. /// ALL DRAWINGS ARE DESIGN INTENT ONLY AND NOT FOR CONSTRUCTION.
COPYRIGHT: THIS DRAWING AND DESIGN IS SUBJECT TO COPYRIGHT AND SHALL NOT BE COPIED IN WHOLE OR IN PART WITHOUT THE WRITTEN PERMISSION FROM URSINO ARCHITECTS.

CLIENT
PAGLIARO

ADDRESS
**17 MARETIMO ST
BALGOWLAH, NSW 2093
LOT 6 IN DP 18433**


SCALE @ A3 DRAWING TITLE
**As indicated SHADOW DIAGRAMS 21
JUNE 9 AM**

DRAWN BY. DESIGNED BY. TRUE NORTH DATE
ST RU 23.03.2021
PROJECT NO. REV DRAWING NO.
17.14 A DA703


**URSINO
ARCHITECTS**

Suite 313, 49 Queens Road Five Dock NSW 2046
(02) 8970 2421 / PO Box 981 Five Dock NSW 2046
www.ursino.com.au

REGISTERED ARCHITECT: Robert Ursino NSW ARB No: 10565

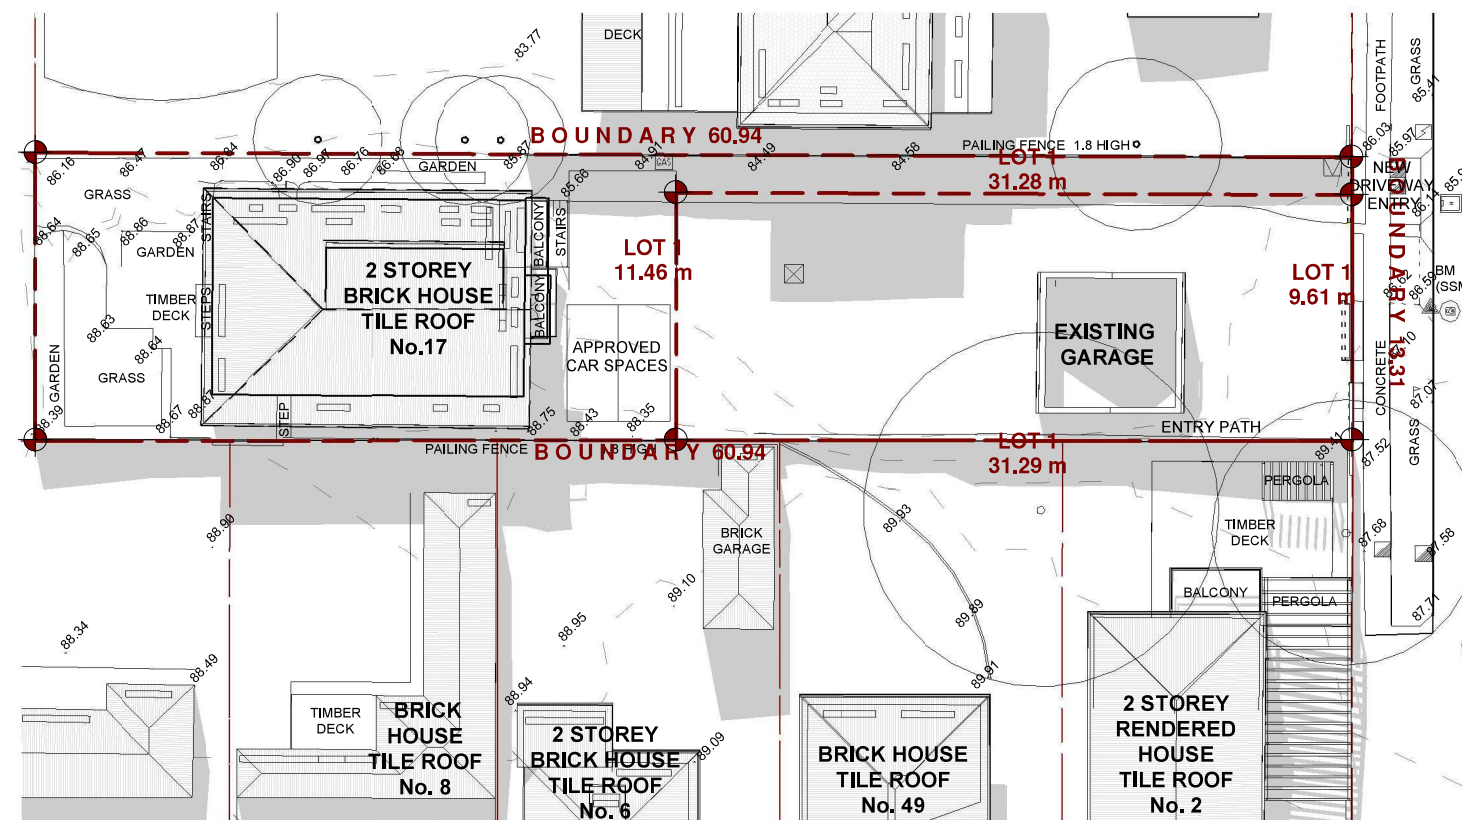

1 SHADOW DIAGRAM 21 JUNE 12 AM EXISTING
1 : 350

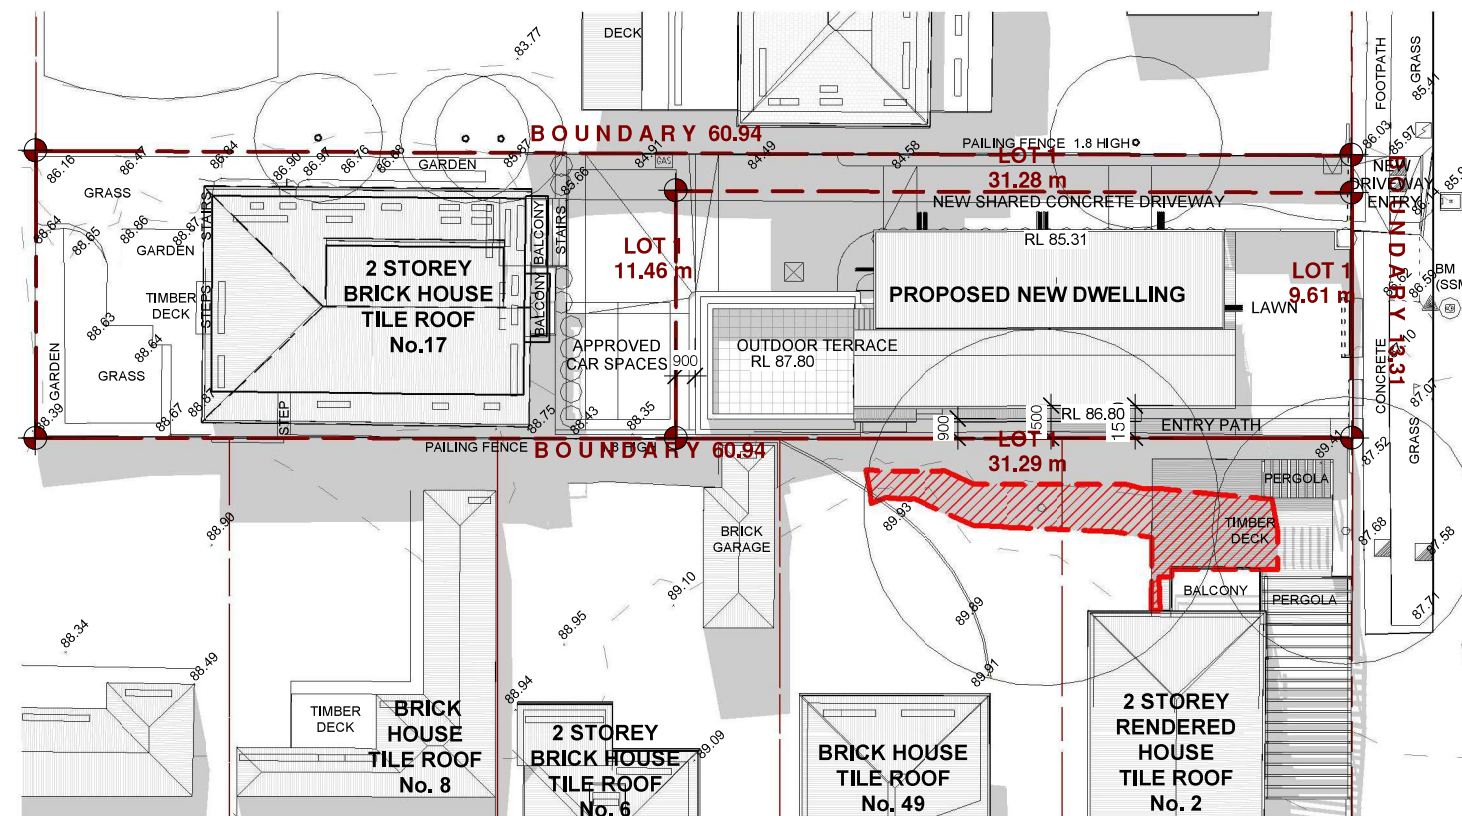

2 SHADOW DIAGRAM 21 JUNE 12 AM PROPOSED
1 : 350

FOR DEVELOPMENT APPLICATION - NOT FOR CONSTRUCTION

REVISION	DESCRIPTION	DATE	LEGEND & NOTES
A	FOR DEVELOPMENT APPLICATION - NOT FOR CONSTRUCTION	23.03.2021	



ADDITIONAL SHADOW
CAST BY PROPOSED
BUILDING



EXISTING SHADOWS



PROPOSED
INCREASE IN
SHADOW


GENERAL NOTES: ALL DIMENSIONS TO BE VERIFIED BY BUILDER PRIOR TO COMMENCEMENT OF WORKS. /// BOUNDARY DIMENSIONS & ALL LEVELS SUBJECT TO CONFIRMATION BY BUILDER. USE FIGURED DIMENSIONS ONLY. DO NOT SCALE FROM PLANS. /// ALL WORKS TO COMPLY WITH THE RELEVANT AUSTRALIAN STANDARDS. /// ALL WORKS ARE TO BE CARRIED OUT IN ACCORDANCE WITH THE REQUIREMENTS OF THE BUILDING CODE OF AUSTRALIA. /// ALL DRAWINGS ARE DESIGN INTENT ONLY AND NOT FOR CONSTRUCTION.
COPYRIGHT: THIS DRAWING AND DESIGN IS SUBJECT TO COPYRIGHT AND SHALL NOT BE COPIED IN WHOLE OR IN PART WITHOUT THE WRITTEN PERMISSION FROM URSINO ARCHITECTS.


CLIENT
PAGLIARO

ADDRESS
**17 MARETIMO ST
BALGOWLAH, NSW 2093
LOT 6 IN DP 18433**


SCALE @ A3 DRAWING TITLE
As indicated **SHADOW DIAGRAMS 21
JUNE 12 PM**

DRAWN BY. DESIGNED BY. TRUE NORTH DATE
ST RU 23.03.2021
PROJECT NO. REV DRAWING NO.
17.14 A DA704

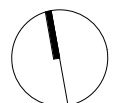

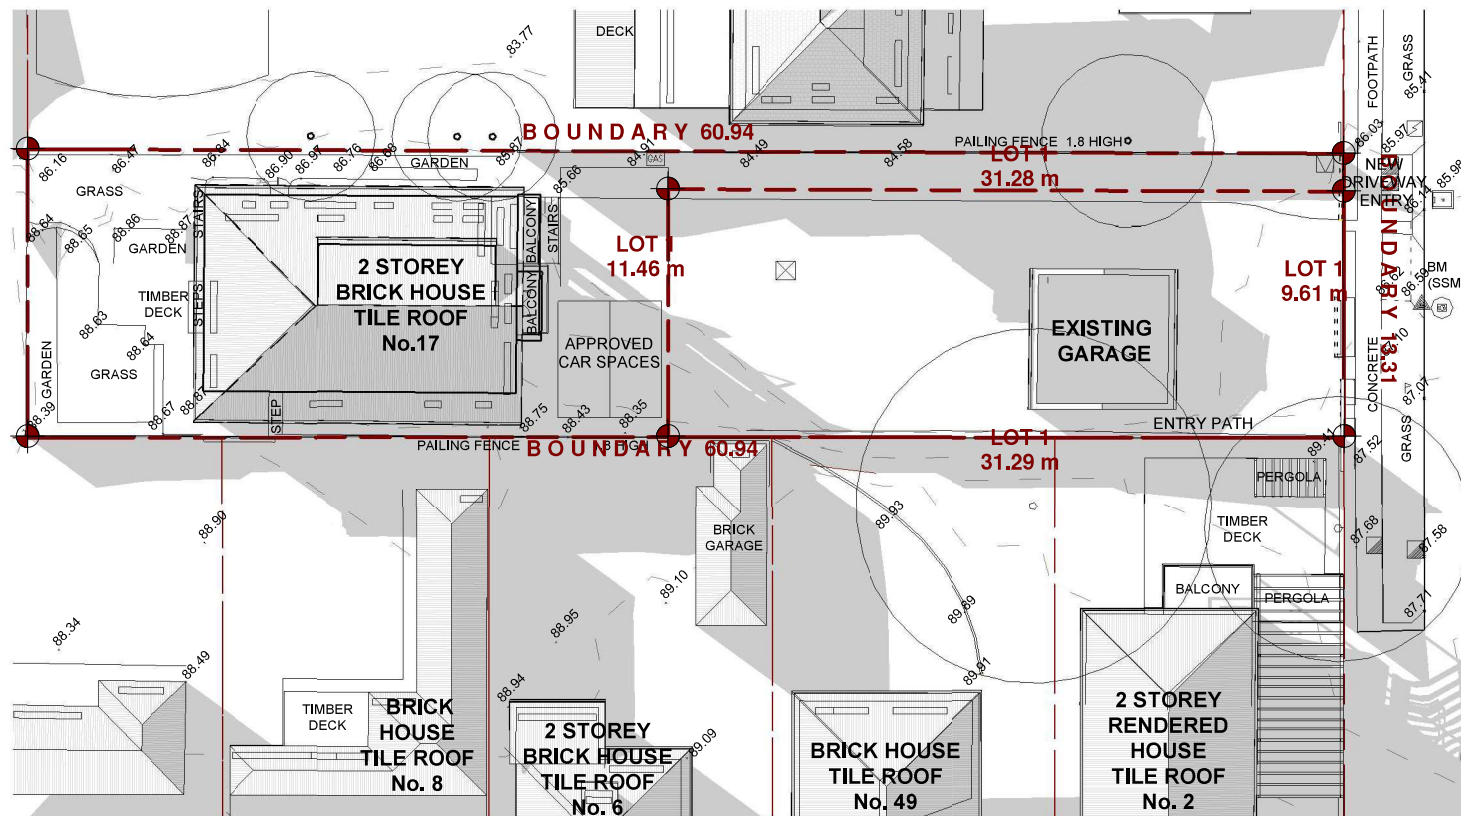

1 SHADOW DIAGRAM 21 JUNE 3 PM EXISTING
1 : 350

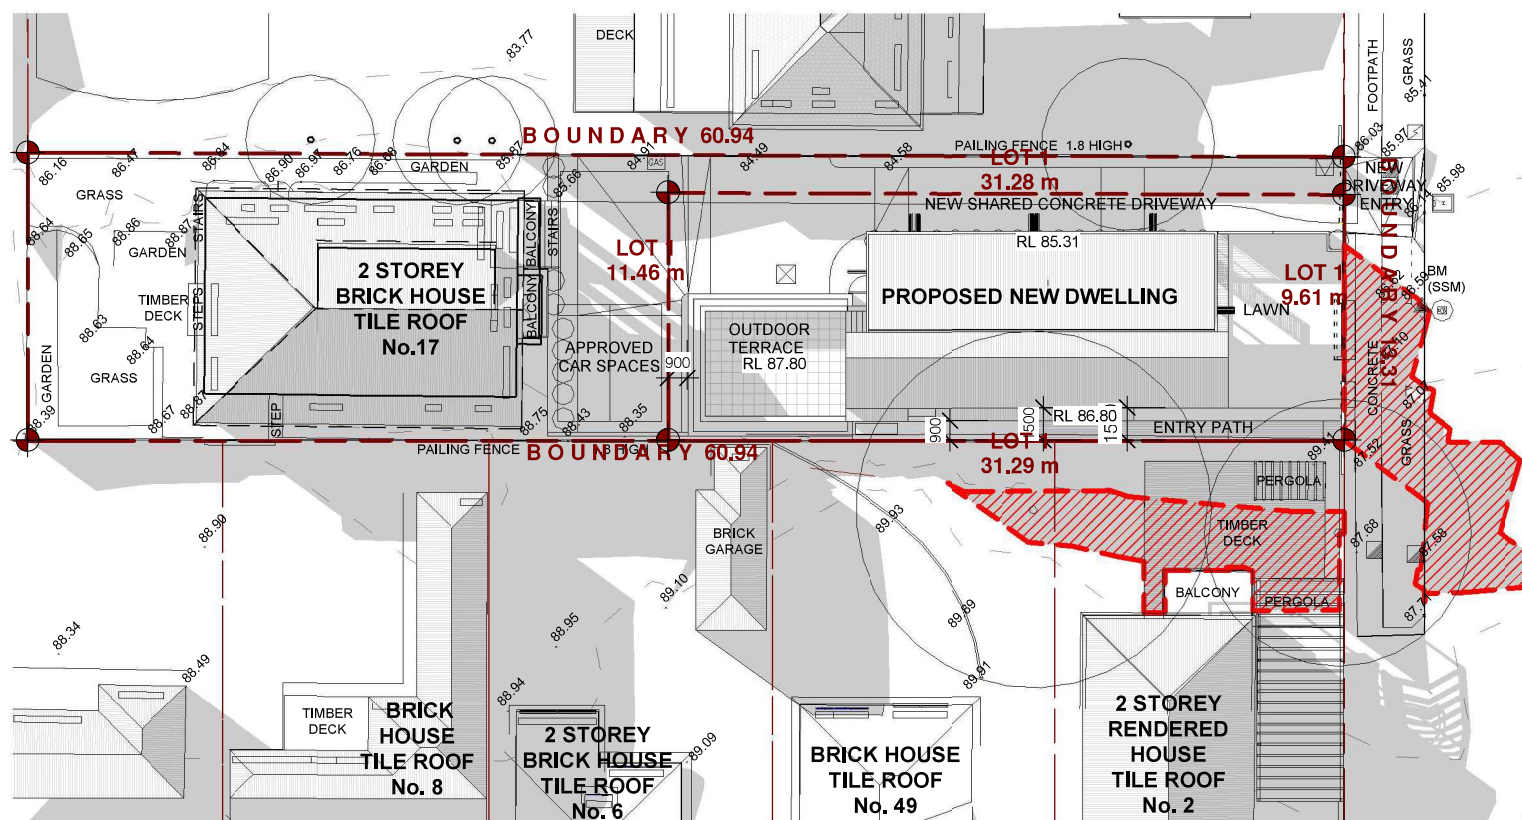

2 SHADOW DIAGRAM 21 JUNE 3 PM PROPOSED
1 : 350

FOR DEVELOPMENT APPLICATION - NOT FOR CONSTRUCTION

REVISION	DESCRIPTION	DATE	LEGEND & NOTES
A	FOR DEVELOPMENT APPLICATION - NOT FOR CONSTRUCTION	23.03.2021	



ADDITIONAL SHADOW
CAST BY PROPOSED
BUILDING



EXISTING SHADOWS



PROPOSED
INCREASE IN
SHADOW

GENERAL NOTES: ALL DIMENSIONS TO BE VERIFIED BY BUILDER PRIOR TO COMMENCEMENT OF WORKS. /// BOUNDARY DIMENSIONS & ALL LEVELS SUBJECT TO CONFIRMATION BY BUILDER, USE FIGURED DIMENSIONS ONLY. DO NOT SCALE FROM PLANS. /// ALL WORKS TO COMPLY WITH THE RELEVANT AUSTRALIAN STANDARDS. /// ALL WORKS ARE TO BE CARRIED OUT IN ACCORDANCE WITH THE REQUIREMENTS OF THE BUILDING CODE OF AUSTRALIA. /// ALL DRAWINGS ARE DESIGN INTENT ONLY AND NOT FOR CONSTRUCTION.

COPYRIGHT: THIS DRAWING AND DESIGN IS SUBJECT TO COPYRIGHT AND SHALL NOT BE COPIED IN WHOLE OR IN PART WITHOUT THE WRITTEN PERMISSION FROM URSINO ARCHITECTS.

CLIENT
PAGLIARO

ADDRESS
**17 MARETIMO ST
BALGOWLAH, NSW 2093
LOT 6 IN DP 18433**

SCALE @ A3 DRAWING TITLE
As indicated **SHADOW DIAGRAM 21 JUNE
3 PM**

DRAWN BY. DESIGNED BY. TRUE NORTH DATE
ST RU 23.03.2021
PROJECT NO. REV
17.14 A DRAWING NO.
DA705

