

option 1 →
posters same
size.




option 2

option 2
increase larger poster
decrease small poster



option 1

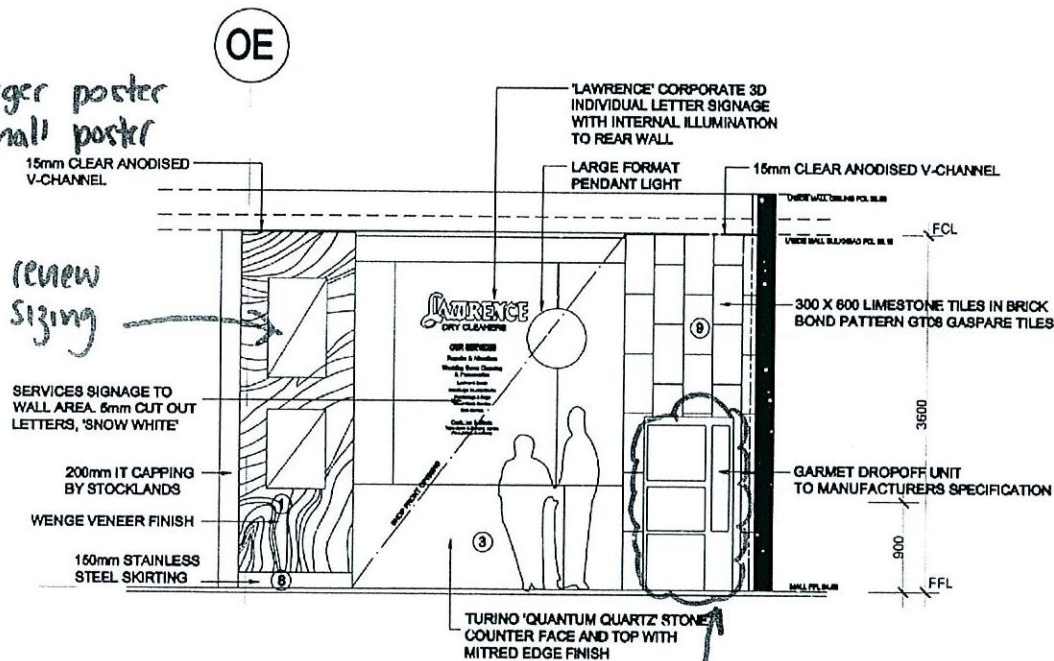

SHOPFRONT ELEVATION A-A

SCALE 1:50

tile is textured
shopfitter to provide
detail of juncture

DESIGN DRAWINGS APPROVED
with Conditions
Refer correspondence dated 20.9.09
Signed *[Signature]*

FINISHES NOTES

- ① WENGE NEW AGE VENEER FINISH
- ② BRONZE METALLIC ALUCABOND
- ③ QUANTUM QUARTZ STONE 'TURINO'
- ④ MALL TILE FINISH
- ⑤ VETRIFIED TILE FINISH J+ OFF WHITE GASPARE TILES
- ⑥ PAINT FINISH TO WALLS PEARL WHITE
- ⑦ PAINT FINISH TO WALL AND CEILING 1300-AC BY NIPPON
- ⑧ STAINLESS STEEL SKIRTING
- ⑨ LIMESTONE TILE 300 X 600 B08 B1


Complying Development Certificate
Steve Watson Reg # BPO432
09/309/01-
STEVE WATSON
PARTNERS

- FINISHES NOTES**
- 1 WENGE NEW AGE VENEER FINISH
 - 2 BRONZE METALLIC ALUCABOND
 - 3 QUANTUM QUARTZ STONE
 - 4 MALL TILE FINISH
 - 5 VETRIRED TILE FINISH + OFF
 - 6 WHITE GASPAPE TILES
 - 7 PAINT FINISH TO WALLS PEARL WHITE
 - 8 PAINT FINISH TO WALL AND CEILING 1300-AC BY NIPPON
 - 9 STAINLESS STEEL SKIRTING
 - 10 LIMESTONE TILE 300 X 600 B08 B1

- SPEC NOTES**
- ALL FITOUT WORKS TO COMPLY WITH THE REQUIREMENTS OF THE BCA, LOCAL AUTHORITIES AND CURRENT AUSTRALIAN STANDARDS
 - ALL EQUIPMENT TO BE INSTALLED TO MANUFACTURING SPECIFICATION BY LAWRENCE CONTRACTING
 - ALL NEW GLAZING INSTALLED TO COMPLY WITH RELEVANT AUSTRALIAN STANDARDS
 - ALL WORKS TO BE CARRIED OUT IN ACCORDANCE WITH THE BCA, LOCAL REQUIREMENTS AND THE CENTRES GUIDELINES
 - REFER TO CONDITIONS OF CONSENT ISSUED BY LOCAL COUNCIL FOR DA APPROVAL
 - WORKS BY LESSOR INCLUDE AIR CONDITIONING, DUCTING AND OUTLETS, SPRINKLERS, HYDRAULIC AND EMERGENCY SERVICES

Charchol
grey wall
paint.

0E

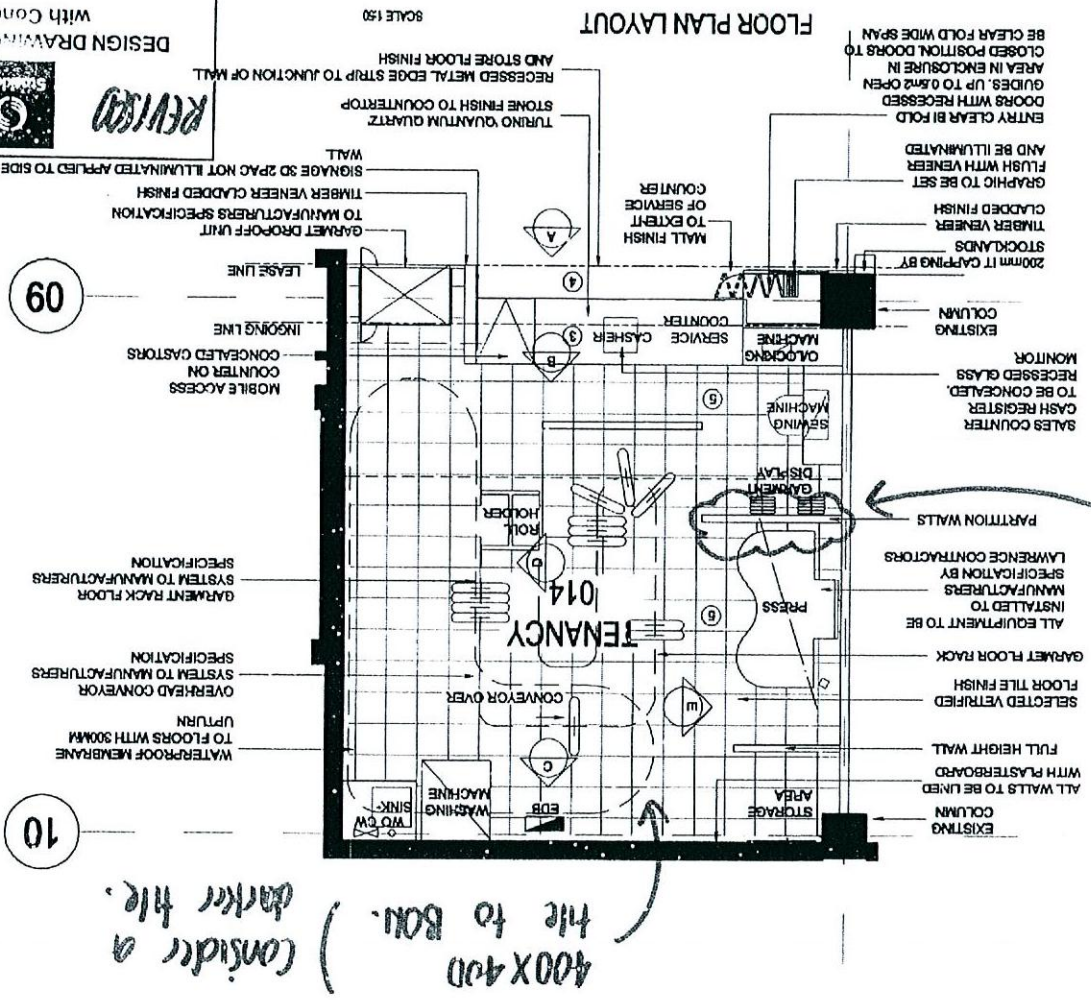


09

10

DESIGN DRAWINGS APPROVED
with Conditions
20.1.09
Refer correspondence dated
Signed

Complying Development Certificate
Steve Watson Reg # BPB0432
09/309/01-
STEVE WATSON & PARTNERS

COMPANY	ZONA DESIGN 2 Farris St, Annandale NSW 2038 M: 0408 184438 email: mrodd@zonadesign.com.au
PROJECT	LAWRENCE DRY CLEANING Chatswood Chase Redevelopment
DATE	1:20
PROJECT NO	010908
CLIENT	DWG04

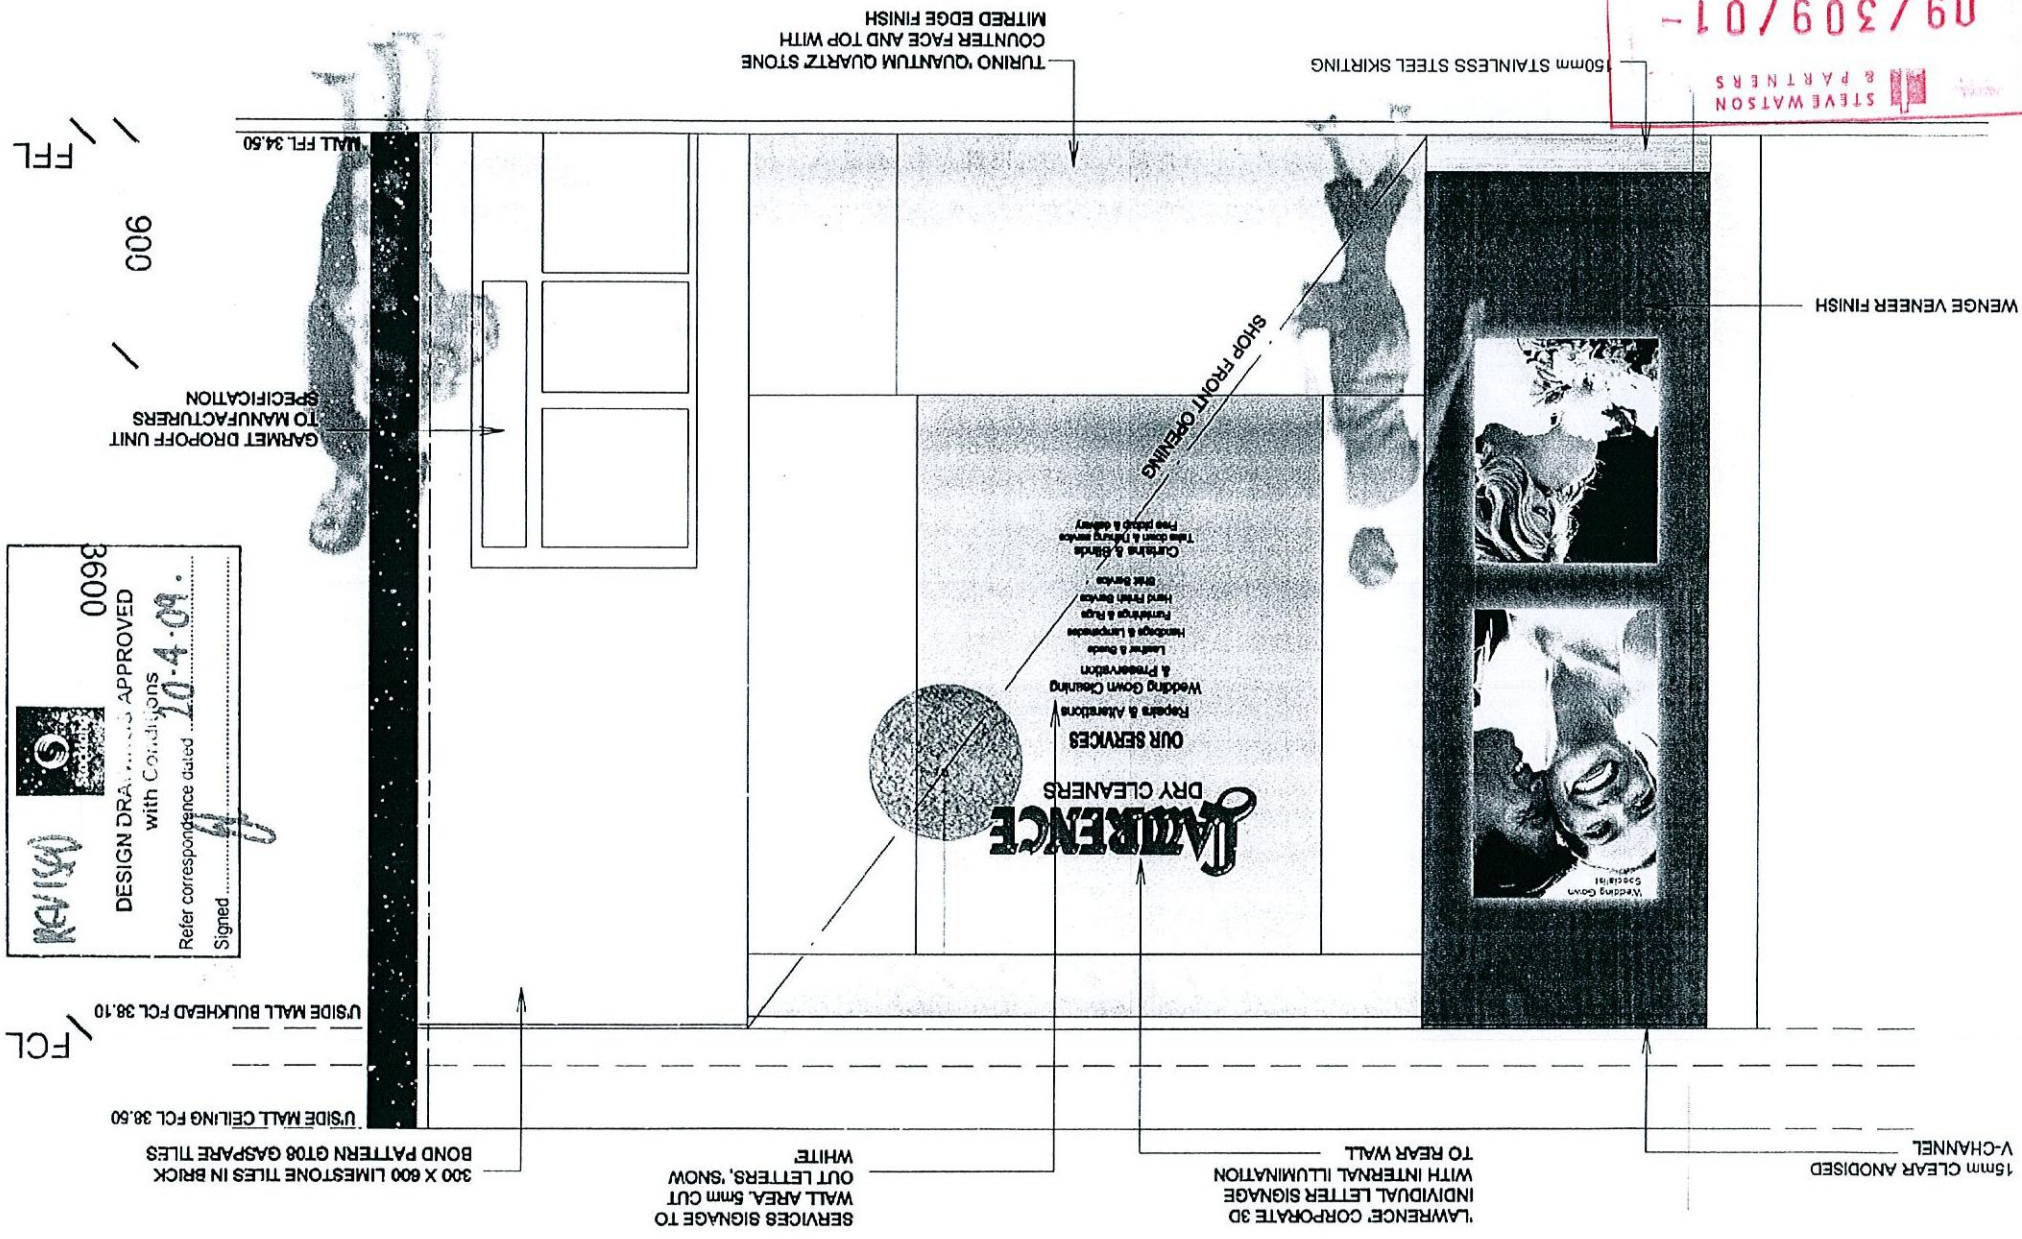

0098
DESIGN DRAWINGS APPROVED
with Conditions
Refer correspondence dated 10-4-09.
Signed
KAWA

006
FFL