


NO. 2 STARKEY STREET, FORESTVILLE

CARPARK AT REAR

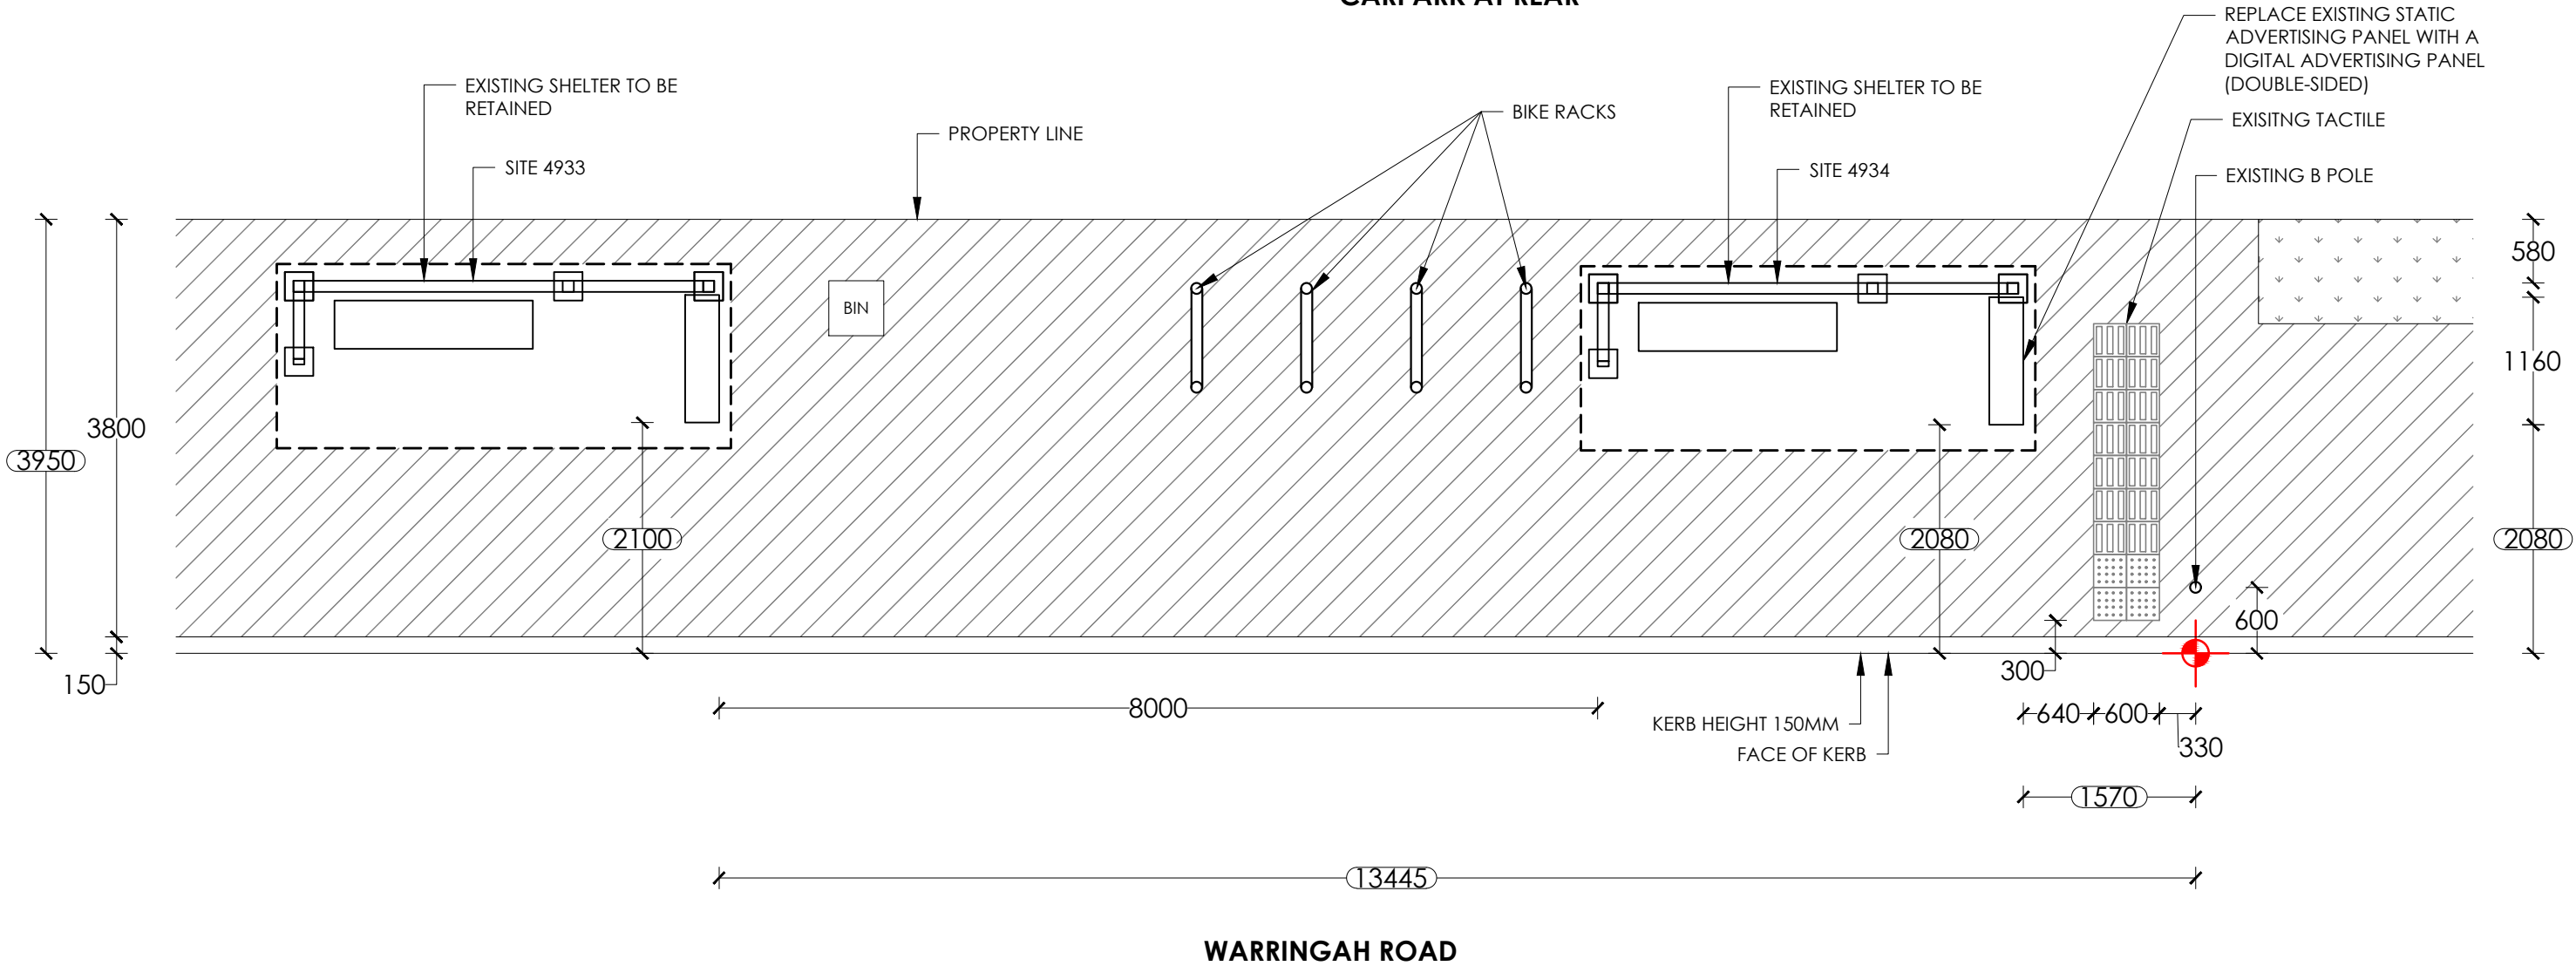

- NOTES:**
1. Retrofit digital screen
 2. Existing shelter to remain.
 3. Reinstate all disturbed areas to match existing, refer hatch legend.

NOTE:
PROPOSED CONFIG - DIGITAL/DIGITAL

SURVEY			TRANSITION TABLE		
1	↓	1.0			
2	↓	3.3			
3	→	3.3			

LEGEND:

- EXISTING PAVERS/CONCRETE
- GRASS
- NEW PAVERS/CONCRETE
- SET OUT POINT



PROPOSED
SCALE 1:60

SITE ADDRESS : IN FRONT OF NO. 2 STARKEY STREET, FORESTVILLE

SITE # : 4934

BUS STOP: F5 (208714)



PAPER SIZE: A3

REV.	DATE	INT.
B	21/03/25	SYN
A	02/08/17	NK
REV.	DATE	INT.

SCALE	DRAWING NO.
1:60	101
REV NO.	DATE
B	21/03/25