


NO. 214 WARRINGAH ROAD, BEACON HILL

HIGH CROSSFALLS AT REAR

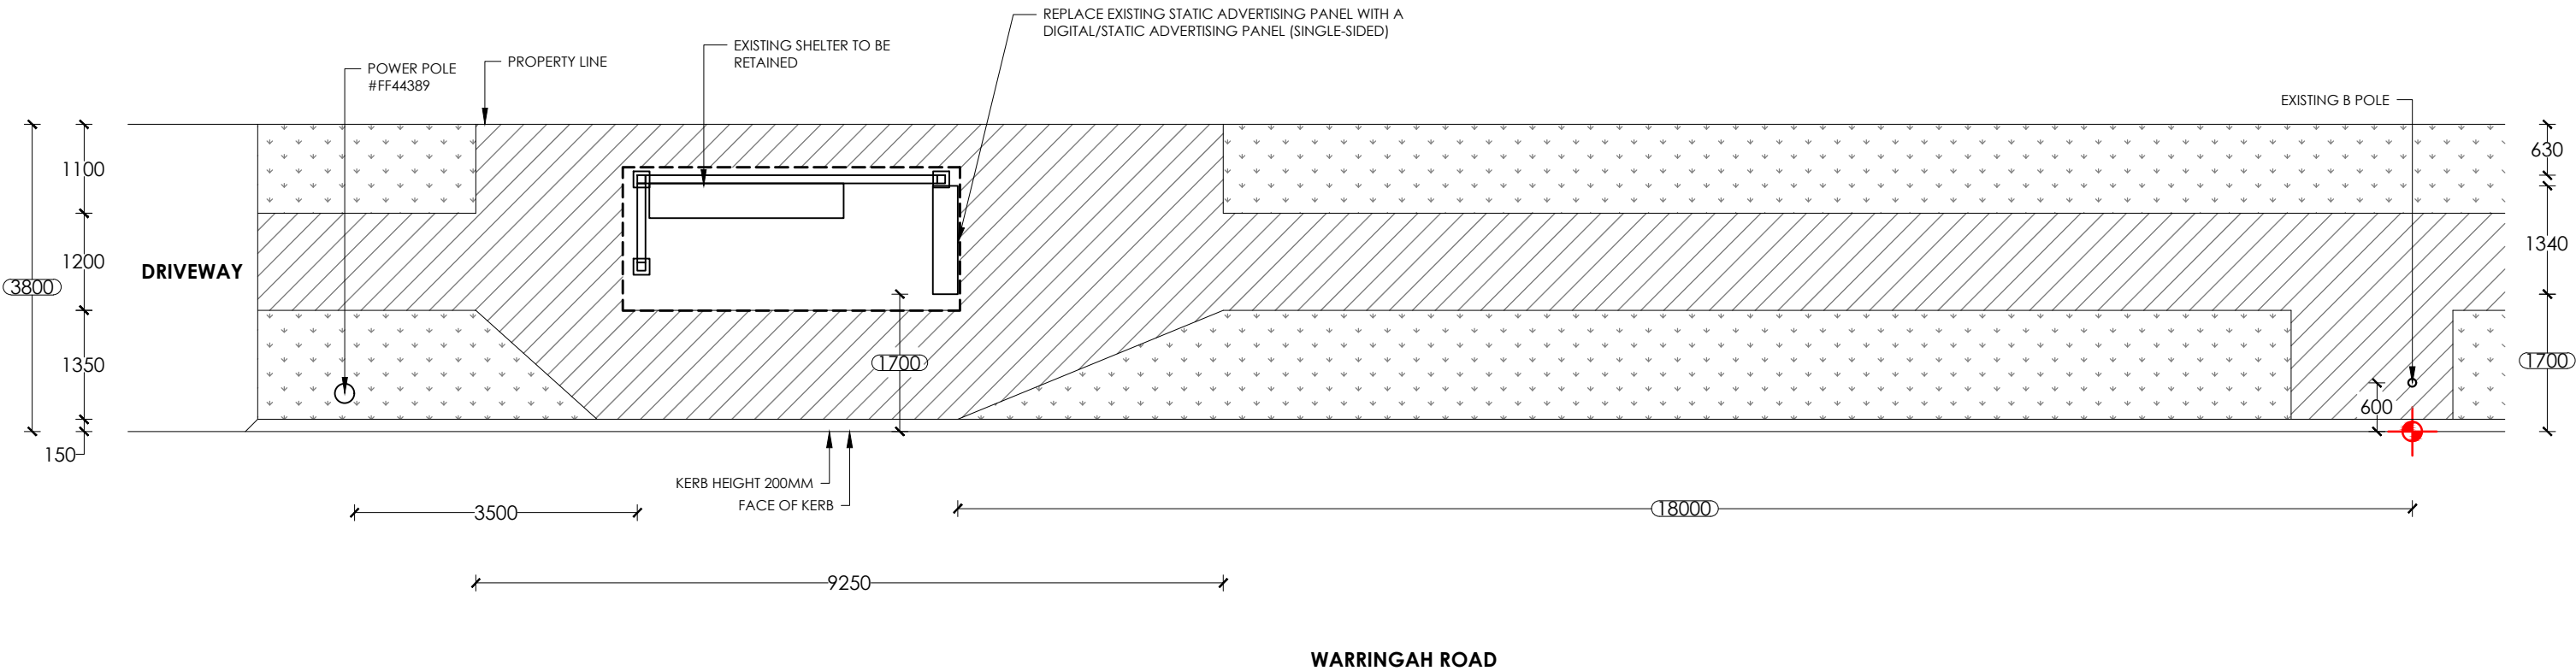

NOTES:

1. Retrofit digital screen
2. Existing shelter to remain.
3. Reinstate all disturbed areas to match existing, refer hatch legend.

NOTE:

PROPOSED CONFIG - DIGITAL/STATIC



SURVEY

1	↓	7.3
2	↓	4.5
3	→	5.9

TRANSITION TABLE

LEGEND:

- EXISTING PAVERS/CONCRETE
- GRASS
- NEW PAVERS/CONCRETE
- SET OUT POINT

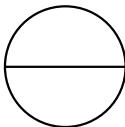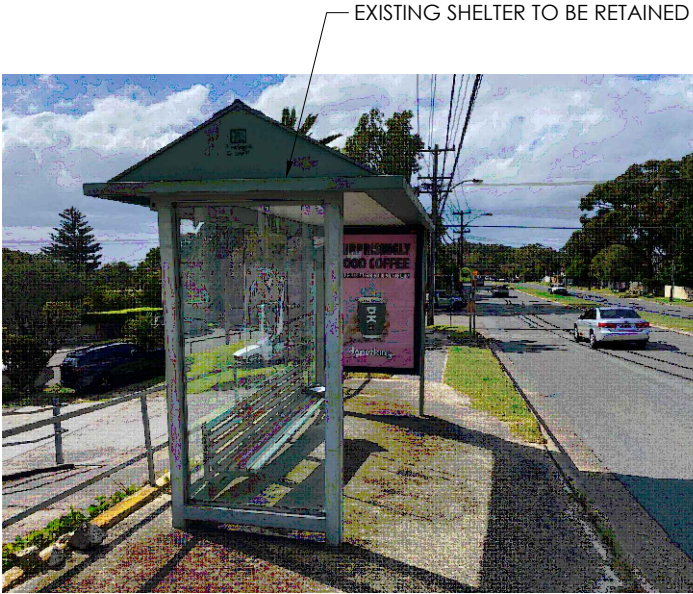

PROPOSED
SCALE 1:80

SITE ADDRESS : IN FRONT OF NO. 214 WARRINGAH ROAD, BEACON HILL

SITE # : 20538

BUS STOP: H3 (2100144)



PAPER SIZE: A3

			SCALE	DRAWING NO.
B	27/03/25	SYN	1:80	101
A	26/07/17	NK	REV NO.	DATE
REV.	DATE	INT.	B	27/03/25