


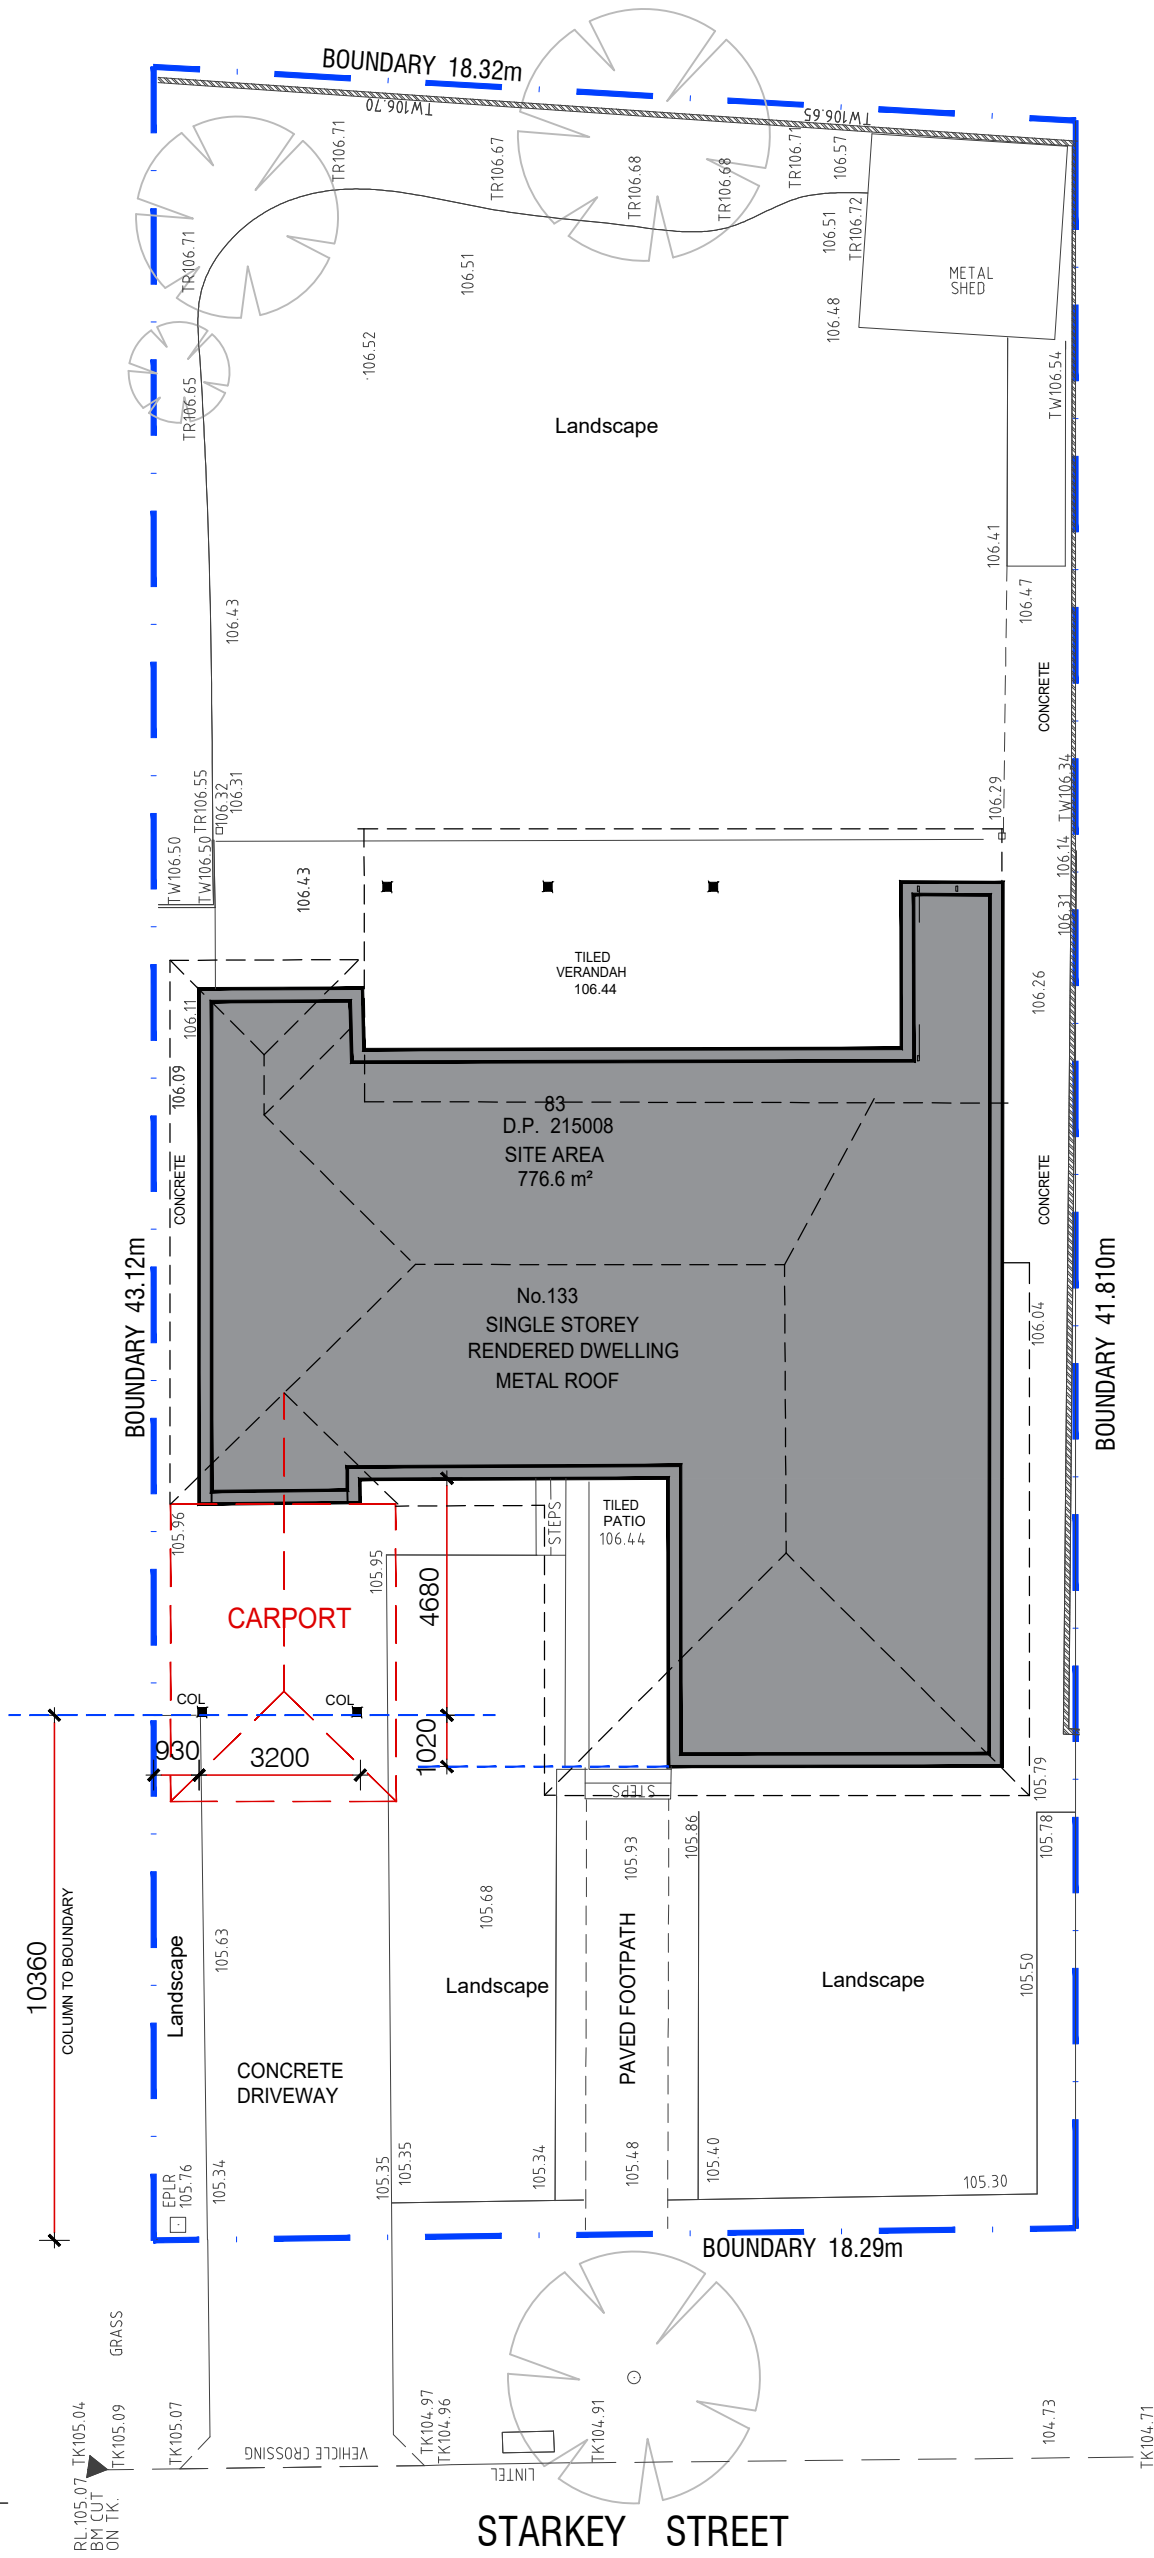

SITE INFORMATION

LOT : 83
DP : 215008
SITE AREA : 776.6m2

all dimensions				Drawing Title	
Carport Plan				Scale	
1:150				Documentation Stage	
Date				Change of Use	
Jan 2025				Revision	
Drawing Number				01	
AB-02					
Project Title		Client		Northpoint	
CHANGE OF USE - CARPORT		A & J Papallo			
133 Starkey St - Killarney Heights					