

LEGEND

- SITE BOUNDARY
- PROPOSED LEVELS
- NATURAL STONE PAVING
- CONCRETE
- MASONRY WALLS
- TIMBER FENCING / GATE
- MULCHED GARDEN BED
- TURF
- SHRUB PLANTING
- TREE PLANTING
- EXISTING TREE PLANTING TO BE REMOVED


PLANTING SCHEDULE

TREES					
CODE	BOTANICAL NAME	COMMON NAME	POT SIZE	MATURE HEIGHT	TOTAL
VIB odo	Viburnum odoratissimum	Sweet Viburnum	300mm	3-5	8

SHRUBS & GROUNDCOVERS				
CODE	BOTANICAL NAME	COMMON NAME	POT SIZE	TOTAL
ALO mac	Alocasia macrorrhizos	Taro	300mm	1
ALP nut	Alpinia nutans	False Cardamon	200mm	3
ASP ela	Aspidistra elatior	Cast Iron Plant	200mm	10
CRA ova BL	Crassula ovata 'Blue Bird'	Bluebird	200mm	8
DIC rep	Dichondra repens	Kidney Weed	140mm	5
KAL SS	Kalanchoe 'Silver Spoons'	Silver Spoons	200mm	8
PHI xan	Philodendron Xanadu	Xanadu	200mm	15
RAP ind OR	Rhaphiolepis indica 'Oriental Pearl'	Oriental Pearl	200mm	13
ROS off P	Rosemary officinalis prostratus	Creeping Rosemary	200mm	4
TRA jas	Trachelospermum jasminoides	Star Jasmine	140mm	7
ZOY ten	Zoysia tenuifolia	No-Mow Grass	140mm	20

NOTES:
The plant symbols shown do not represent the exact placement of individual species but rather shows design intent. The plant numbers allow for plants to be spaced according to their growth habit and potential mature size. Exact plant locations will be confirmed prior to construction.



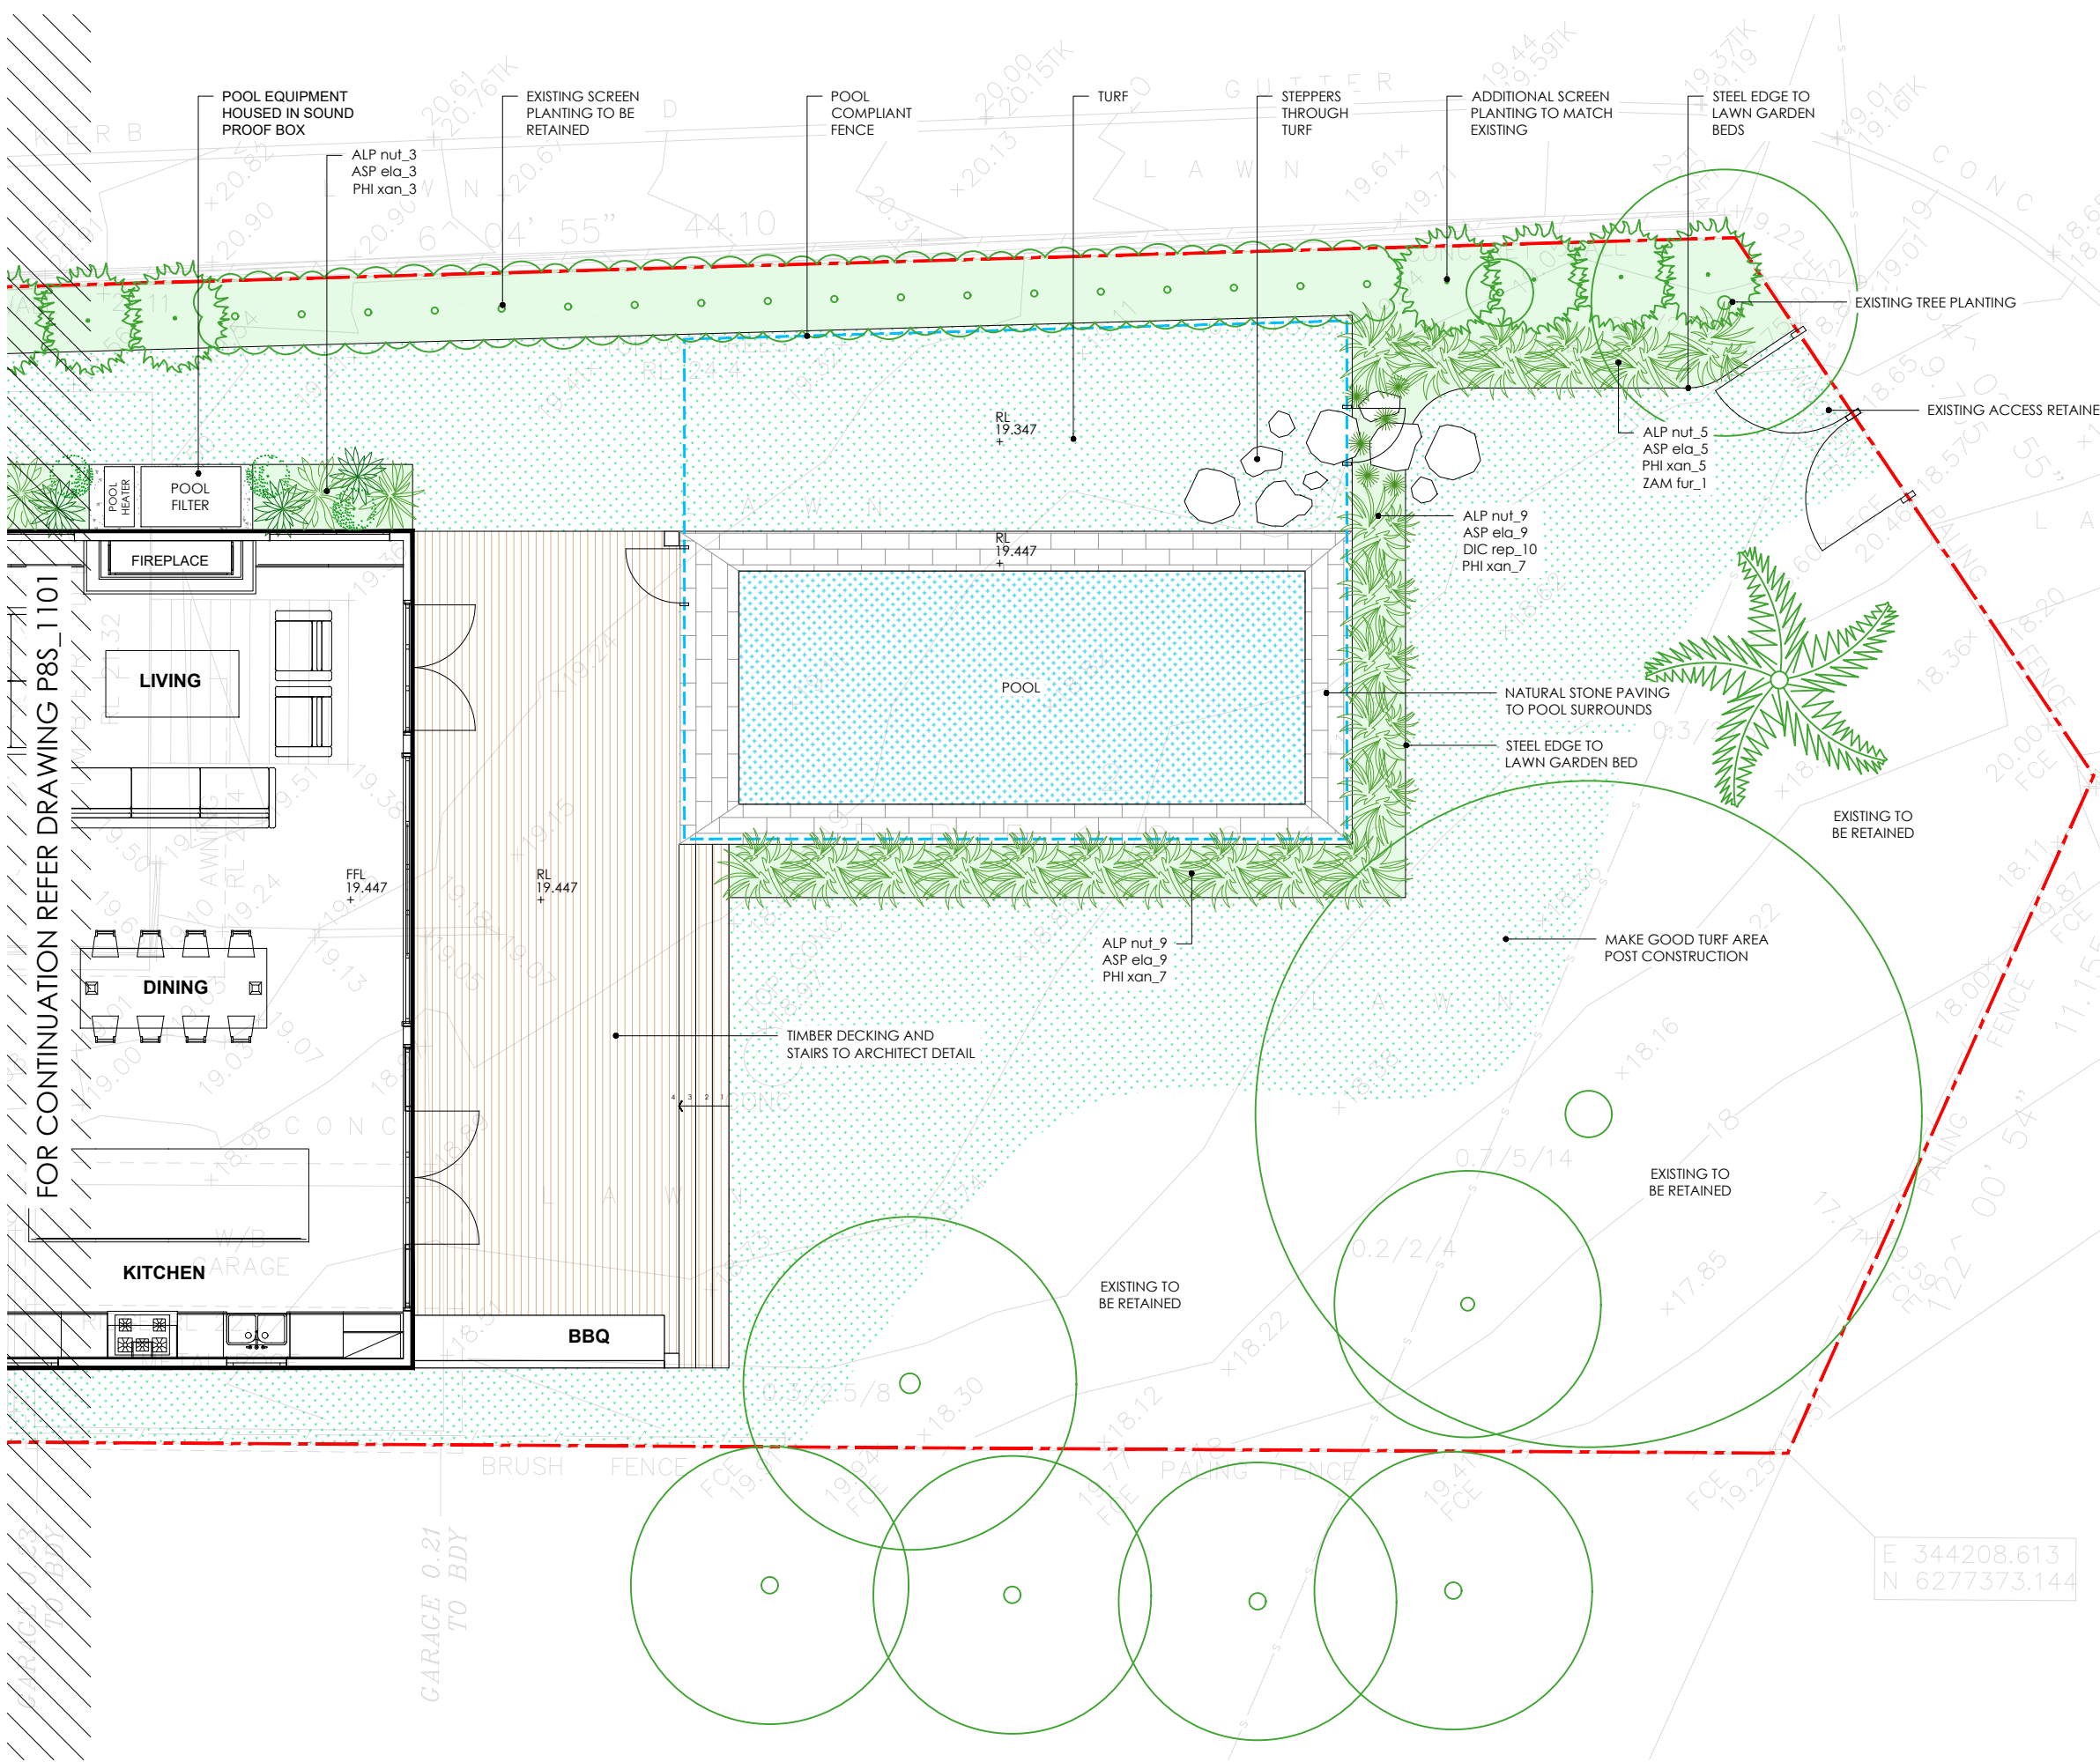

LEGEND

- SITE BOUNDARY
- PROPOSED LEVELS
- NATURAL STONE PAVING PEDESTRIAN
- CONCRETE
- TIMBER DECKING
- POOL COMPLIANT FENCING
- MULCHED GARDEN BED
- TURF
- SHRUB PLANTING
- EXISTING TREE PLANTING TO BE RETAINED

PLANTING SCHEDULE

TREES						
CODE	BOTANICAL NAME	COMMON NAME	POT SIZE	MATURE HEIGHT	TOTAL	
VIB oda	Viburnum odoratissimum	Sweet Viburnum	300mm	3-5	8	

SHRUBS & GROUNDCOVERS				
CODE	BOTANICAL NAME	COMMON NAME	POT SIZE	TOTAL
ALP nut	Alpinia nutans	False Cardamon	200mm	26
ASP ela	Aspidistra elatior	Cast Iron Plant	200mm	26
DIC rep	Dichondra repens	Kidney Weed	140mm	10
PHI xan	Philodendron Xanadu	Xanadu	200mm	22
ZAM fur	Zamia furfuracea	Cadboard Palm	200mm	1


NOTES:
The plant symbols shown do not represent the exact placement of individual species but rather shows design intent. The plant numbers allow for plants to be spaced according to their growth habit and potential mature size. Exact plant locations will be confirmed prior to construction.

FOR CONTINUATION REFER DRAWING P8S_1101

- NOTES
- DO NOT SCALE DRAWINGS. USE FIGURED DIMENSIONS ONLY.
 - DIMENSIONS ARE IN MILLIMETRES UNLESS NOTED DIFFERENTLY.
 - CHECK AND VERIFY LEVELS AND DIMENSIONS ON SITE PRIOR TO COMMENCEMENT OF ANY WORK.
 - THIS DRAWING IS COPYRIGHT OF PIER 8 STUDIO
 - THIS DRAWING MAY NOT BE REPRODUCED, ALTERED OR TRANSMITTED IN ANY FORM WITHOUT PERMISSION.
 - THIS DRAWING ISSUE IS NOT FOR CONSTRUCTION

REV	DESCRIPTION
A	ISSUED FOR DEVELOPMENT APPLICATION

DATE
28.08.25

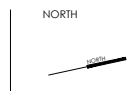

PROJECT
BOYLE
132 AVALON PARADE
AVALON BEACH
NSW 2107

STATUS
DEVELOPMENT APPLICATION

DRAWING TITLE		
LANDSCAPE PLAN - GROUND FLOOR - 2/2		
PROJECT NUMBER	DRAWING NUMBER	REV
PS8-2507	1101	A