

accordance with AS/ NZS
with DDA compliance
ed areas to match existing
0mm
nil

PROPERTY NO. 1191-1195

WARWINGAH COUNCIL


THIS PLAN TO BE READ
IN CONJUNCTION WITH

Construction
Certificate No.

WARWINGAH COUNCIL

THIS PLAN TO BE READ
IN CONJUNCTION WITH

Construction
Certificate No. **CS2011/0675**

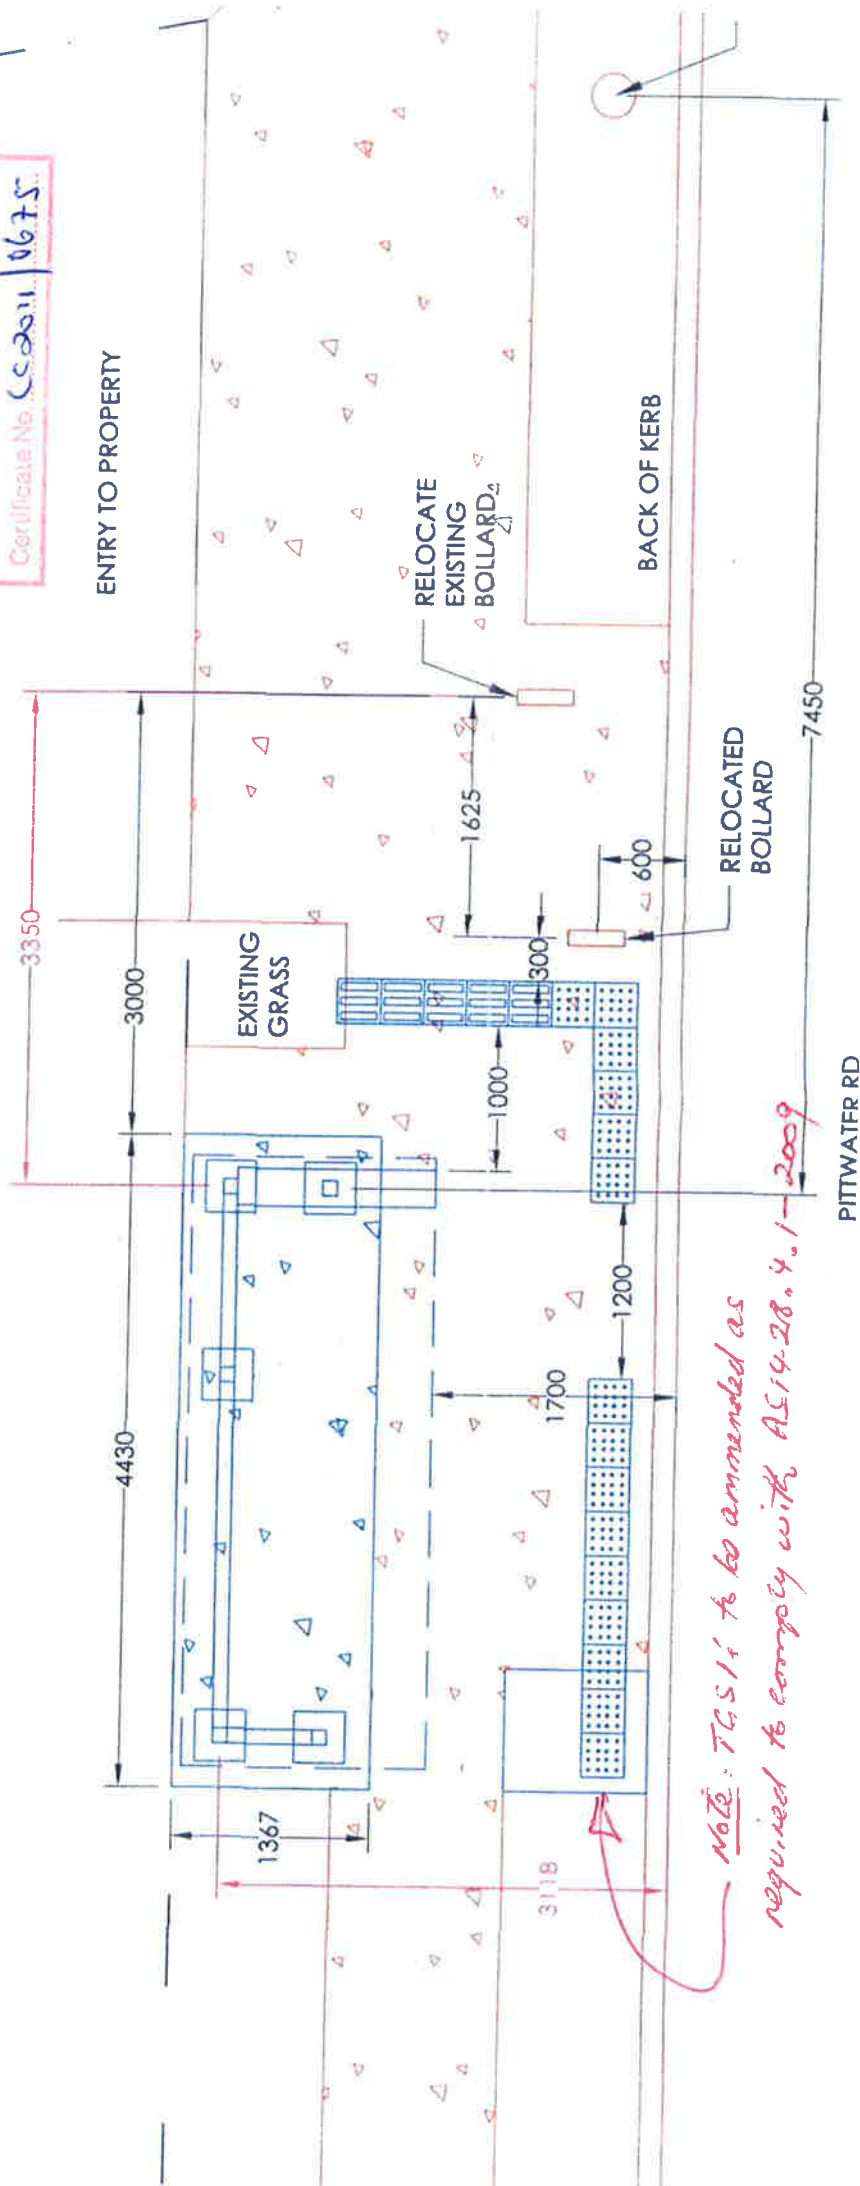

*Note: TGS 1/1 to be amended as
required to comply with AS1428.4.1-2009*