


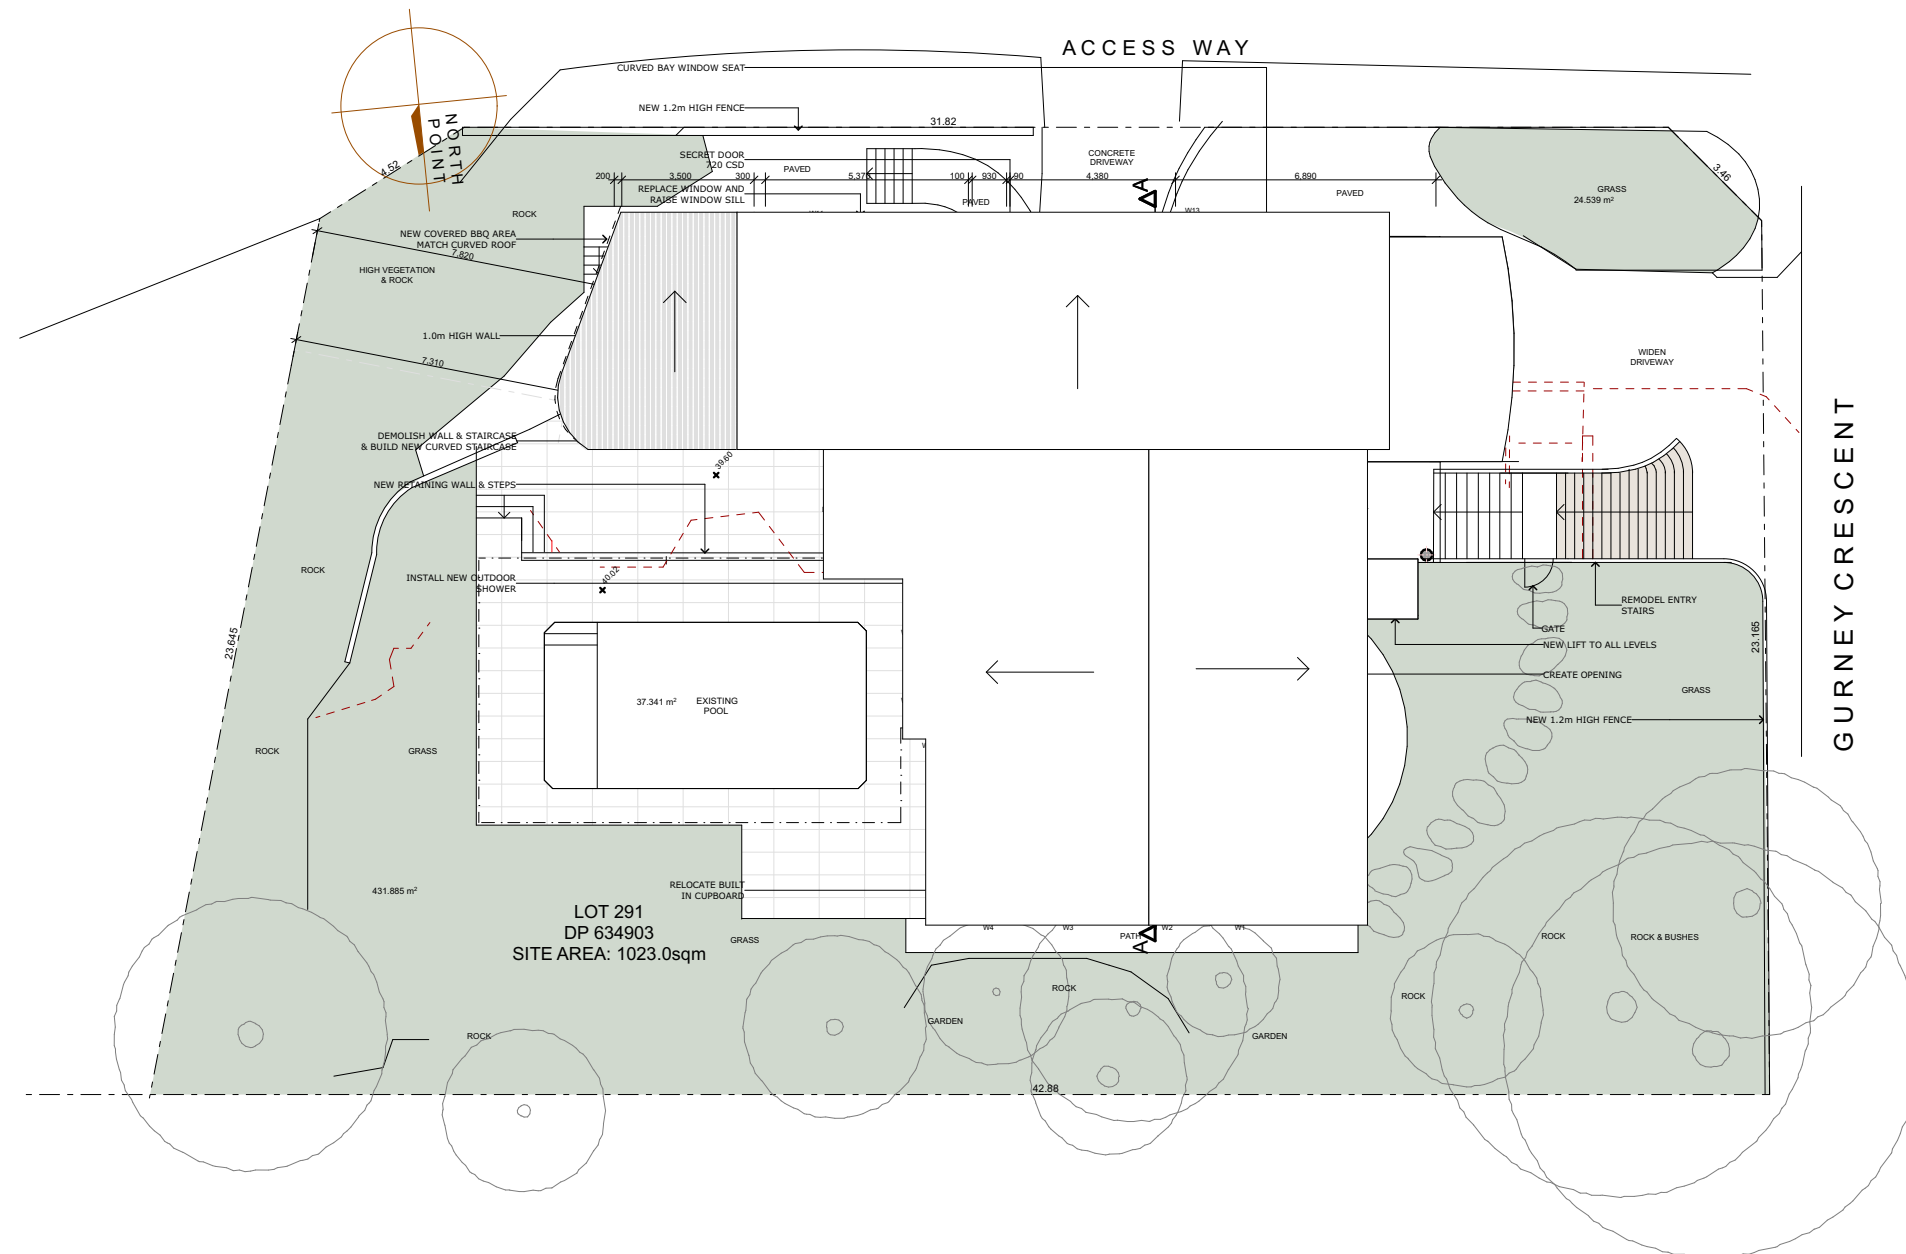

SITE PLAN 1:200

J	For Council	01/07/25	MB
I	For Council	25/06/25	MB
H	Floor Area Cals	23/06/25	MB
G	For Council	20/06/25	MB
F	Updated Window Numbers	19/06/25	MB
E	For Plan Meeting	16/06/25	MB
D	Survey info	02/06/25	MB
C	Move Lift	23/05/25	MB
B	Amended Design	19/05/25	MB
A	Concept Design	15/05/25	MB
NO.	REVISION	DATE	BY