## NORTHERN BEACHES COUNCIL

## **CERTIFICATION OF SHADOW DIAGRAMS**

MADE UNDER THE WARRINGAH LOCAL ENVIRONMENTAL PLAN 2000 OR 2001


Contact Us		Office Use Only										
			Office C	ise Only	T						-	_
The General Manager, 725 Pittwater Road, Dee Why NSW 2099 or Customer Service Centre, Northern Beaches Council DX9118 Dee Why												
Email council@warringah.nsw		v.gov.au										
Fax	9942 2606											
		on call Customer Service on at the Civic Centre, Dee Why.										
Part 1: Decla	aration											
1. DECLARA	ATION											
I hereby certif	y that the shadow diagrar	ns submitted with the proposal at										
Address  For the erection of		96-104 CABARITA ROAD										
		AVALON BEACH										
		DWELLING HOUSE										
Description of deve	elopment											
<ul> <li>Drawn to tr</li> </ul>	rue north	ared by a registered surveyor) which is red	quired to be su	bmitted w	ith the	applica	ation					
		ll at 9am, noon, 3pm, 21 June ng buildings and structures on the site a	nd in the surro	unding are	ea							
Part 2: Certii	fication —————————											
2. CERTIFIE	R	The state of the s										
Title		Ø Mr ○ Mrs ○ Ms ○ Other										
Full family na												
Full given nar	mes (no initials) (or A.C.N)											
Phone		9955 5608	Alternate									
Mobile			Fax									
Qualification Technician, Survey	(i.e. Architect, Planner, Computer vor)											
Part 3: Signo	ature											
3. APPLICAI	NT(S) SIGNATURE											
Signature	ignature /W nuture / Sent											
		12/12/2018										



JUNE 21 - 9AM


96-104 CABARITA ROAD AVALON BEACH

LEVEL 2 271 ALFRED STREET NORTH : NORTH SYDNEY NSW 2060 . FACSIMILE 02) 9955 5063 . TELEPHONE 02) 9955 5608 . DESIGN PRACTICE

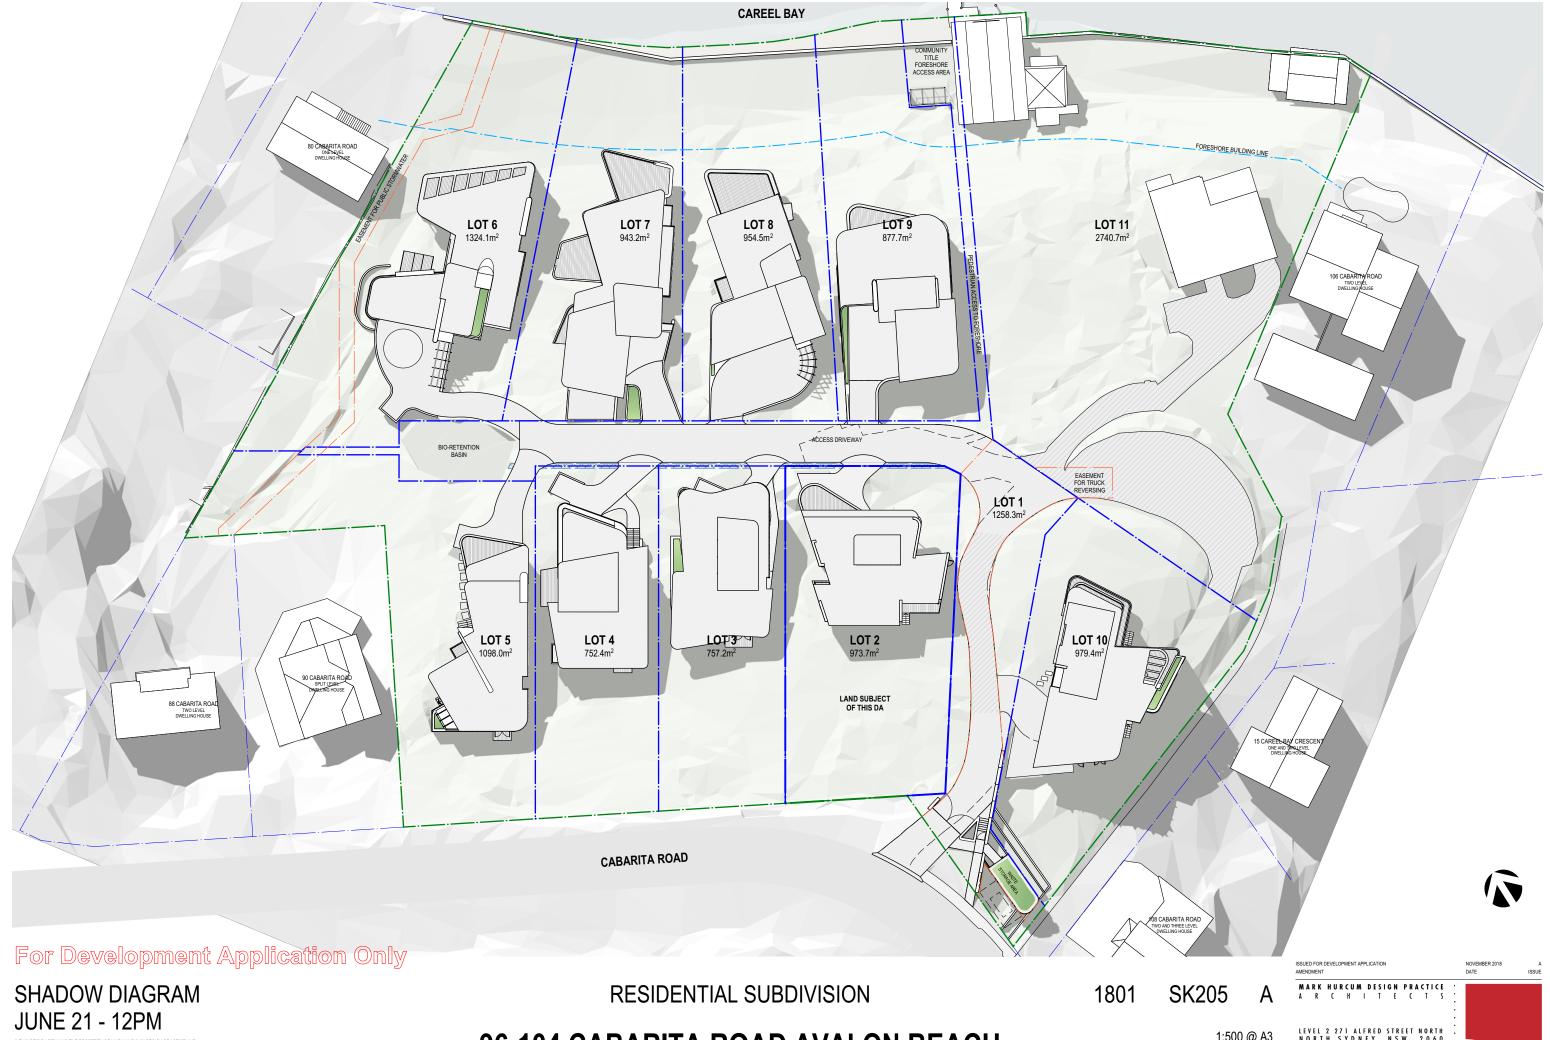

96-104 CABARITA ROAD AVALON BEACH

LEVEL 2 271 ALFRED STREET NORTH : NORTH SYDNEY NSW 2060 . FACSIMILE 02) 9955 5063 . TELEPHONE 02) 9955 5608 . DESIGN PRACTICE

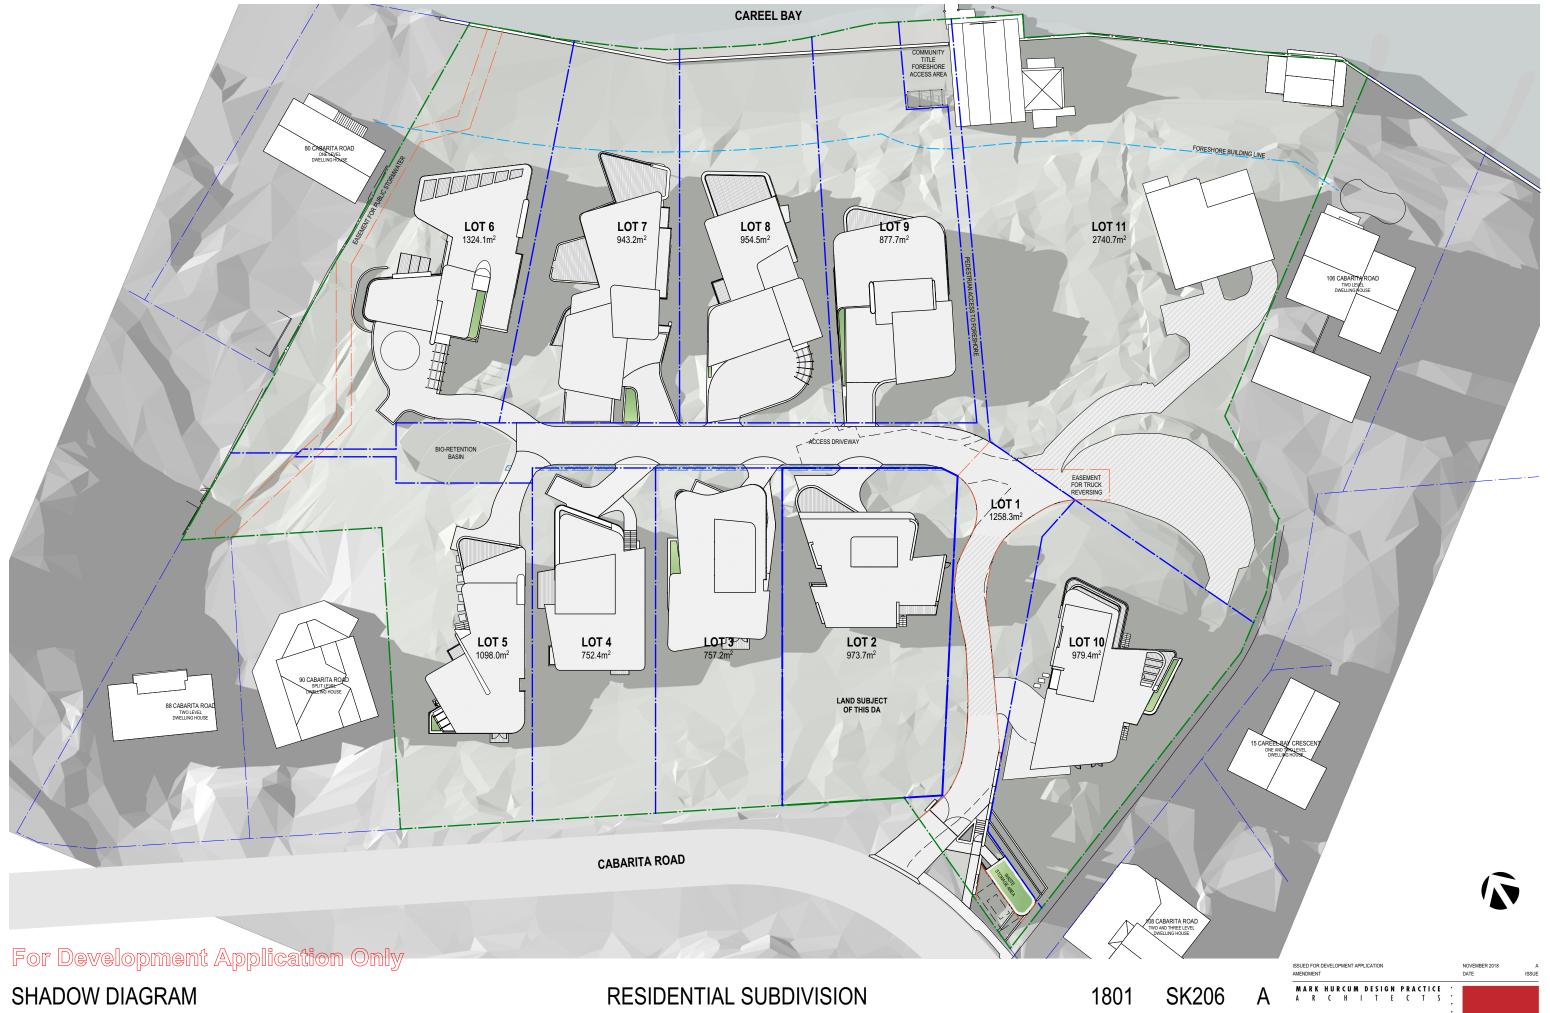

JUNE 21 - 3PM

96-104 CABARITA ROAD AVALON BEACH

