


eastern elevation

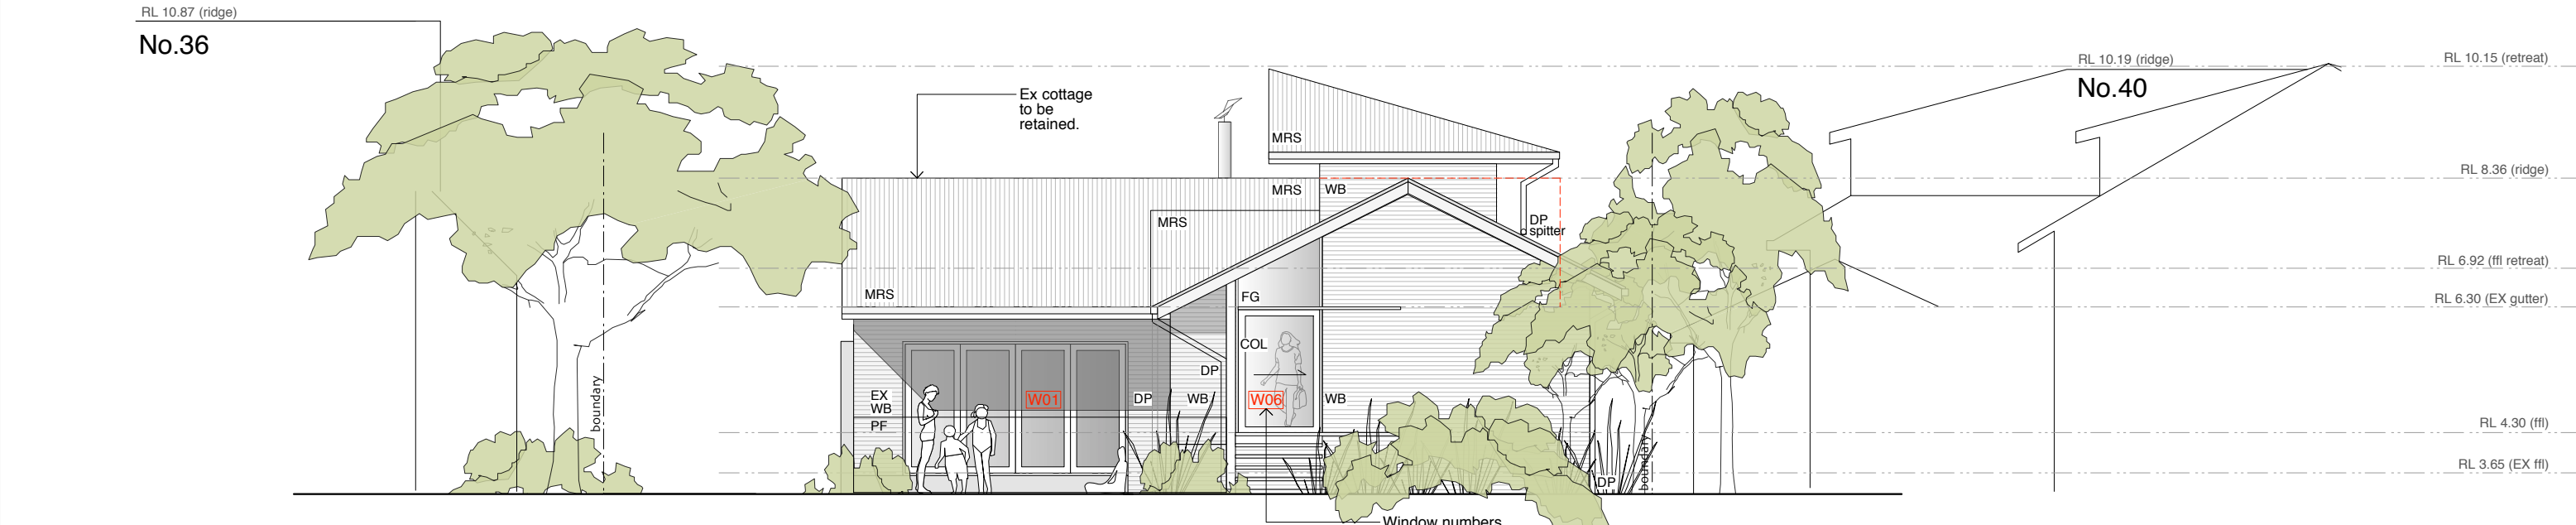

western elevation

LEGEND

BAL	BALUSTRADE	MRS	METAL ROOF SHEETING
COL	COLUMN	NGL	NATURAL GROUND LINE
COS	CHECK ONSITE	PF	POOL FENCE
DP	DOWN PIPE	POLY	POLYCARBONATE ROOF SHEETING
EM	ELECTRICAL METER	RL	RELATIVE LEVEL
FFL	FINISHED CEILING LEVEL	TIM	TIMBER
FG	FIXED GLASS	WM, DRY	WASHER, DRYER
GL	GROUND LINE	WB	WEATHERBOARDS
		WT	WATER TANK



GARDEN HOUSE

LOT 5 : DP 21687
38 Elaine Avenue
Avalon NSW 2107

markham-lee architecture

matthew@markham-lee.com
0449 651 958
linda@markham-lee.com
0424 796 511

ISSUE: DA

DATE 06.07.16
JOB # elaine ave
SCALE 1:100 @ A3
DRAWN MLA

DWG Elevations

Do not scale from drawings. Verify all dimensions and levels on site.
All drawings must be verified by the structural engineer's documents.
All drawings to be verified by the Survey Plan.
Markham-Lee Architecture Pty Ltd retains the copyright subsisting in these documents.

dwg no.

DA03