



DRIVEWAY PLAN

SCALE 1:100
SHOWING EXTENT OF PROPOSED DRIVEWAY

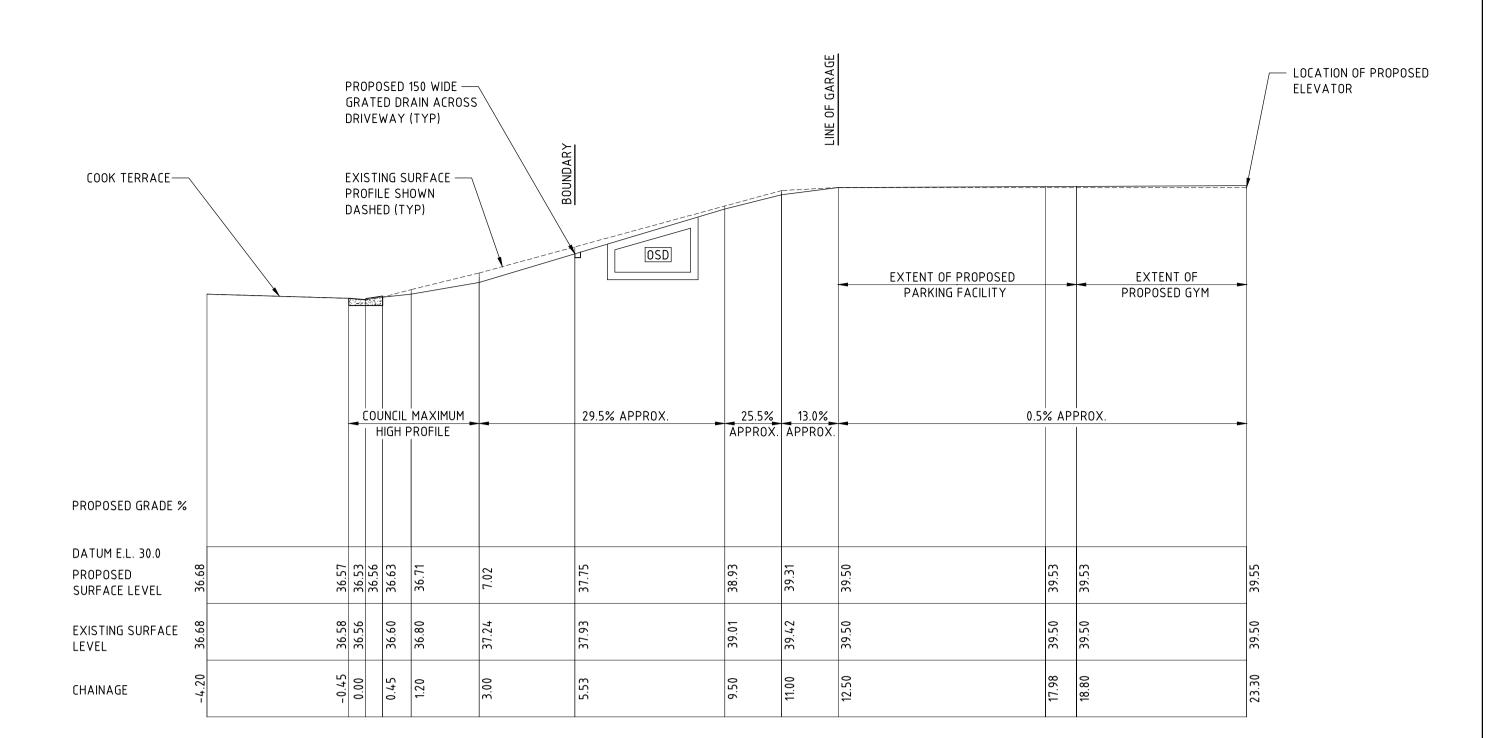

DRIVEWAY WHEEL PATH 1 LONG-SECTION SCALE 1:100

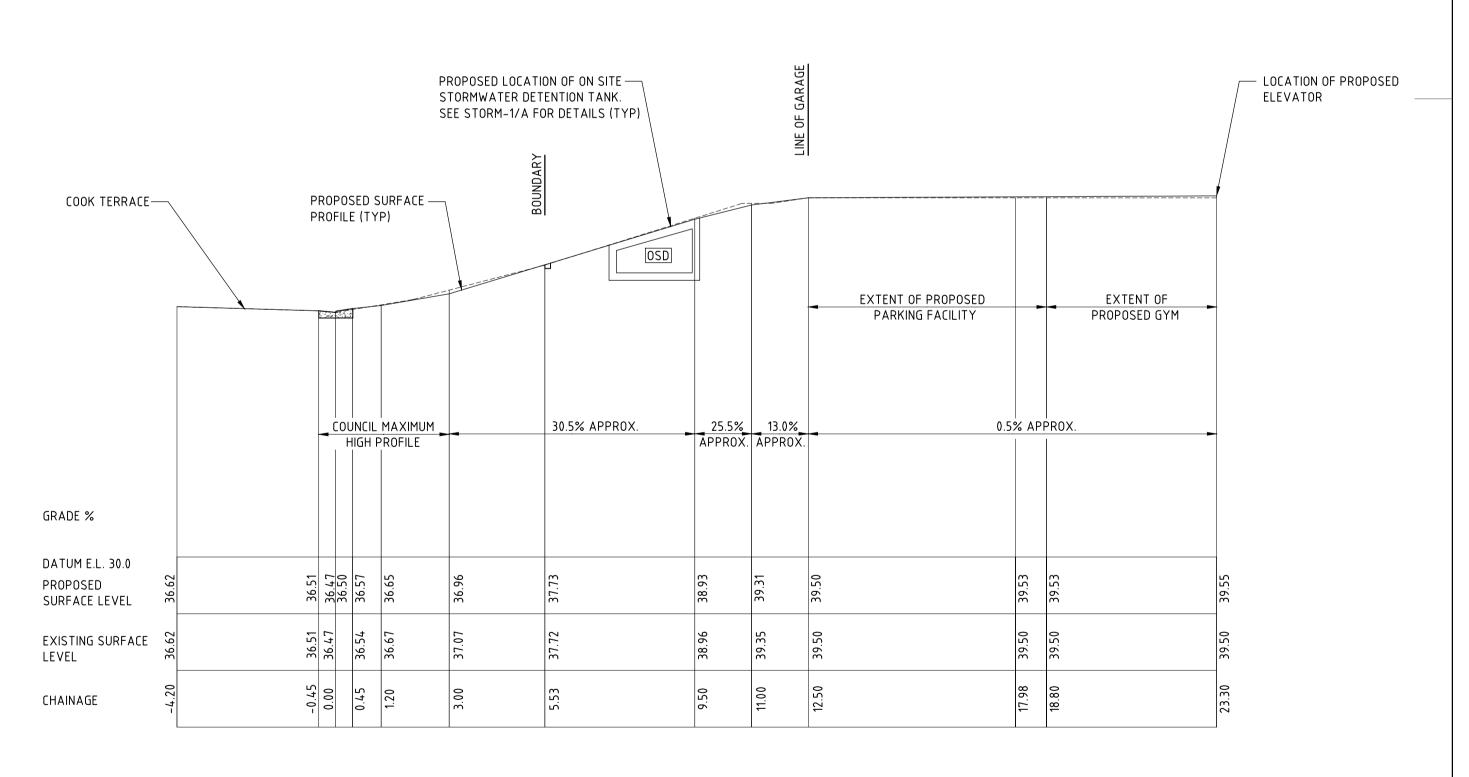

DRIVEWAY WHEEL PATH 2 LONG-SECTION SCALE 1:100

