


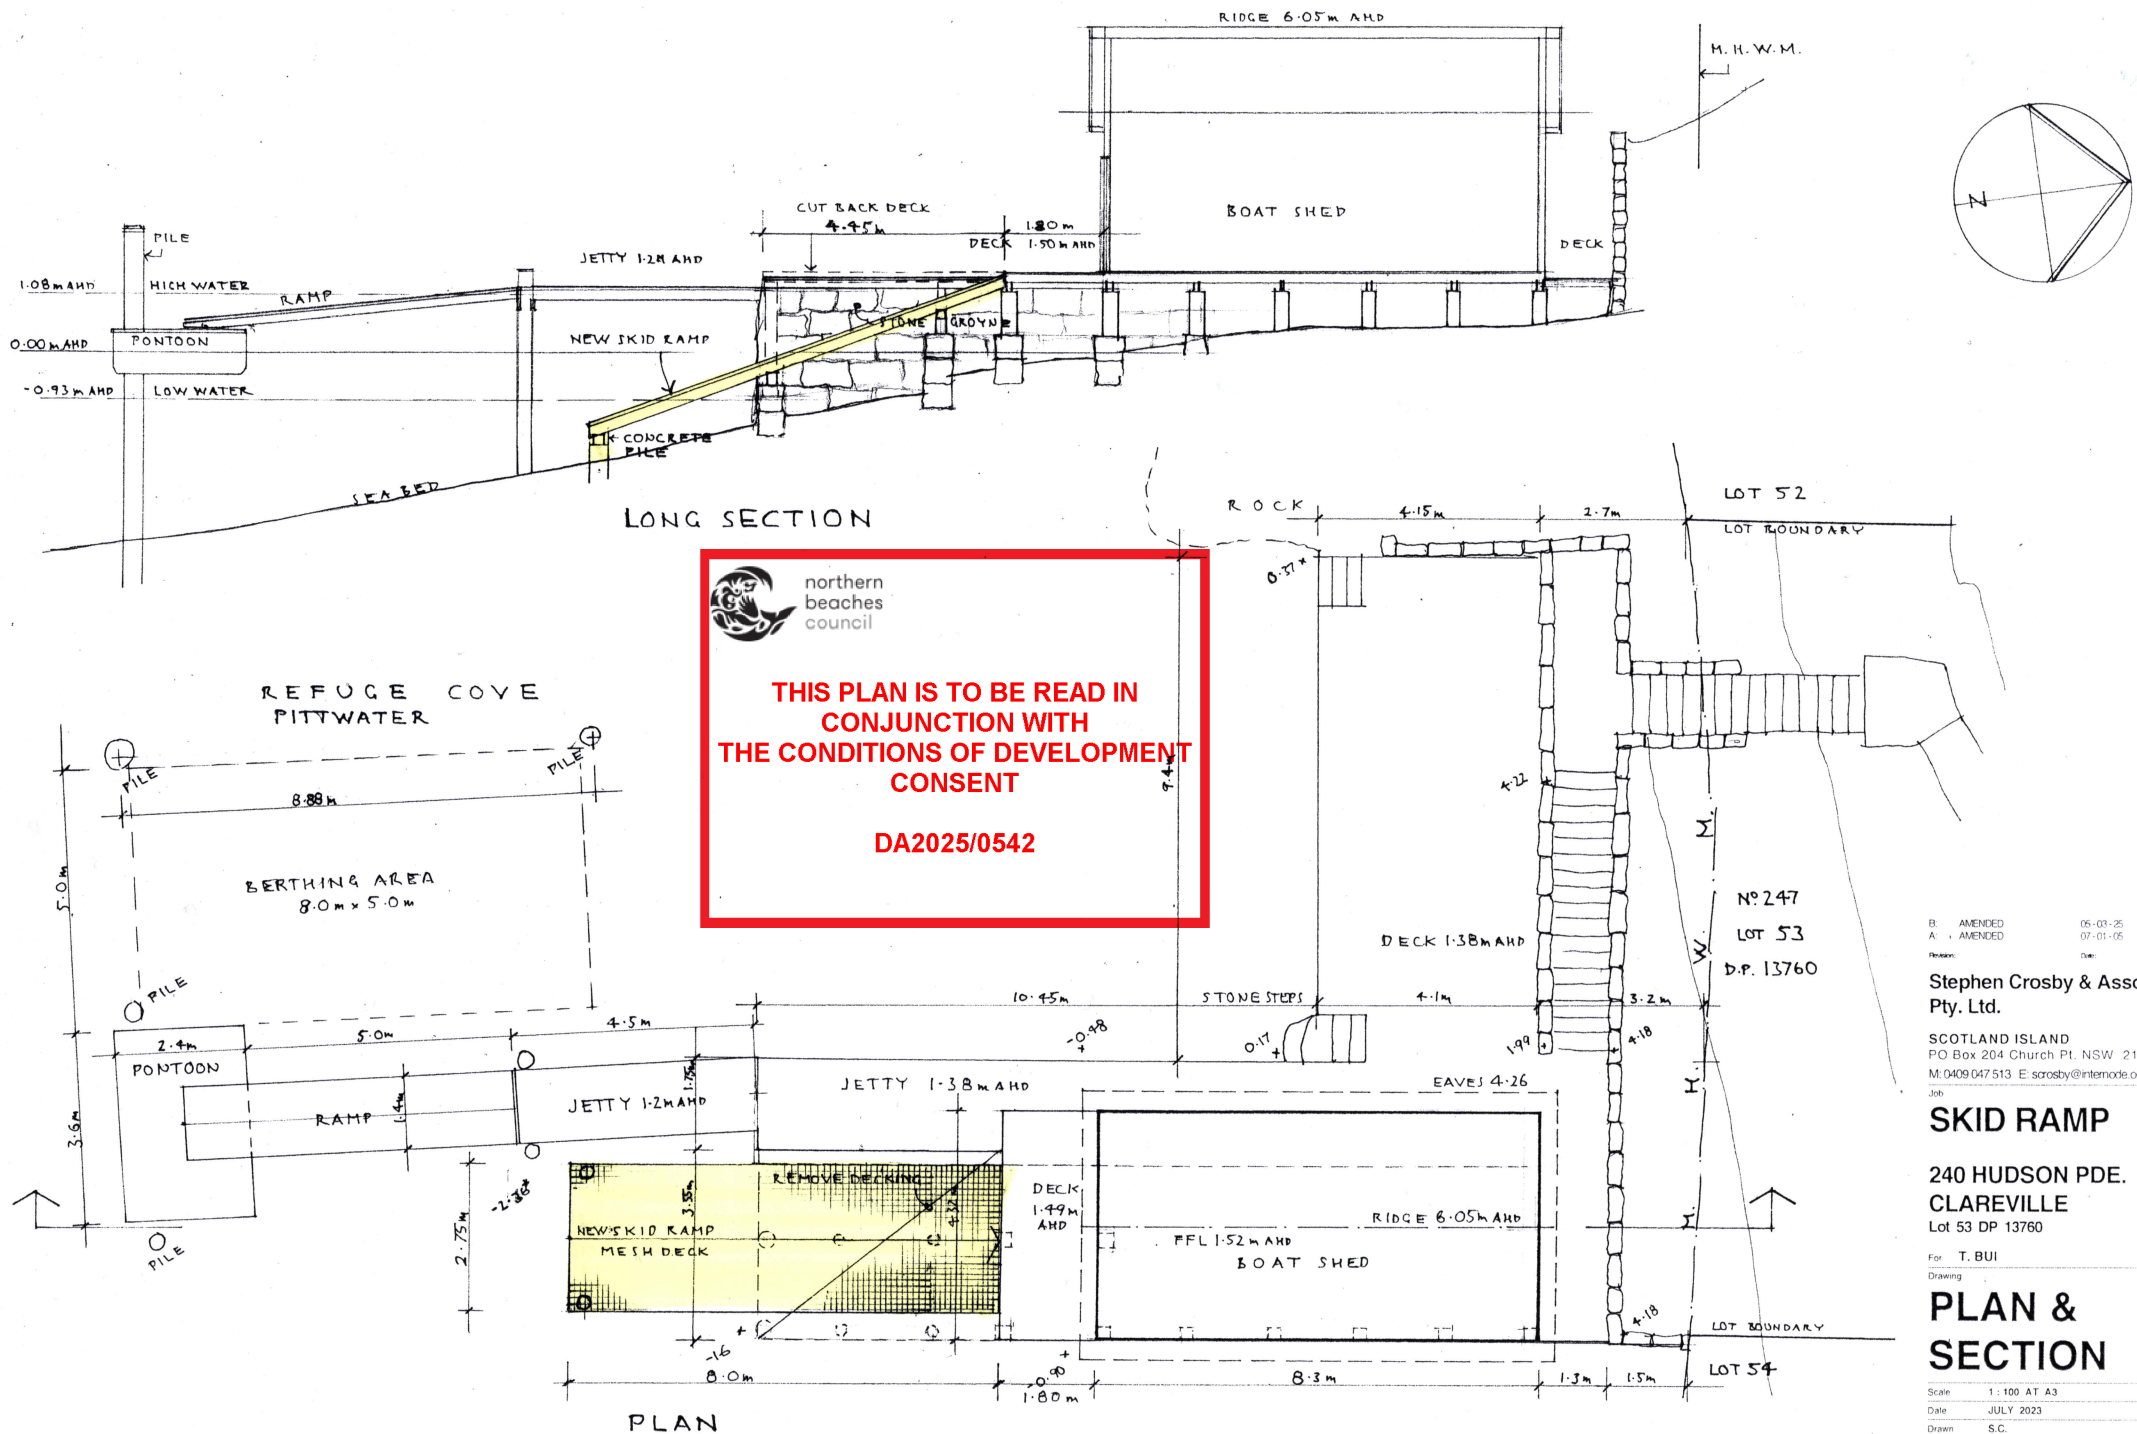

B: AMENDED 06-03-25
A: AMENDED 07-01-05
Revision: Date:
Stephen Crosby & Assoc.
Pty. Ltd.
SCOTLAND ISLAND
PO Box 204 Church Pt. NSW 2105
M: 0409 047 513 E: scrosby@internode.on.net
Job
240 HUDSON PDE.
CLAREVILLE
Lot 53 DP 13760
For T. BUI
Drawing
Scale 1:100 AT A3
Date JULY 2023
Drawn S.C.
Drawing Number
2063 - DA 01B