
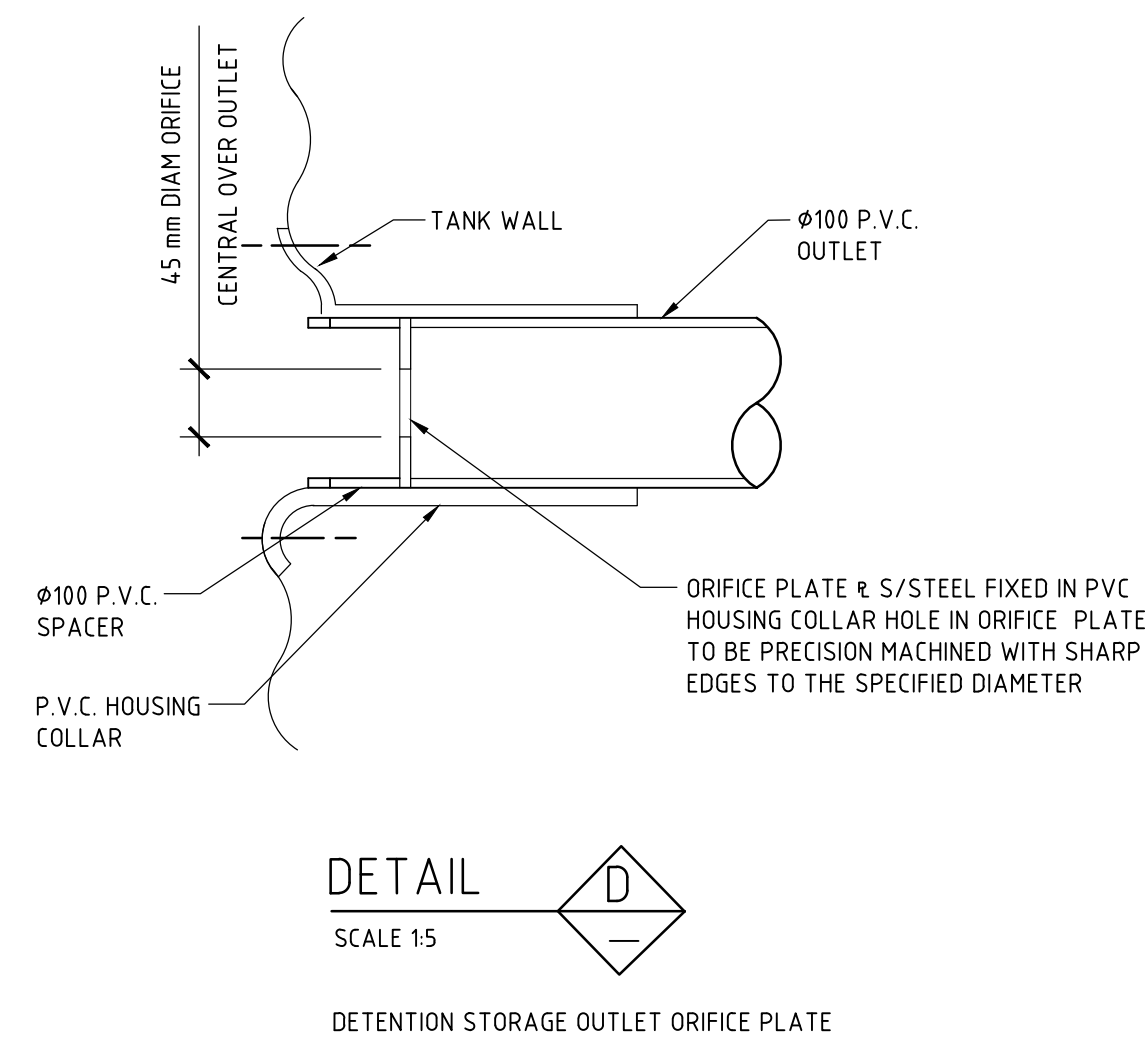
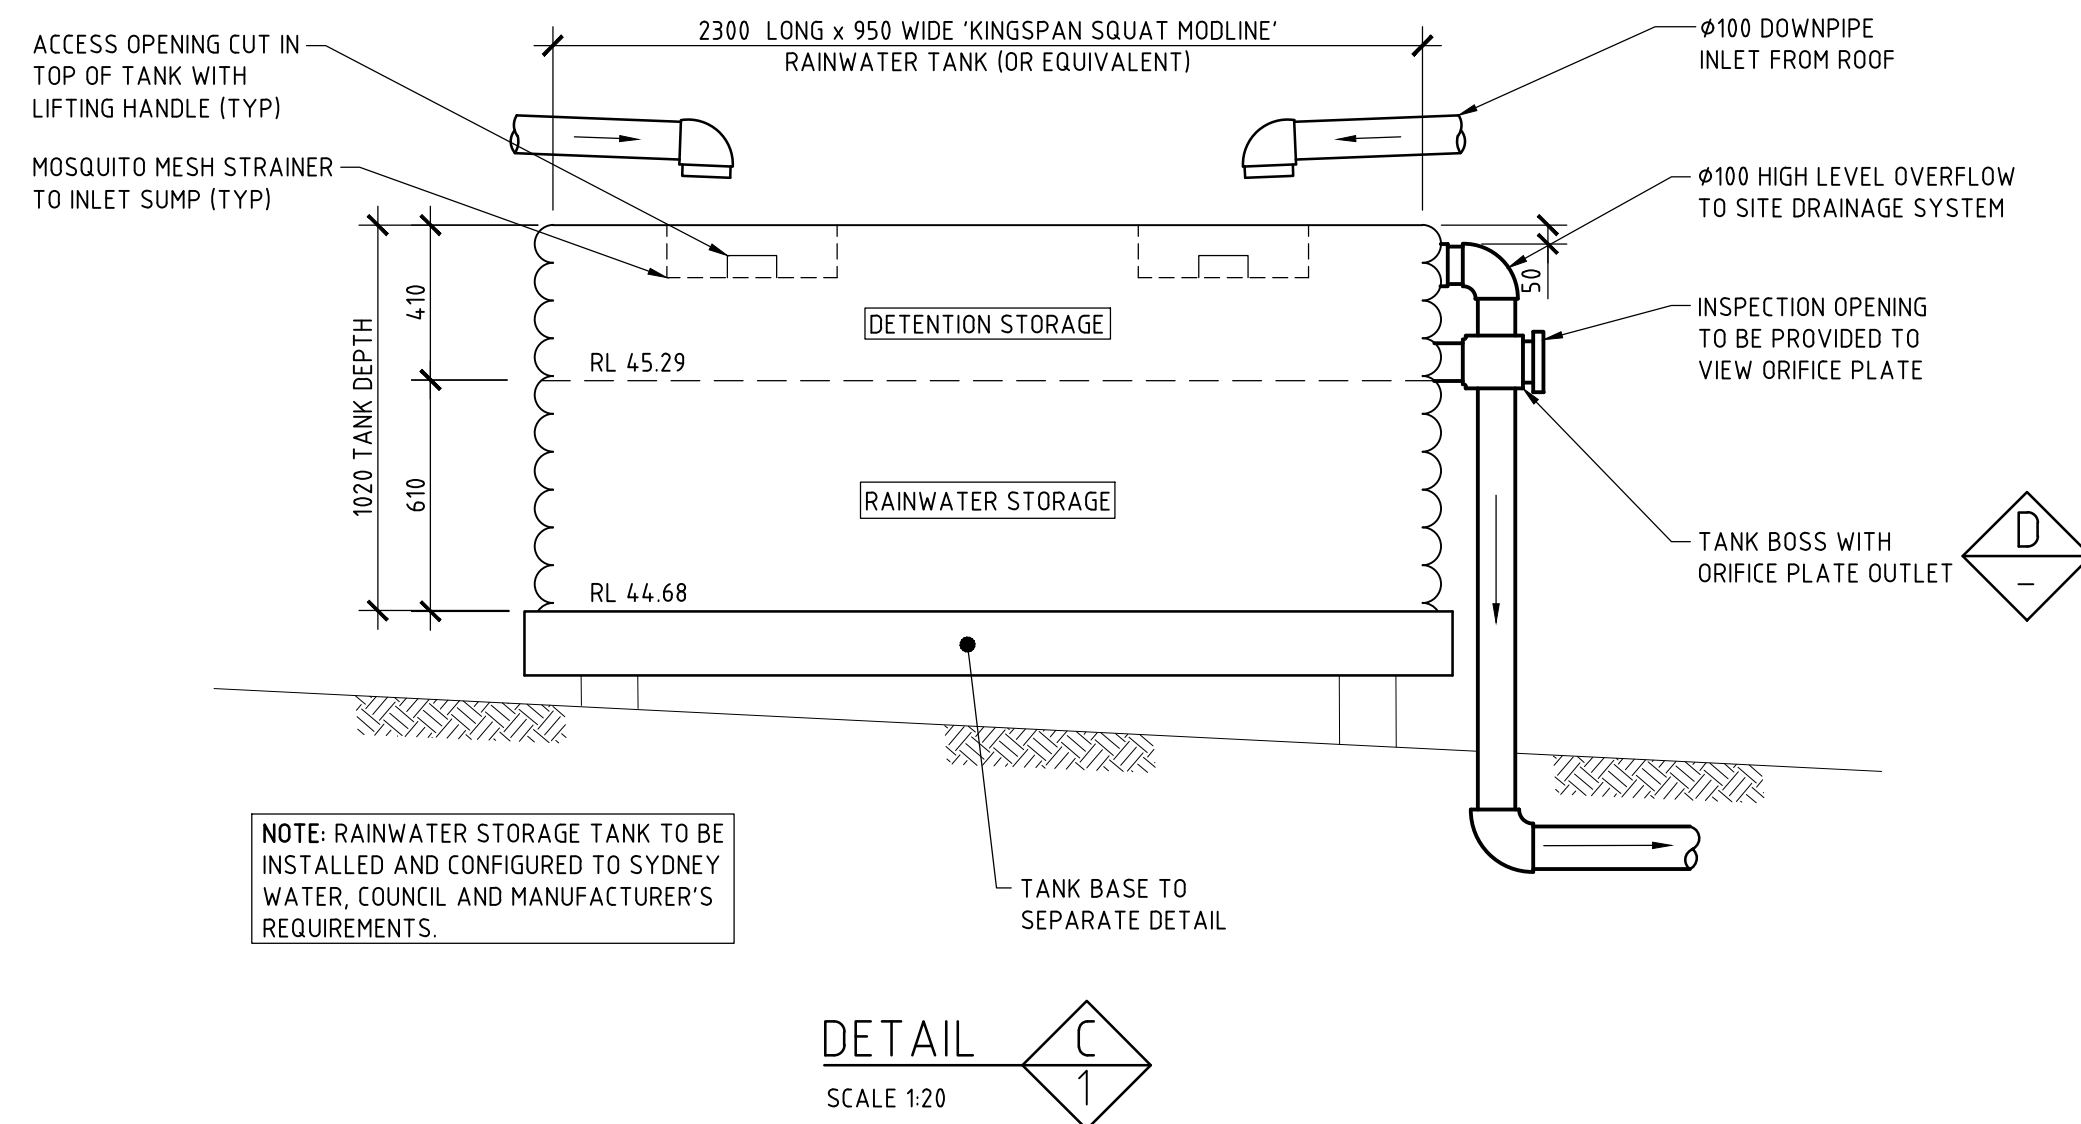
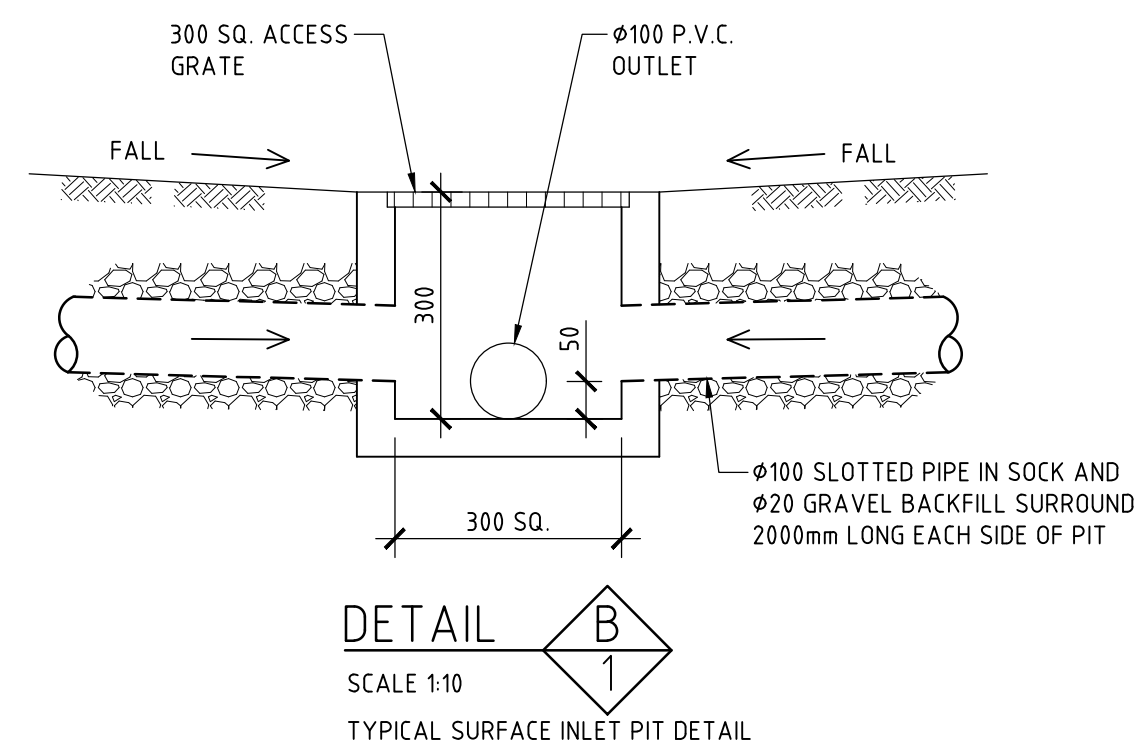
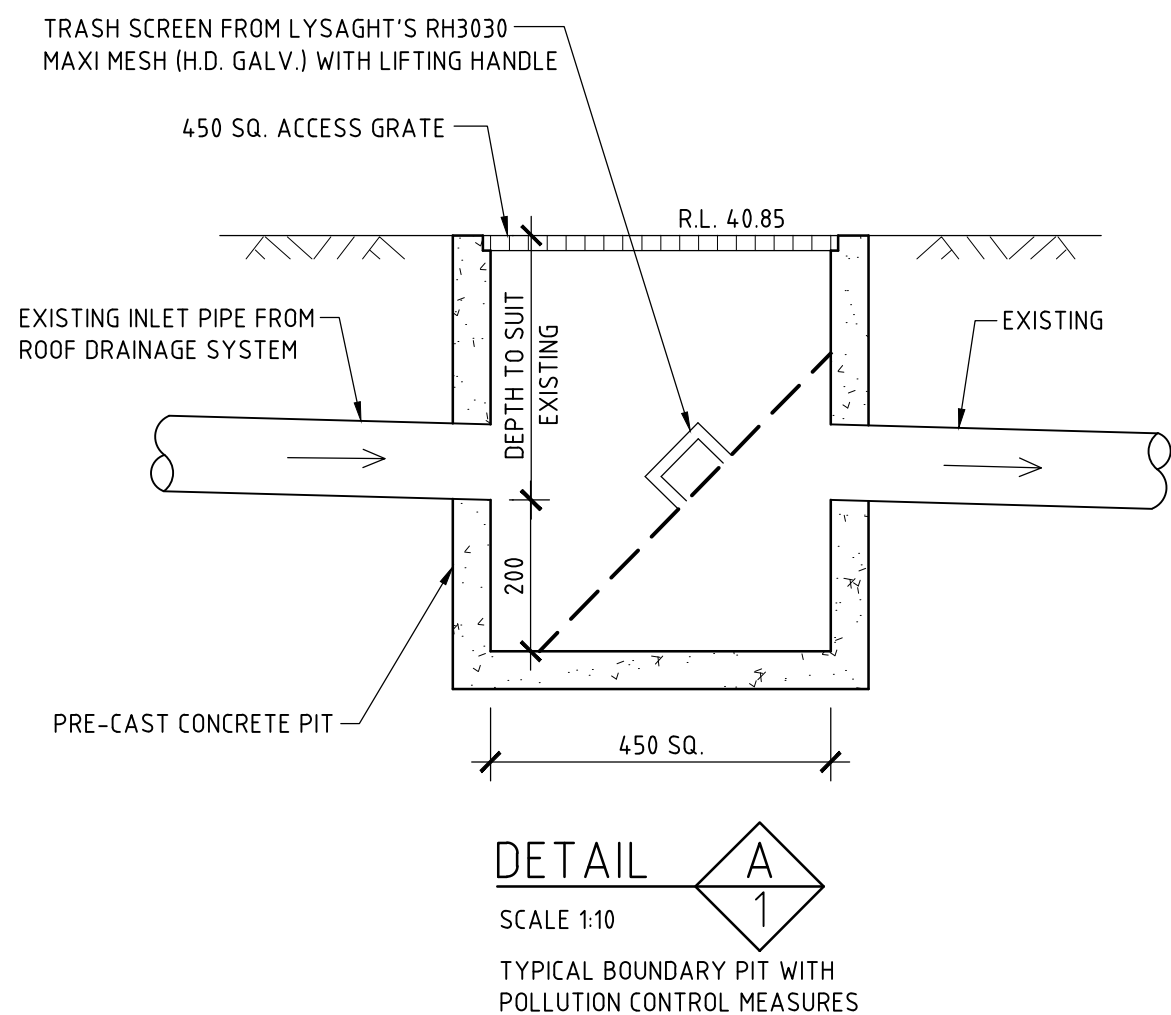


TITLE STORMWATER MANAGEMENT PLAN 3 COOLAWIN ROAD, AVALON BEACH		SCALE: © A1 1:100		<div style="border: 1px solid black; padding: 10px; text-align: center;"> TAYLOR CONSULTING <small>PLANNING & DESIGN</small> <small>CIVIL & STRUCTURAL ENGINEERS</small> </div>	DRAWING NO. STORM-1/A
DRAWN C.J.M. ENGINEER	DATE 10 JANUARY 2025	CHECKED  BE Civil (Hons) MIE Aust.			



ISSUE	DATE	REVISION

TITLE STORMWATER MANAGEMENT PLAN 3 COOLAWIN ROAD, AVALON BEACH				TAYLOR CONSULTING <small>CIVIL & STRUCTURAL ENGINEERS</small>	STORM-2 <small>DRAWING NO</small>
DRAWN CJM	DATE 9 JULY 2025	CHECKED 	SCALE @ A1 1:20 1:10 1:5		
ENGINEER CJM	BE Civil (Hons) MIE Aust.				