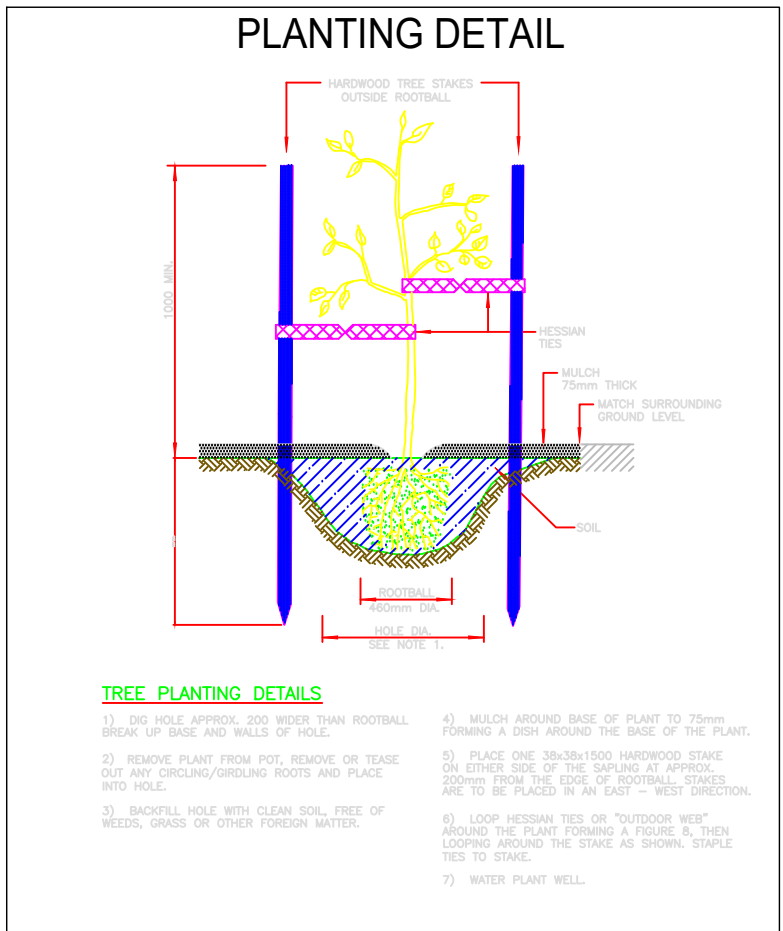
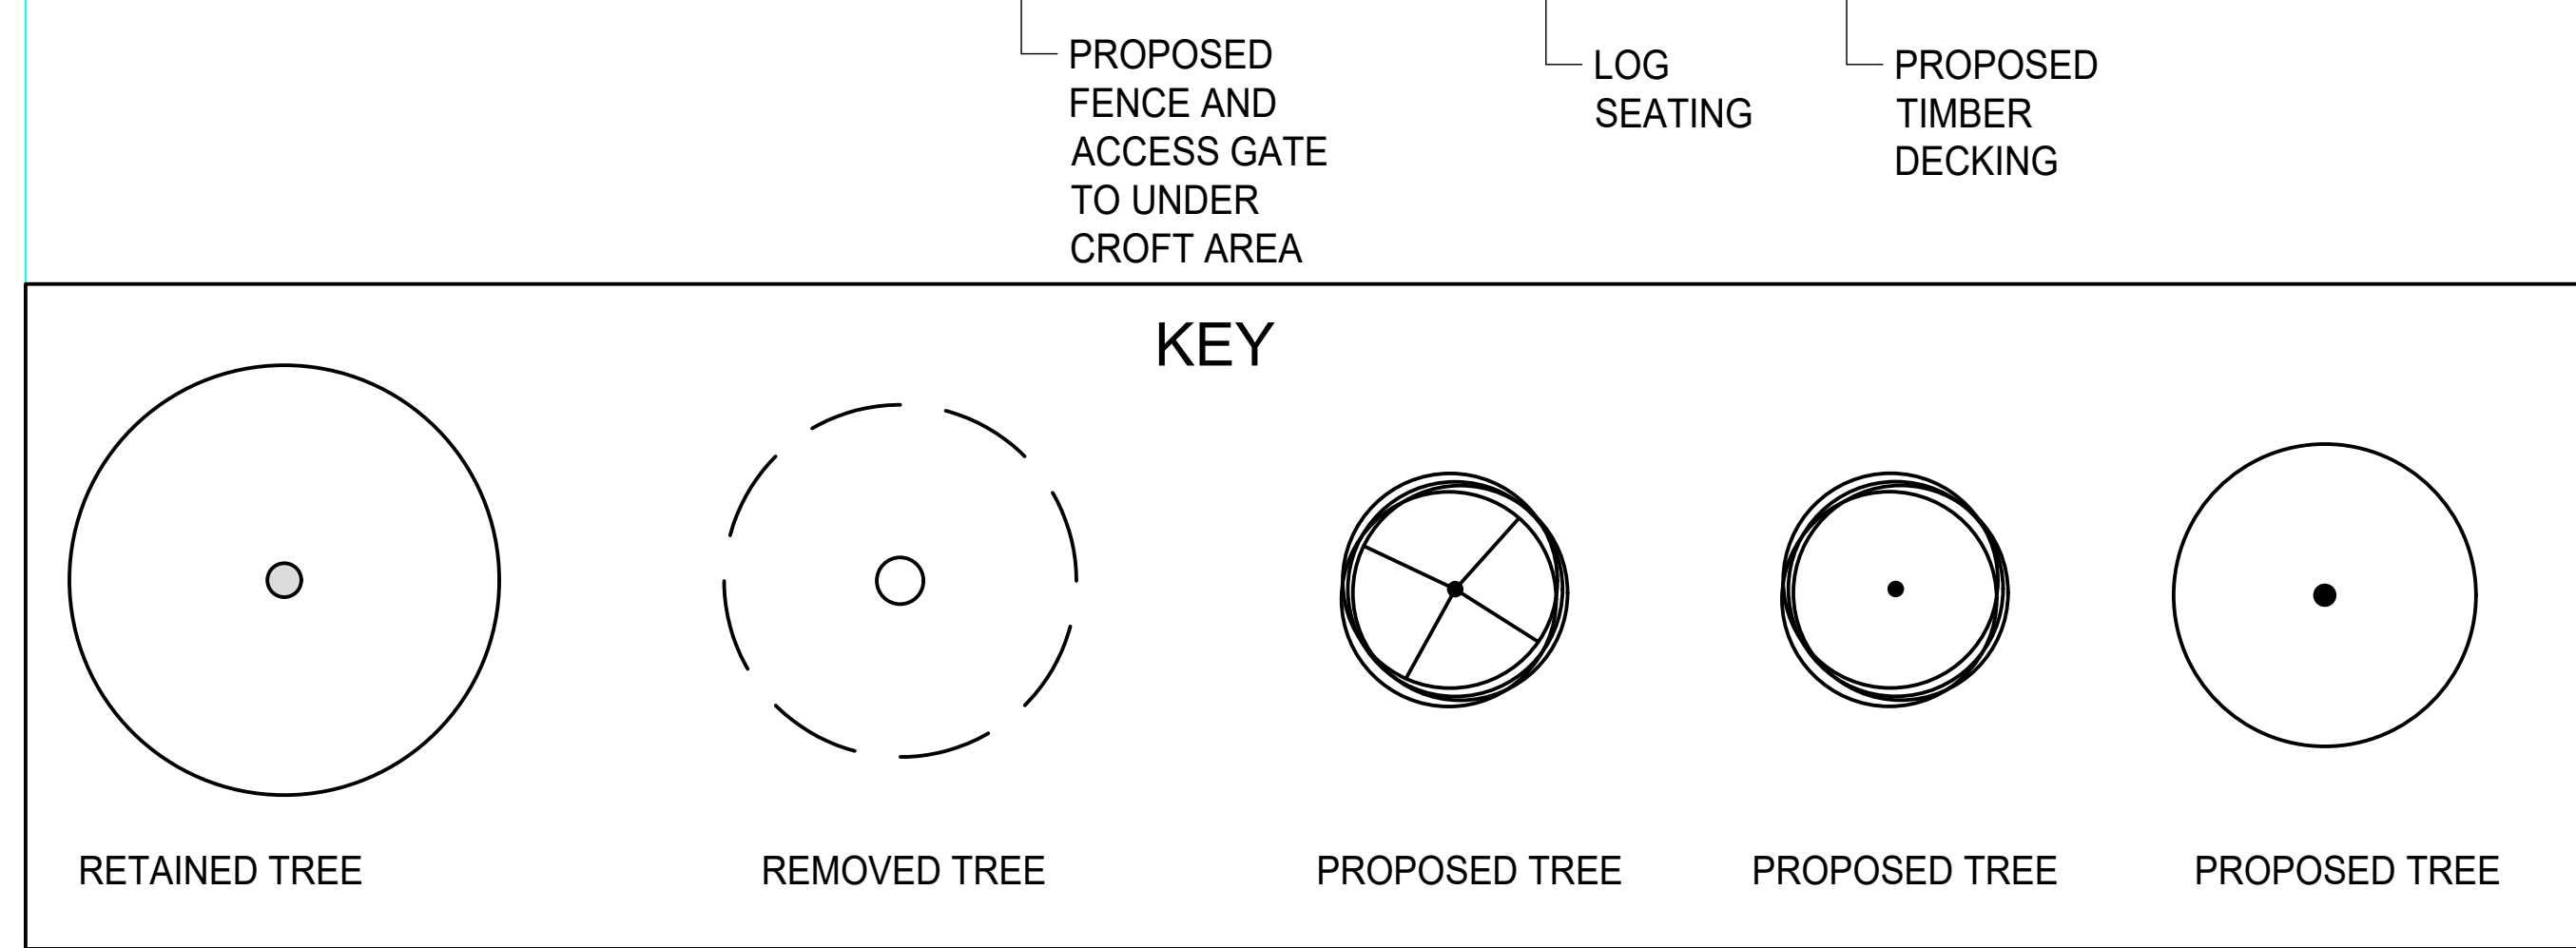


CRUSHED SANDSTONE PAVING

TIMBER DECKING



TREE SCHEDULE			
No.	Species	Common Name	Remove / Retain
T01	Melaleuca bracteata	Black tea tree	Remove
T063	Lagunaria patersonii	Norfolk Island Hibiscus	Remove
T065	Eucalyptus botryoides	Bangalay	Retain
T066	Eucalyptus seiberi	Silvertop Ash	Remove
T067	Eucalyptus botriodes	Bangalay	Retain
T068	Plumeria obtusa	Frangipani	Remove
T069	Eucalyptus saligna	Sydney Blue Gum	Retain
T070	Leptospermum petersoni	Lemon scented tea tree	Remove
T071	Eucalyptus botriodes	Bangalay	Retain
T072	Melaleuca bracteata	Black tea tree	Remove
T073	Melaleuca bracteata	Black tea tree	Retain
T074	Draceana marginata	Madagascar Dragon Tree	Retain
T075	Hibiscus tiliaceous	Sea Hibiscus	Retain
T076	Eucalyptus botriodes	Bangalay	Retain

TREE PLANTING SCHEDULE			
Plant No.	Genus-species	Common Name	Pot size
1	Angophora costata	Sydney Red Gum	45lt
2	Eucalyptus heamastoma	Scribbly Gum	45lt
3	Syzygium paniculatum	Lilly Pilly	45lt
4	Eucalyptus botryoides	Bangalay	45lt


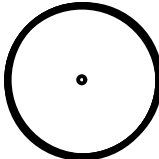
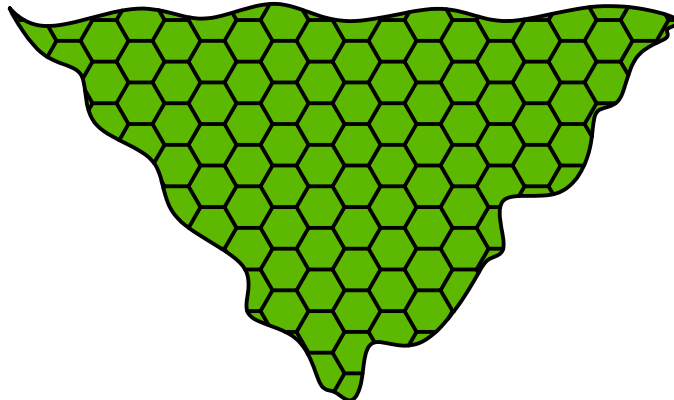


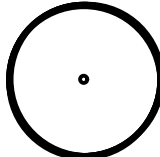
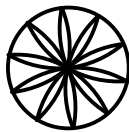
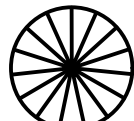

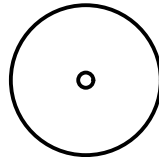

SERVICE LEGEND		No	DATE	REVISION DETAILS	BY	SURVEYED:	SCALE:	1:100	PROJECT :	DRAWING No:
U/G Electricity		A	1.06.23	UPPER OUTDOOR AREA REDESIGNED, RETAINING WALLS ADDED		DESIGNED:	DATUM:	X	PROPOSED CHILDCARE CENTER	CCC LP 01.dwg
O/H Electricity		B	08.03.24	AMENDED TO ADDRESS LANDSCAPE REFERRAL ISSUES		DRAWN:	JOB REF:	23.04.01	4 INMAN ROAD CROMER	DATE OF ISSUE: 27.03.24
Gas Main		C	09.03.24	CONSTRUCTION DETAILS ADDED		CHECKED:	ISSUED FOR:	DEVELOPMENT APPLICATION	LANDSCAPE PLAN	REVISION: E
Water Main		D	22.03.24	TREE PLAN REVIEW		SIGNED:				SHEET: 1 OF 2
U/G Telstra		E	27.03.24	LANEWAY PLANTING ADDED						
Sewer Main		F	05.04.24	ADDITIONAL TREES TO BE REMOVE AS PER AIA REPORT						

Learn and Play
Child Care Services

20 BOLWARRA ROAD
NORTH NARRABEEN NSW

N

KEY



Cordyline stricta

Westringia fruticosa

Arthropodium strictum

Dianella caerulea

Dianella tasmanica

Syzygium paniculatum

Livistona muelleri

Callicoma serratifolia

Myoporum parvifolium
(Planted at 1m centres
Boobiala)

Backhousia citriodora

Dicksonia antarctica

Cordyline

Coastal Rosemary

Chocolate Lily

Dianella

Blueberry

Lilly Pilly

Dwarf Cabbage Palm

Black Wattle

Lemon Scented Myrtle

Soft Tree Fern

EASTERN SIDE LANE PLANTING PLAN

SOUTHERN SIDE DRIVEWAY PLANTING PLAN

PLANTING SCHEDULE

Plant No.	Genus-species	Common Name	Pot size	Height at maturity
1	Livistona muelleri	Dwarf Cabbage Palm	45lt	20m
2	Archontophoenix cunninghamiana	Bangalow Palm	45lt	
3	Hakea salicifolia	Willow leaved Hakea	200mm	4-6m
4	Cordyline stricta	Slender Palm Lily	200mm	3-4m
5	Backhousia citriodora	Lemon Scented Myrtle	200mm	3-5m
6	Dianella tasmanica	Blueberry	200mm	1.5m
7	Callicoma serratifolia	Black Wattle	200mm	5m
8	Syzygium paniculatum	Lilly Pilly	45lt	6m
9	Cissus antarctica	Kangaroo Vine	200mm	0.5
10	Westringia fruticosa	Coastal Rosemary	200mm	1.5
11	Myoporum parvifolium	Creeping Boobiala.	150mm	0.5
12	Dianella caerulea	Dianella	150mm	1
13	Arthropodium strictum	Chocolate Lily	150mm	0.7

PLANTING DETAIL

TREE PLANTING DETAILS

1. LOCATE PLANTING POSITION AND MARK WITH POSTS. BREAK UP SOIL AND WALLS OF TRENCH.

2. REMOVE PLANT FROM POT, REMOVAL OF SOIL FROM ROOTS. CHECK FOR ANY DAMAGE TO ROOTS AND PLACE INTO TRENCH.

3. LOCATE PLANTING POSITION AND MARK WITH POSTS. BREAK UP SOIL AND WALLS OF TRENCH.

01 - SANDPIT DETAIL

<div>SERVICE LEGEND</div> <div><div></div>U/G Electricity</div> <div><div></div>O/H Electricity</div> <div><div></div>Gas Main</div> <div><div></div>Water Main</div> <div><div></div>U/G Telstra</div> <div><div></div>Sewer Main</div>
--

 No | DATE | REVISION DETAILS | BY | SURVEYED: | X | SCALE: | 1:50 | PROJECT : PROPOSED CHILDCARE CENTER 4 INMAN ROAD CROMER LANDSCAPE PLAN | DRAWING No: CCC LP 02.dwg | Learn and Play Child Care Services 20 BOLWARRA ROAD NORTH NARRABEEN NSW || | A | 27.03.24 | LANEWAY PLANTING PLAN | | DESIGNED: | RW | DATUM: | X | | DATE OF ISSUE: 27.03.24 | |
					DRAWN:	RW	JOB REF:	23.04.01		REVISION: A	
					CHECKED:	JW	ISSUED FOR:			SHEET: 2 OF 2	
					SIGNED:		DEVELOPMENT APPLICATION				