

Contact Us		Office Use Only									
The General Manager, 725 Pittwater Road, Dee Why NSW 2099 or Customer Service Centre, Northern Beaches Council DX9118 Dee Why											
Email	council@warringah.nsw.gov.au										
Fax	9942 2606										
If you need help lodging your application call Customer Service on (02) 9942 2111 or come in and talk to us at the Civic Centre, Dee Why.											


Part 1: Declaration


1. DECLARATION	
I hereby certify that the shadow diagrams submitted with the proposal at	
Address	119-120 North Steyne Manly,
For the erection of <i>Description of development</i>	REDUCTION OF ROOF AREA. Minor Works.
<ul style="list-style-type: none"> In accordance with the survey (prepared by a registered surveyor) which is required to be submitted with the application Drawn to true north Indicate shadow cast by the proposal at 9am, noon, 3pm, 21 June To indicate the shadow cast by existing buildings and structures on the site and in the surrounding area 	

Part 2: Certification


2. CERTIFIER			
Title	<input checked="" type="radio"/> Mr <input type="radio"/> Mrs <input type="radio"/> Ms <input type="radio"/> Other		
Full family name <i>(no initials) (or Company)</i>	HOSKING - Quattris Architecture.		
Full given names <i>(no initials) (or A.C.N)</i>	PETER JAMES		
Phone	70910170.	Alternate	
Mobile		Fax	
Qualification <i>(i.e. Architect, Planner, Computer Technician, Surveyor)</i>	Architect (NSW) 6854 (VIC) 20234 (QLD) 5141.		

Part 3: Signature


3. APPLICANT(S) SIGNATURE	
Signature	
Date	23/09/19.

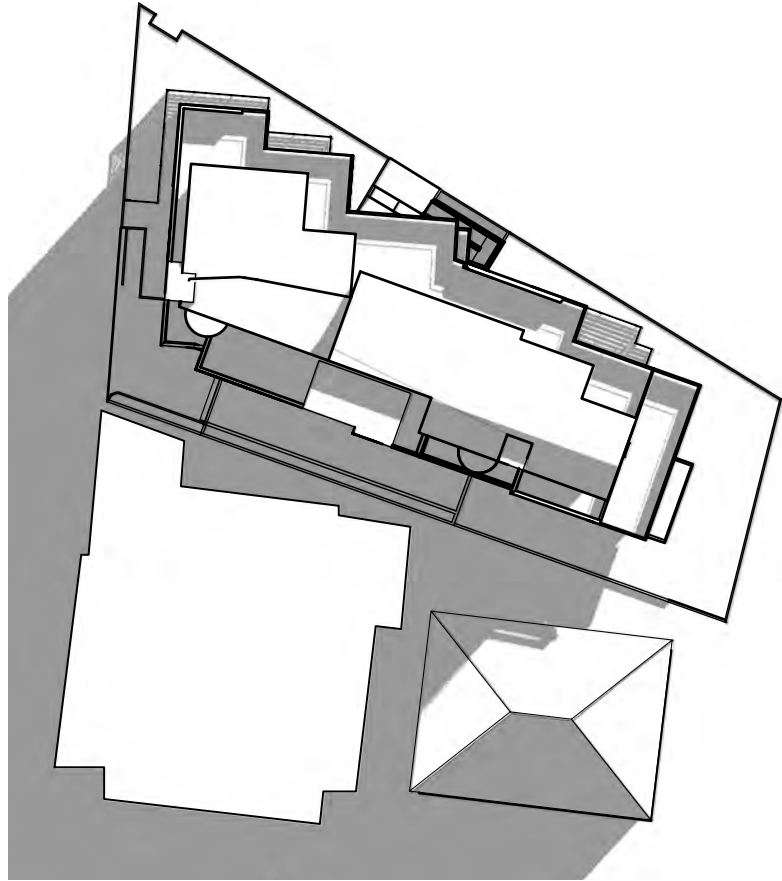


04 9am - 21st JUNE - NEW ROOF SHADOWS
scale 1:500

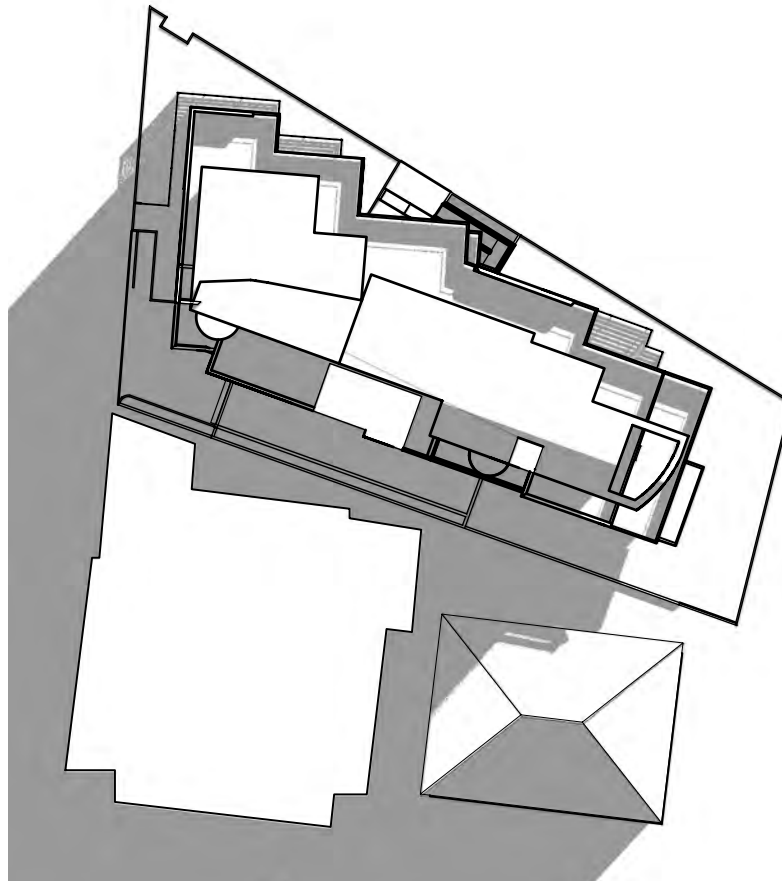


01 9am - 21st JUNE - EXISTING ROOF SHADOWS
scale 1:500

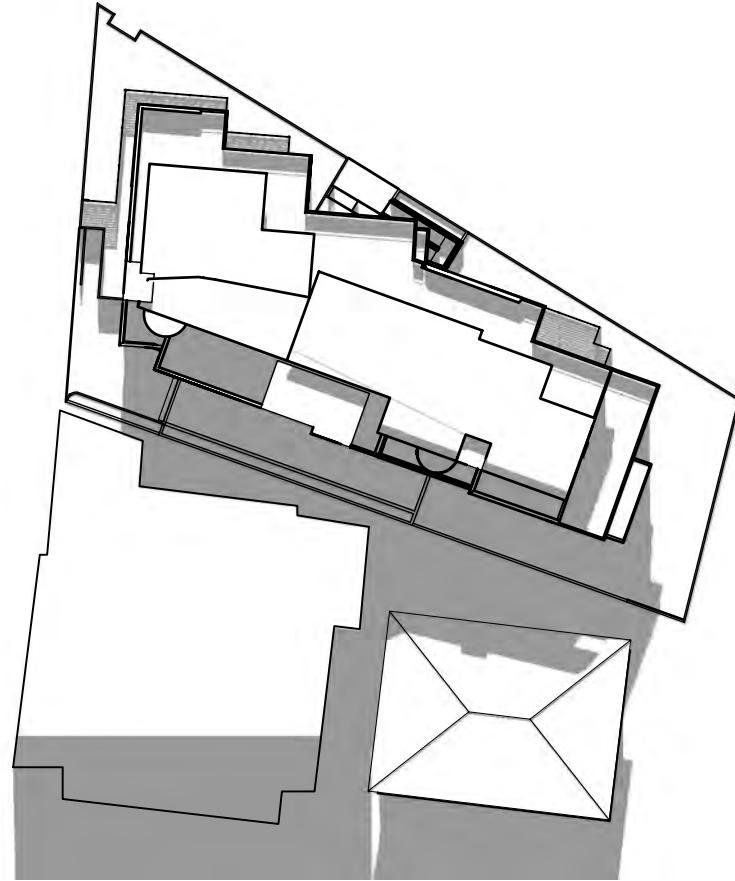


05 12pm - 21st JUNE - NEW ROOF SHADOWS
scale 1:500

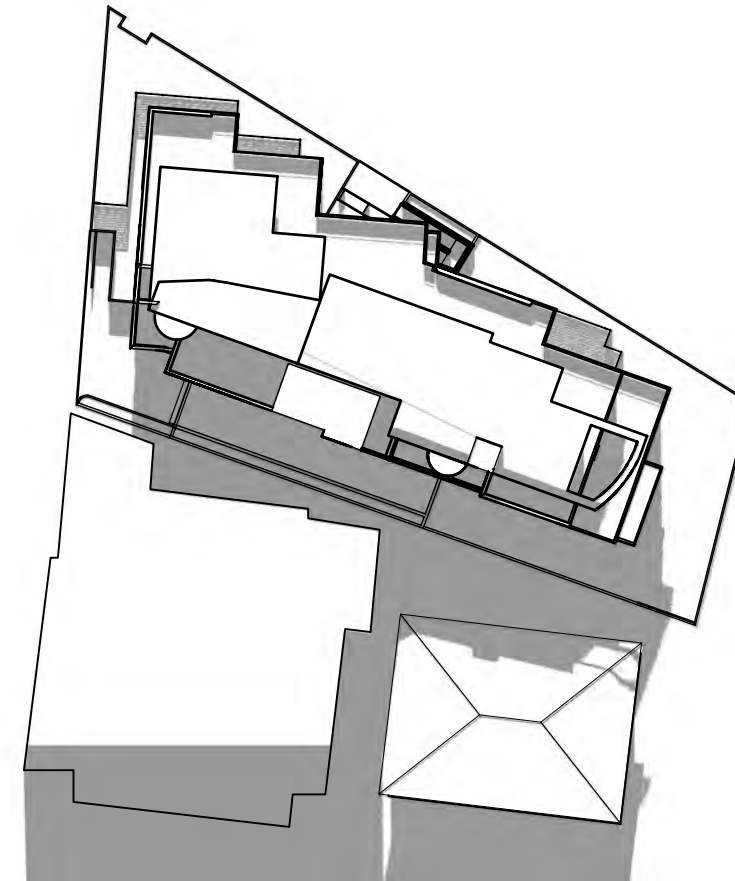

02 12pm - 21st JUNE - EXISTING ROOF SHADOWS
scale 1:500

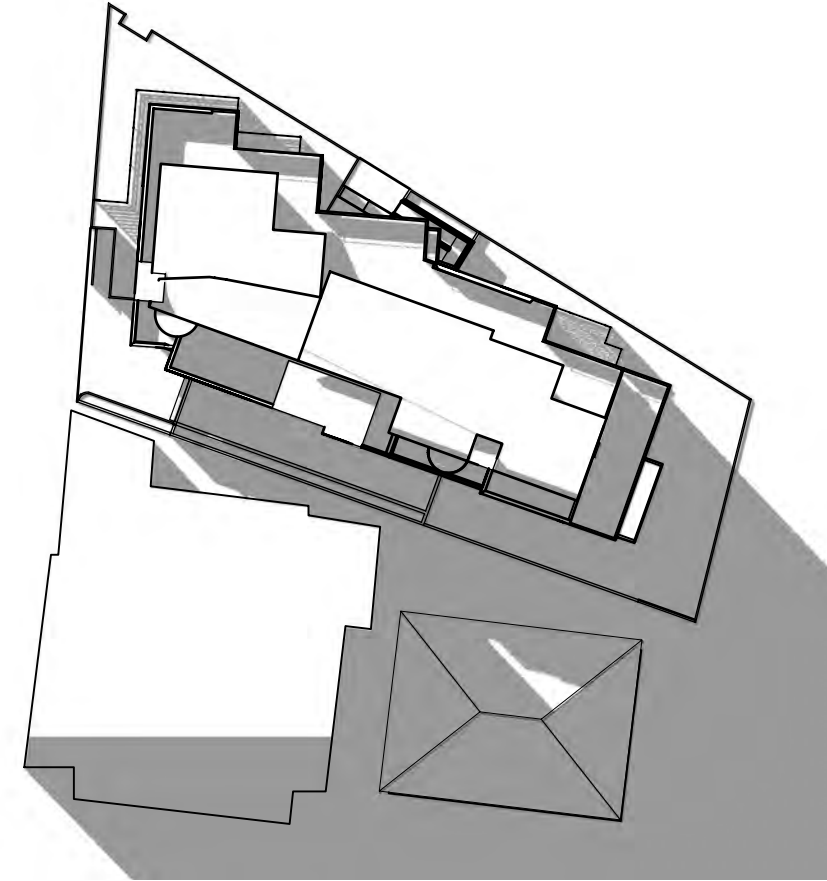

06 3pm - 21st JUNE - NEW ROOF SHADOWS
scale 1:500

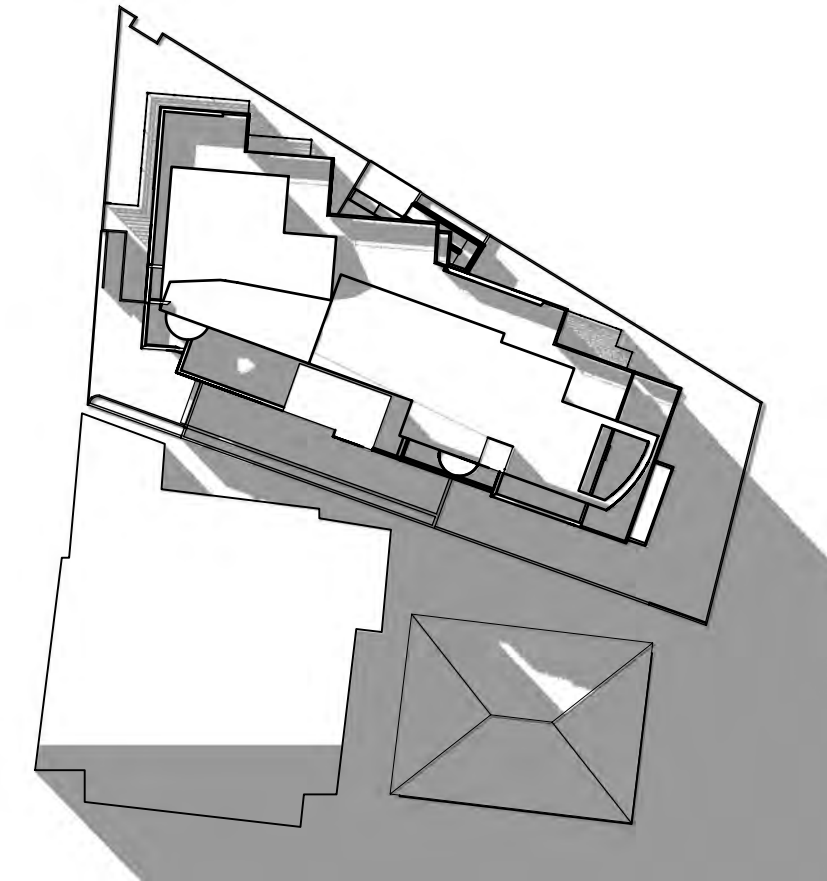

03 3pm - 21st JUNE - EXISTING ROOF SHADOWS
scale 1:500

Notes

Rev. No.	Date	Revision	Auth'd
A	17/9/19	DEVELOPMENT APPLICATION	TZ

CLIENT
**LA CORNICHE APARTMENTS
BODY CORPORATE**

quattro
architecture

www.qarch.com.au

Quattro Architecture
ACN 150 198 842

Sydney 61 2 9091 0190
Suite 129, Lifestyle Working
117 Old Pittwater Road Brookvale NSW 2100
Registered Architect - 6854
Peter Hosking (Director)

Canberra 61 2 6239 4044
Unit 5, Kingston Warehouse
71 Leichhardt Street Kingston
ACT 2604

Registered Architect - 2384
Tim Zuber

Project
**LA CORNICHE APARTMENTS
120 NORTH STEYNE,
MANLY NSW**

Drawing title
SHADOW DIAGRAM

Scale at A3 1:50
0mm 250 500 1m 2m

Figured dimensions shall take precedence over scale. Contractors must verify all dimensions on job before commencing any work or making shop drawings.

Drawn By	Checked By	Checked By
TZ	PH	

Project Number	Drawing Number	Rev
19-0525	DA-A-400	A

**DEVELOPMENT
APPLICATION**

This drawing is protected by copyright.