

Contact Us	
The General Manager, 725 Pittwater Road, Dee Why NSW 2099 or Customer Service Centre, Northern Beaches Council DX9118 Dee Why	
Email	council@warringah.nsw.gov.au
Fax	9942 2606
If you need help lodging your application call Customer Service on (02) 9942 2111 or come in and talk to us at the Civic Centre, Dee Why.	

Office Use Only											


Part 1: Declaration

1. DECLARATION	
I hereby certify that the shadow diagrams submitted with the proposal at	
Address	
For the erection of <i>Description of development</i>	
<ul style="list-style-type: none"> In accordance with the survey (prepared by a registered surveyor) which is required to be submitted with the application Drawn to true north Indicate shadow cast by the proposal at 9am, noon, 3pm, 21 June To indicate the shadow cast by existing buildings and structures on the site and in the surrounding area 	

Part 2: Certification

2. CERTIFIER			
Title	Mr	Mrs	Ms Other
Full family name <i>(no initials) (or Company)</i>			
Full given names <i>(no initials) (or A.C.N)</i>			
Phone		Alternate	
Mobile		Fax	
Qualification <i>(i.e. Architect, Planner, Computer Technician, Surveyor)</i>			

Part 3: Signature

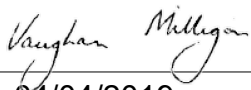3. APPLICANT(S) SIGNATURE	
Signature	
Date	04/04/2019

GRANDVIEW PARADE

Site Boundary 15.670 104° 59'

Site Boundary 74.060 208° 25' 35"

Site Boundary 70.415 28° 25' 35"


EX. CONCRETE BLOCK WALL TO BE REPLACE WITH NEW BLOCKWORK WALL - NO CHANGE TO TOP OF WALL LEVELS

SHED METAL

ADDITIONAL SHADOW


EXISTING SHADOW

+612 9997 5039
IANBENNETT.CO
STUDIO@IANBENNETT.CO

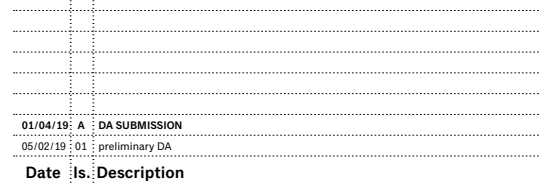


Drawing No. : **A.09** Issue : **A**

A

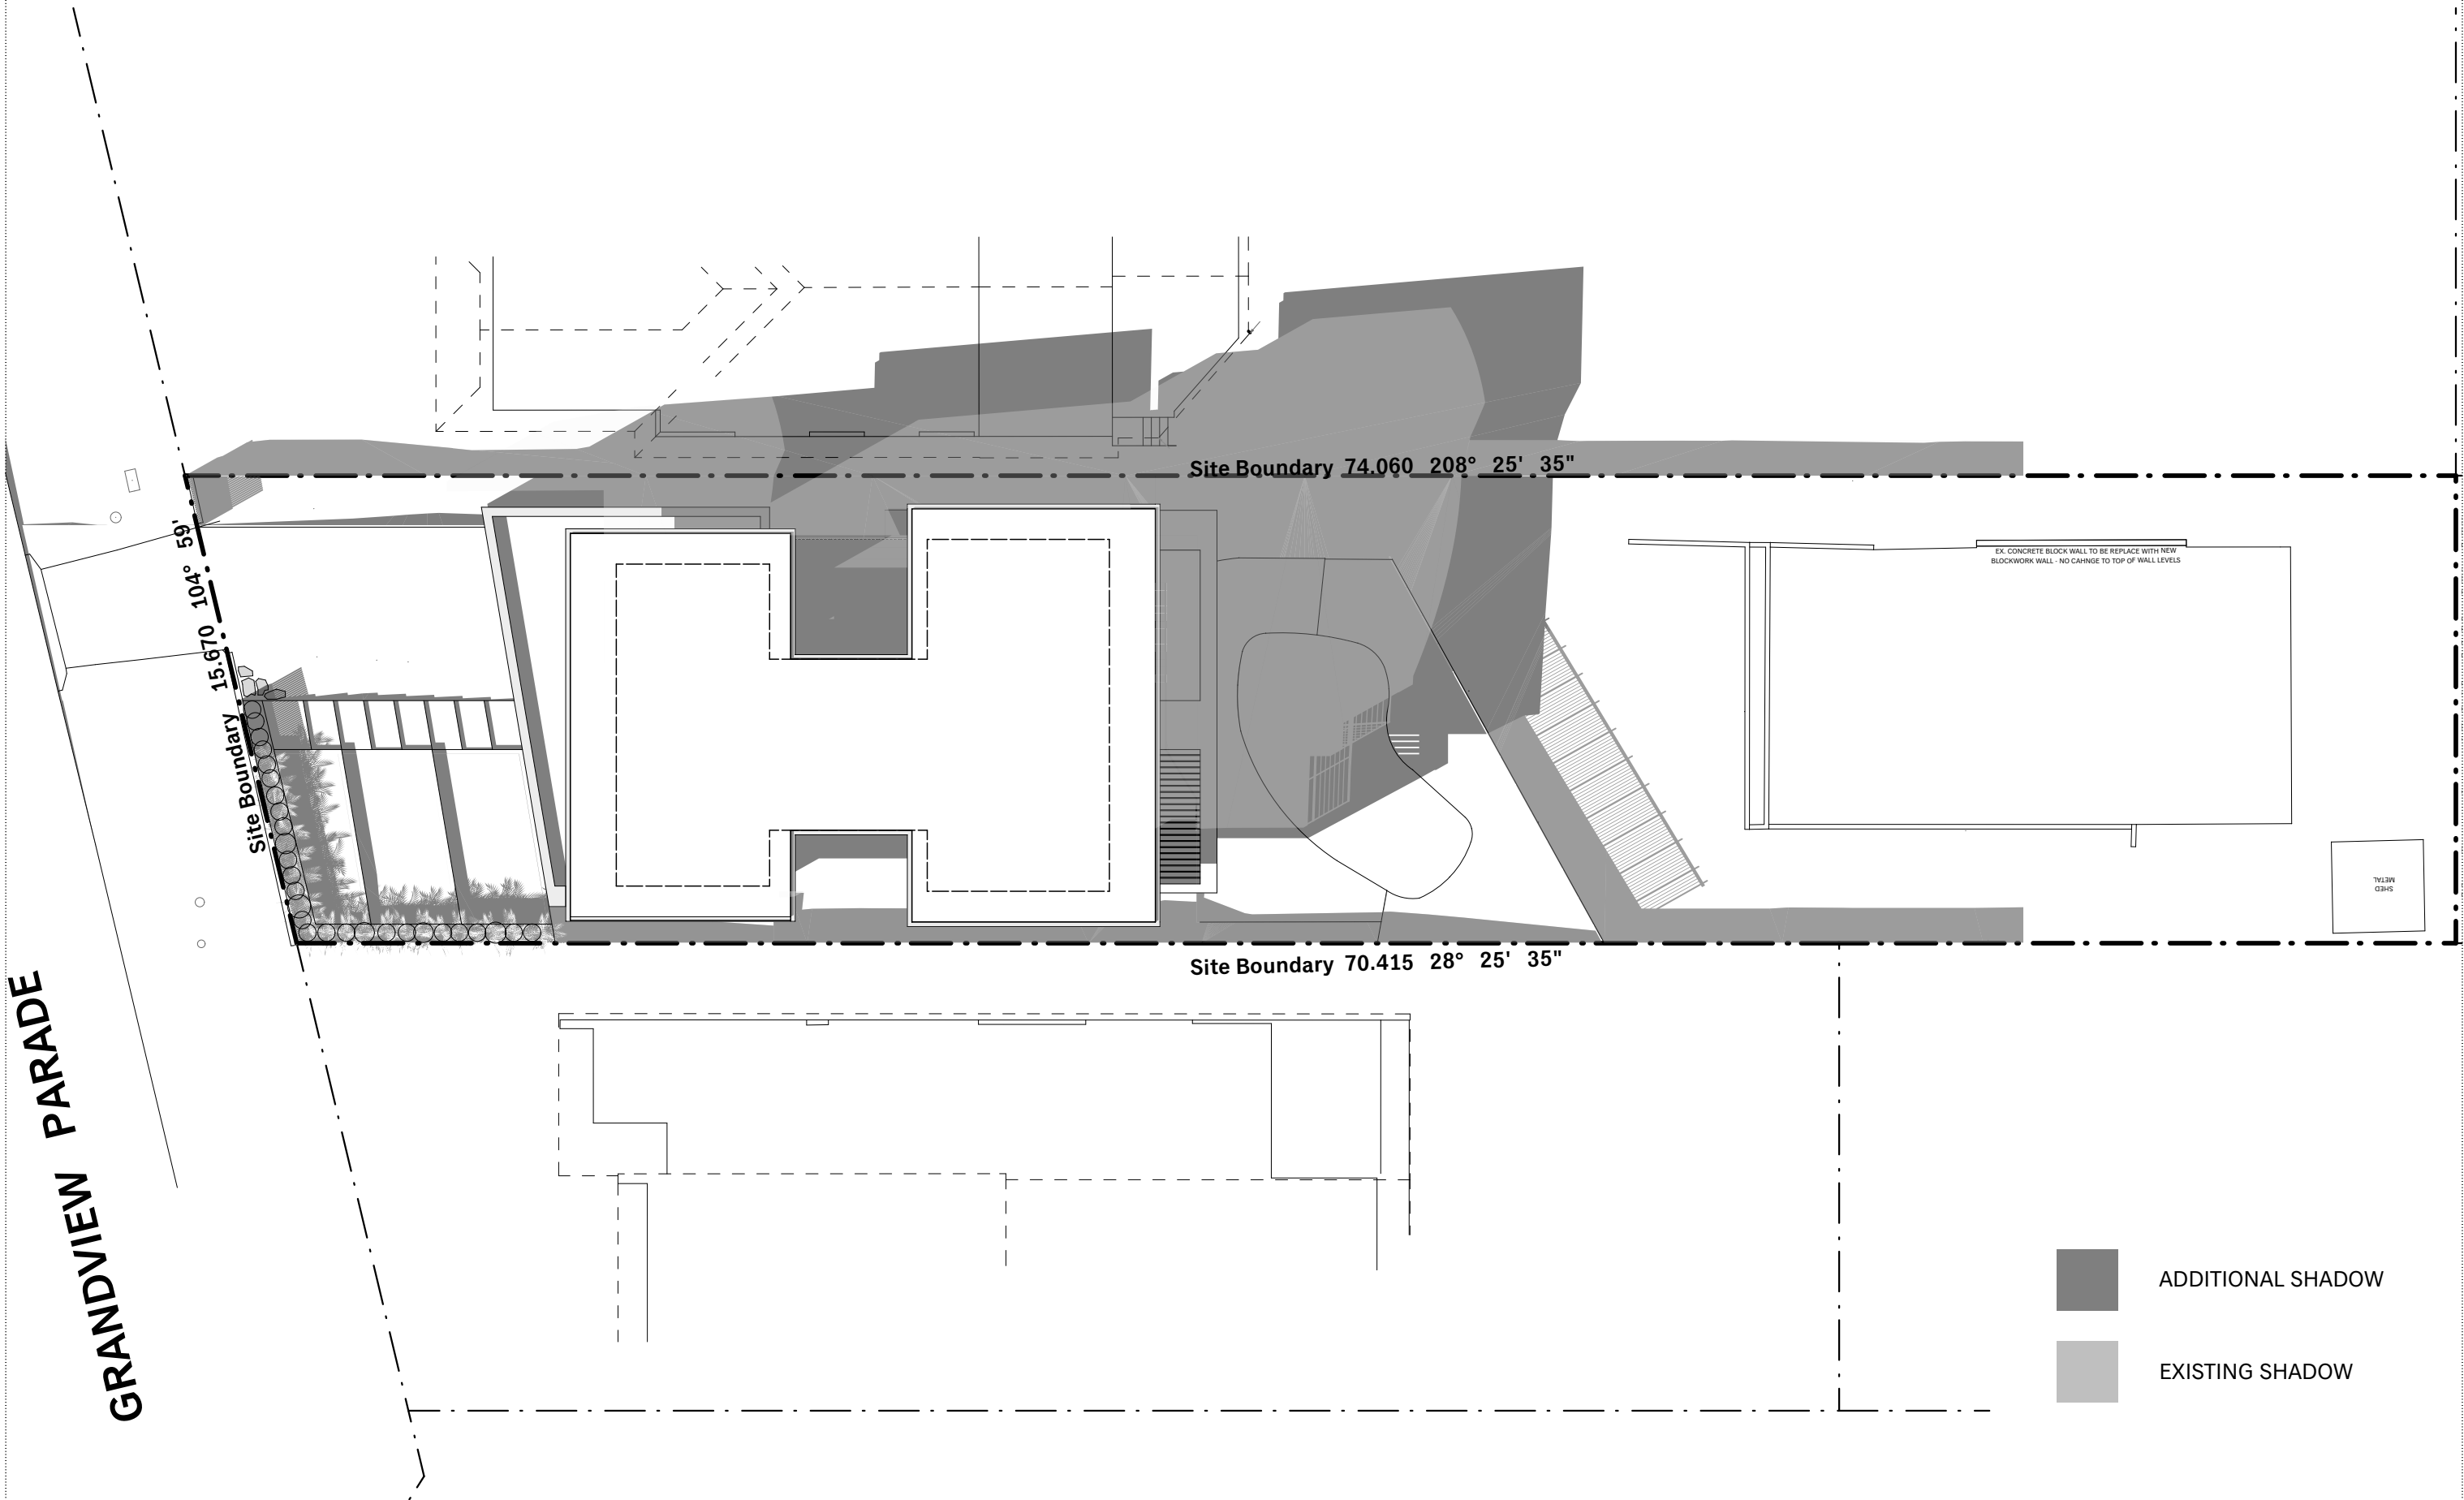

GRANDVIEW PARADE

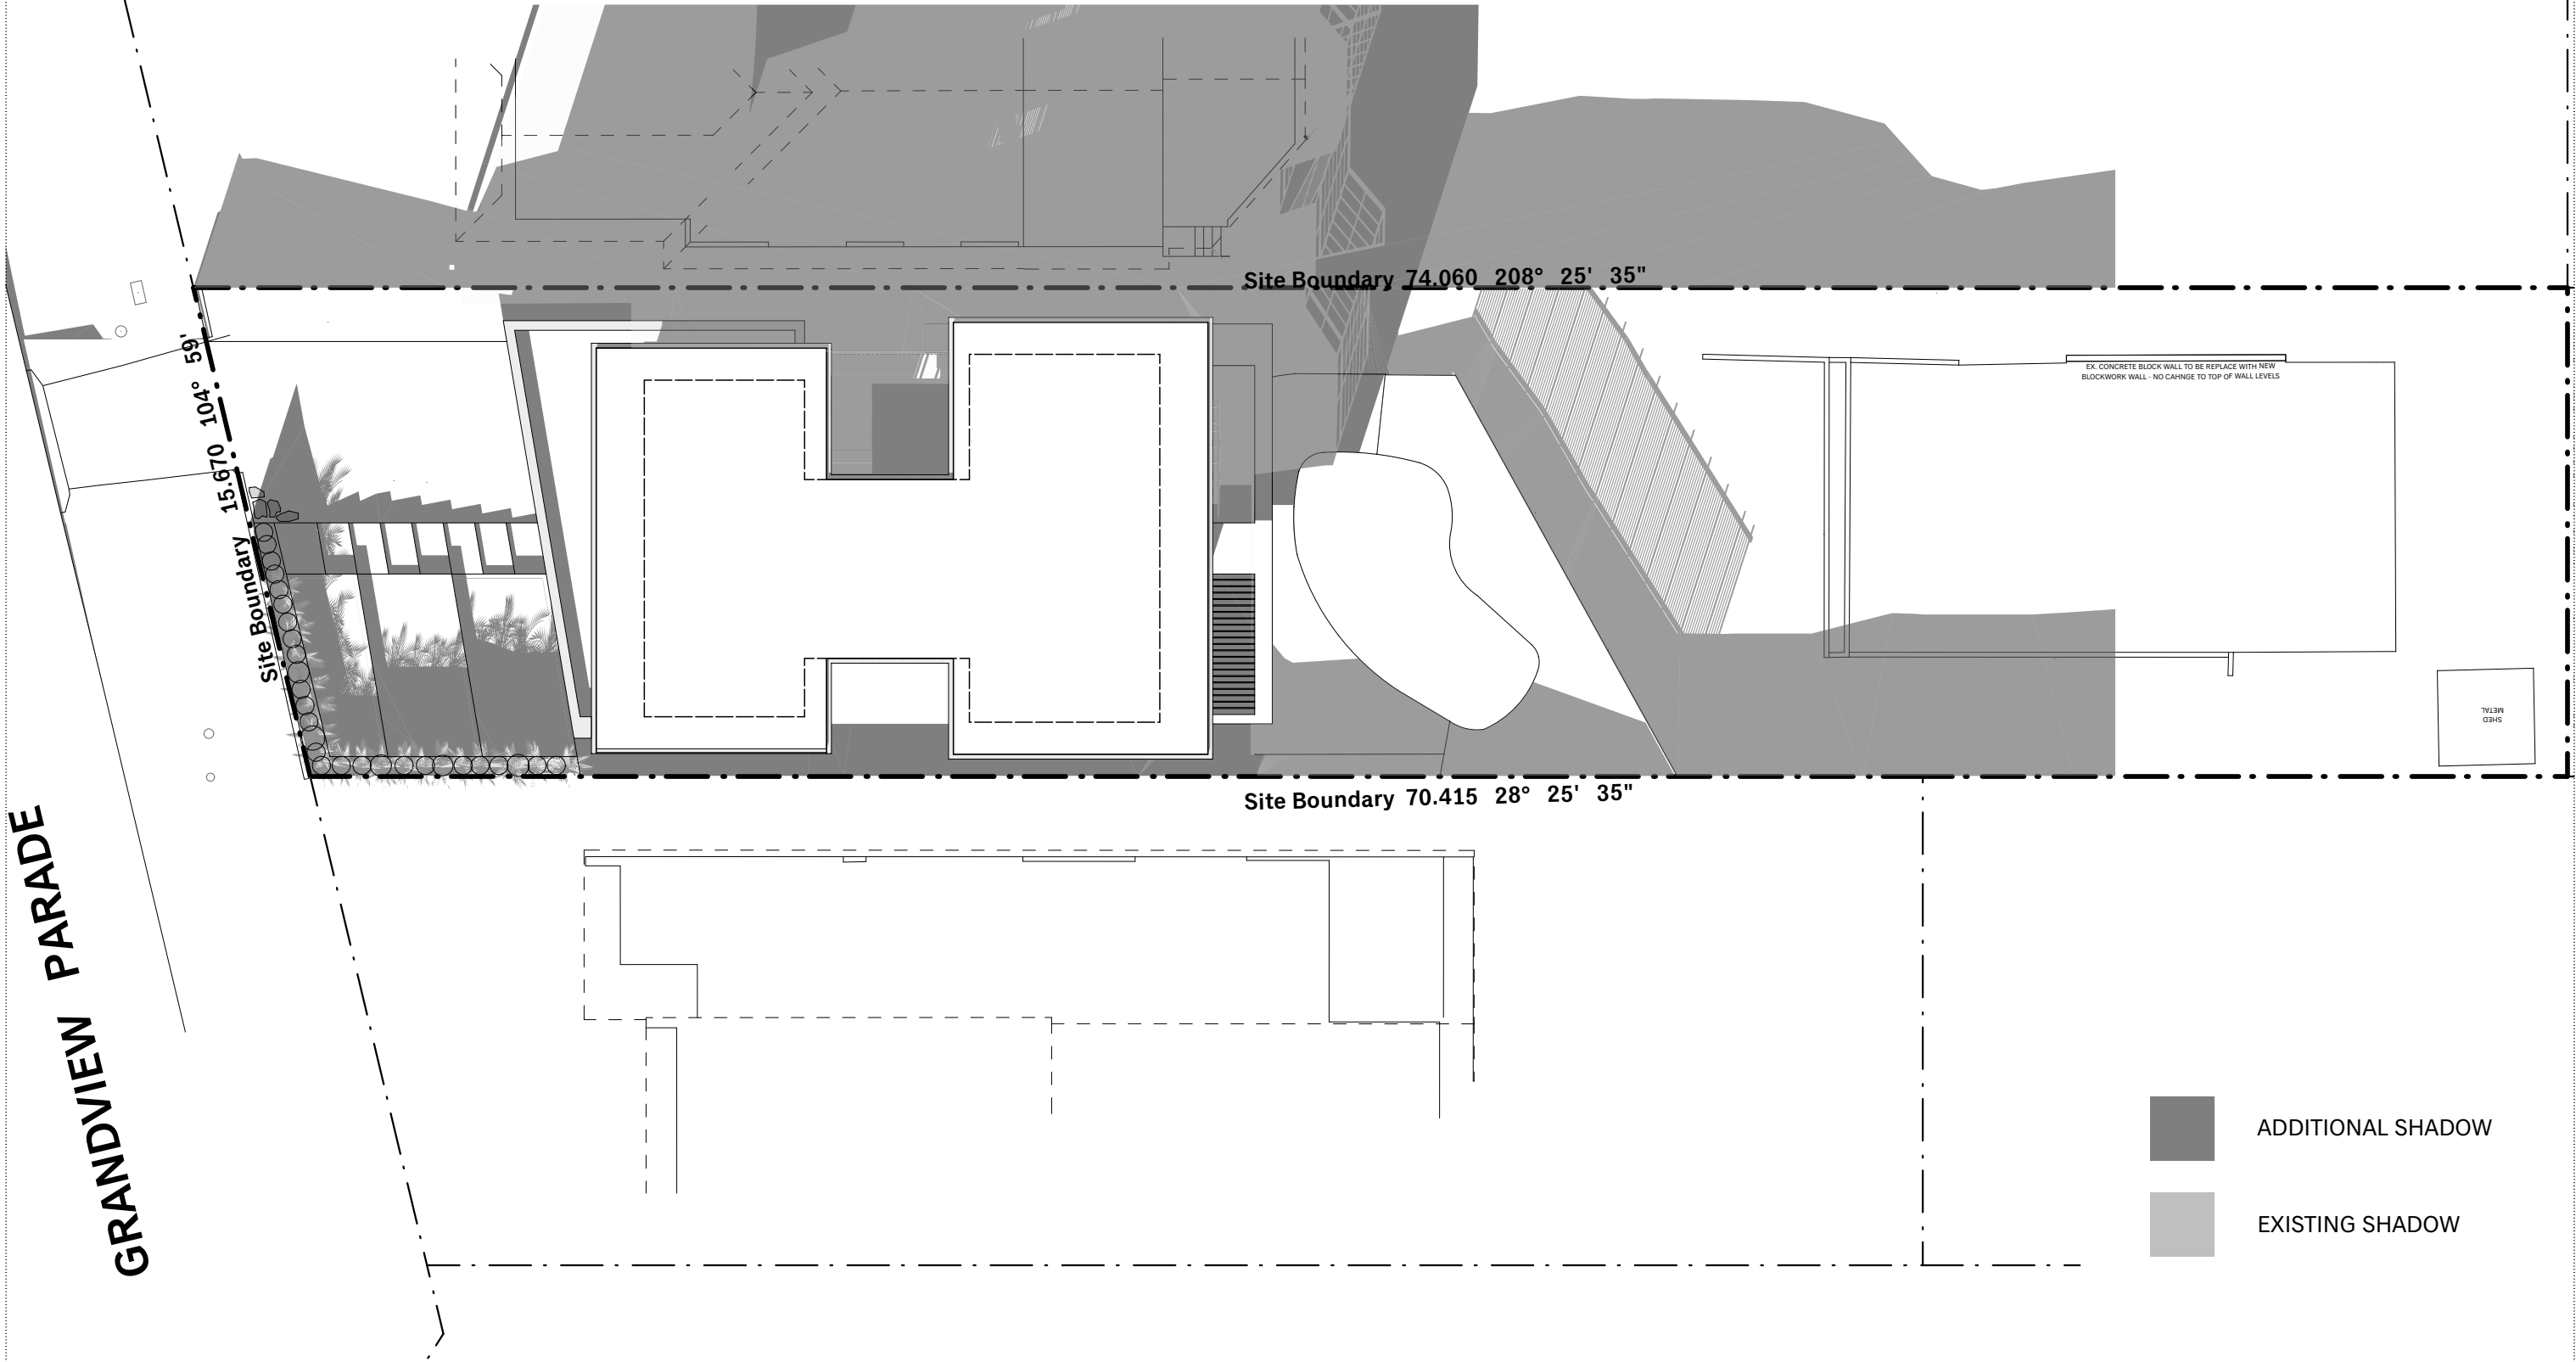

IAN BENNETT

DESIGN STUDIO

SUITE 3 / 334 BARRENJOEY ROAD
PO BOX 1007
NEWPORT BEACH NSW 2106

+612 9997 5039
IANBENNETT.CO
STUDIO@IANBENNETT.CO

Mr E + Mrs S Ryan

MONA VALE HOUSE

Lot 35 | Section B | DP6195
No.37 Grandview Parade
MONA VALE | NSW | 2103

Drawings shall not be used for construction purposes until issued by Ian Bennett Design Studio for construction.
This design + drawing is copyright of Ian Bennett Design Studio + may not be used or reproduced without prior written consent
Where a discrepancy arises, seek confirmation from Ian Bennett Design Studio prior to proceeding.

Scale: 1:200 @ A3

0 1 2 4 6 8 10m

2

Date	Is	Description
01/04/19	A	DA SUBMISSION
05/02/19	01	preliminary DA

DA - 3PM SHADOW DIAGRAM

Project Number : 1802

Drawing No. : A.11

Date : APR 2019

Issue : A