


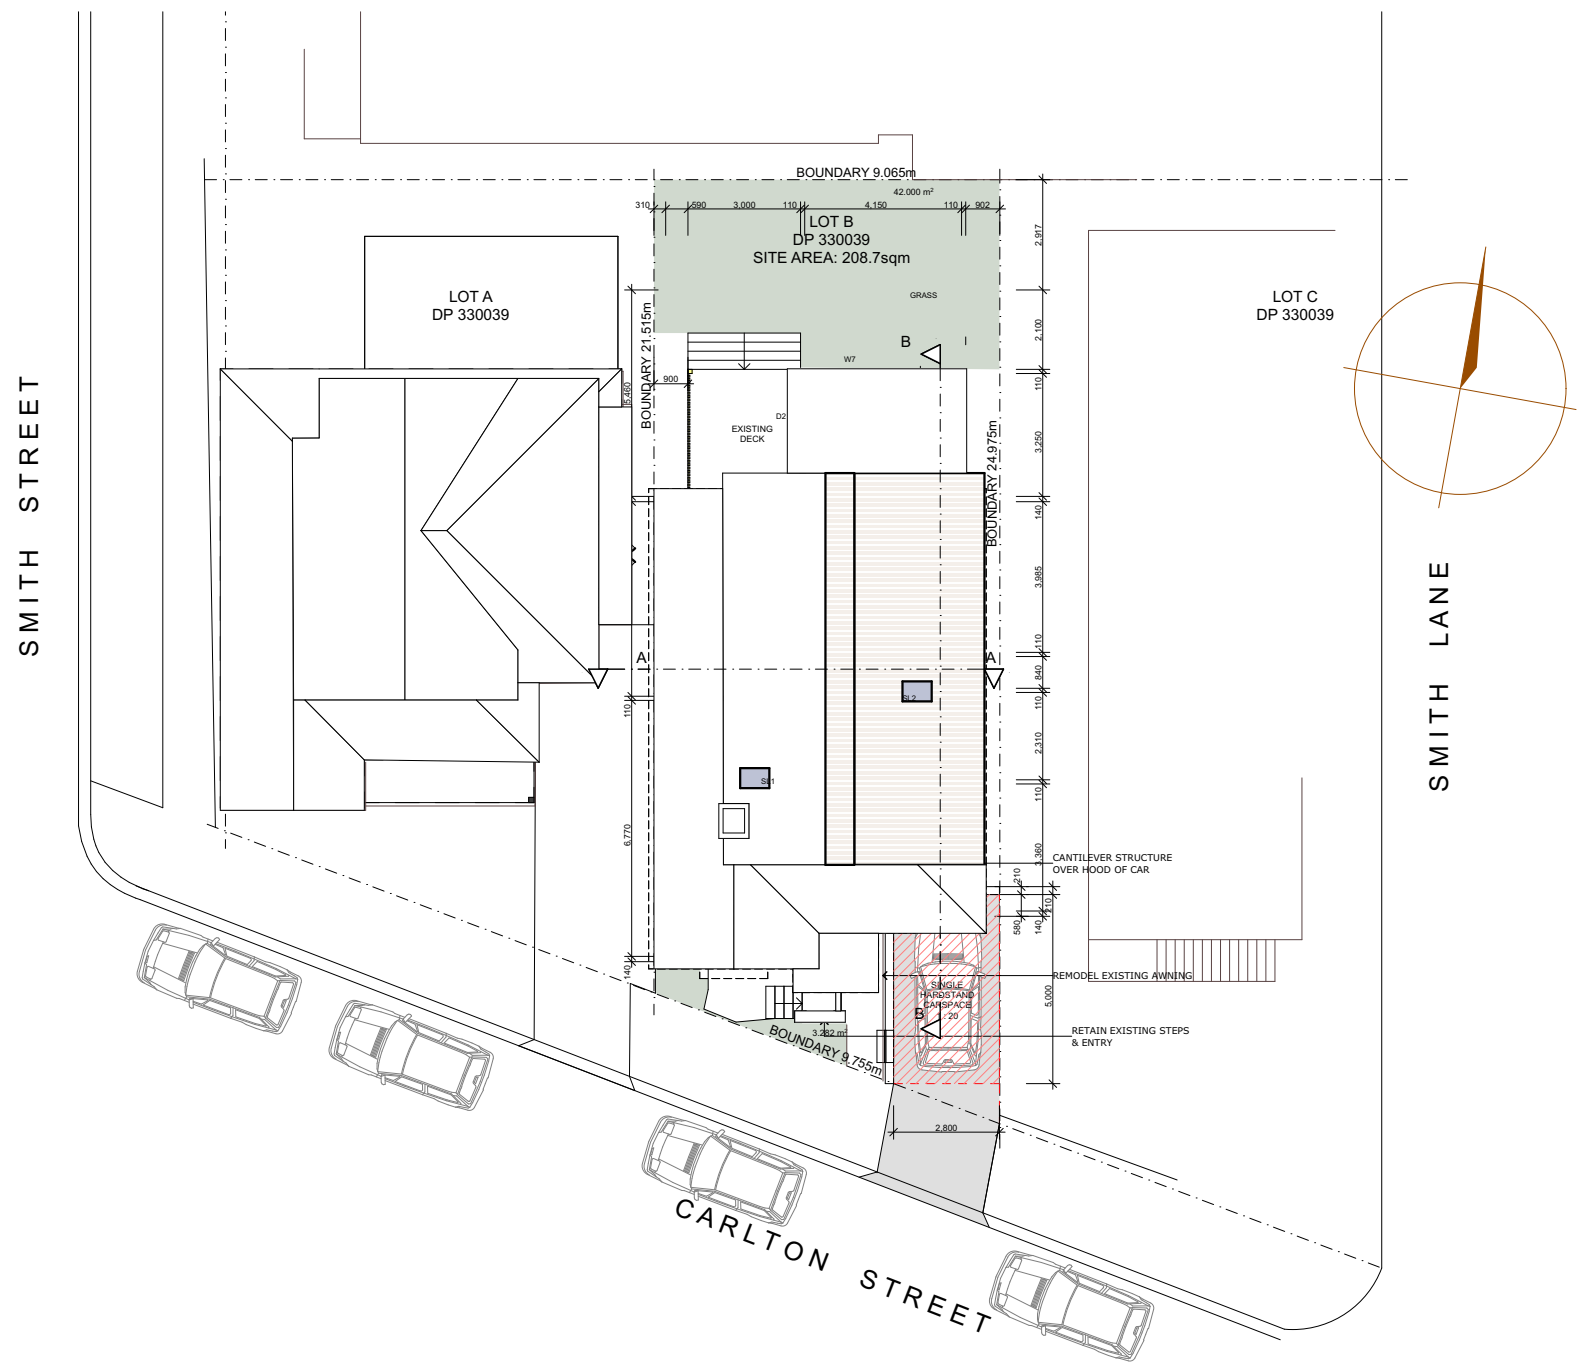

SITE PLAN 1 : 200

R	For Council	08/10/25	MB
Q	BASIX TO BE DONE	02/10/25	MB
P	BASIX TO BE DONE	09/09/25	MB
E	For Council	03/09/24	MB
D	For Plan Meeting	01/08/24	MB
C	CAR SPACE	02/04/24	MB
B	CONCEPT DESIGN	16/11/23	MB
A	FOR REVIEW	05/11/23	MB
NO.	REVISION	DATE	BY