


LONGITUDINAL SECTION DRIVEWAY DR09 LH  
FROM CH: 0.000 TO CH: 30.180  
SCALES: HORIZONTAL 1:100 VERTICAL 1:100

SECTION 20  
C03

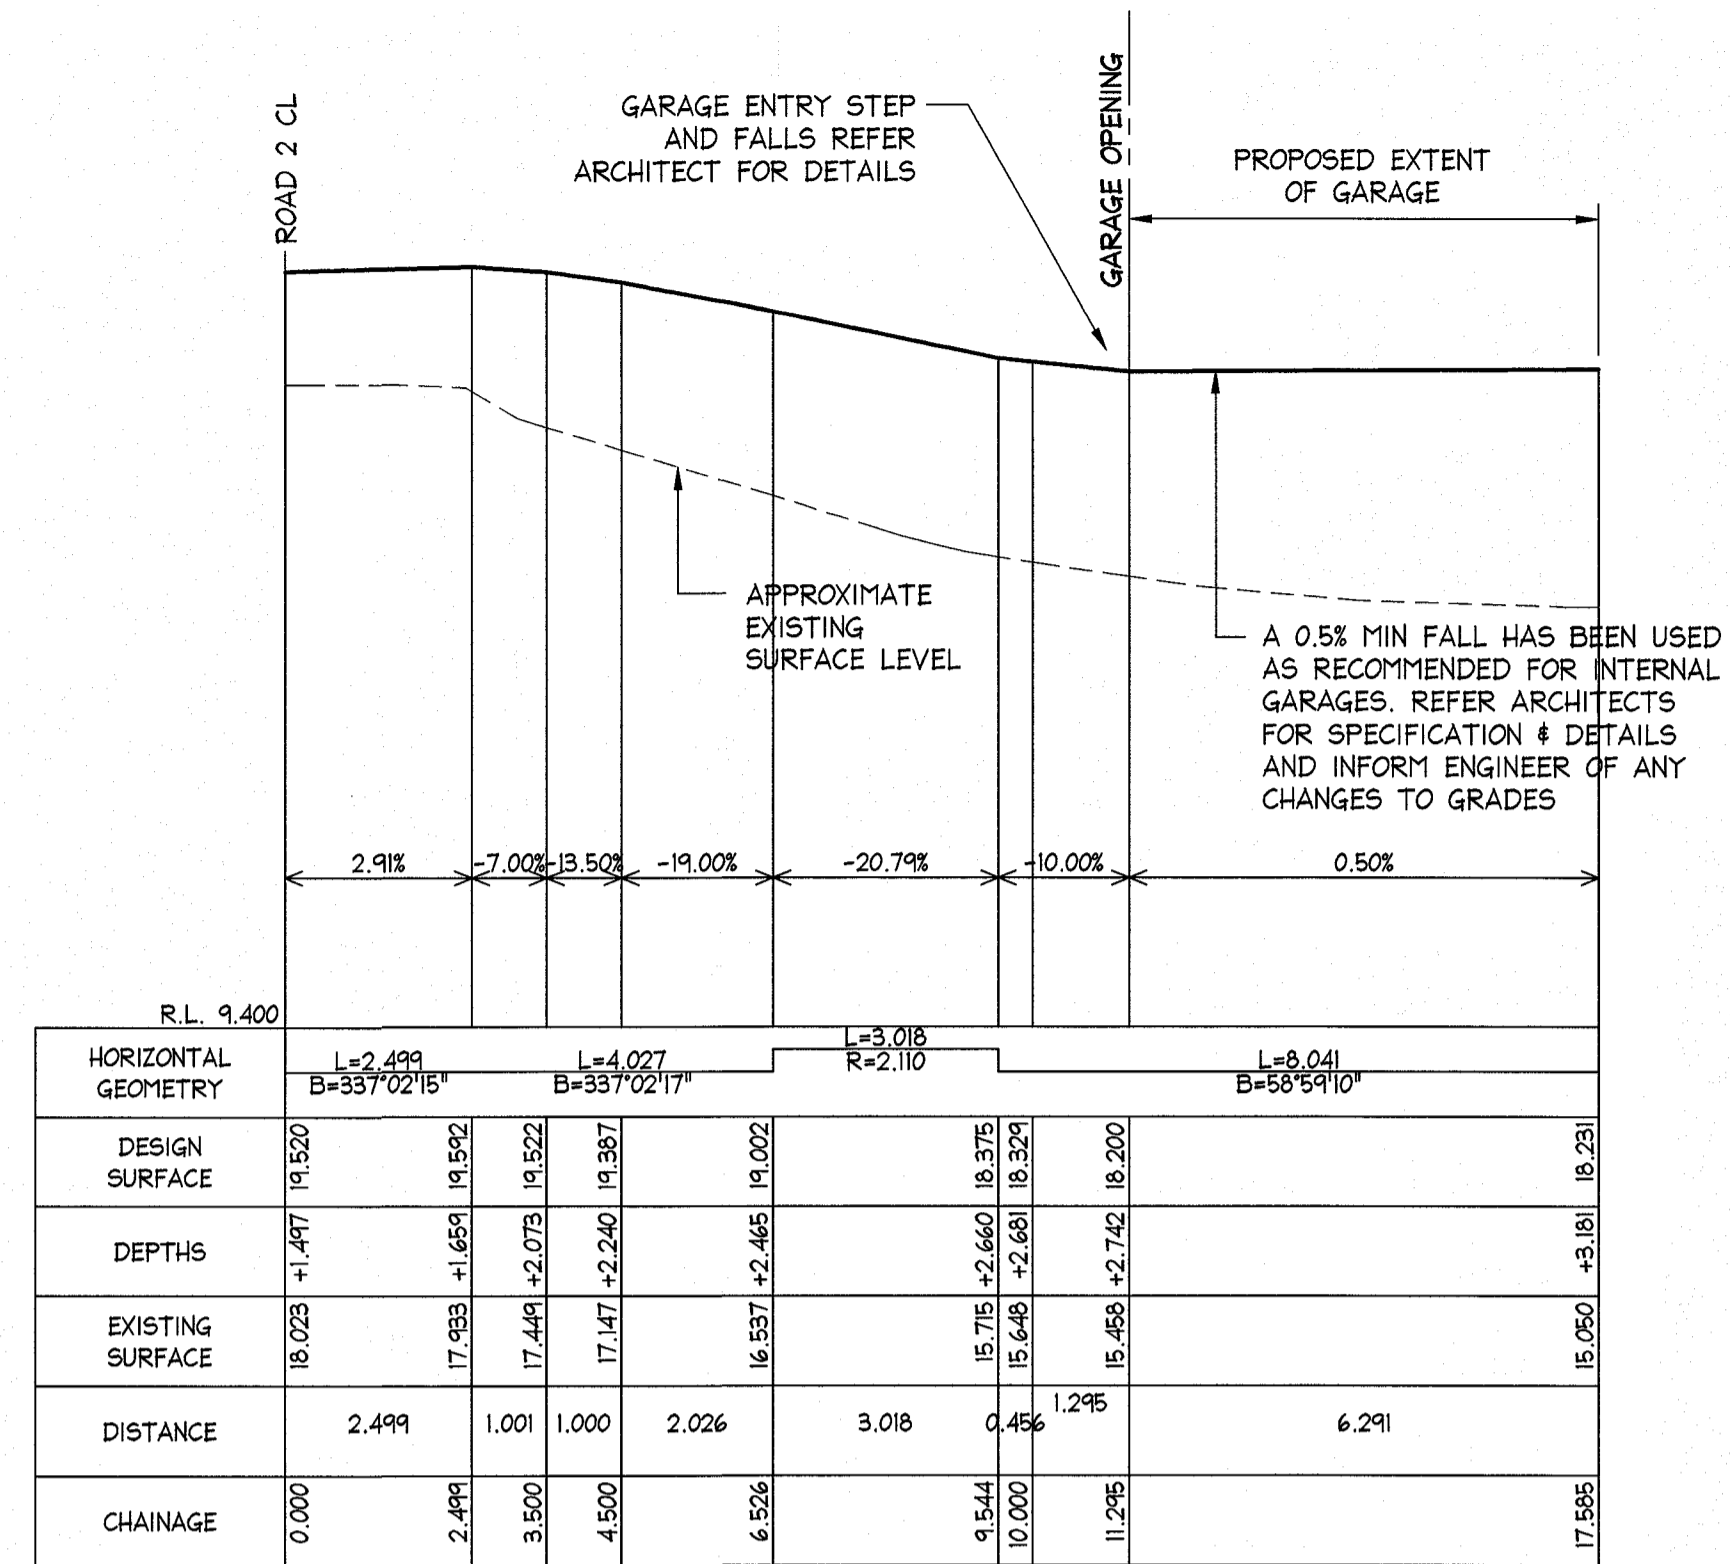

LONGITUDINAL SECTION DRIVEWAY DR09 RH  
FROM CH: 0.000 TO CH: 17.585  
SCALES: HORIZONTAL 1:100 VERTICAL 1:100


SECTION 21  
C03

NOTES:

- ALL DIMENSIONS TO BE VERIFIED ON SITE BY BUILDER BEFORE COMMENCING WITH WORK.
- FOR GENERAL NOTES REFER TO DRAWING NUMBER: C01.



B85 PROFILE:

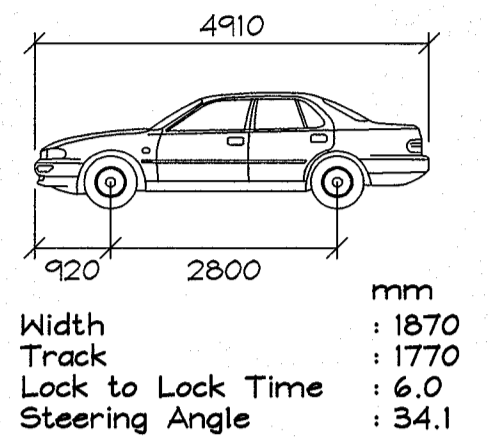

GENERAL NOTES:

- REFER AS/NZS 2890.1

DRAINAGE (SUCH AS GRATED DRAINS) REFER STORMWATER MANAGEMENT DRAWINGS BY NB CONSULTING PTY LTD TO DISCHARGE TO STORMWATER IN AN APPROVED MANNER IN ACCORDANCE WITH AS3500 - TYPICAL.

ISSUED FOR D.A.  
SUBMISSION ONLY  
NOT FOR  
CONSTRUCTION

IF IN DOUBT ASK

NB Consulting Engineers

A1

				DOCUMENT CERTIFICATION		NB Consulting Engineers		Architect:	MARK HURCUM DESIGN PRACTICE PTY LTD	Project:	PROPOSED ROADS AND DRIVEWAYS AT 96-104 CABARITA RD, AVALON BEACH	Date:	SEP 2018	Design:	D.K.	Drawn:	D.K.
				Date: Rick G Wray		STRUCTURAL - CIVIL - STORMWATER - REMEDIAL A.C.N. 076 121 616 A.B.N. 24 076 121 616		Client:		Drawing Title:		Job No:		Drawing No:		Issue:	
				By: Review:		Sydney: Ph: (02) 9984 7000 Fax: (02) 9984 7444 Suite 207, 30 Fisher Road Dee Why N.S.W. 2099		MERAKI DEVELOPMENTS PTY LTD		LONGITUDINAL SECTION - SHEET 7		180411		C13		A	
				Description:		Gold Coast: Ph: (07) 5631 4744 Unit 8, 1726 Gold Coast Highway Burleigh Heads QLD 4220 E: nb@nbconsulting.com.au W: www.nbconsulting.com.au											
				28/11/2018		A		ISSUED FOR DA SUBMISSION ONLY - NOT FOR CONSTRUCTION									