


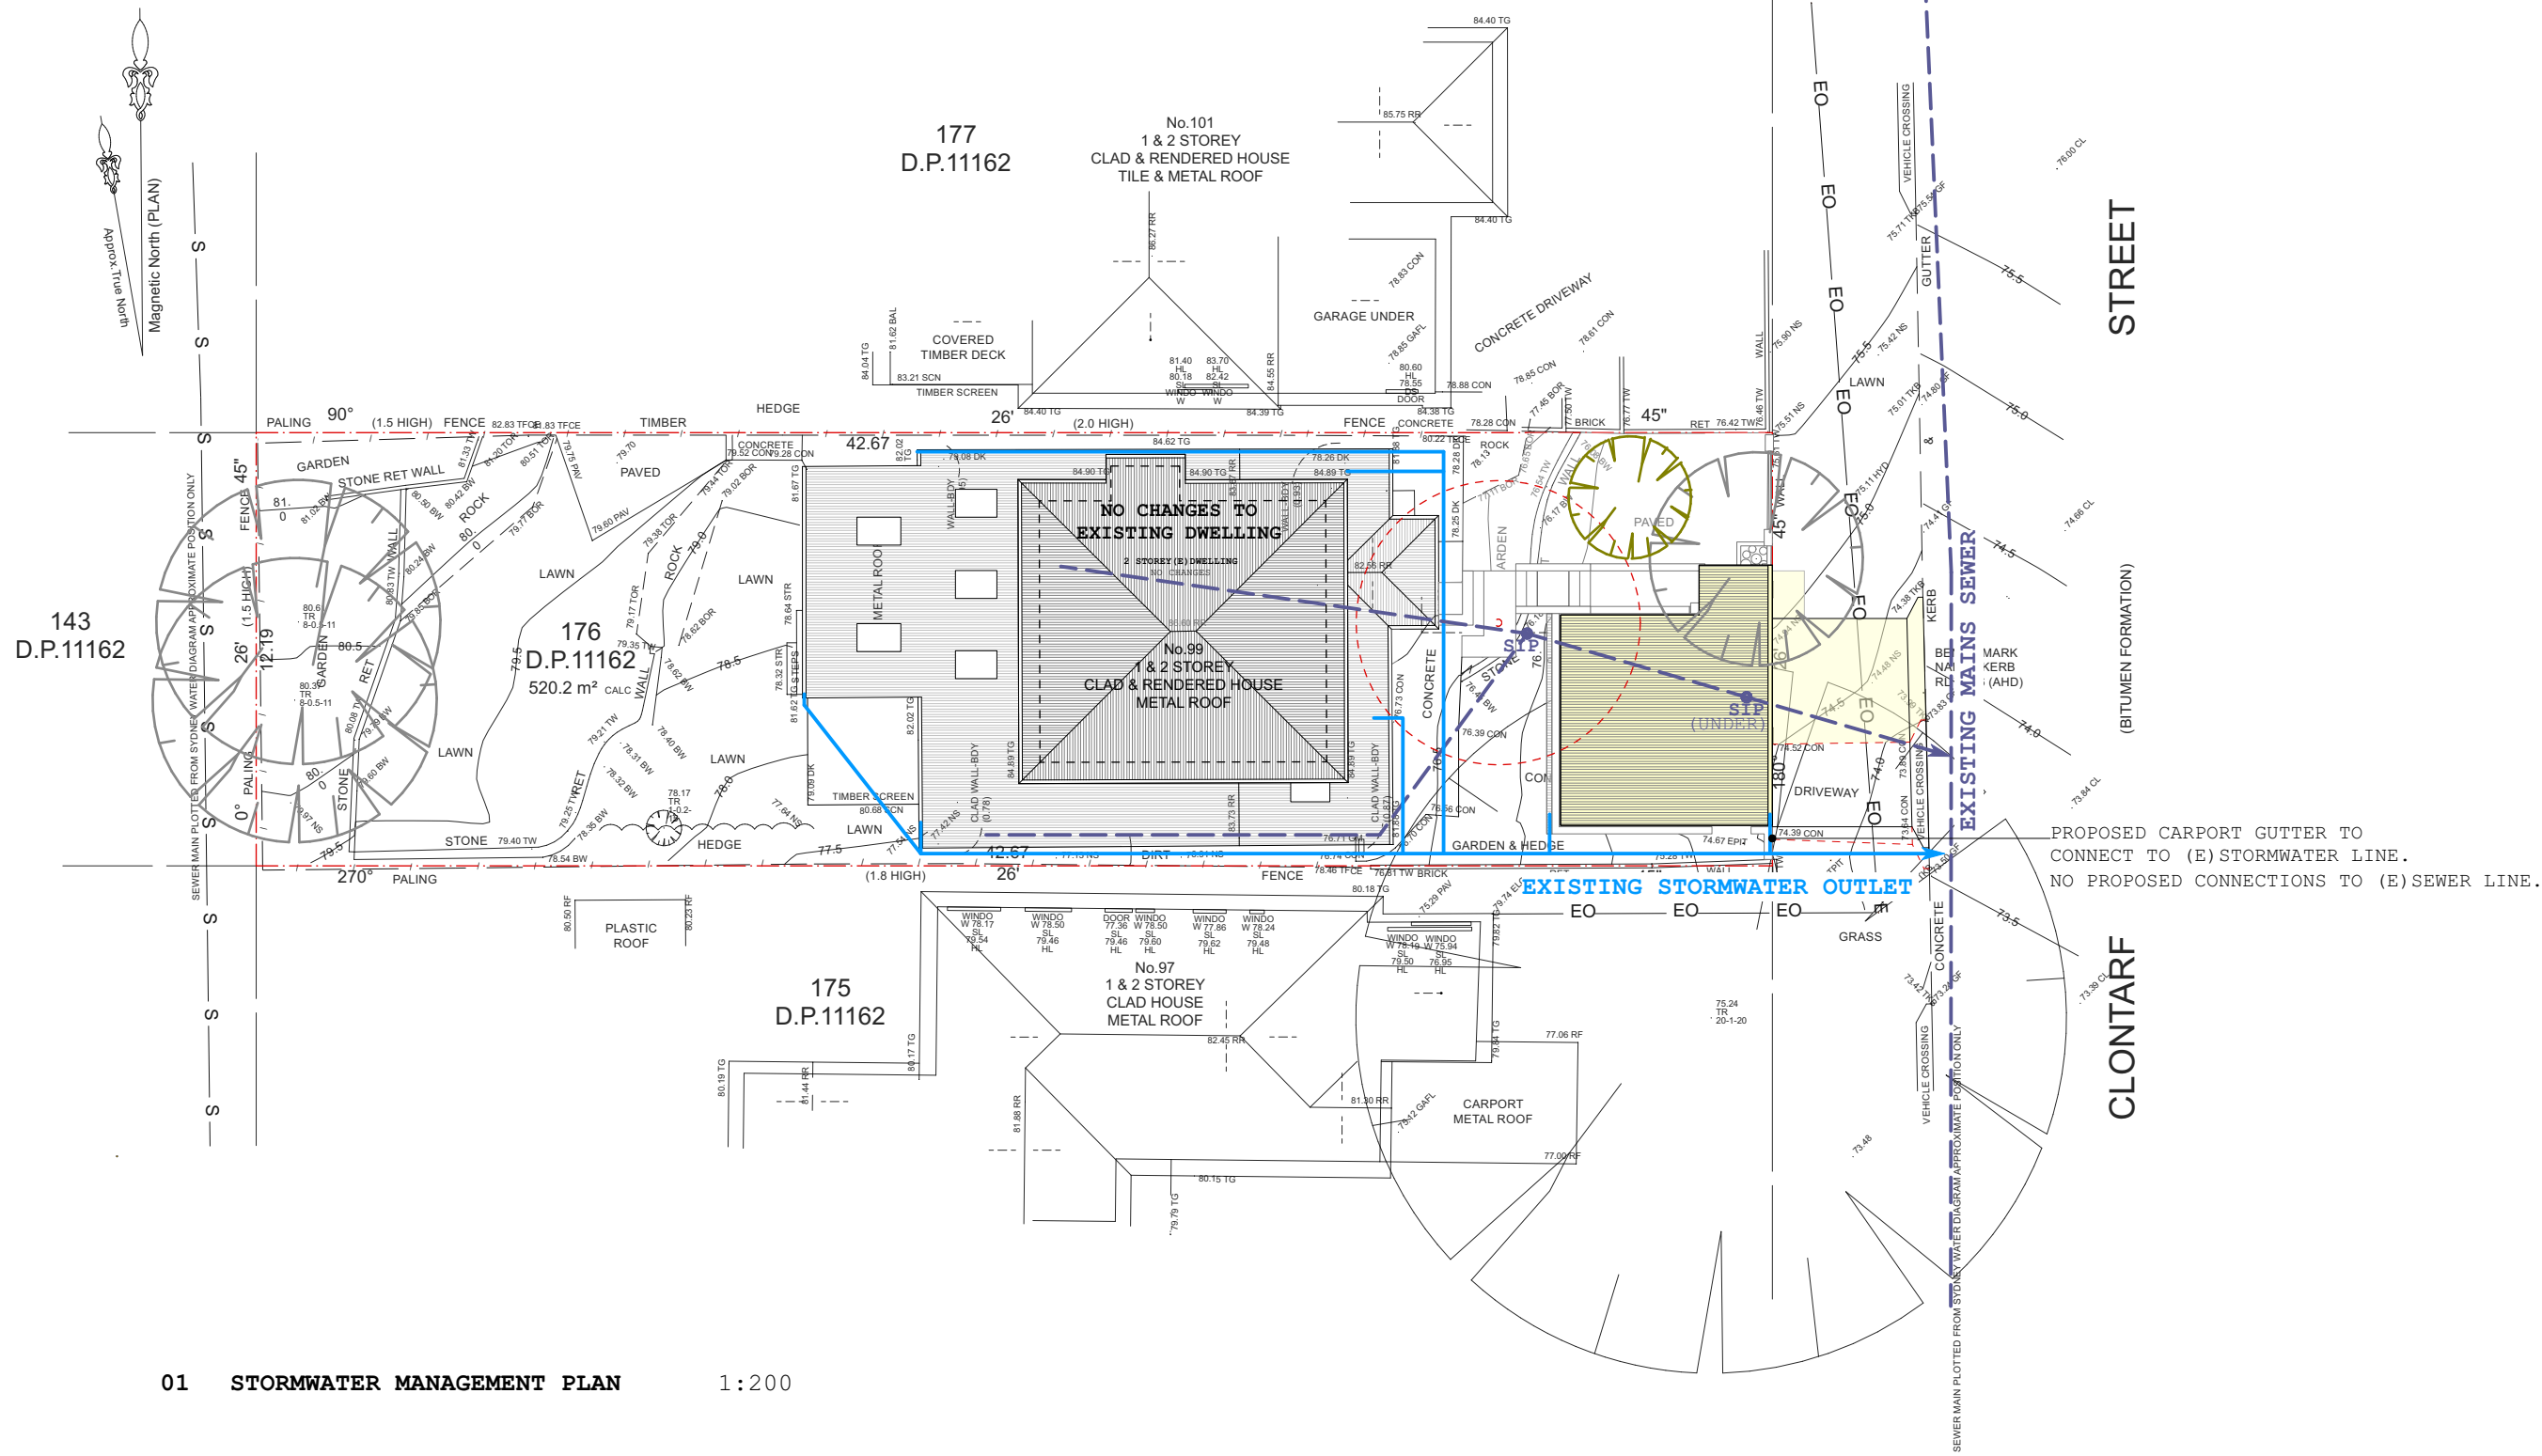

KEY:

- EXISTING
- PROPOSED
- DEMOLISHED
- SITE BOUNDARY
- STORMWATER
- SEWER



ISS	A 22.07.24	DA ISSUE
REV		DESCRIPTION