



SHADOW ANALYSIS

16 KIRKWOOD STREET


SEAFORTH 2092

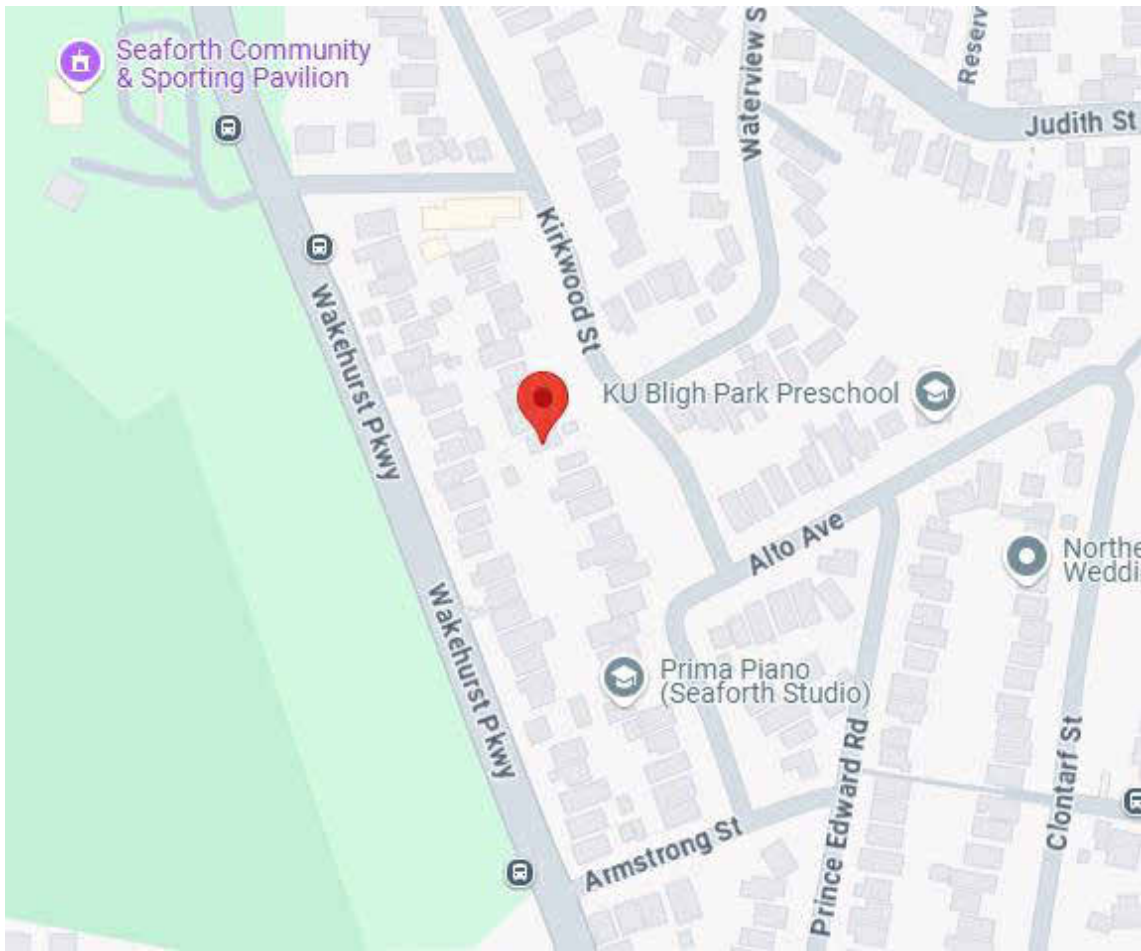

GOOGLE - Site Locality

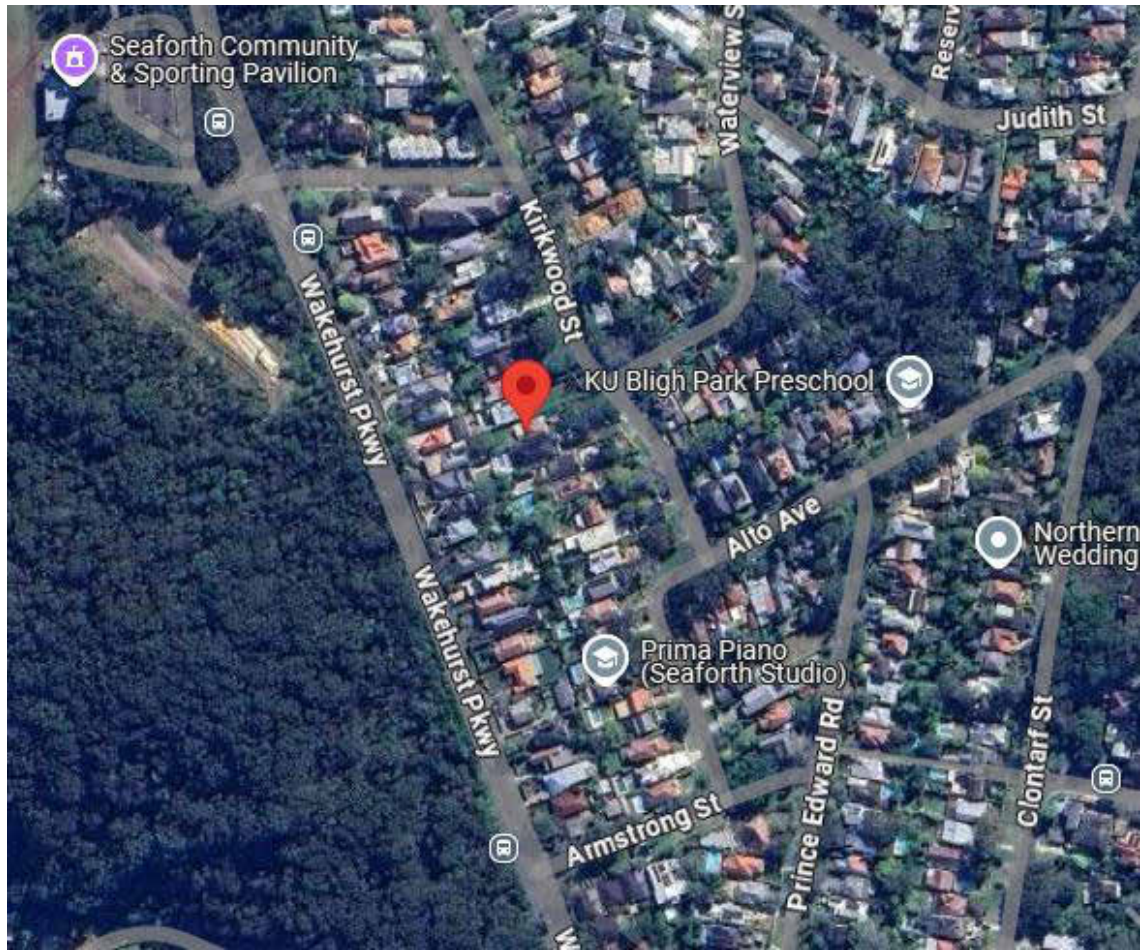


GOOGLE - Site Satellite

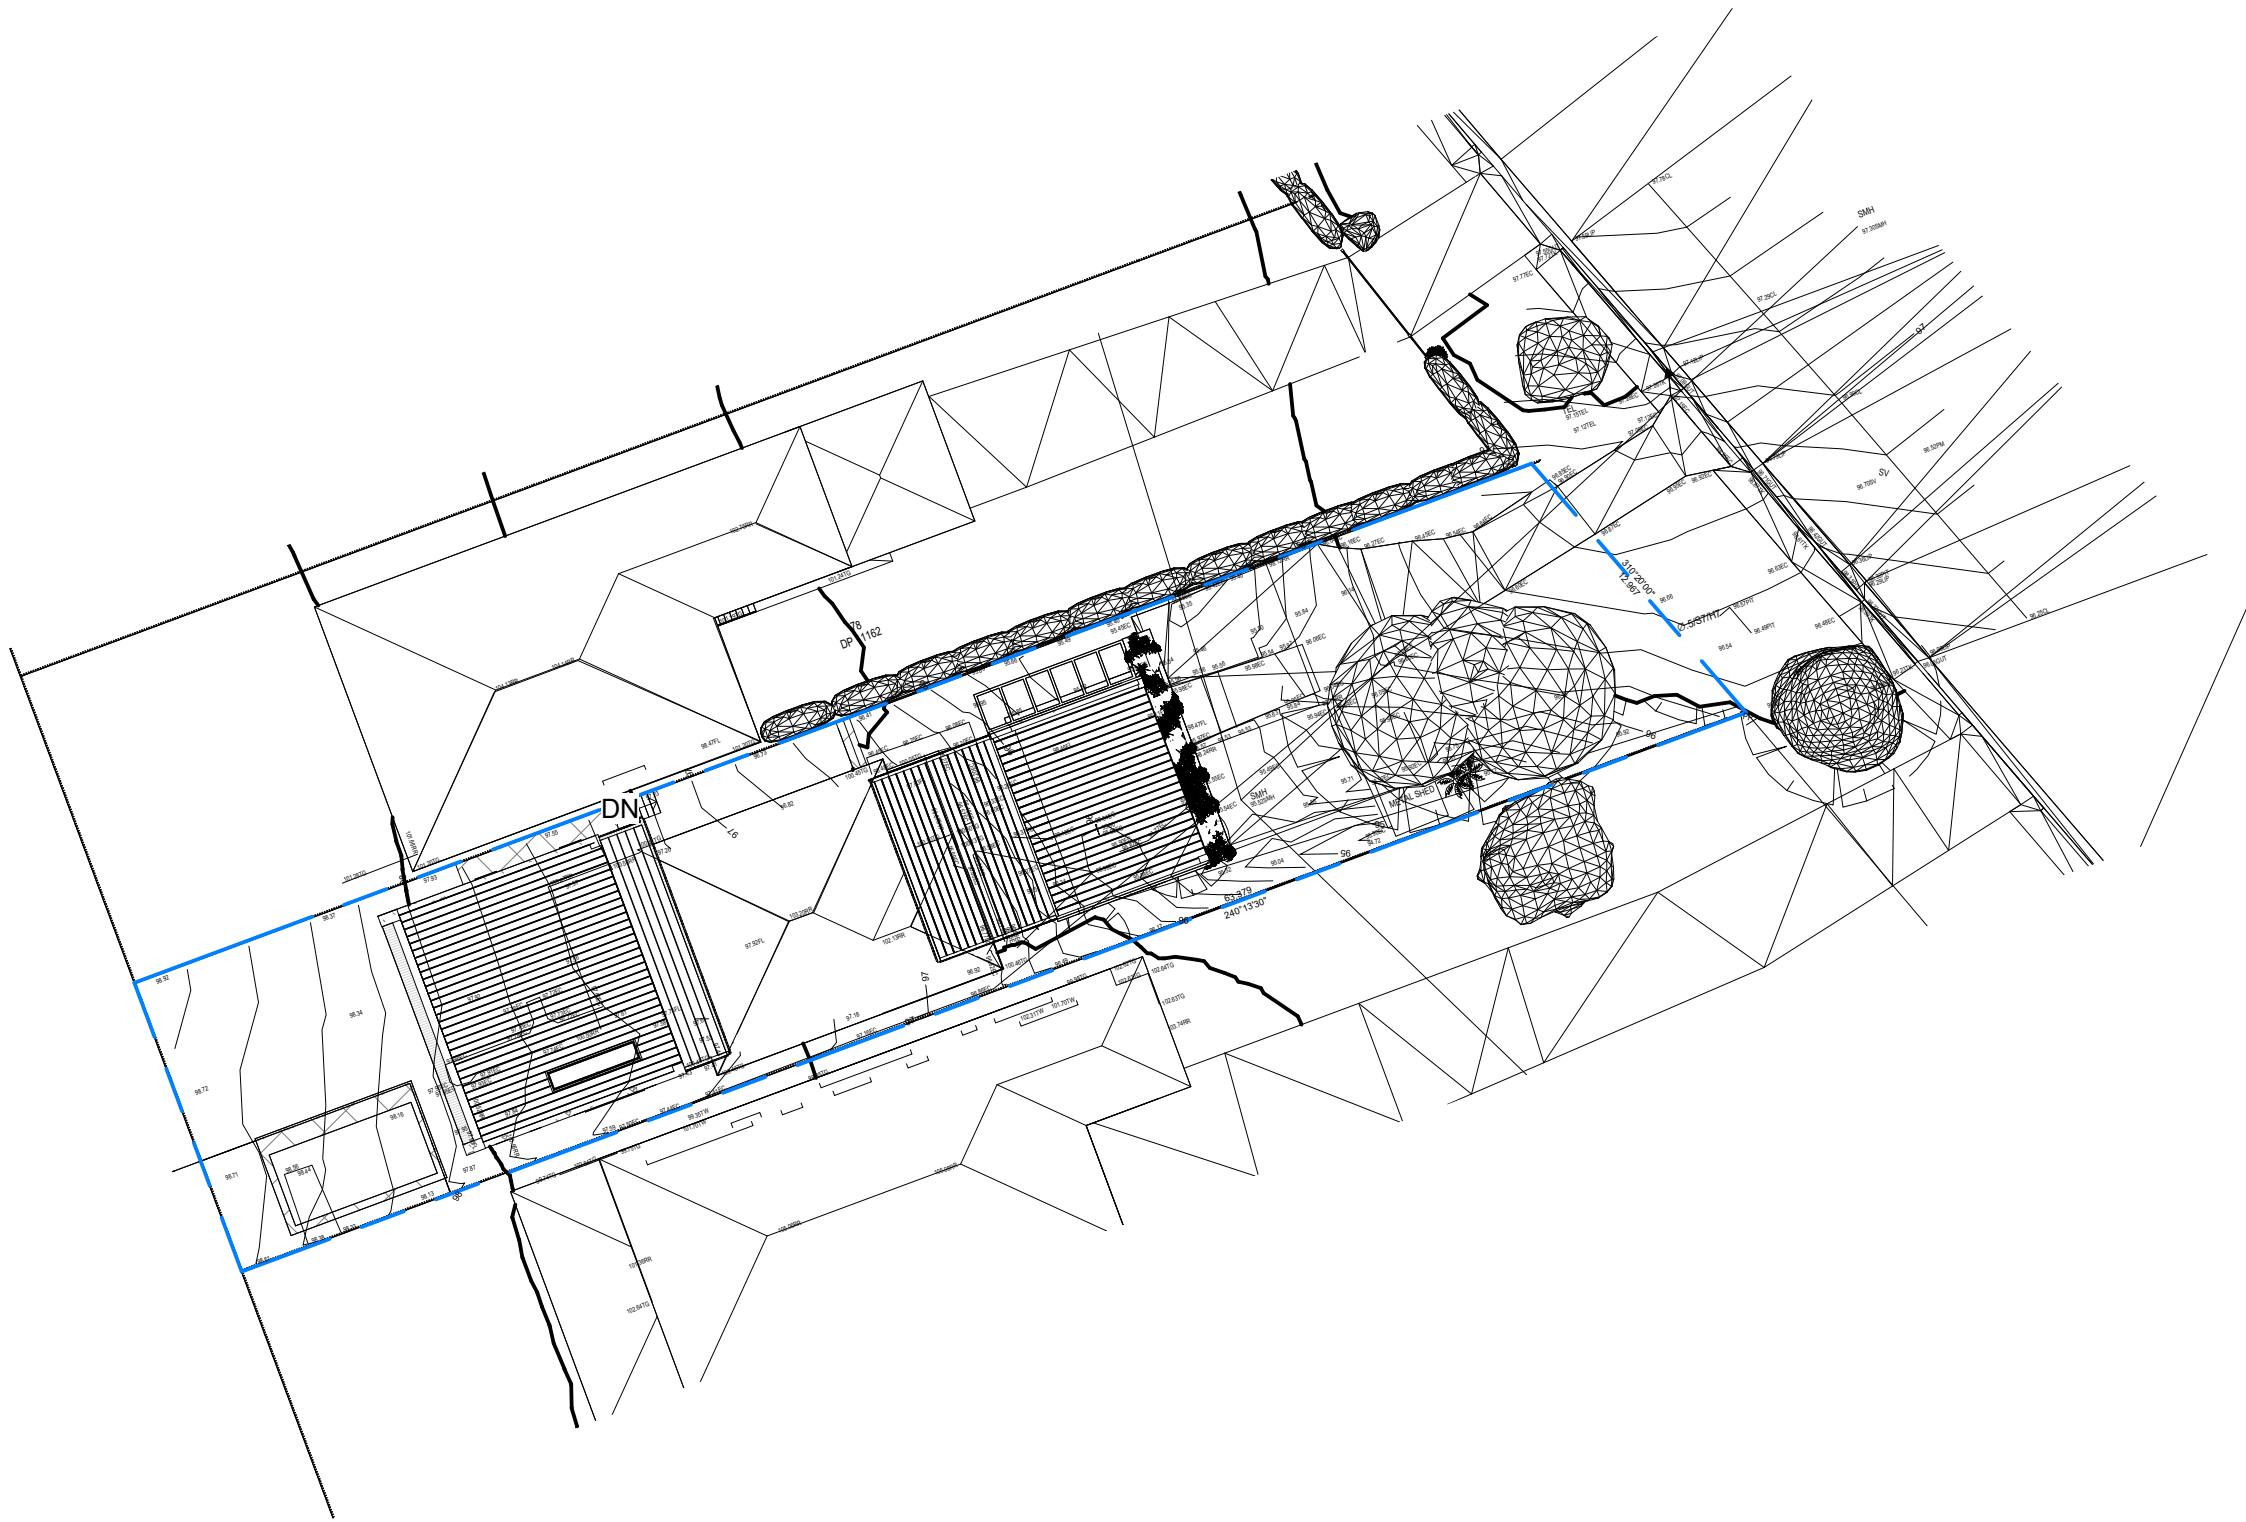

2 **Site**
1 : 300

NOTE
ALL SHADOWS PROVIDED AS PER AUTODESK LOCALITY SYSTEM.
ALL RL'S AS PER SURVEY PROVIDED 'URBAN SURVEYING' DWG NO 24155-1

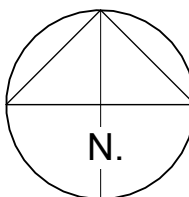




1 Existing Shadow Diagram 21st June 9am
1 : 300



2 Proposed Shadow Diagram 21st June 9am
1 : 300

NOTE
ALL SHADOWS PROVIDED AS PER AUTODESK LOCALITY SYSTEM.
ALL RL'S AS PER SURVEY PROVIDED 'URBAN SURVEYING' DWG NO 24155-1

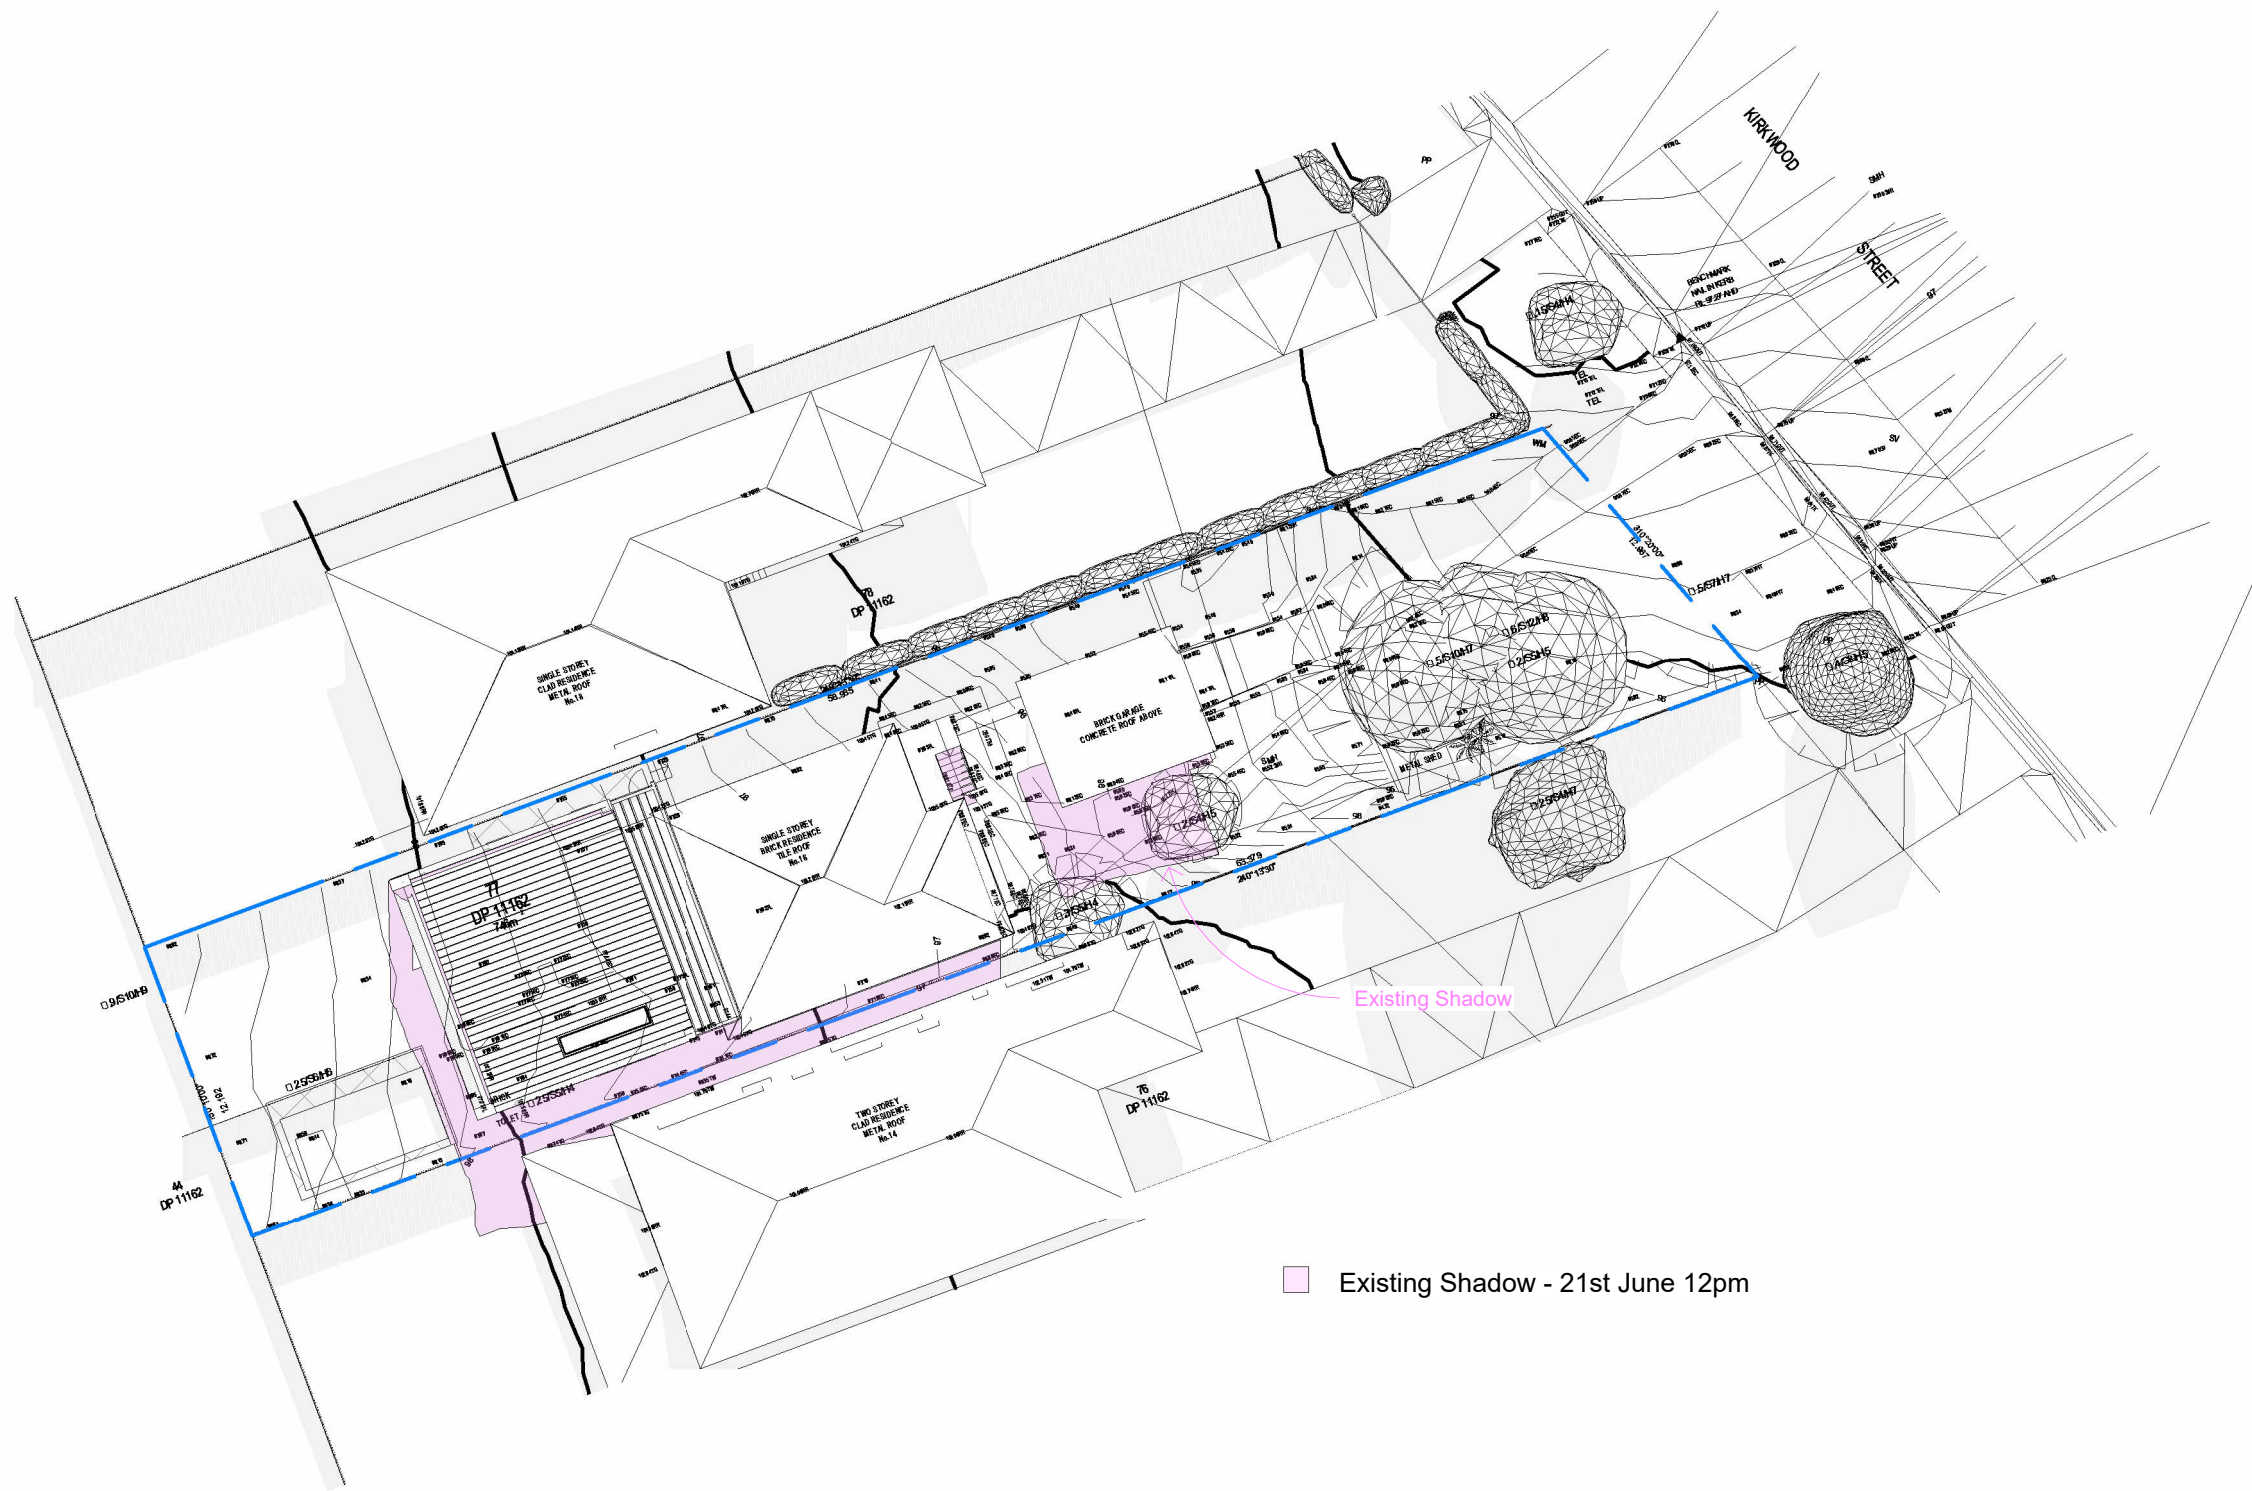


1 Existing Shadow Diagram 21st June 12pm
1 : 300




2 Proposed Shadow Diagram 21st June 12pm
1 : 300

NOTE
ALL SHADOWS PROVIDED AS PER AUTODESK LOCALITY SYSTEM.
ALL RL'S AS PER SURVEY PROVIDED 'URBAN SURVEYING' DWG NO 24155-1

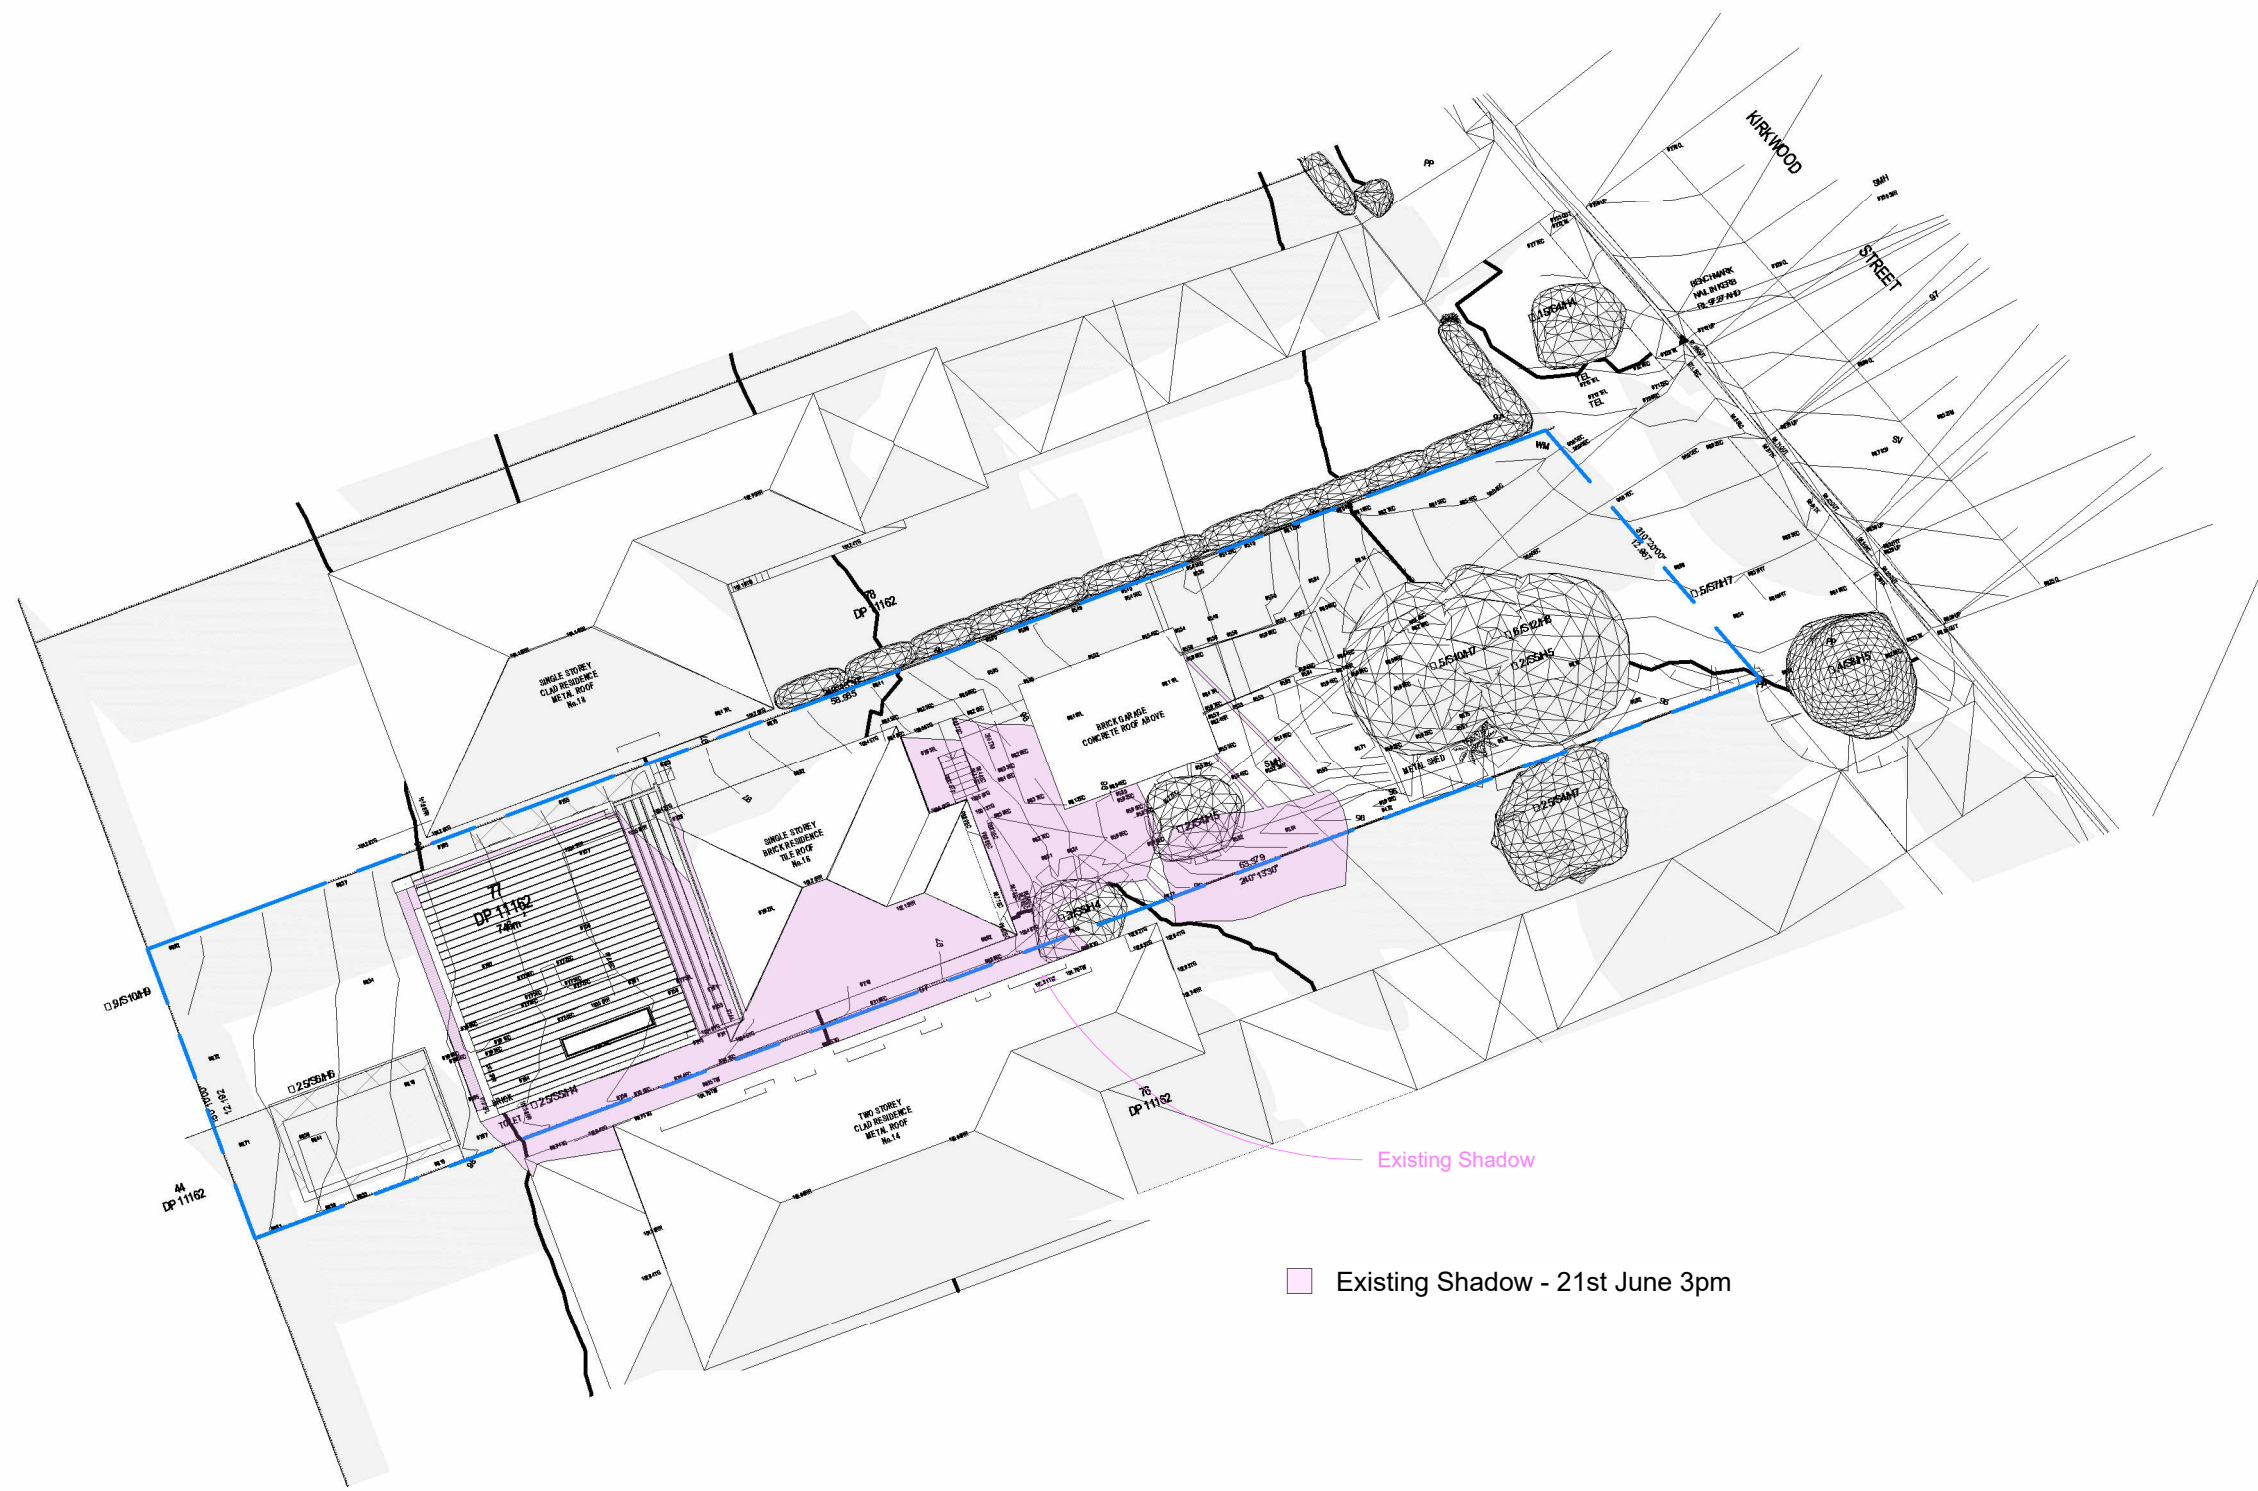

1 Existing Shadow Diagram 21st June 3pm
1 : 300

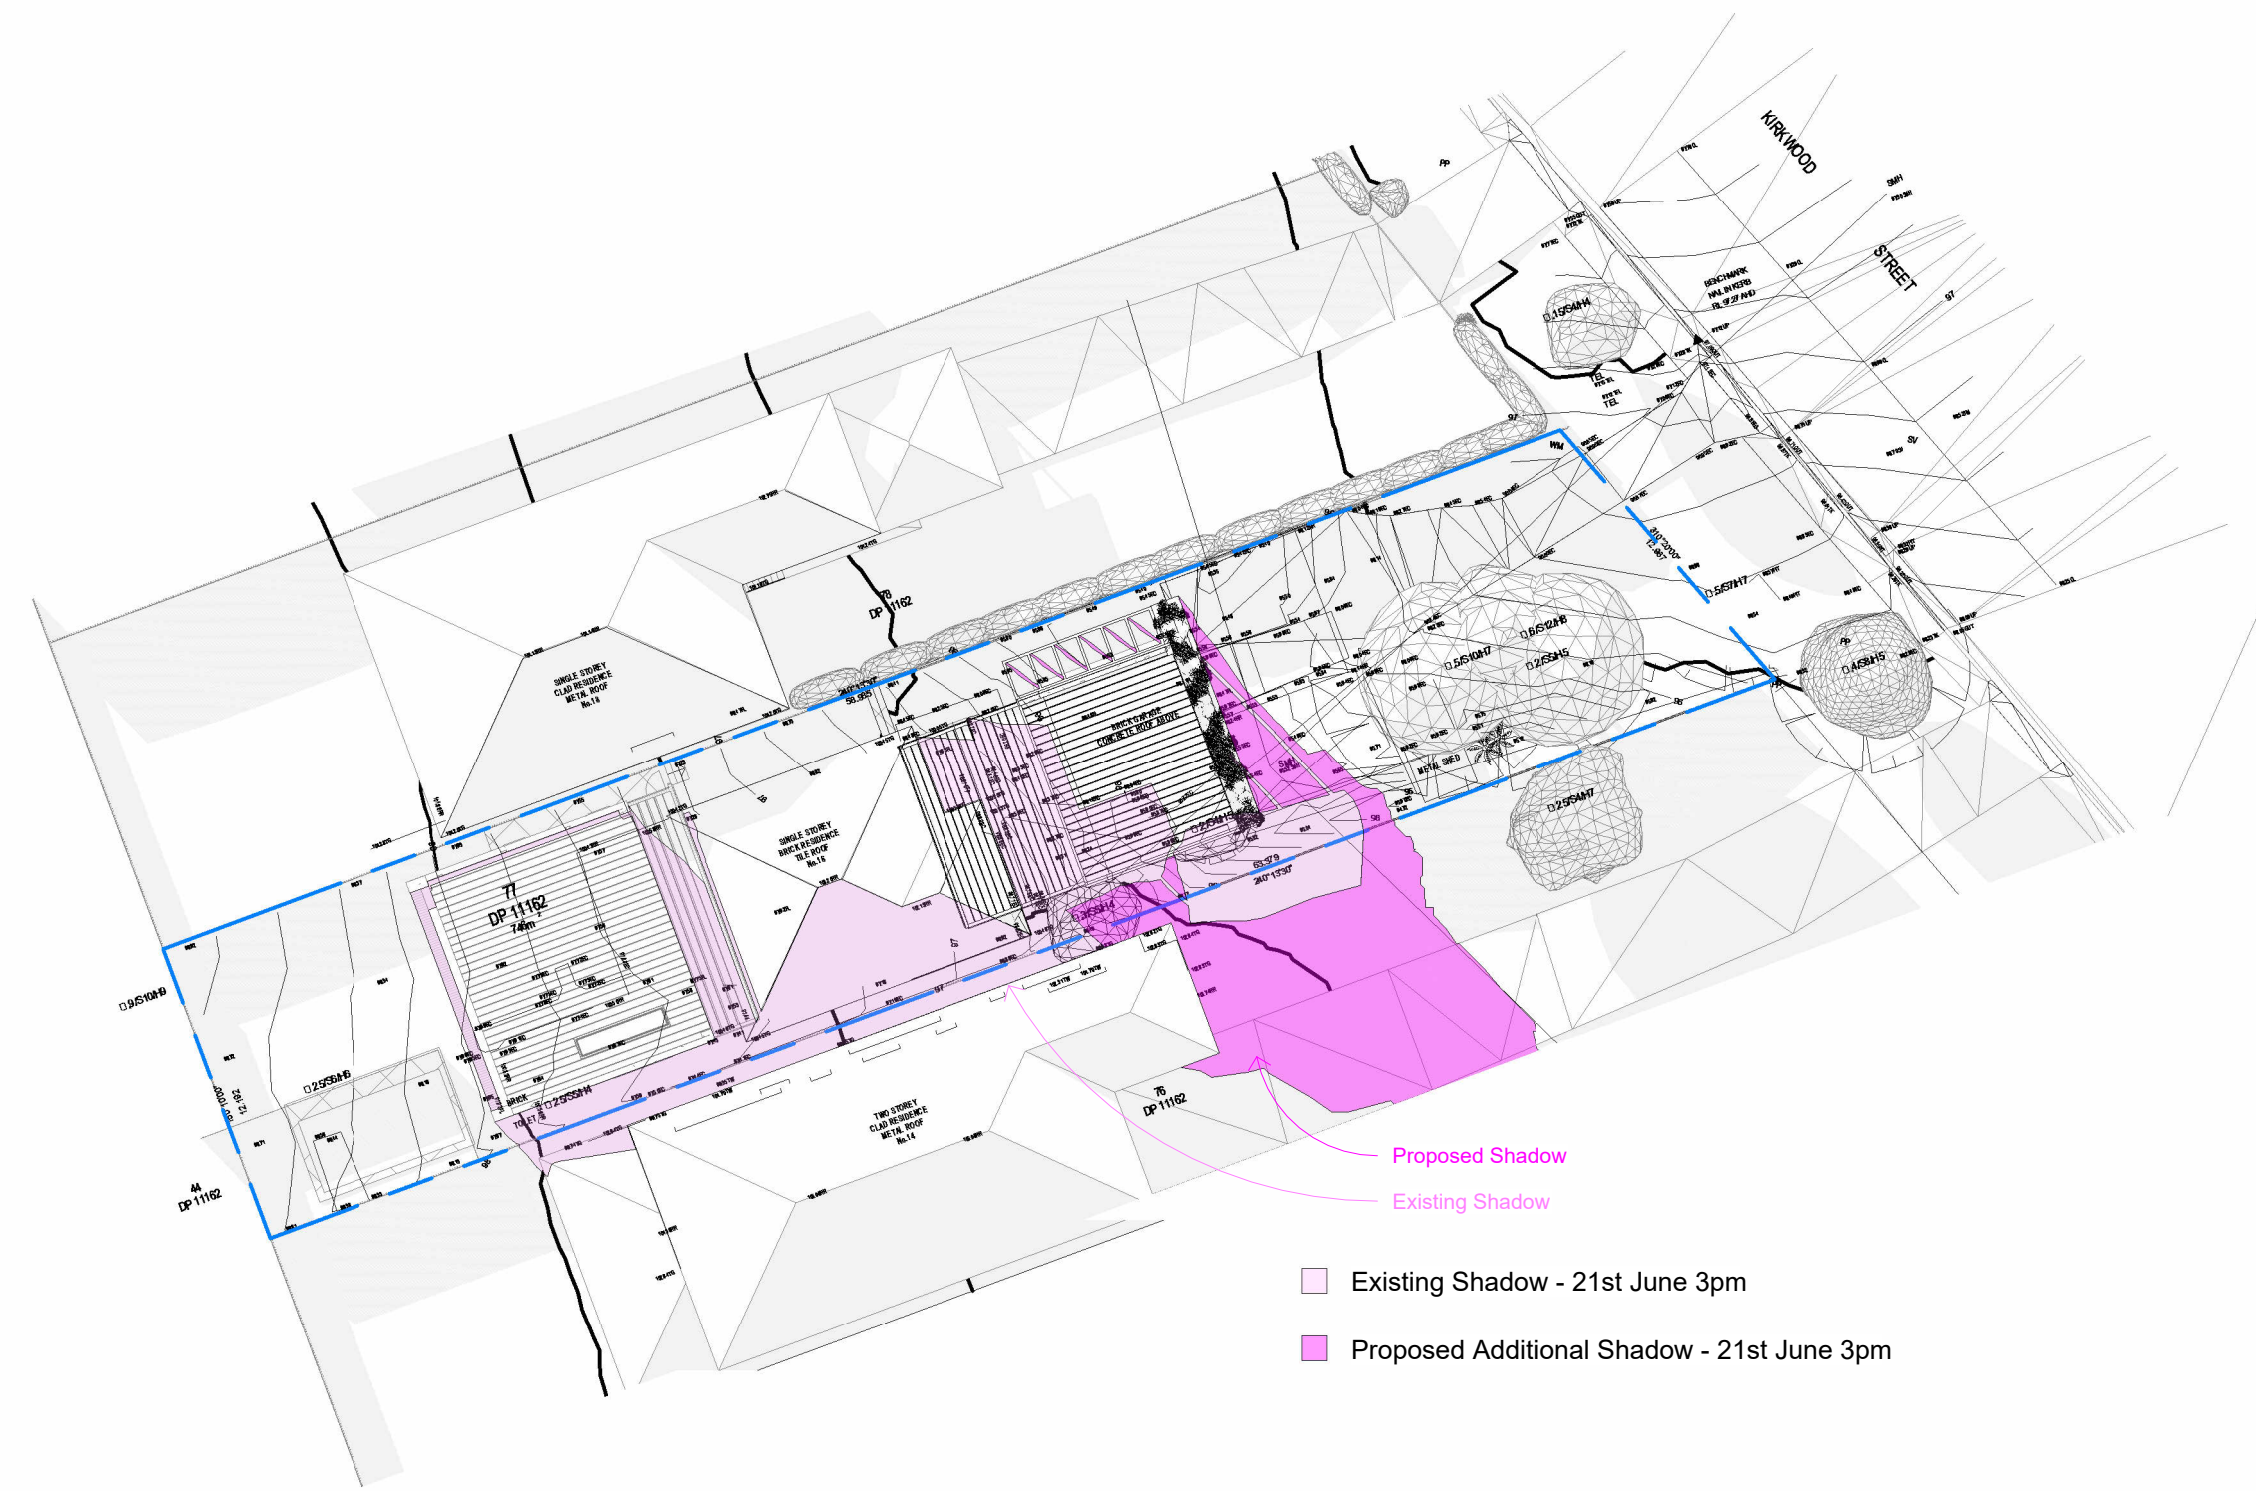

2 Proposed Shadow Diagram 21st June 3pm
1 : 300

NOTE
ALL SHADOWS PROVIDED AS PER AUTODESK LOCALITY SYSTEM.
ALL RL'S AS PER SURVEY PROVIDED 'URBAN SURVEYING' DWG NO 24155-1