



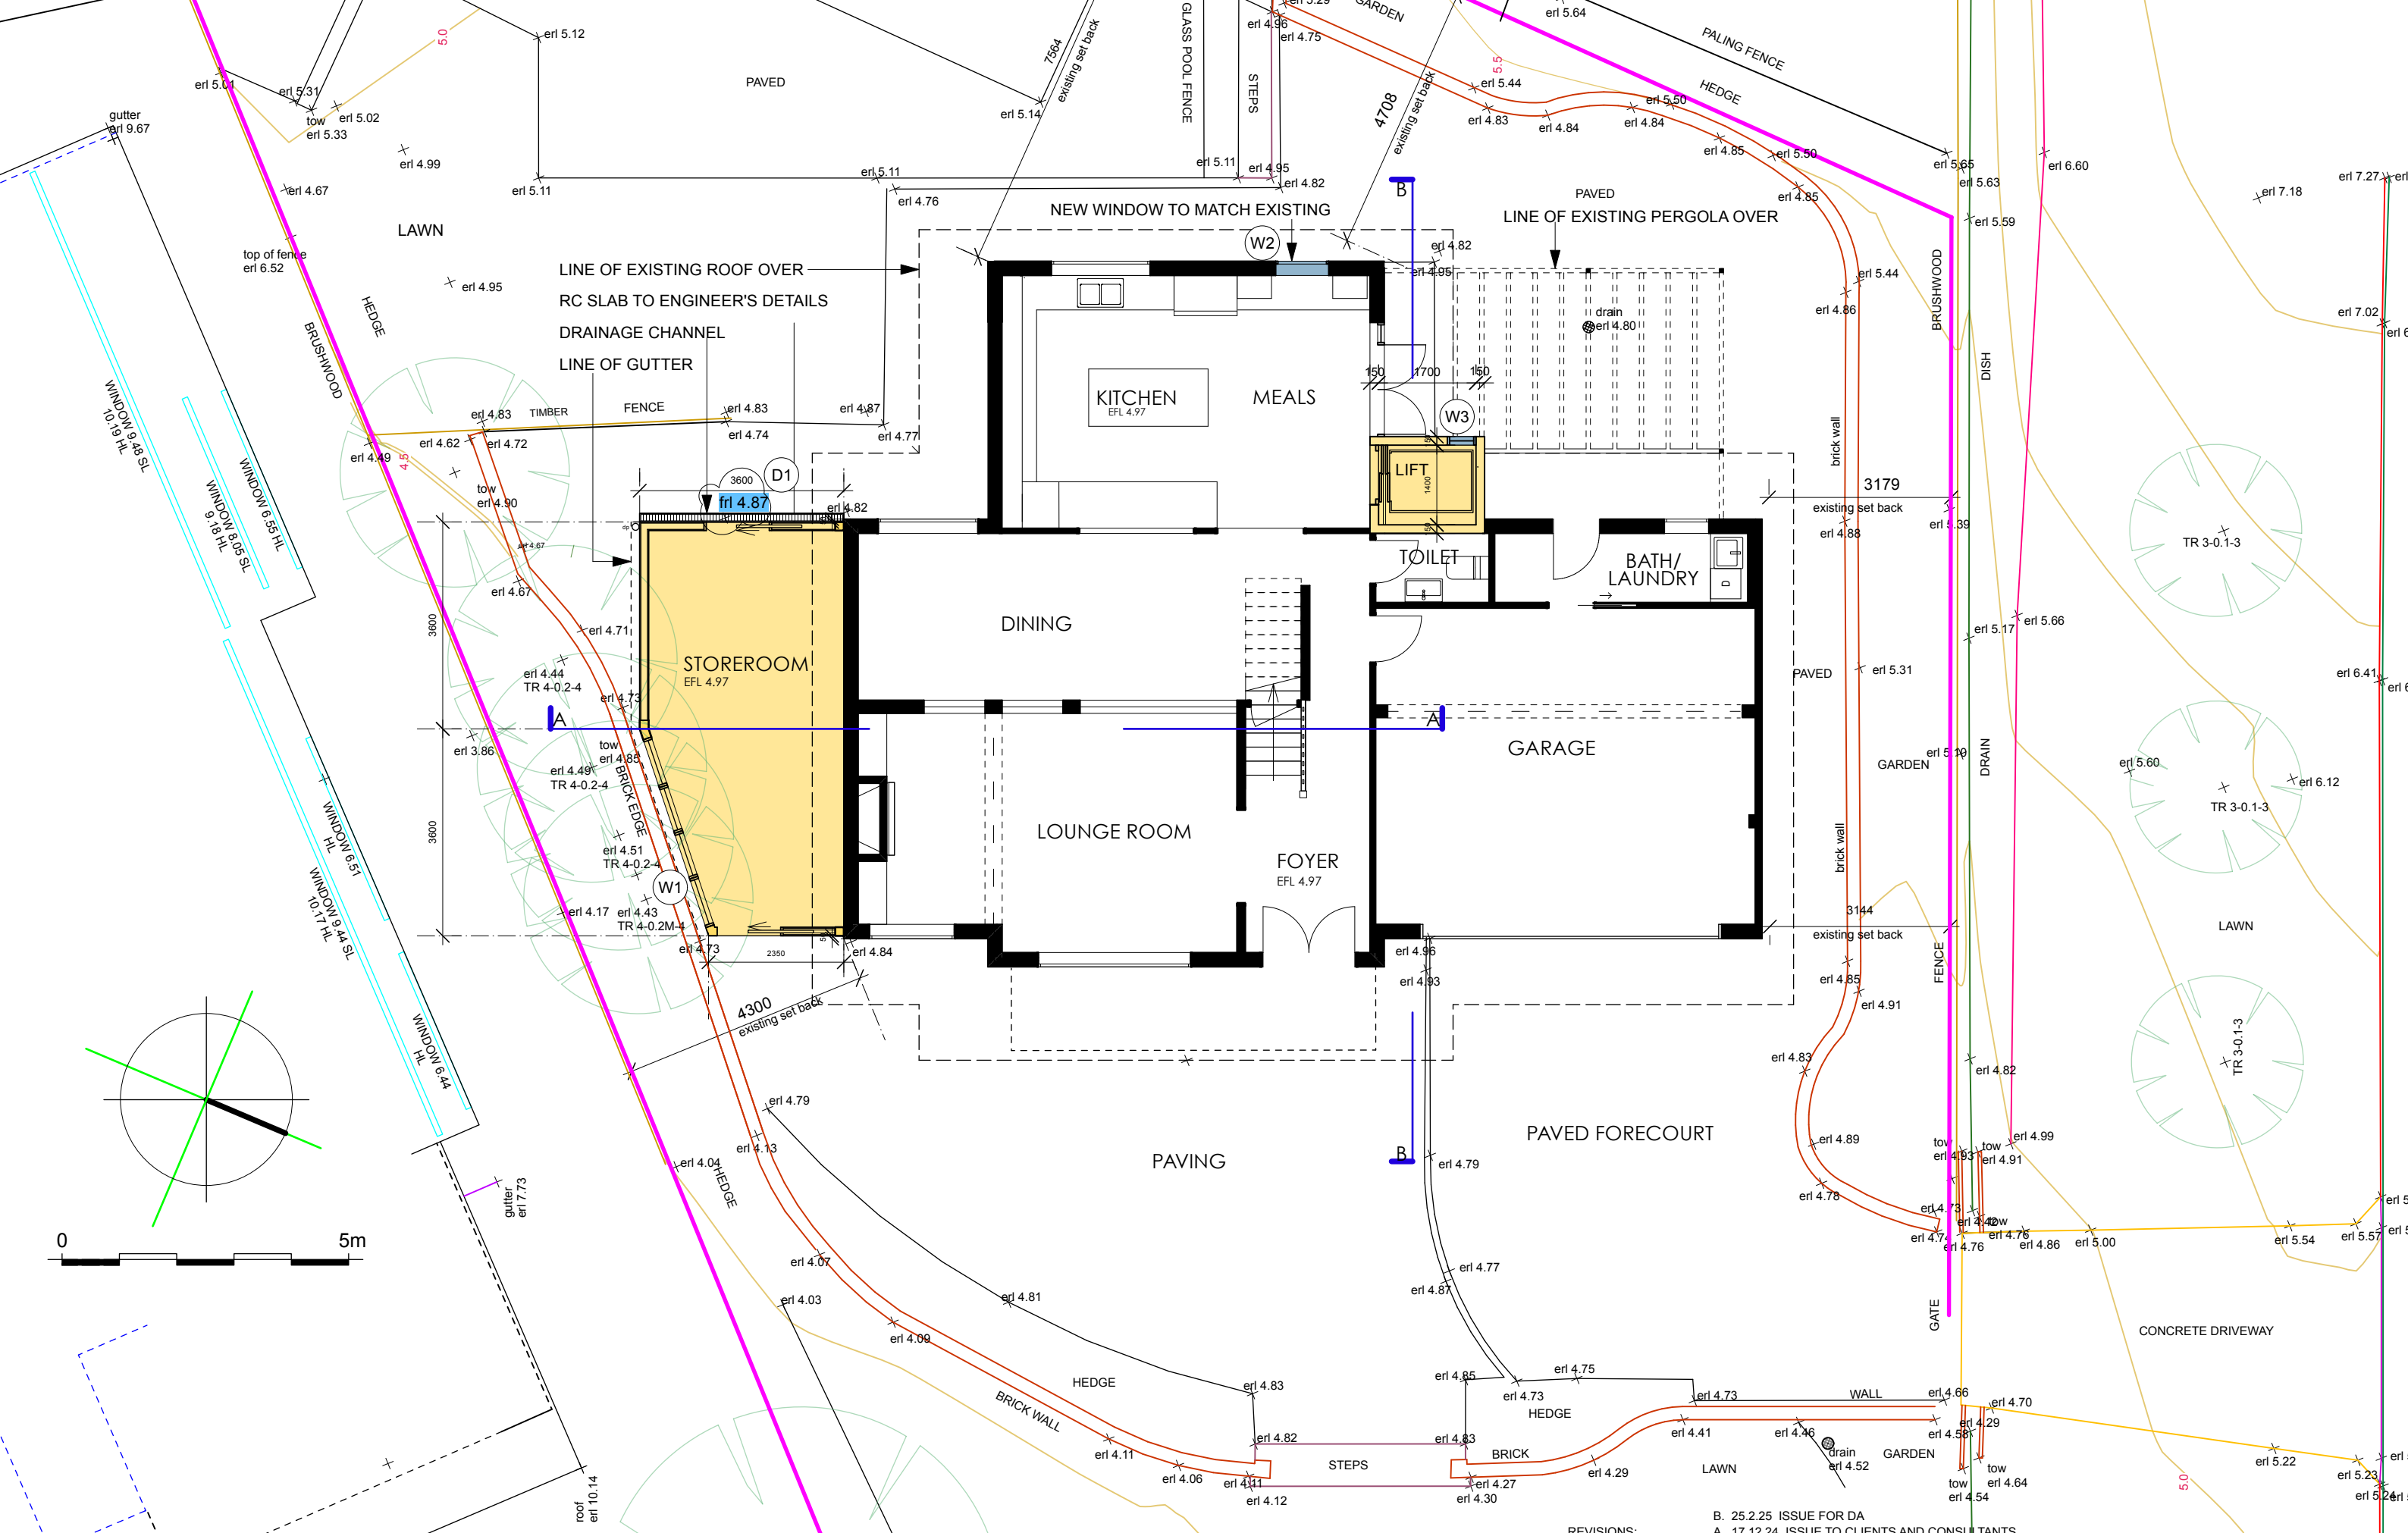


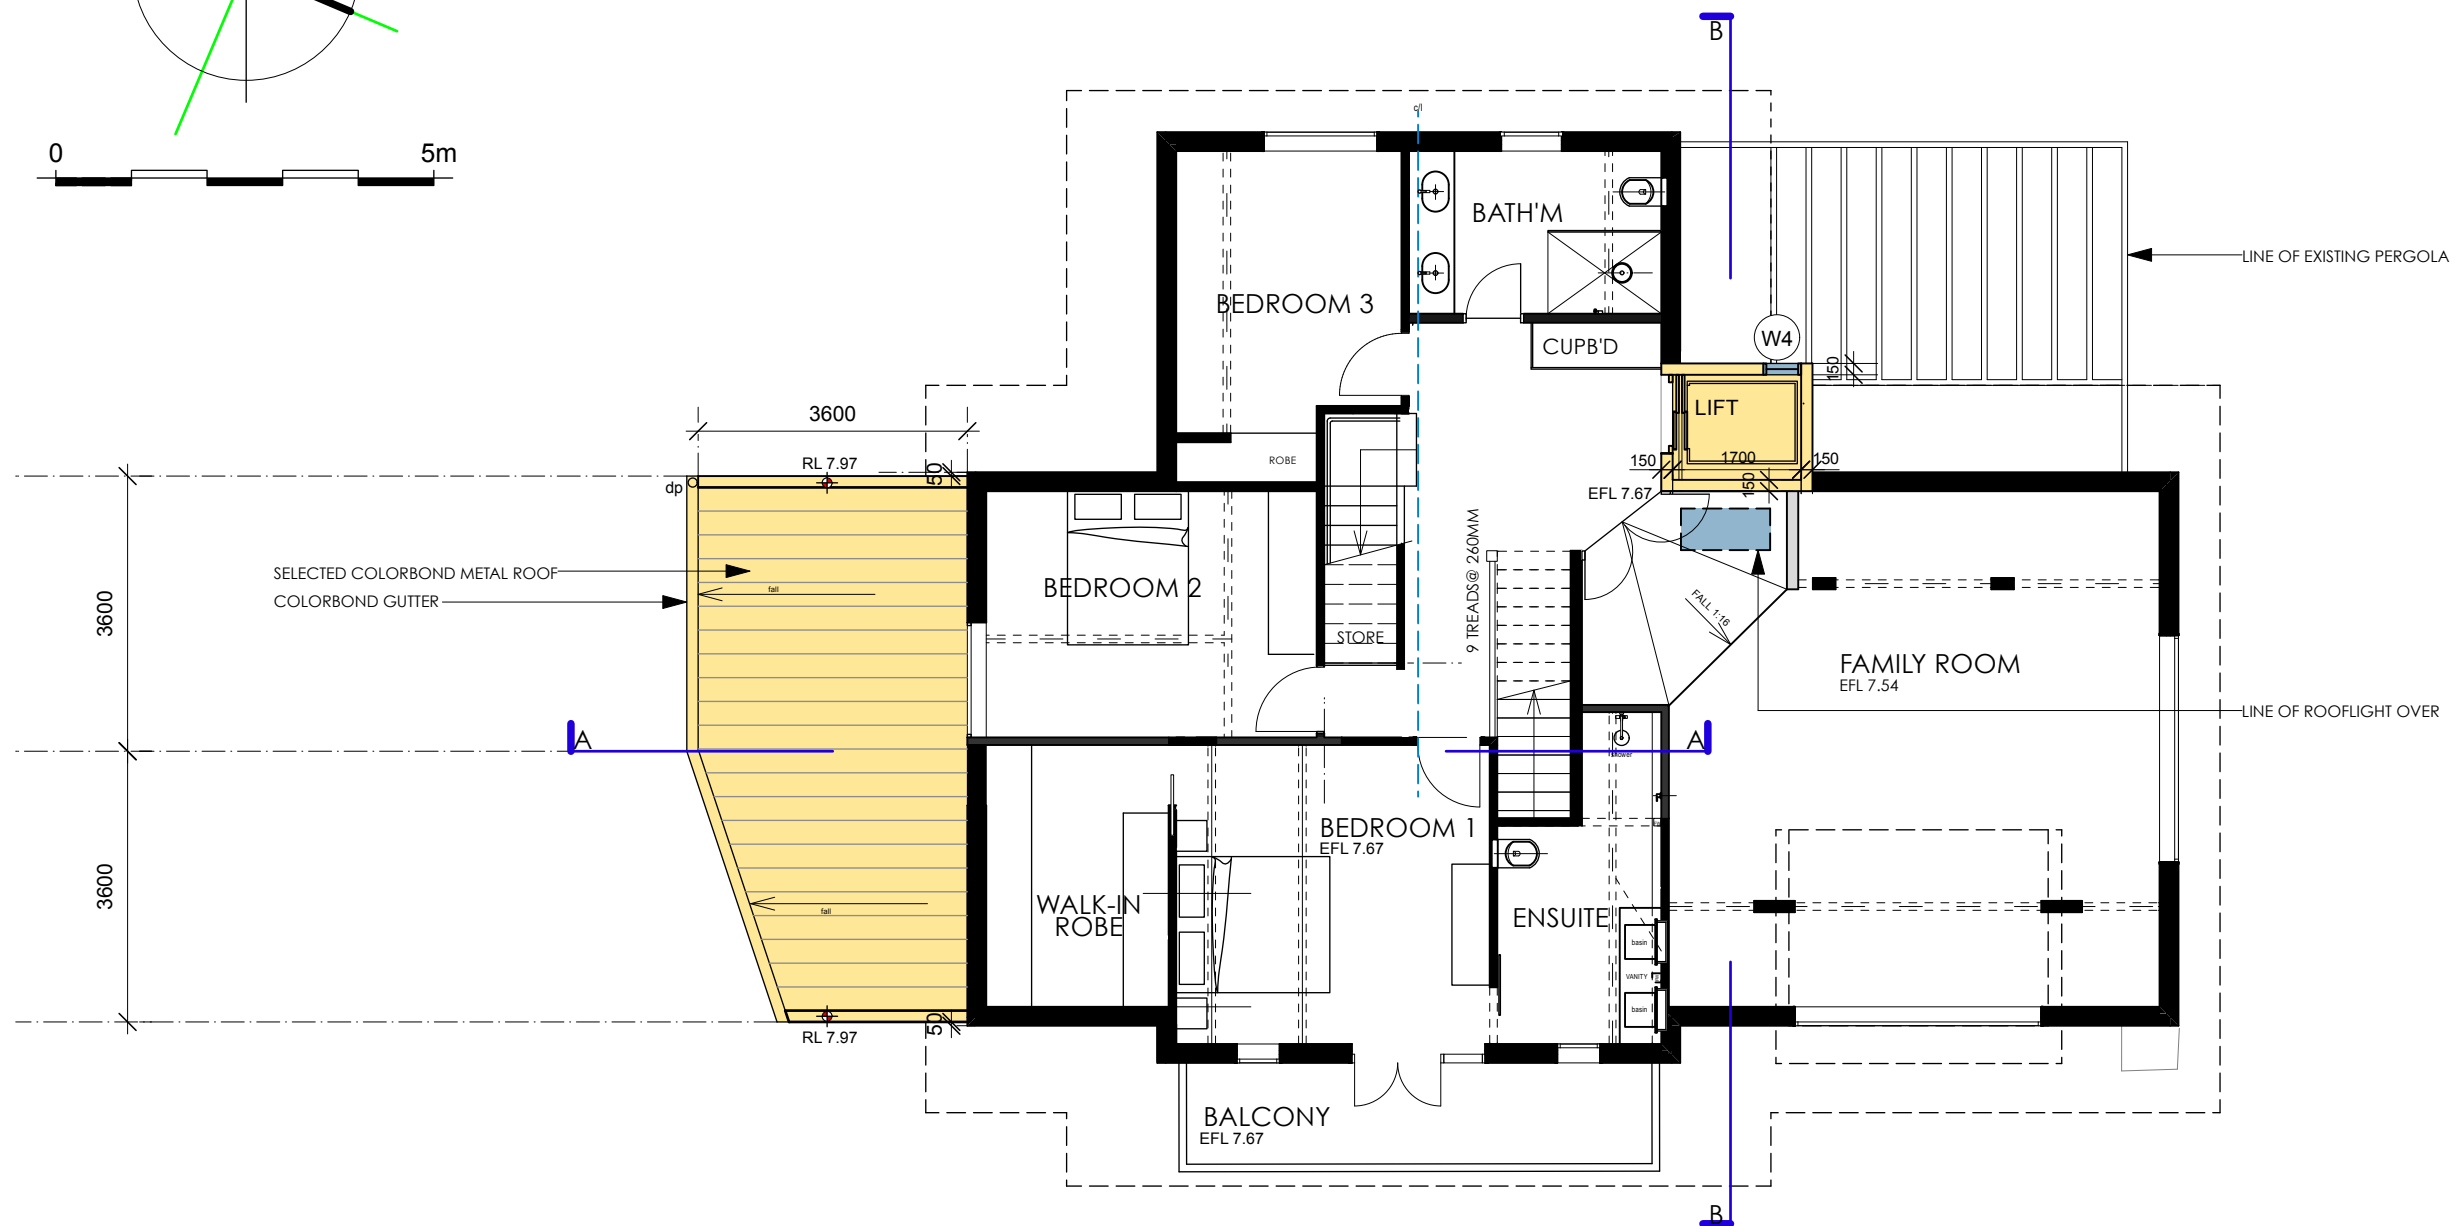

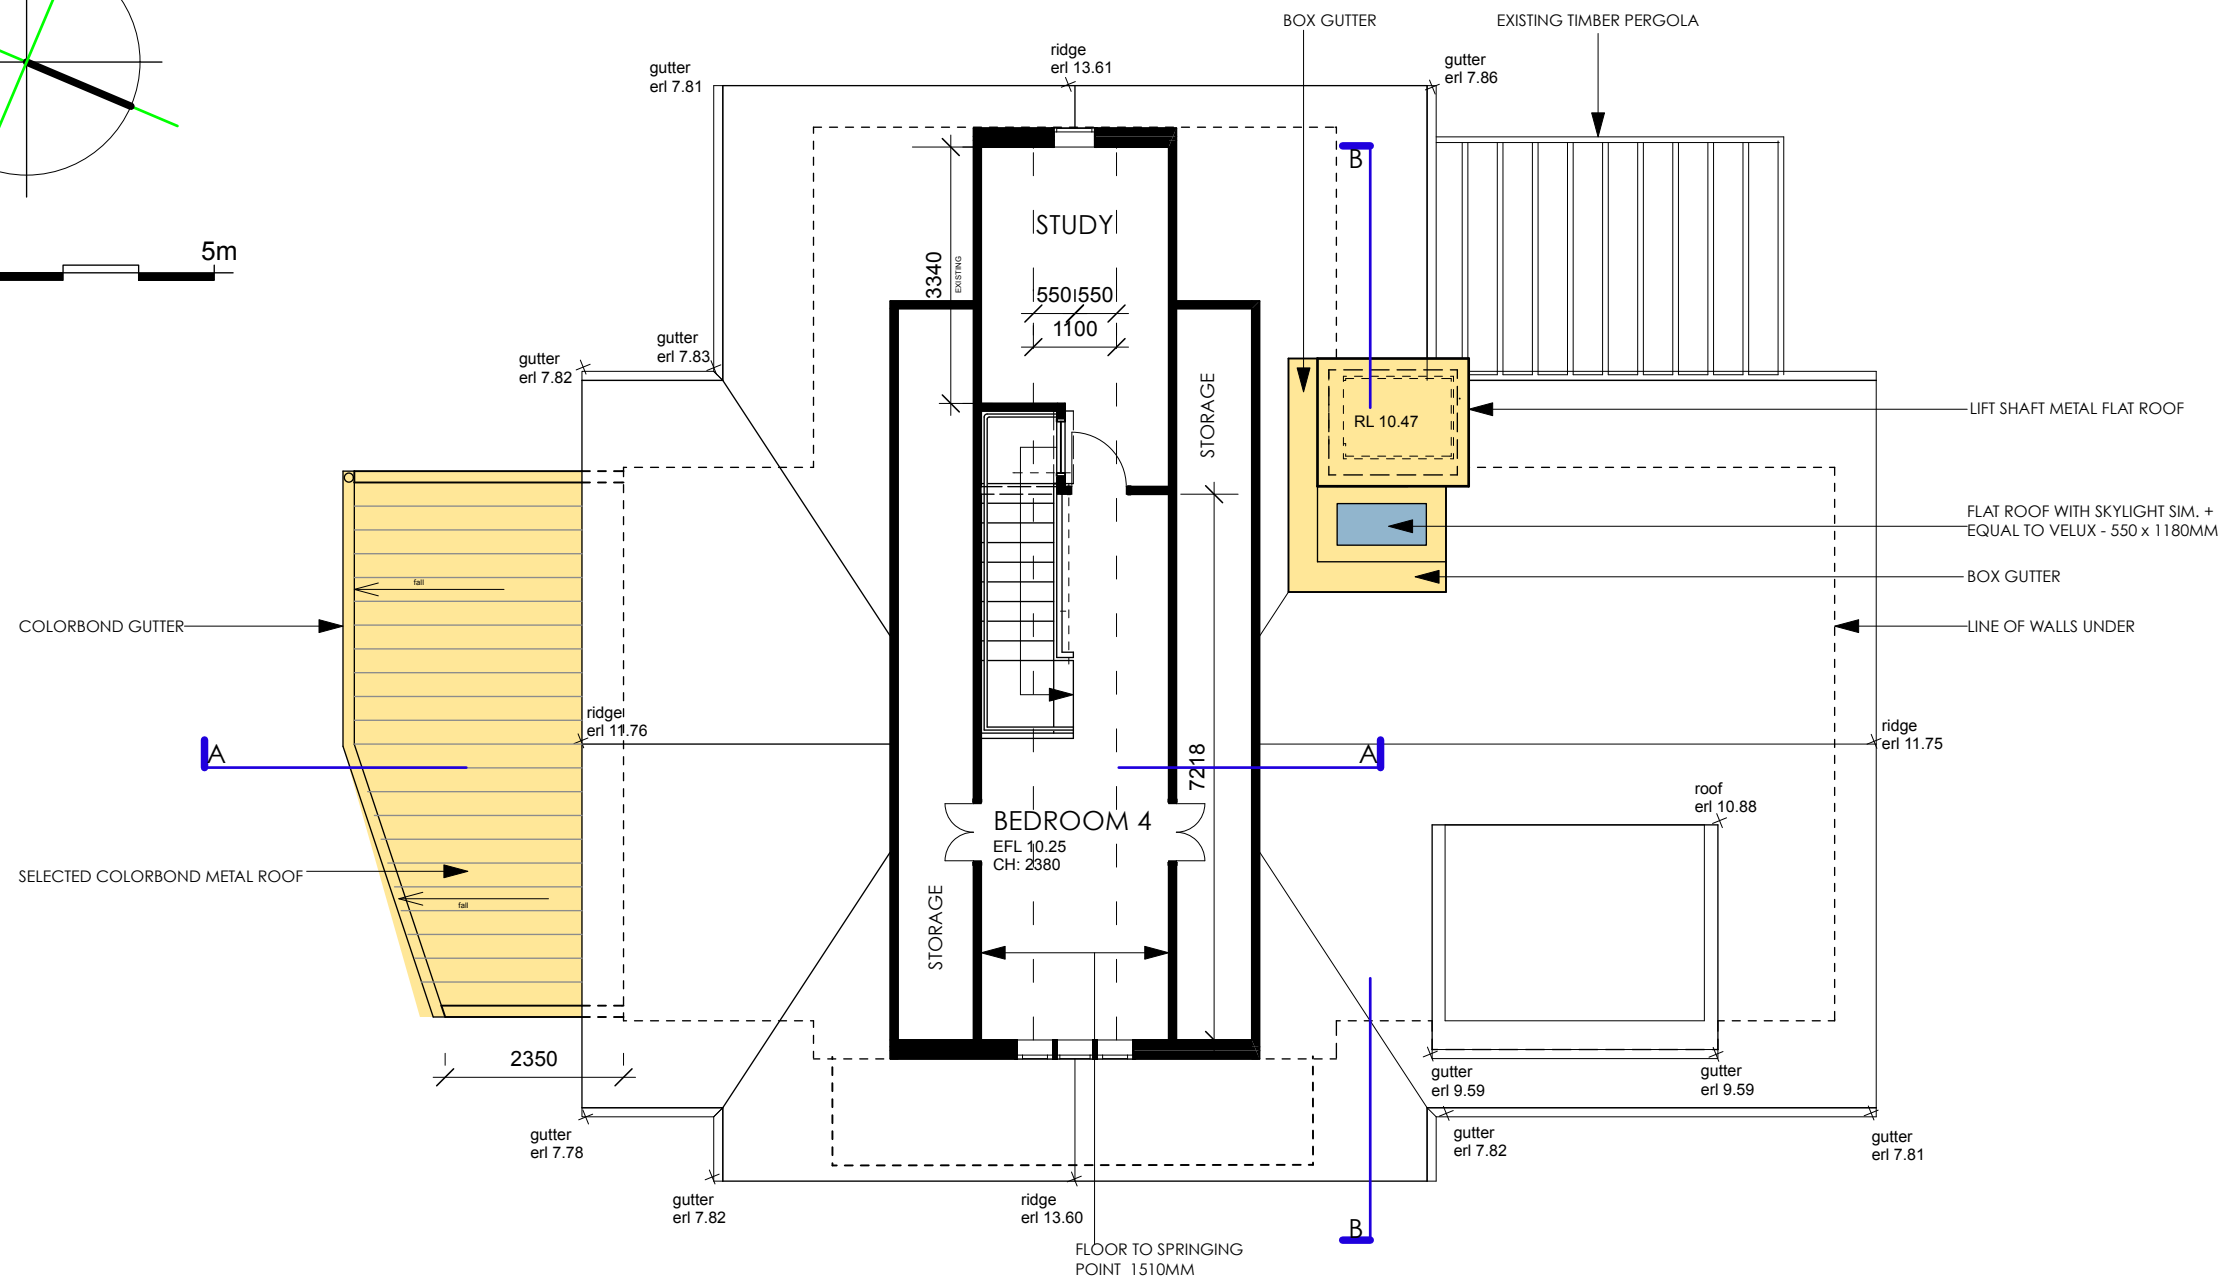

A.03)

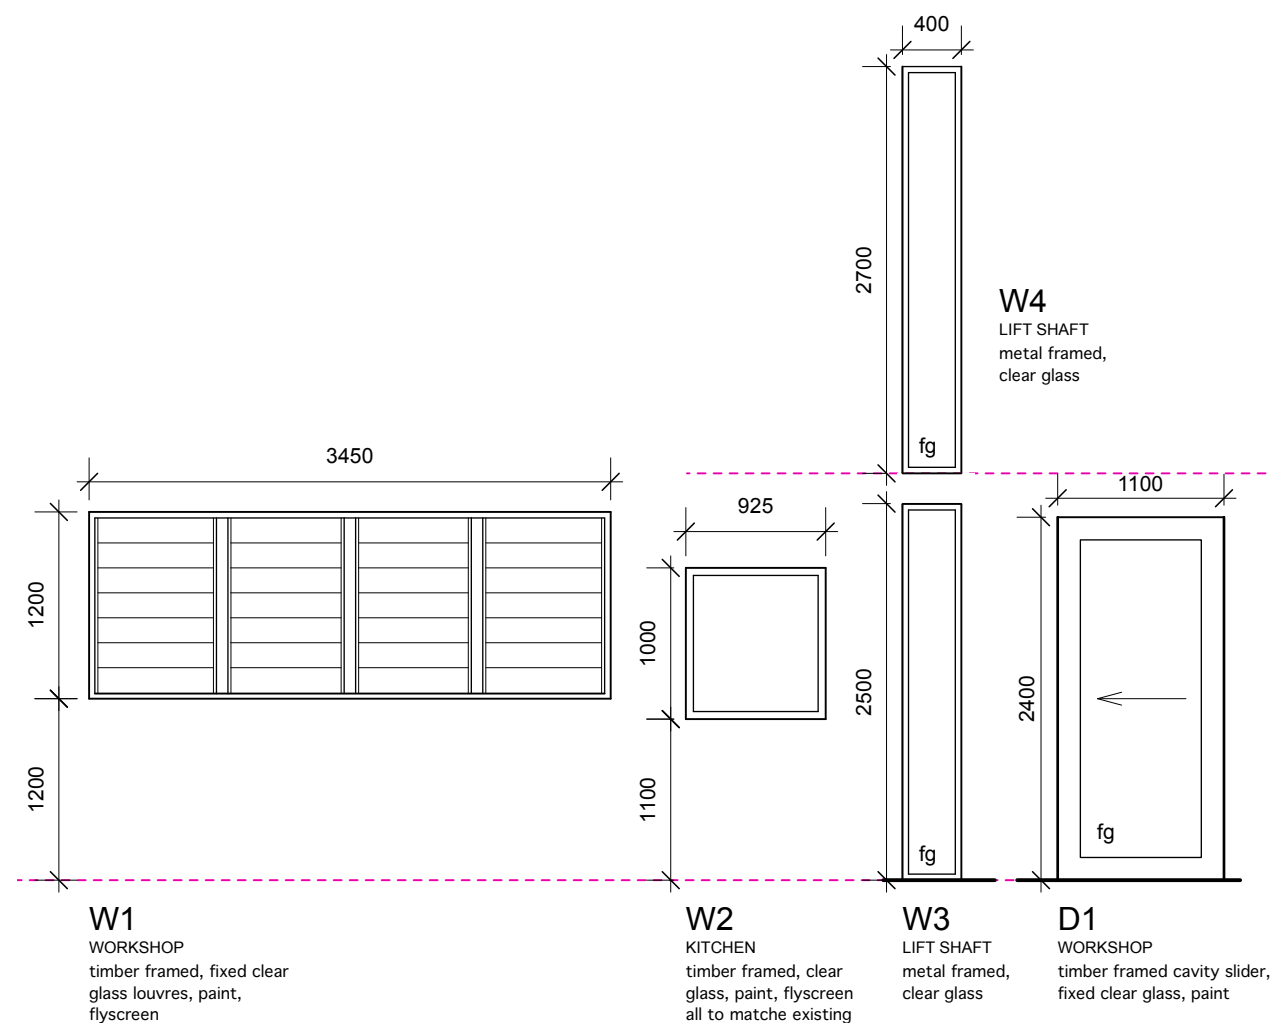

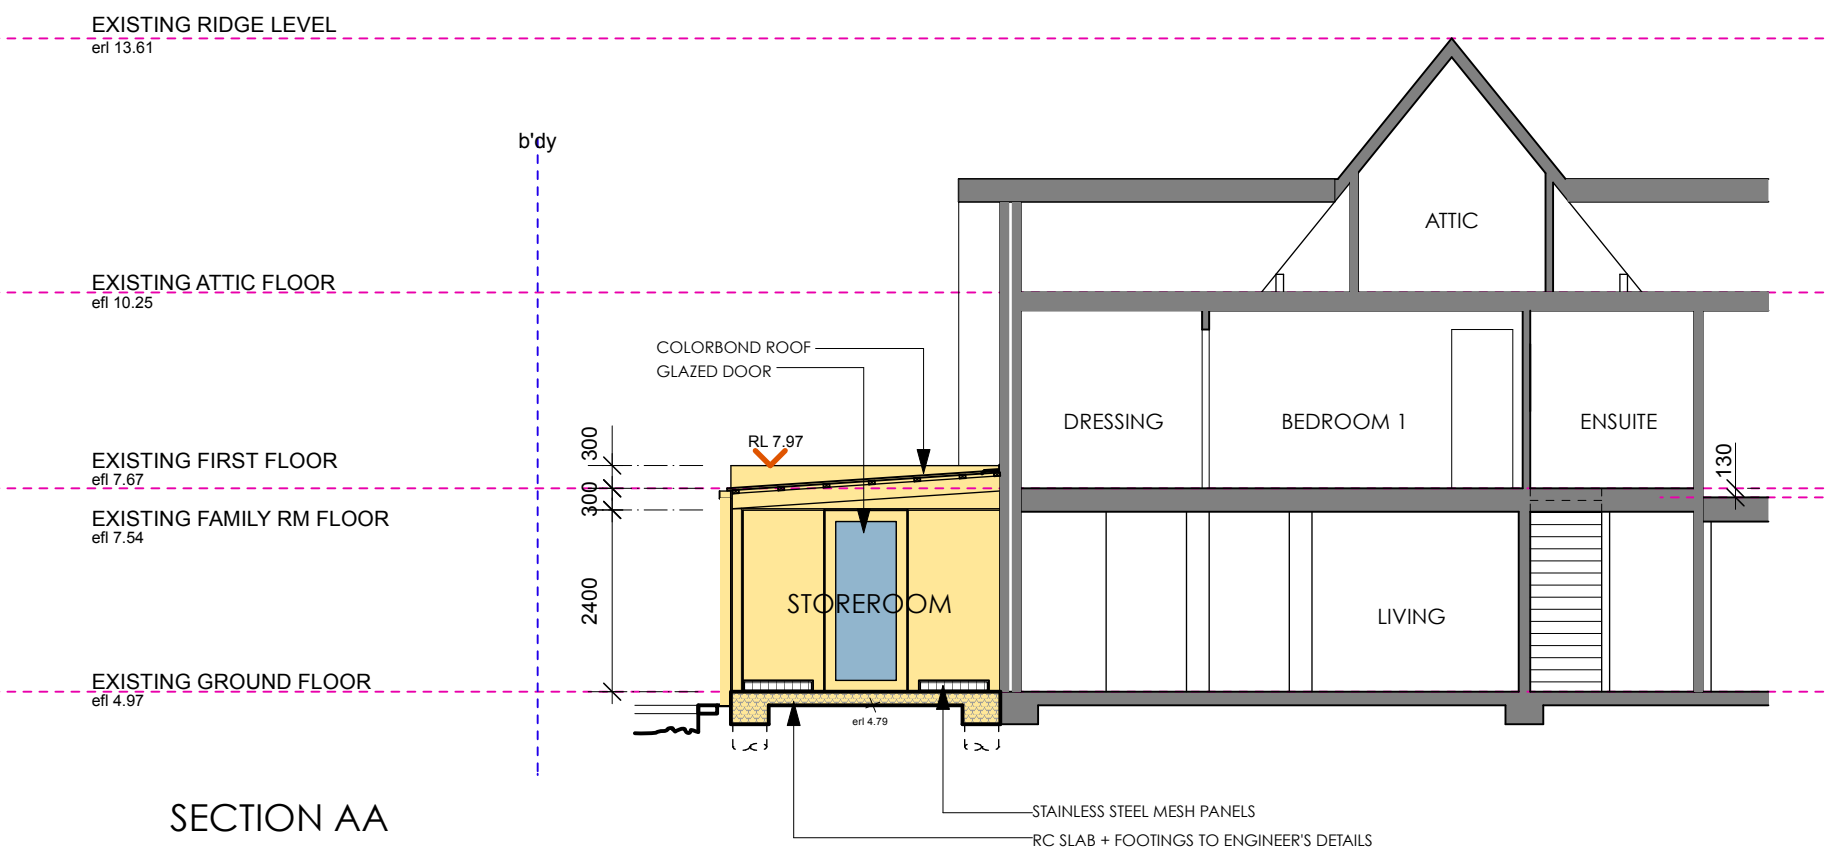

REVISIONS:

B. 25.2.25 ISSUE FOR DA

A. 17.12.24 ISSUE TO CLIENTS AND CONSULTANTS

NORTH EAST ELEVATION + SECTION AA

PROJECT NO.
DATE
SCALE

2401
august '24
1:100@A3

A.05

