


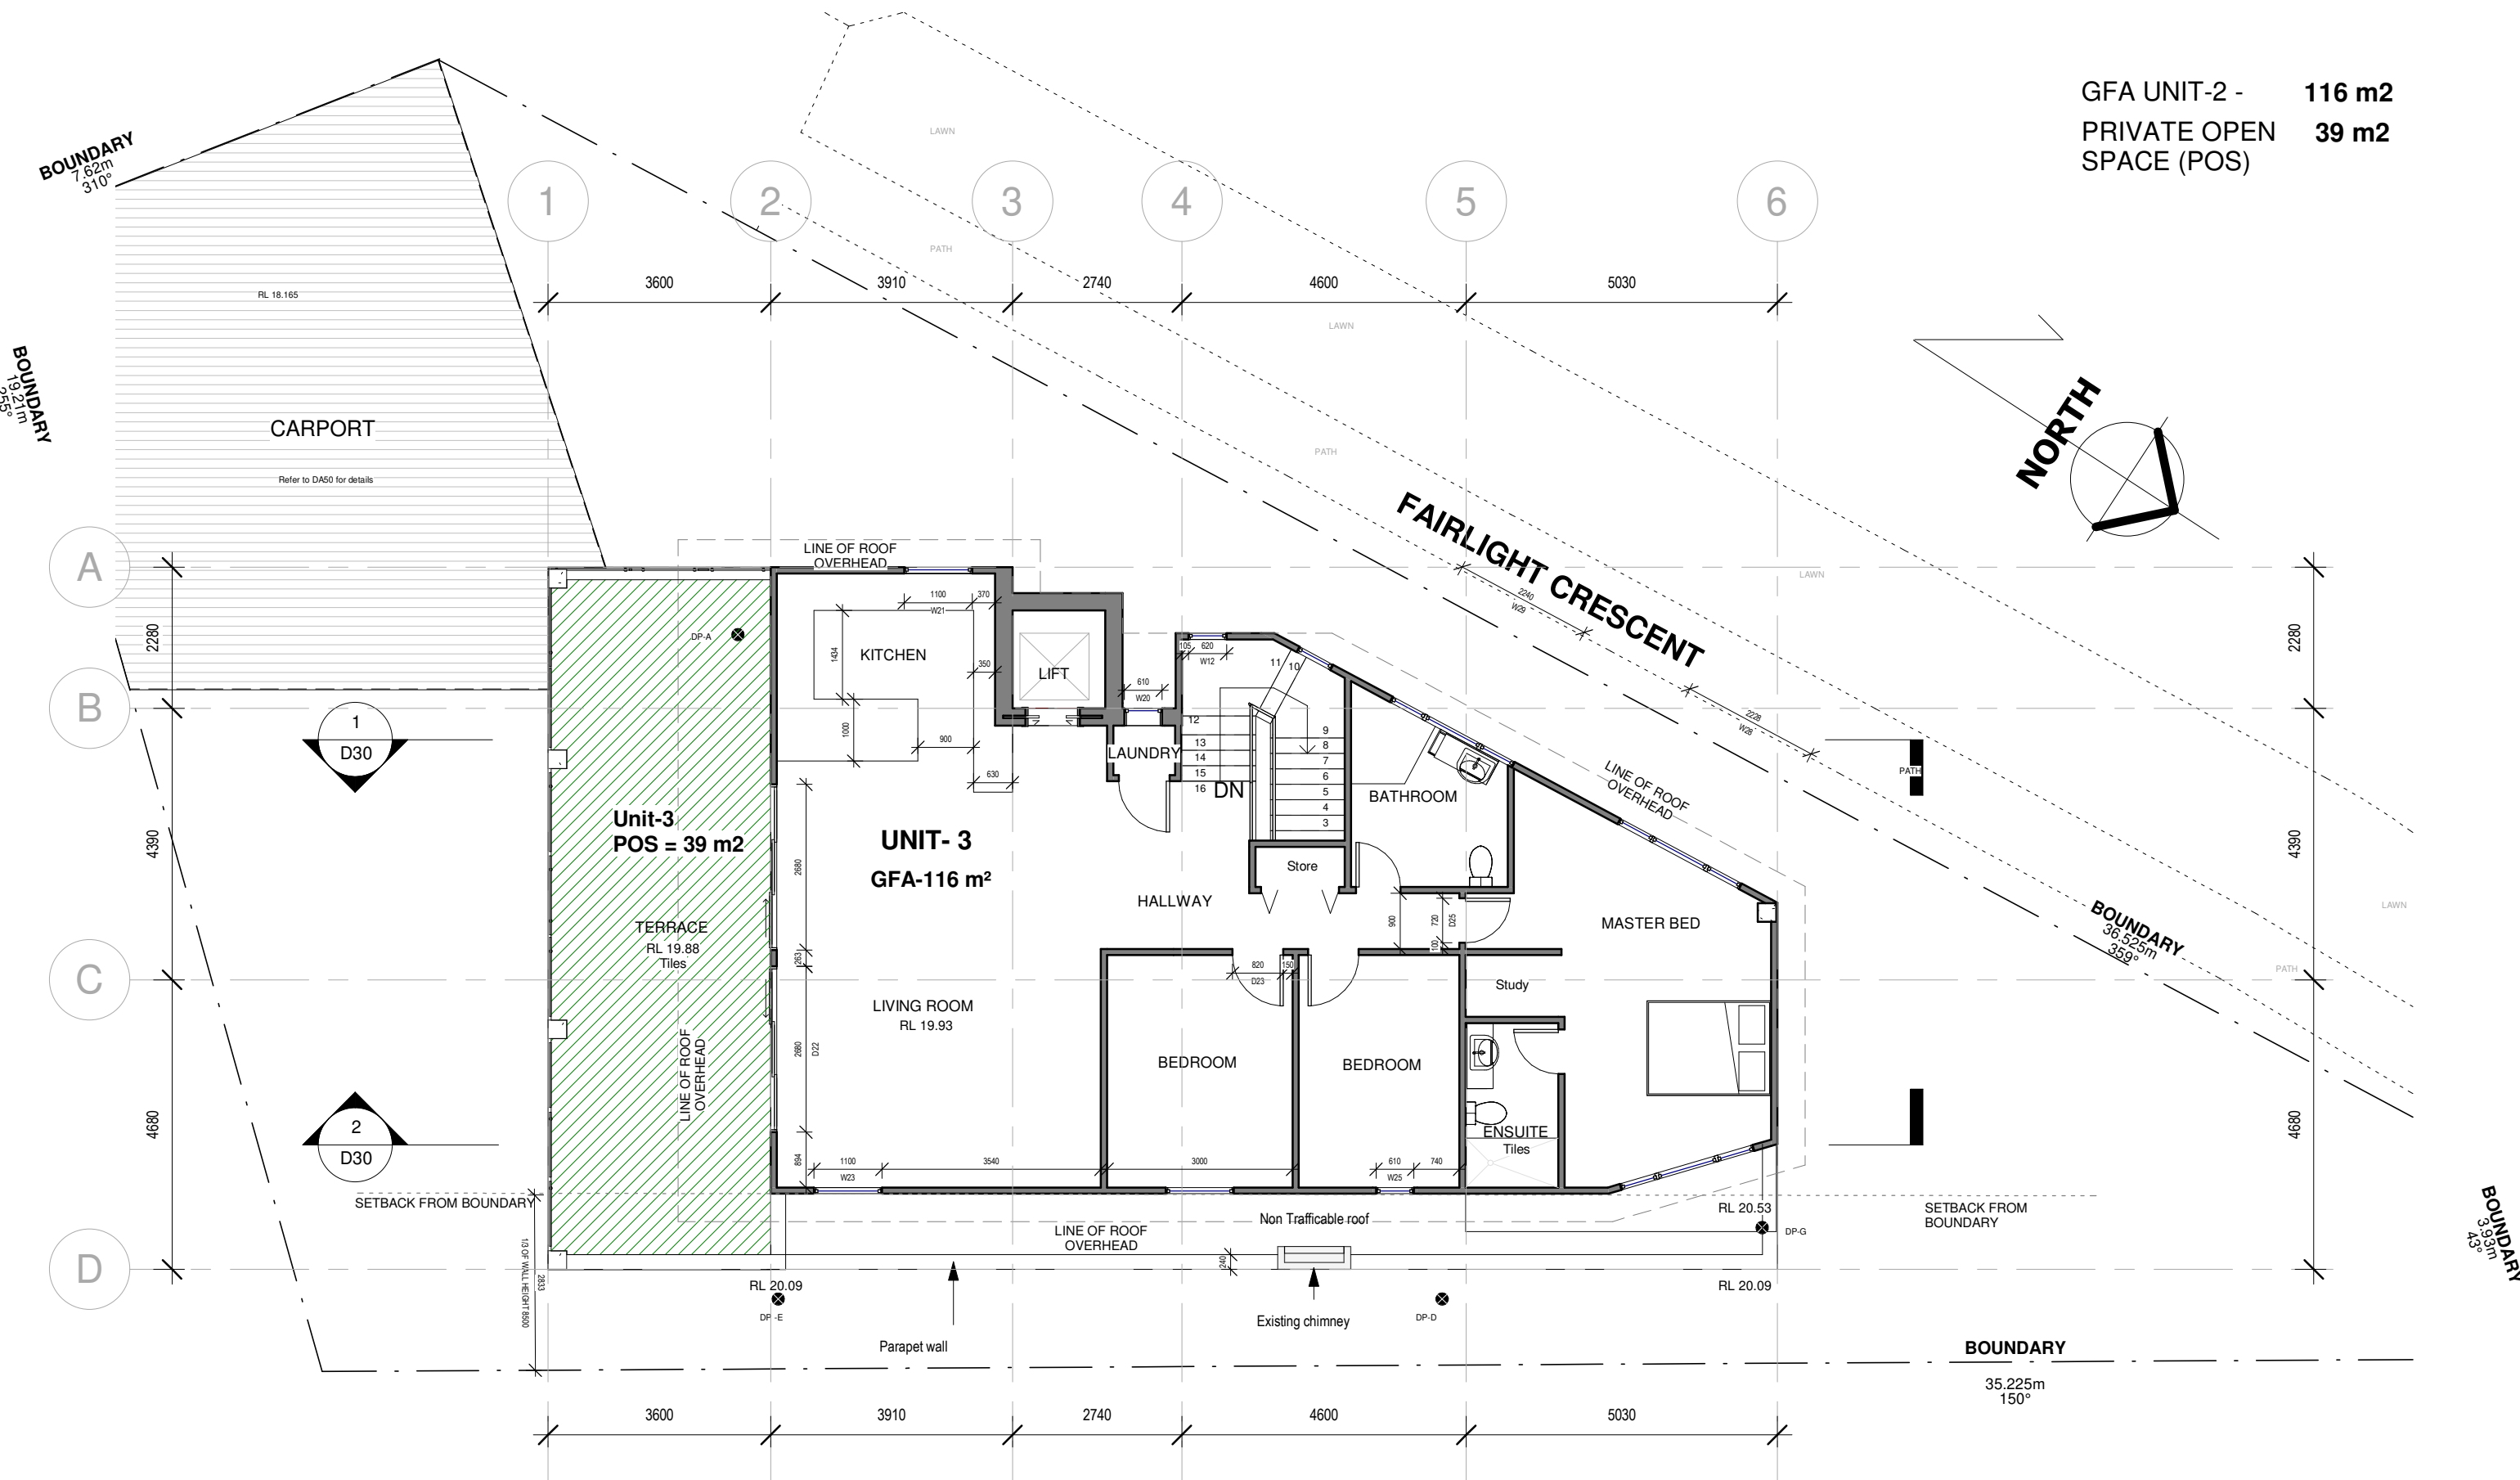

GFA UNIT-2 - 116 m2
PRIVATE OPEN SPACE (POS) 39 m2



GENERAL NOTES
1. CONTRACTORS MUST VERIFY ALL DIMENSIONS ON SITE PRIOR TO THE COMMENCEMENT OF ANY WORK OR THE PREPARATION OF SHOP DRAWINGS.
2. FIGURED DIMENSIONS TO BE USED IN PREFERENCE TO SCALED DIMENSIONS.
USE OF THESE DRAWINGS
The design and details shown on these drawings are applicable to this project only and may not be reproduced in whole or in part or be used for any other project or purpose without the written permission of Woodhouse & Danks Pty. Ltd. with whom copyright resides.

No.	DATE	REVISION OR ISSUE	DWN.	CHK.	No.	DATE	REVISION OR ISSUE	DWN.	CHK.	No.
						05.06.23	ISSUE			
						17.04.23	AS-BUILT SUBMISSION			

AS- BUILT DRAWINGS
1 FAIRLIGHT CRESCENT, FAIRLIGHT
SECOND FLOOR LEVEL

WOODHOUSE & DANKS ARCHITECTS
Suite 207 - Level 2, 20 Dale Street, Brookvale, NSW 2100
T: (02) 9939 8810 F: (02) 9939 8830
E: admin@woodhousedanks.com.au

JOB No.
15005

DWG. No.
AS-12-

DATE
JUN 2023

DRAWN
rjo

SCALE
1 : 100@A3

DATE
JUN 2023

PROJECT: E:\STEPHEN FAYLE PROJ\111 Fairlight Crescent, Fairlight\Revit\1 Fairlight Crescent_2023.05.06\1 Fairlight Crescent_2023.06.06.rvt

