






WARRINGAH COUNCIL

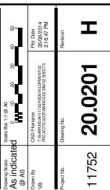


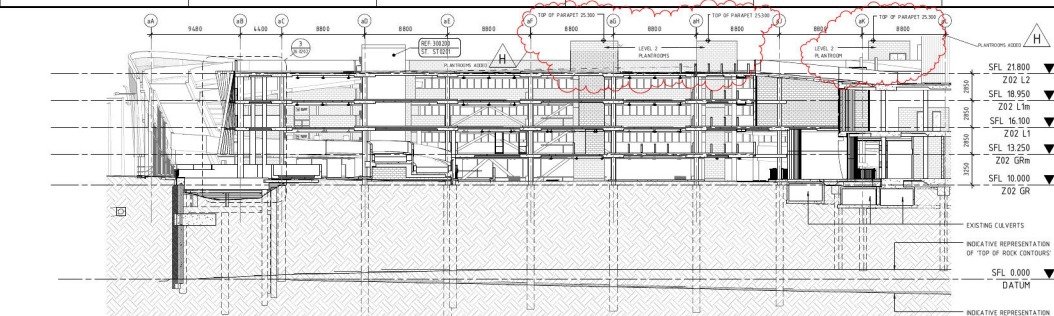


GA SECTION 01
1 : 200

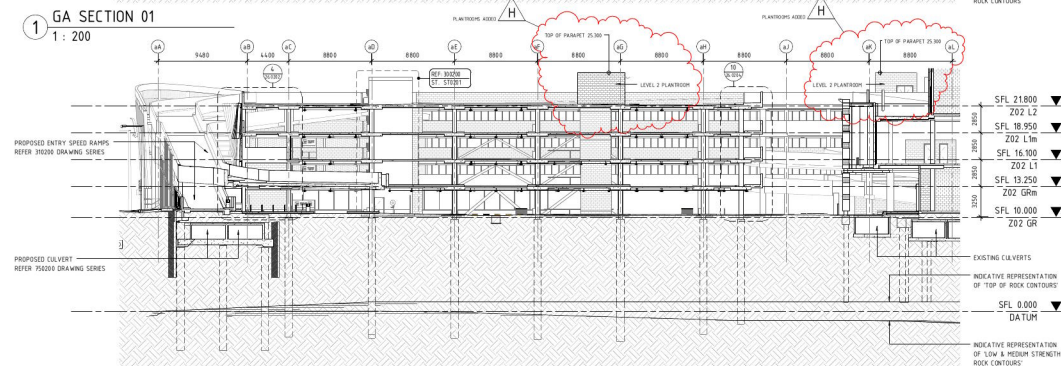


GA SECTION 02
1 : 200

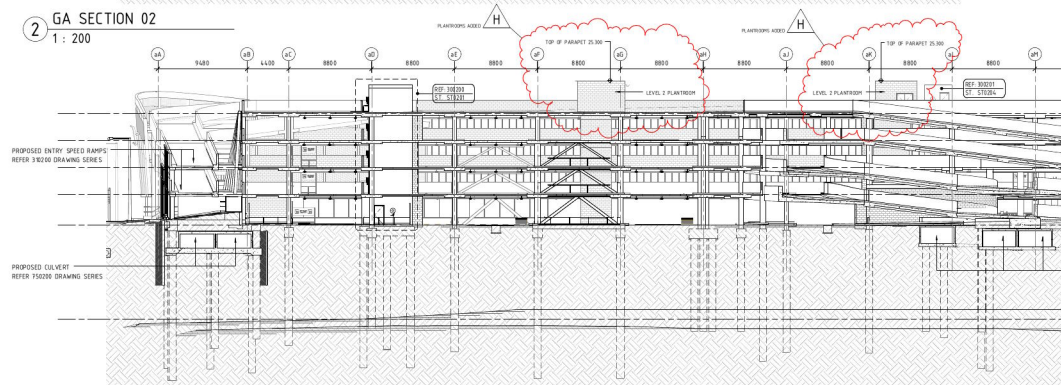

GA SECTION 03
1 : 200

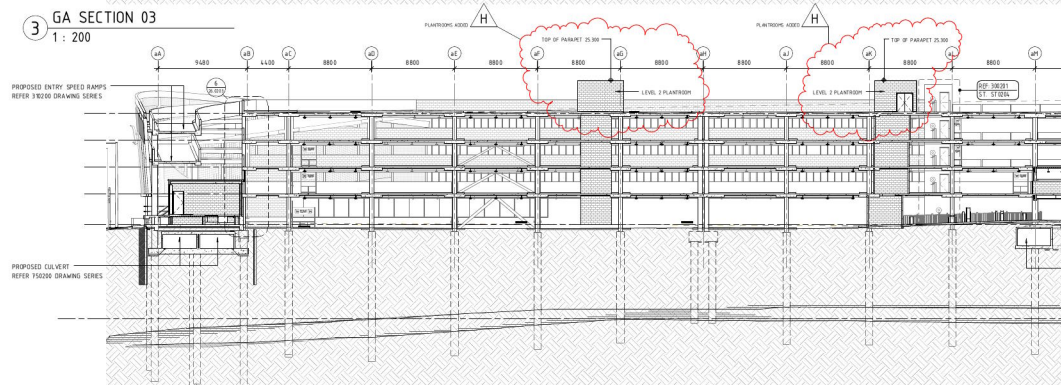

GA SECTION 04
1 : 200

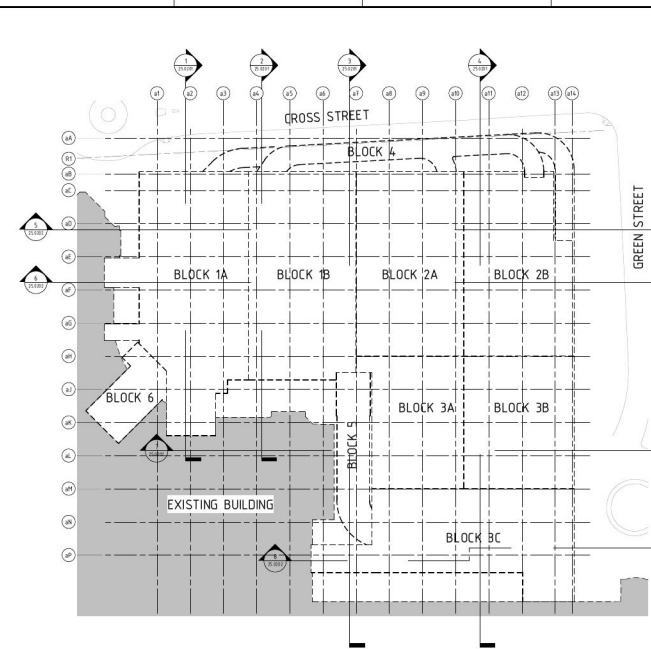

KEYPLAN
1 : 500

[illegible]

THIS PLAN TO BE READ IN
CONJUNCTION WITH


MOD2014/0079

WARRINGAH COUNCIL


FOR COSTING

ZONE 2
PALM TREE CARPARK
GA SECTIONS - SHT 1


Drawn By VSB	CAD Filename 11752_25.0201	PIV Date 2003.03.25
Project No. 11752	Drawing No. 25.0201	Revision H

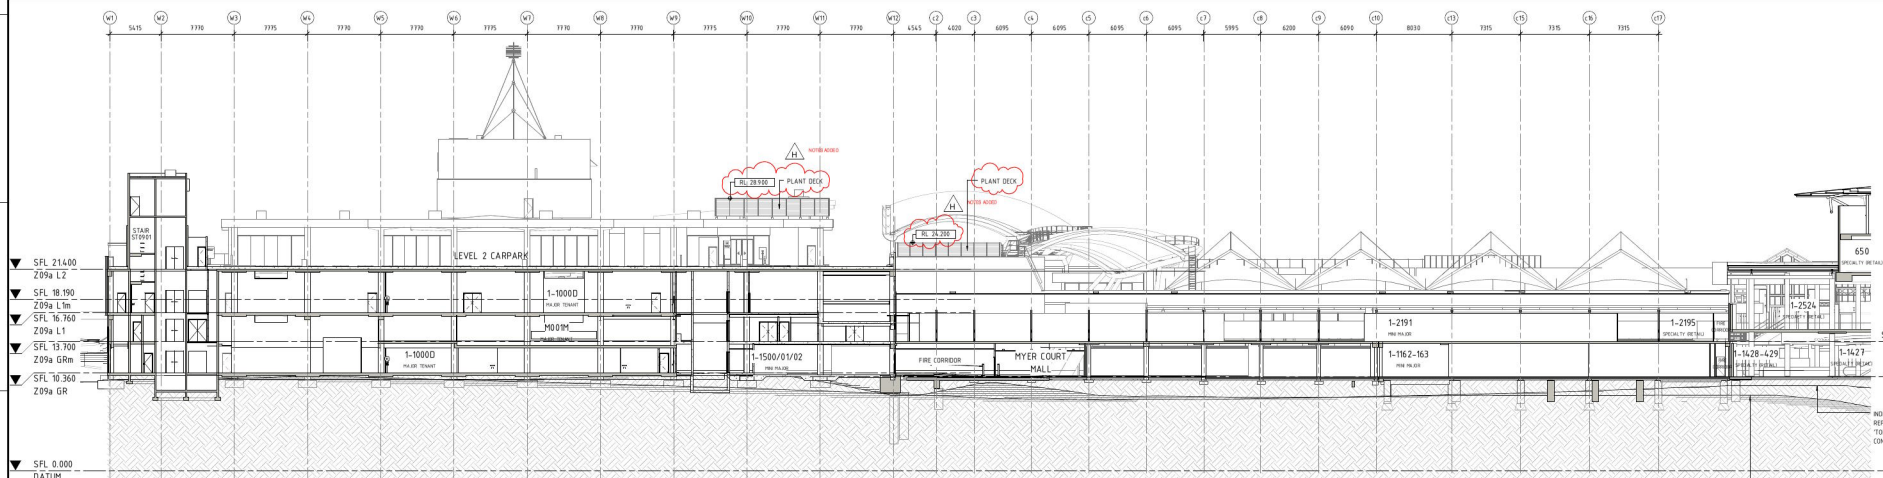

1 SECTION 04 - ZONE 9
1 : 200

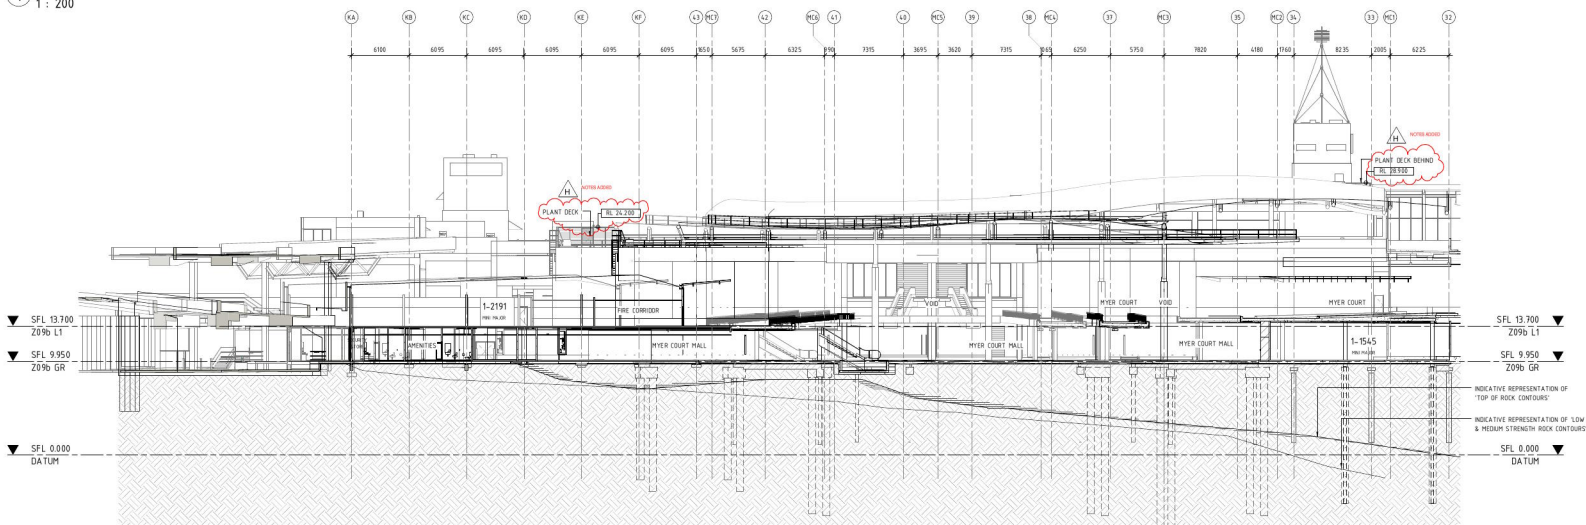


2 SECTION 05 - ZONE 9
1 : 200

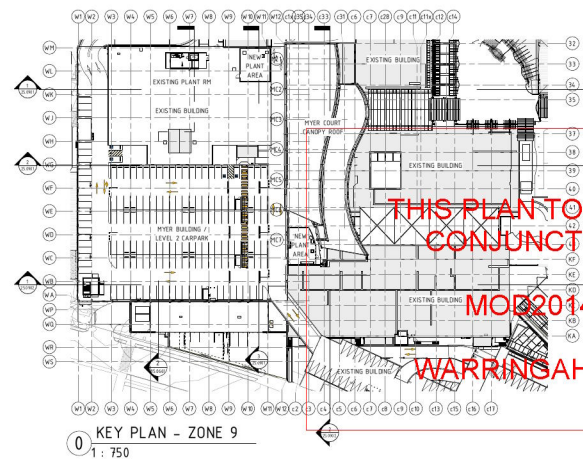


0 KEY PLAN - ZONE 9
1 : 750


[illegible]

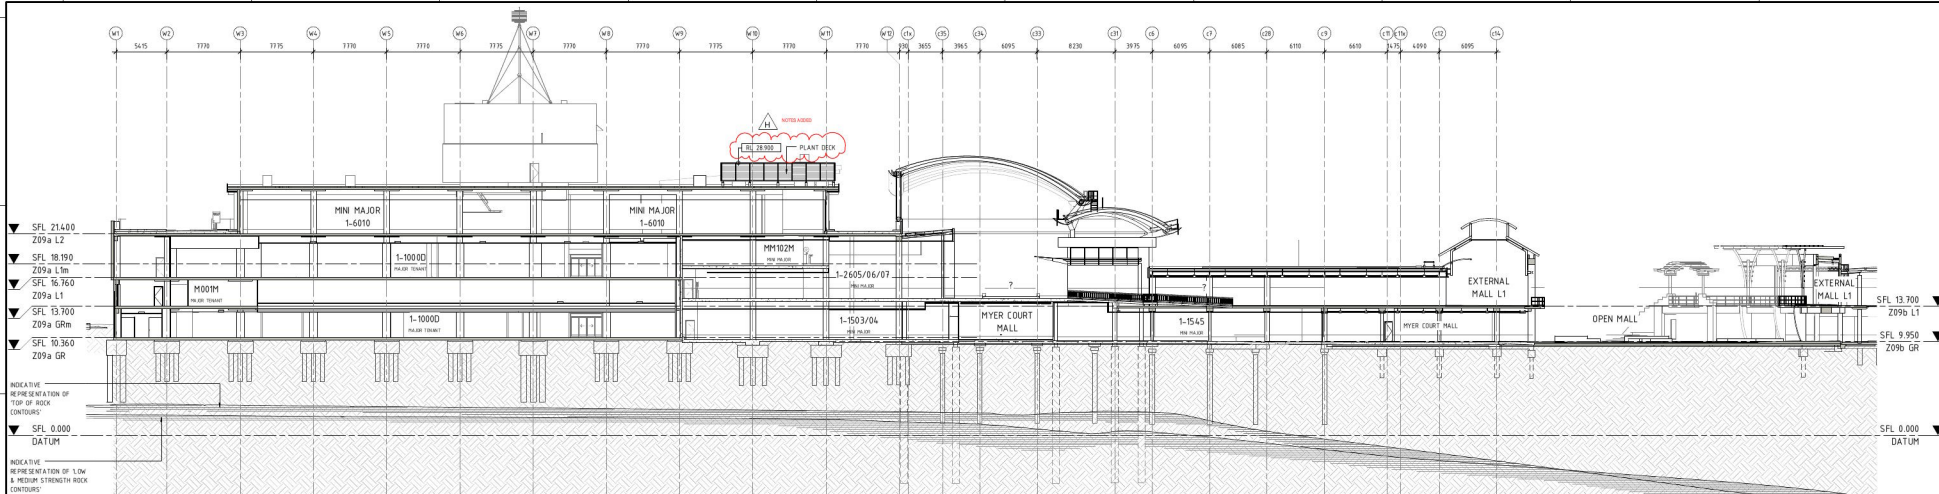


1 SECTION 01 - ZONE 9
1 : 200

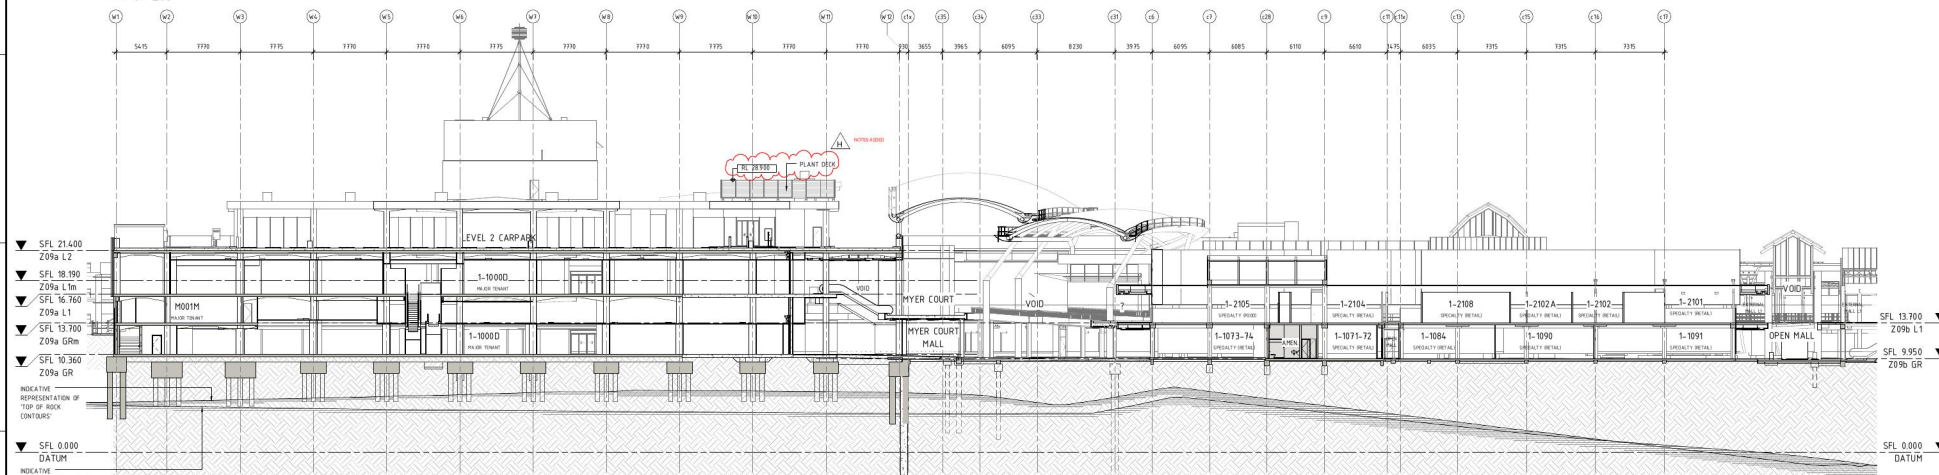

2 SECTION 02 - ZONE 9
1 : 200

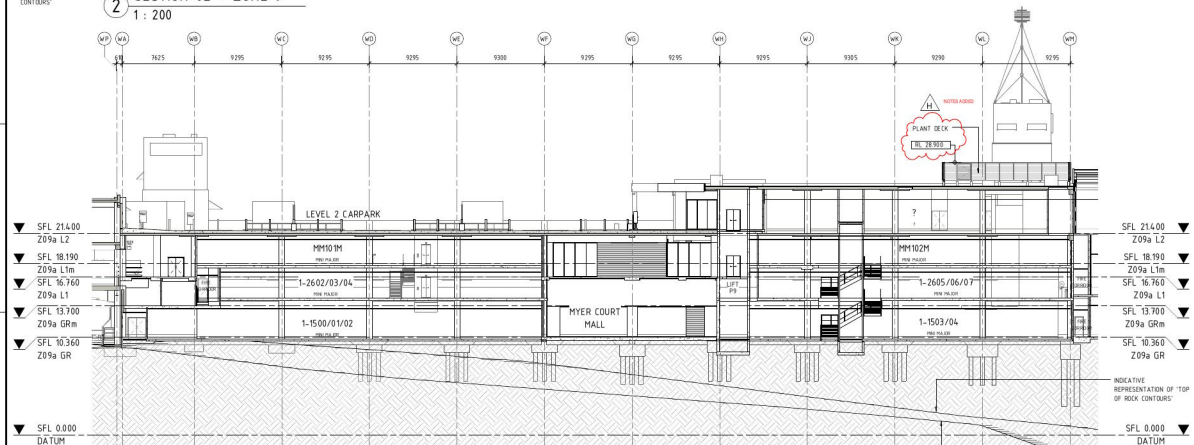






3 SECTION 03 - ZONE 9
1 : 200

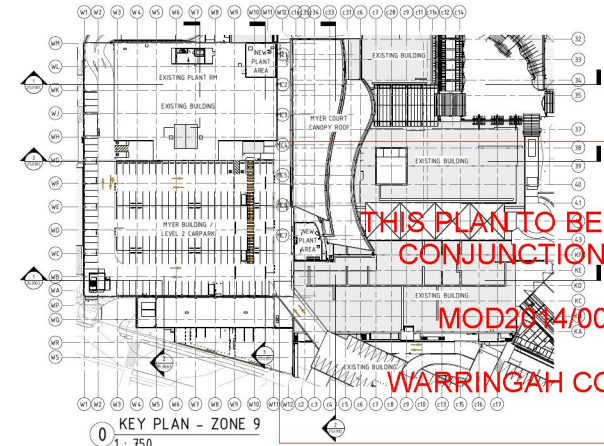

0 KEY PLAN - ZONE 9
1 : 750

[illegible]

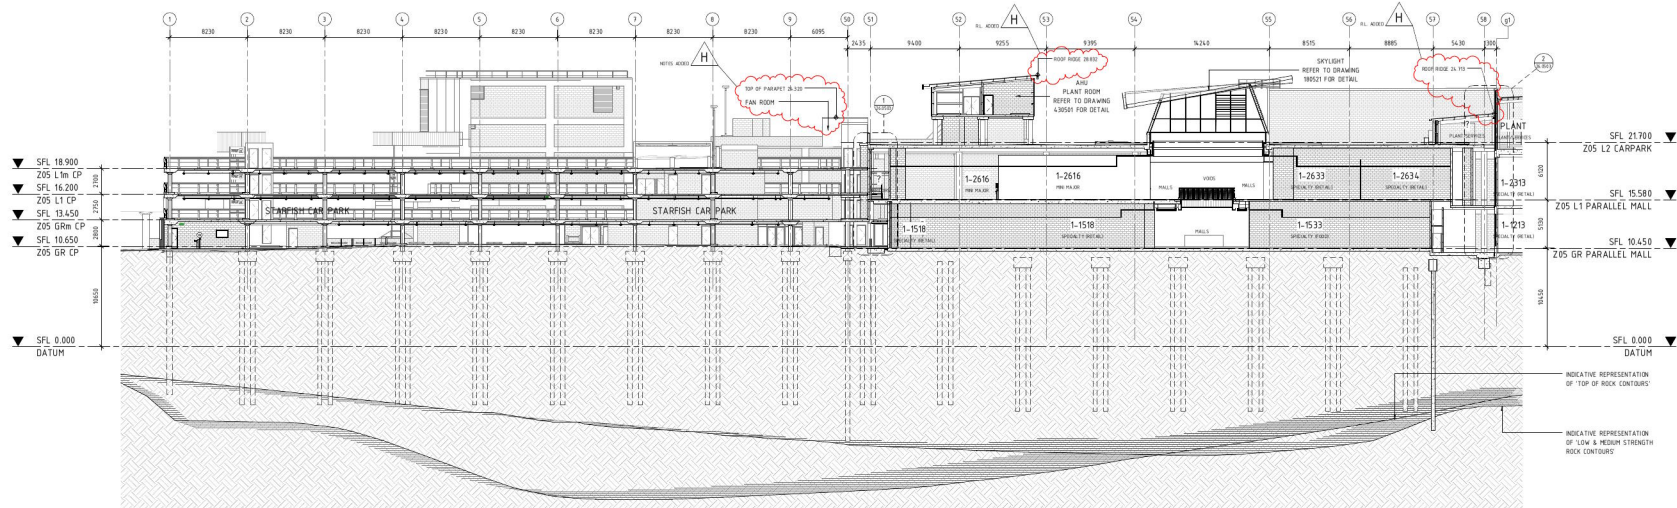

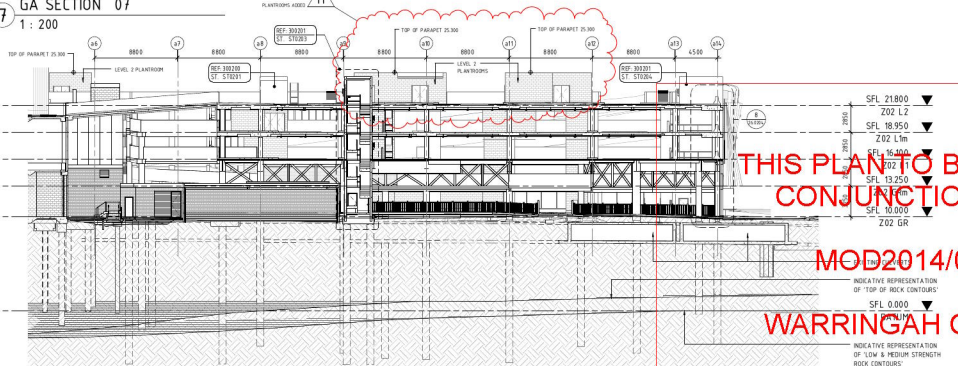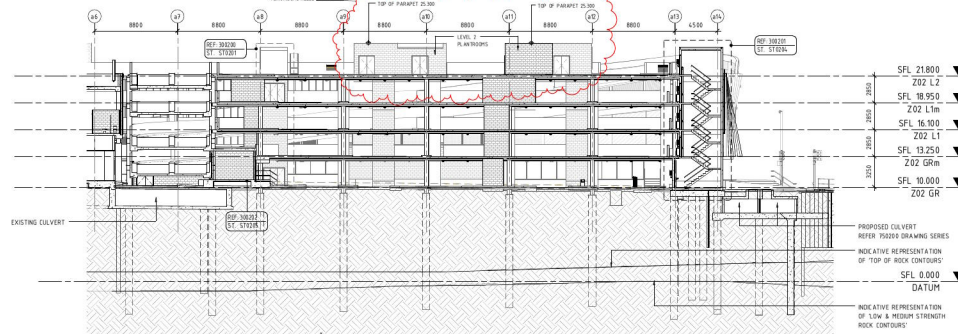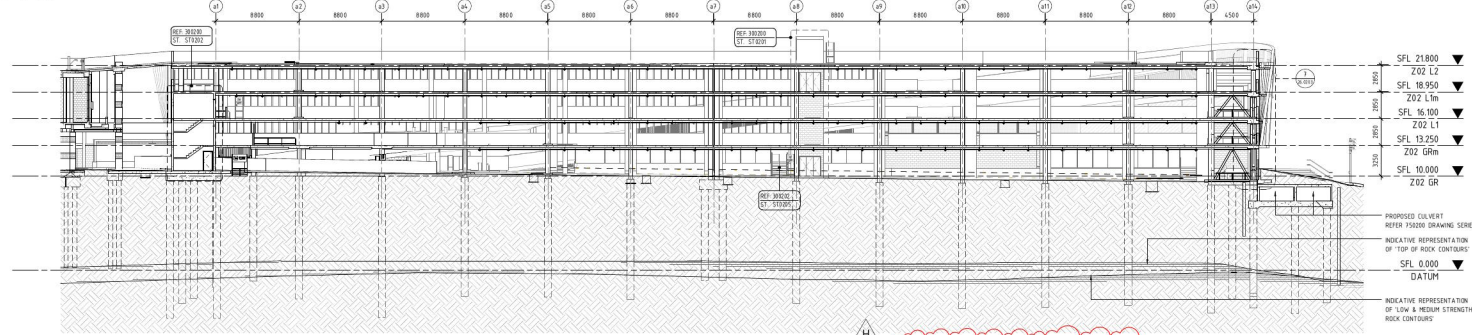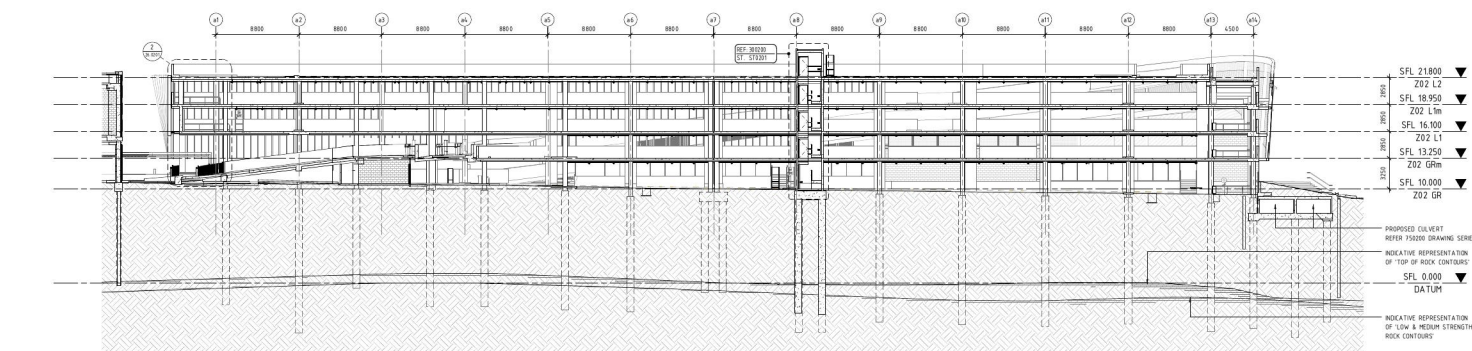

WARRINGAH COUNCIL

UNFORGETTABLE

[illegible]