


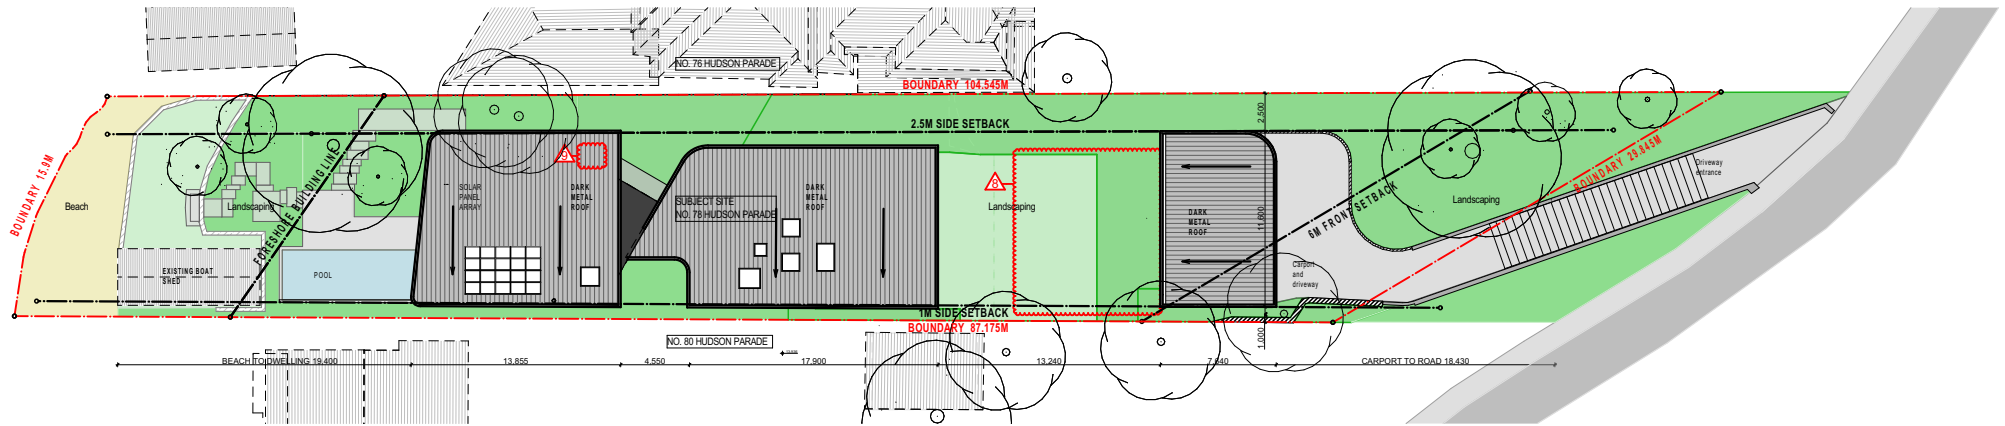

1 Notification Roof
SCALE: 1:500

rev.	date	description	marker. Architecture & Design 402 Darling Street, Balmain NSW 2041 ABN: 12 624 281 858 www.markerarchitecture.com.au	1801_Clareville House 78 Hudson Parade, Clareville NSW 2107 Client: Pam & Danny Nemeny	N  Project North	Consent Modification			L orientation drawing title	NOTIFICATION PLAN AND ELEVATIONS	1801 drawing job number	A4 Sheet Size	as shown drawing scales	
05	06.08.19	S4.55 (1a)				S4.55 (1A)	07							
06	27.08.21	S4.55 (1a)												
07	25.03.22	S4.55 (1a)												
													28/03/2022 drawn date:	10 sheets in set
													BN checked:	
													Northern Beaches Council local council:	