


BOUNDARIES HAVE NOT BEEN LOCATED BY SURVEY. THE BOUNDARIES SHOWN ON THIS PLAN HAVE BEEN TAKEN FROM THE TITLE DEPOSITED PLAN AND ARE APPROXIMATE RELATIVE TO THE DETAIL SURVEY.

CONTOURS SHOWN DEPICT THE TOPOGRAPHY EXCEPT AT SPOT LEVELS SHOWN THEY DO NOT REPRESENT THE EXACT LEVEL AT ANY PARTICULAR POINT. THE SPOT LEVELS ARE TRUE FOR THEIR POSITION, AND ARE INTENDED TO BE USEFUL TO REPRESENT THE GENERAL TERRAIN. CARE SHOULD BE TAKEN IF EXTRAPOLATING.

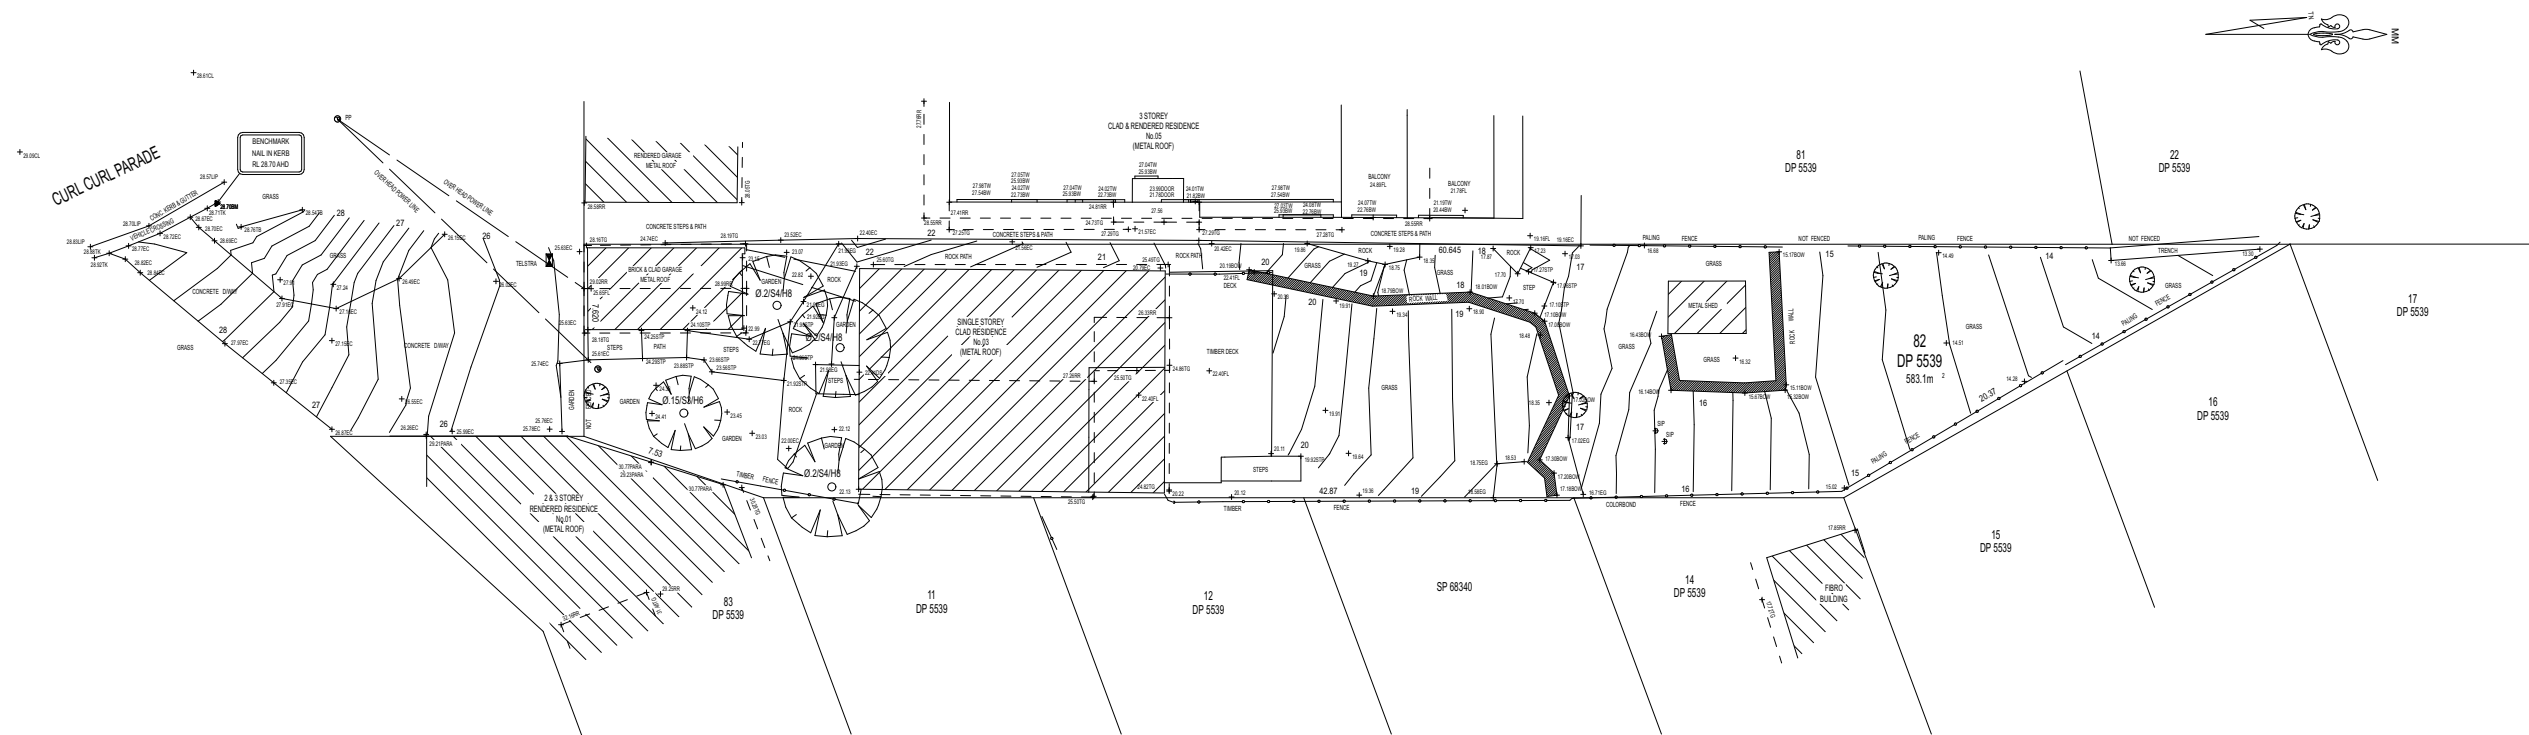

DA APPLICATION
ONLY
NOT FOR CONSTRUCTION

LEGEND	
BENCH MARK	▲
TELESTRA PIT	⊠ TEL
ELECTRIC LIGHT POLE	⬠ LP
POWER POLE	⦶ PP
SIGN POST	♀ SP
SEWER INSPECTION PIT	⊙ SIP
SEWER VENT	⊕ SEWER
MANHOLE	⦶ MH
SEWER MANHOLE	⊙ SMH
STOP VALVE	⊞ SV
WATER HYDRANT	⦶ HYD
WATER METER	⦶ WM
GAS METER	⦶
STATE SURVEY MARK	⦶ SSM



Rapid Plans
www.rapidplans.com.au
PO Box 6193 Frenchs Forest
DC NSW 2086
Fax : (02) 9905-8865
Mobile: 0414-945-024
Email : gregg@rapidplans.com.au

© Copyright
Rapid Plans 2020

Rapid Plans reserves all rights to this drawing; this drawing remains the property of Rapid Plans and may not be copied without written consent, all content including intellectual, remain the property of Rapid Plans, all copies of this drawing will be returned to Rapid Plans upon request.

The builder shall check and verify all dimensions and verify all errors and omissions to the Designer. Do not scale the drawings. Drawings shall not be used for construction purposes until issued by the Designer for construction.

Project North



Checked
Plot Date:
Project NO.
Project Status

Client _____
Site: _____

GBJ
21/12/20
RP0220NIK
DA Rev2

Mike and Jess Nikotin
3 Curl Curl Parade, Curl Curl
2096

DRAWING TITLE :

SITE AND LOCATION

SITE SURVEY

PROJECT NAME :

New Dwelling

REVISION NO.

DRAWING NO.

DA1002




**TSS TOTAL SURVEYING
SOLUTIONS**
ARTARMON | CAMDEN | MANLY VALE

NOTE:
INFORMATION CONTAINED IN THIS PLAN
IS THE COPYRIGHT OF TOTAL SURVEYING
SOLUTIONS. THE USE OR DUPLICATION
WITHOUT THE WRITTEN CONSENT OF TOTAL
SURVEYING SOLUTIONS CONSTITUTES AN
INFRINGEMENT OF COPYRIGHT.

REVISION No.	REVISION DATE:	COMMENT:

LEGEND:
EC - EDGE OF CONCRETE
TK - TOP OF KERB
TW - TOP OF WINDOW
BW - BOTTOM OF WINDOW
TG - TOP OF GUTTER
RR - ROOF RIDGE

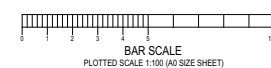

PLAN SHOWING DETAIL & LEVELS
OVER LOT 82 IN DP5539

CLIENT:	MIKE NIKOTIN
PROJECT:	CURL CURL
ADDRESS:	3 CURL CURL PARADE, CURL CURL

JOB No.: 191107	LGA: NORTHERN BEACHES
PLAN No.: 191107_A	DATUM: AHD
DATE: 17/05/2019	SCALE: 1:100@A0
DRAWN: DF	CONT. INTERVAL: 0.25m
CHK: GS	SHEET 1 OF 1