



- GENERAL NOTES:
- ALL WORK TO COMPLY WITH BUILDING CODE OF AUSTRALIA, REQUIREMENTS OF RELEVANT STATUTORY AUTHORITIES/ LOCAL GOVERNMENT & RELEVANT AUSTRALIAN BUILDING STANDARDS
 - CONTRACTOR TO VERIFY ALL DIMENSIONS ON SITE BEFORE COMMENCING WORK-. SHOULD A DISCREPANCY BE IDENTIFIED PLEASE CONFIRM WITH ARCHITECT PRIOR TO PROCEEDING (DO NOT SCALE FROM DRAWINGS)
 - COPYRIGHT OF DESIGN SHOWN HEREON IS RETAINED BY THIS OFFICE AND AUTHORITY IS REQUIRED FOR ANY REPRODUCTION
 - DRAWINGS FOR THE PURPOSES OF DA ONLY- FURTHER CONSULTANT/ AUTHORITY COORDINATION WILL BE REQUIRED AT CC STAGE WHICH MAY IMPACT ON DESIGN AND PLANNING LAYOUTS
 - WHEN PROPRIETARY PRODUCTS ARE REFERRED TO, INSTALL IN ACCORDANCE WITH THE MANUFACTURERS WRITTEN INSTRUCTIONS
 - AREA SCHEDULES SUPPLIED ARE APPROXIMATE ONLY - FUTURE ALLOWANCE FOR VERTICAL SERVICE DUCTS, STRUCTURAL WALL SYSTEMS AND CONSULTANT INPUT WILL BE REQUIRED


- LEGEND:
- | | | | |
|-----|--|-----|--------------------------------------|
| AW | AWNING | PB | PLANTER BOX |
| FH | FIRE HYDRANT | PC | PANEL CLADDING (TO FUTURE DETAIL) |
| FHR | FIRE HOSE REEL | PS | PRIVACY SCREEN (TO FUTURE SELECTION) |
| FS | FIRE STAIRS | PTx | PAINT FINISH TYPE x |
| FG | FROSTED GLAZ | RP | ROOF PEBBLES |
| GB | FRAMELESS TOUGHENED GLASS BALUSTRADE (TO BCA/AUSTRALIAN STANDARDS) | RS | ROLLERS SHUTTER |
| MB | MAILBOX (TO FUTURE DETAIL) | RW | RENDERED WALL/SELECTED PAINT FINISH |
| MC | METAL CLADDING | SK | SKYLIGHT |
| MF | METAL FENCING (TO FUTURE SELECTION) | STR | STORAGE |
| MR | METAL SHEET ROOFING | ST | STONE CLADDING |

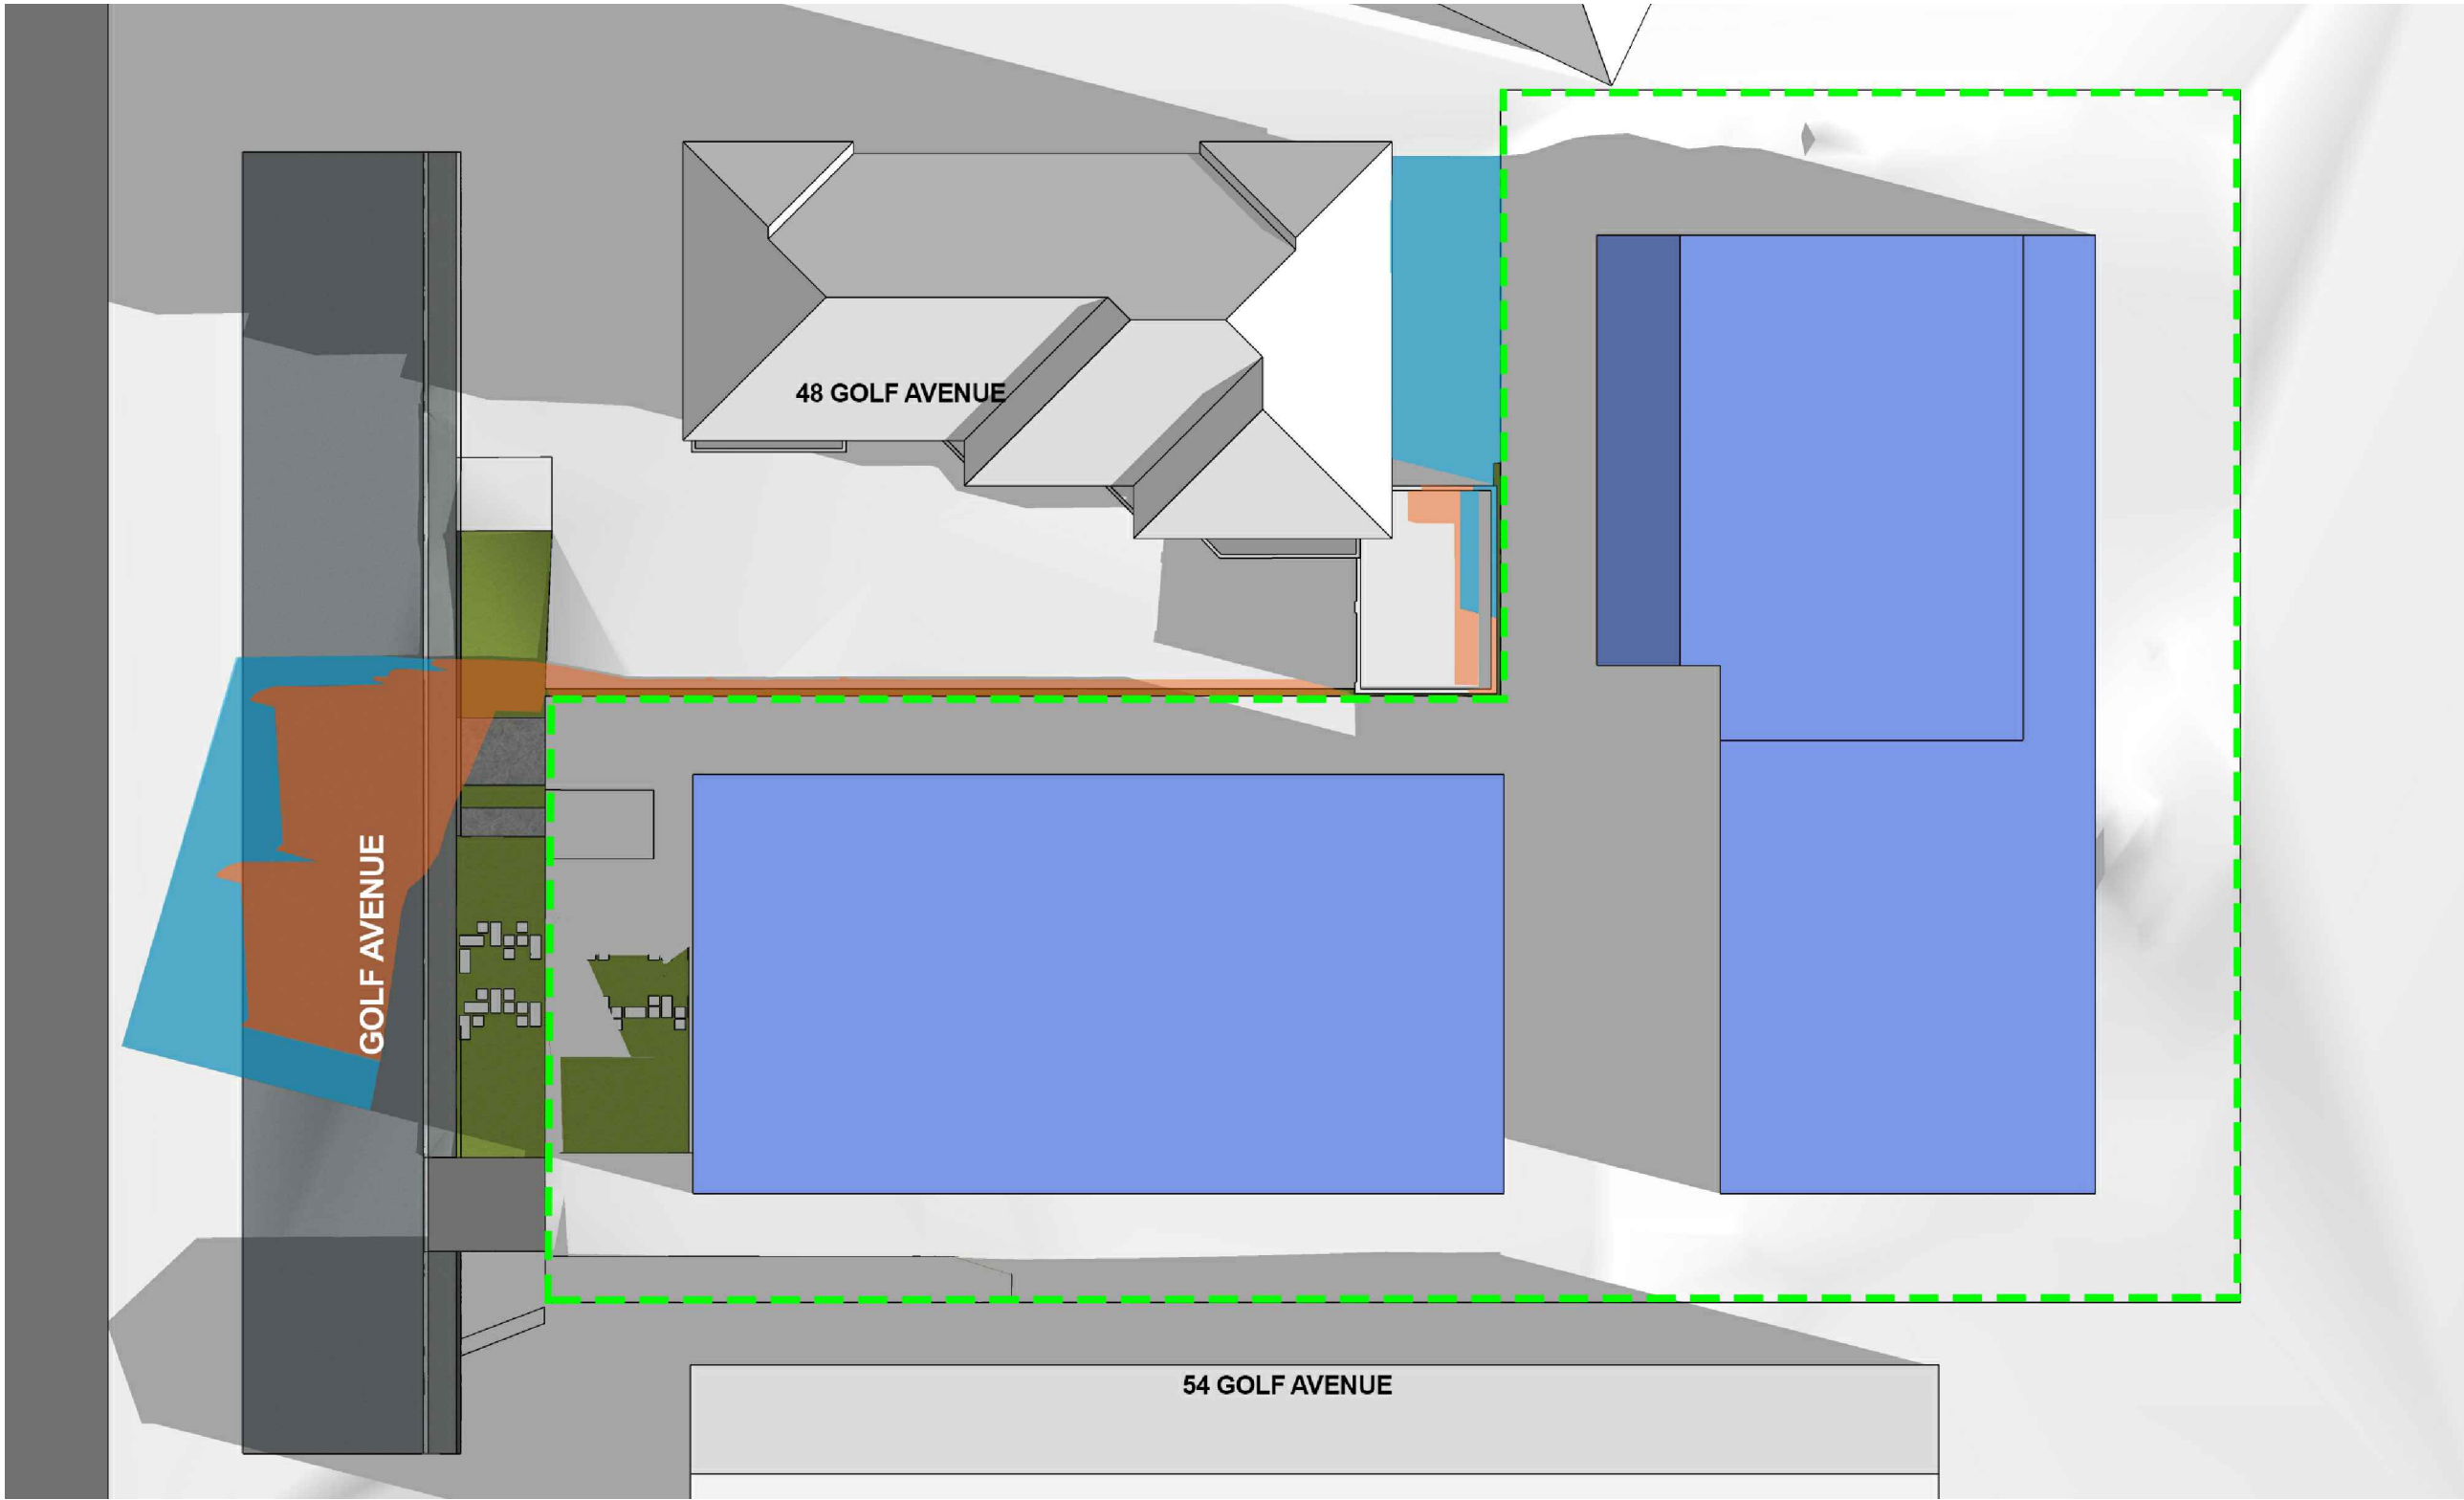

SHADOW DIAGRAM
9AM - JUNE 21st

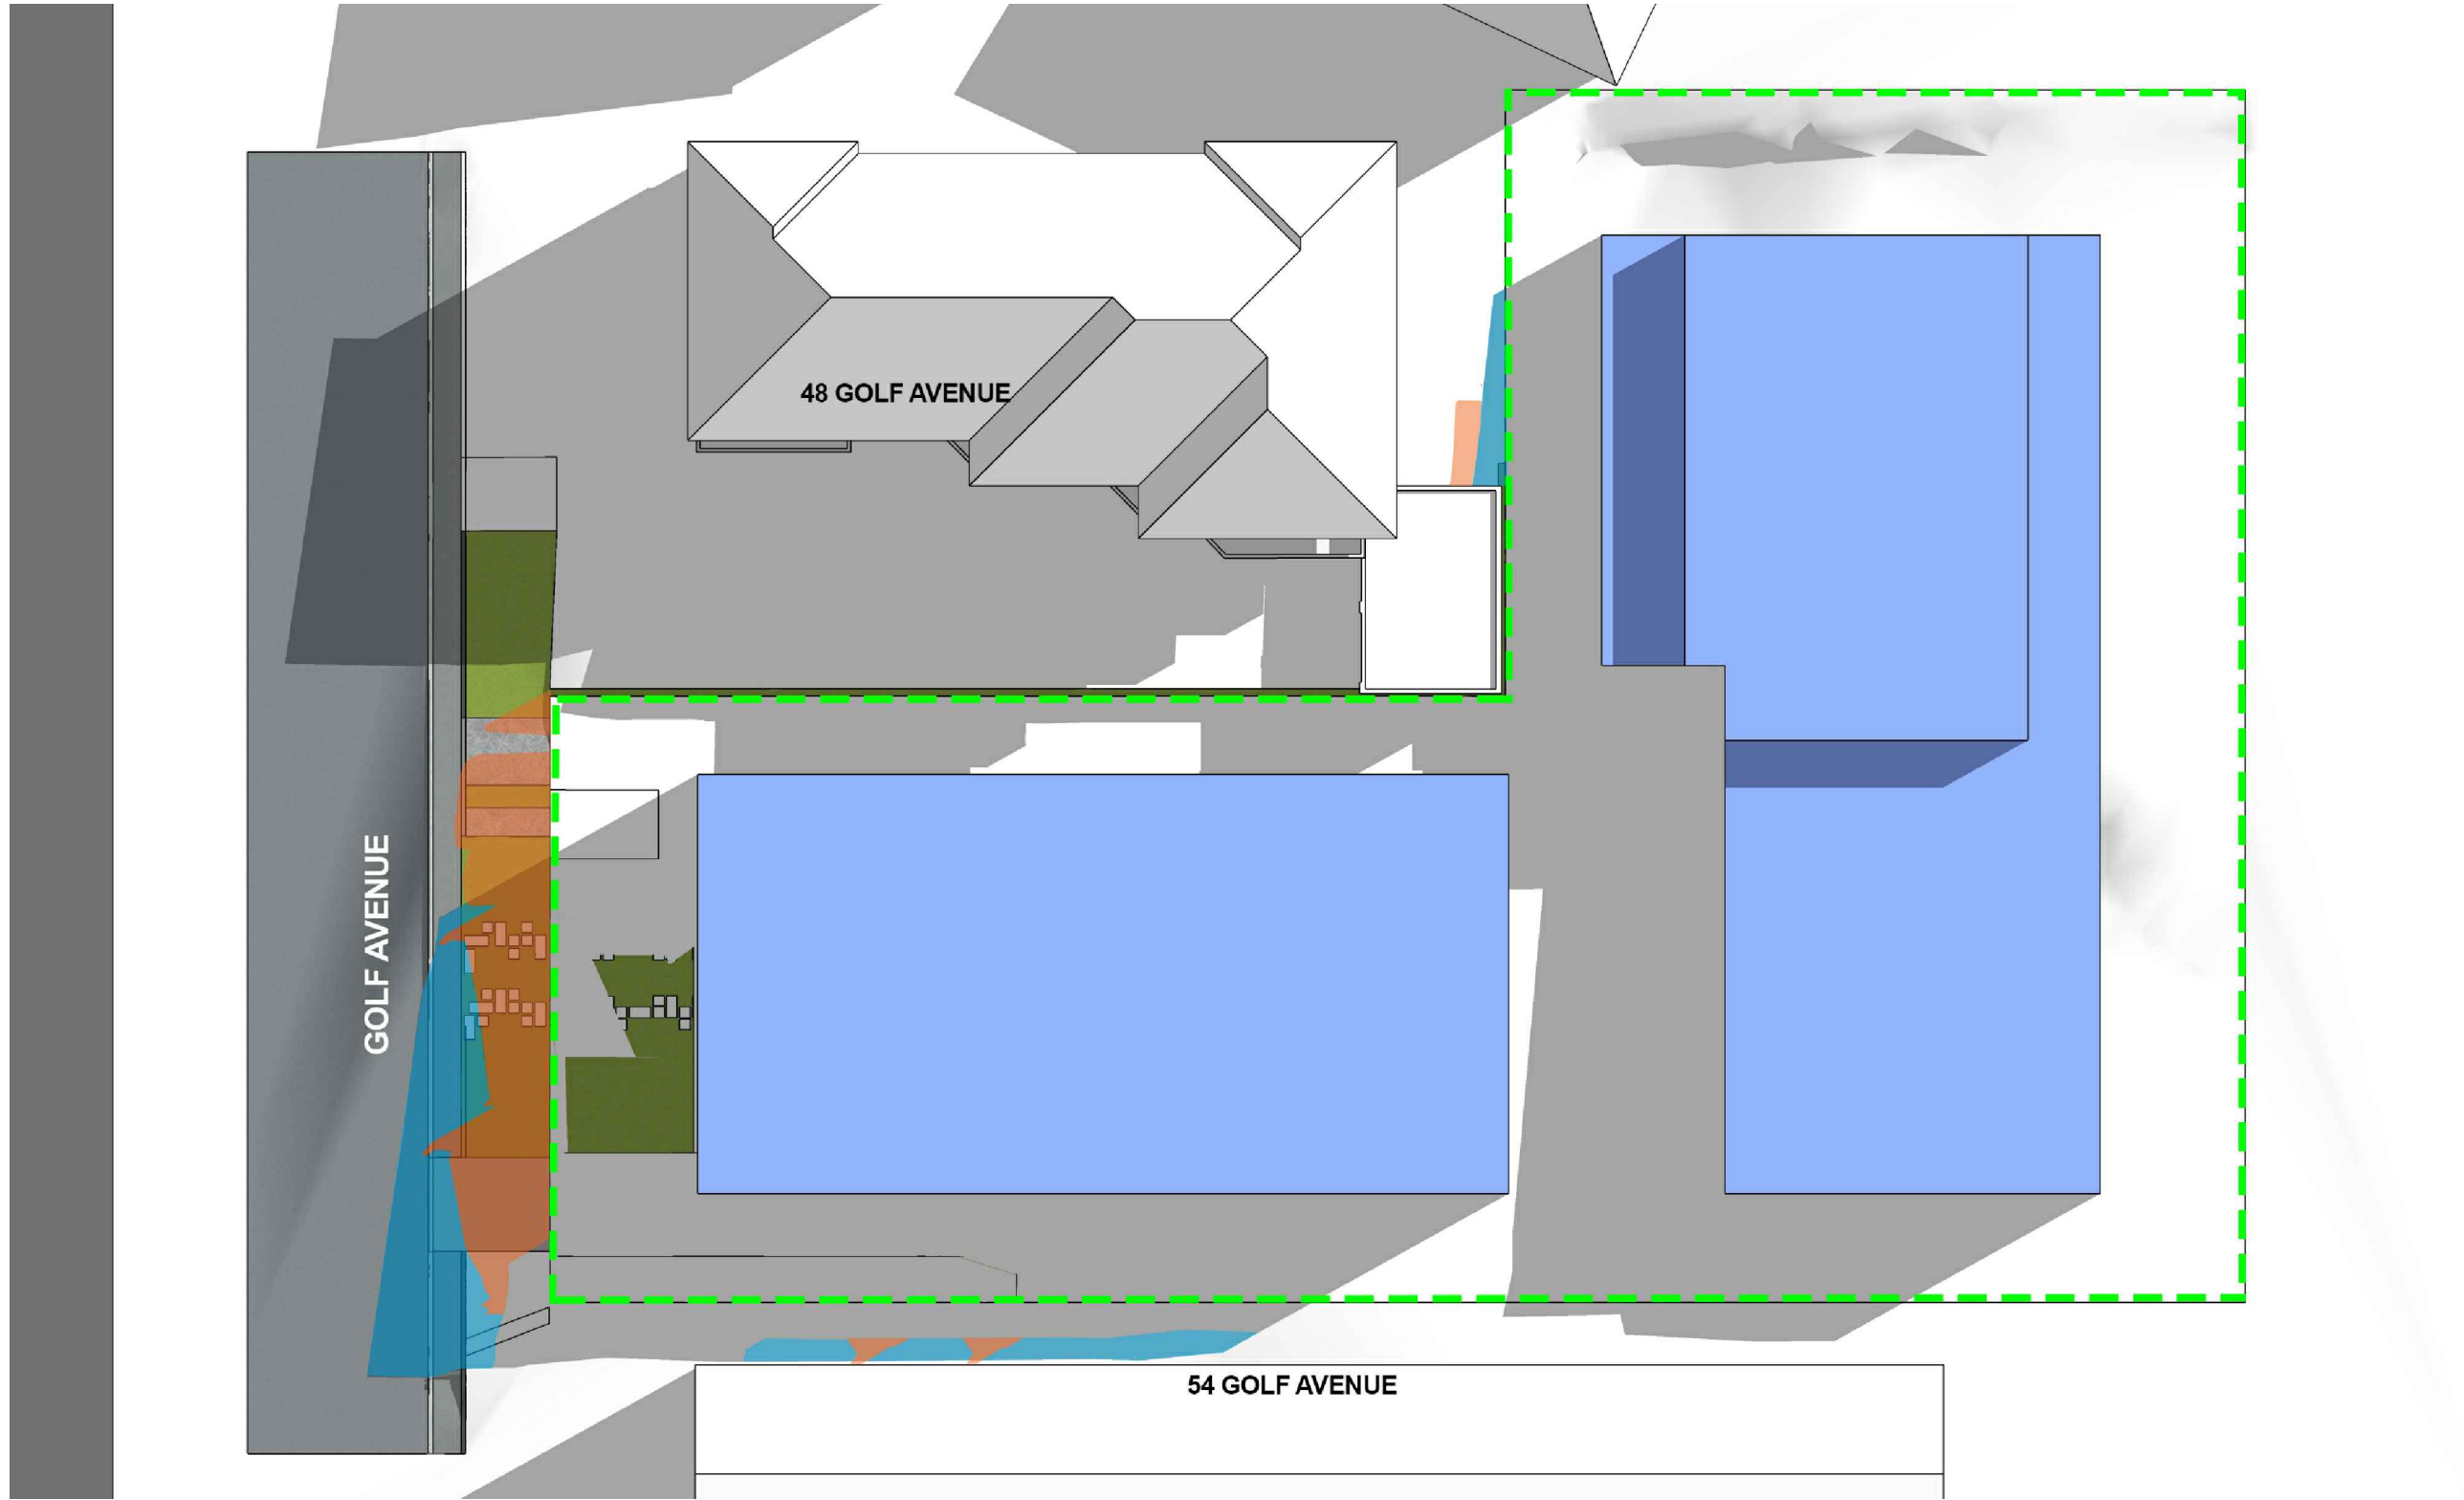

SHADOW DIAGRAM
12PM - JUNE 21st

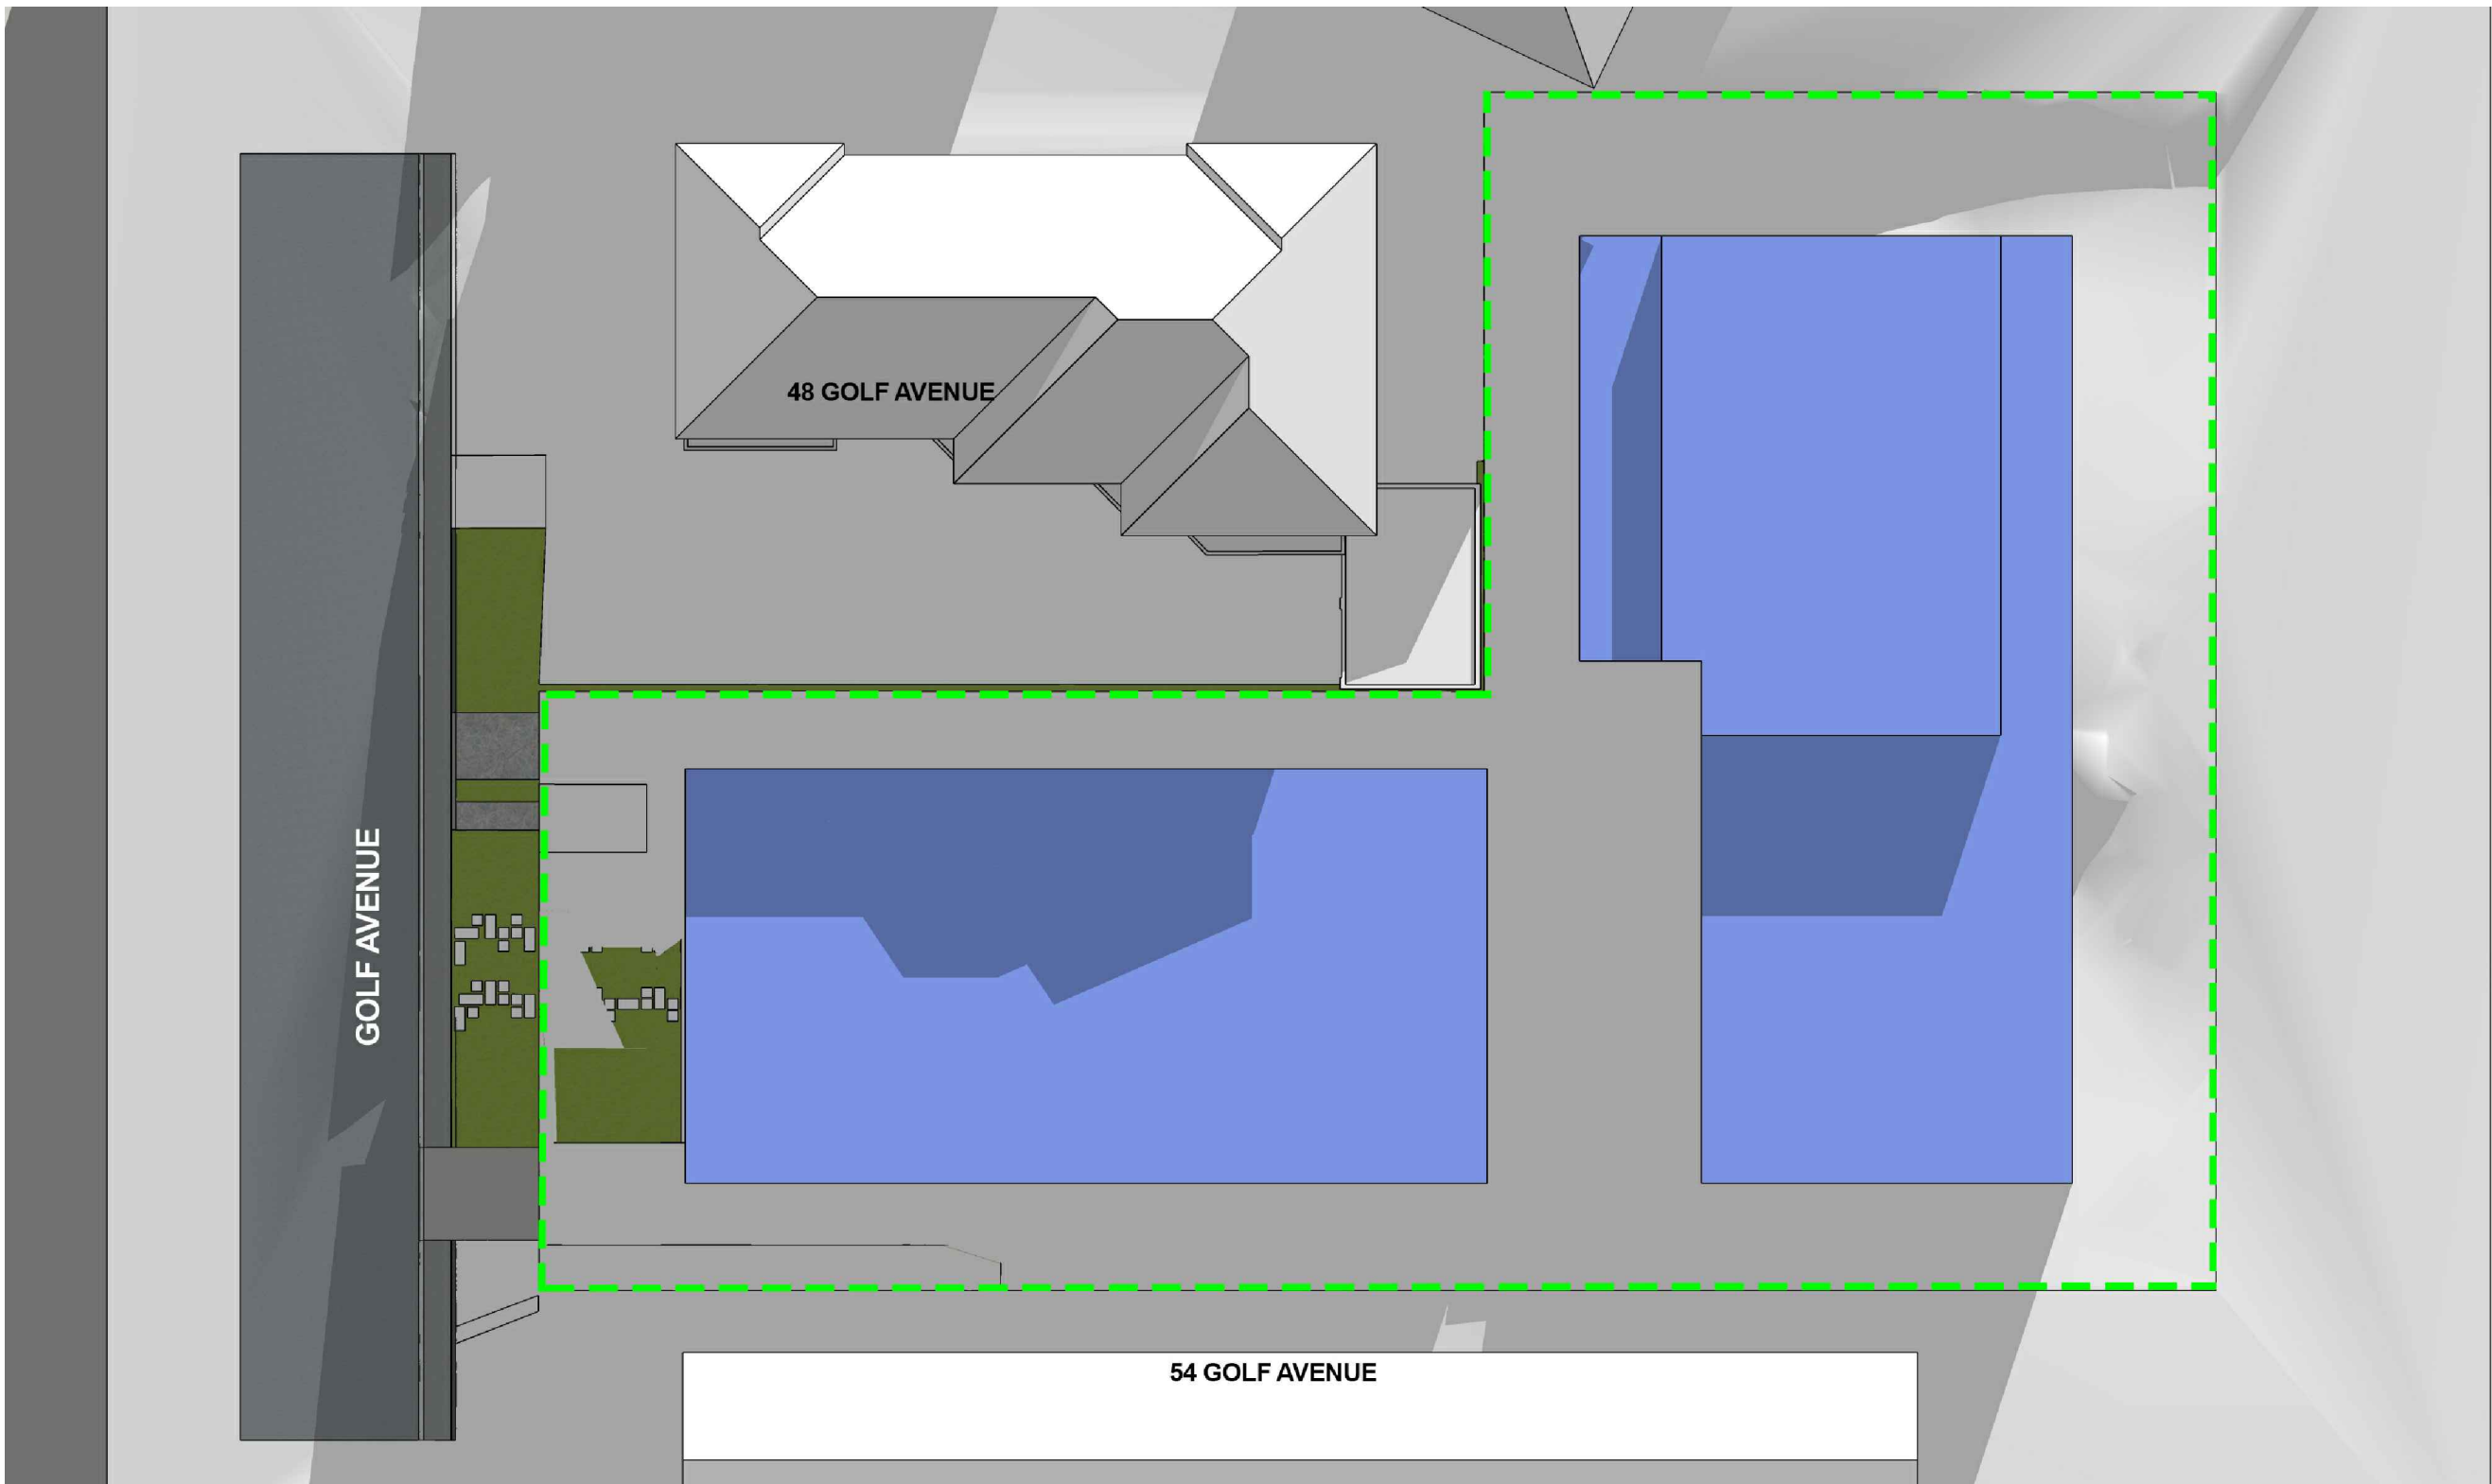


SHADOW DIAGRAM
3PM - JUNE 21st

- LEGEND
- EXISTING SHADOW
 - ADDITIONAL SHADOW CAST BY PROPOSED DEVELOPMENT
 - ADDITIONAL SHADOW CAST BY COMPLIANT BUILT FORM
 - SITE BOUNDARY

DEVELOPMENT APPLICATION DRAWINGS

PROJECT:
PROPOSED RESIDENTIAL FLAT BUILDINGS
50 - 52 GOLF AVENUE, MONA VALE
NSW 2103
CLIENT: IPM PROPERTY

ISSUE	DATE	DESCRIPTION	ISSUE	DATE	DESCRIPTION
B	23.06.20	ISSUE FOR ADDITIONAL INFORMATION			

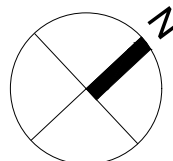

DA615
SHADOW DIAGRAMS
COMPLIANT BUILT FORM - JUNE 21st
ISSUE: B
JOB No. 1937

PBD | ARCHITECTS
ABN 36 147 035 550
Level 2, 52 Albion Street, Surry Hills NSW 2010
P - (02) 9698 8140 E - info@pbdarchitects.com.au W - www.pbdarchitects.com.au