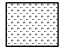
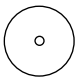



This drawing is the copyright of INFORMAL ARCHITECTS. No reproduction without permission. Do not scale from this drawing, use figured dimensions only. All dimensions and levels are to be checked on site prior to commencement of work. Drawings are to be read in conjunction with all accompanying drawings and any other documentation from all other consultants. All structural details to be prepared by Structural Engineer and specified in Certified Structural Engineer's drawings and documentation. Any discrepancy is to be brought to the attention of INFORMAL ARCHITECTS for clarification prior to commencement of work.

KEY:

 SOFT LANDSCAPING - as existing

 TREE - non significant

Please refer to stormwater plans, specifications and details for stormwater management

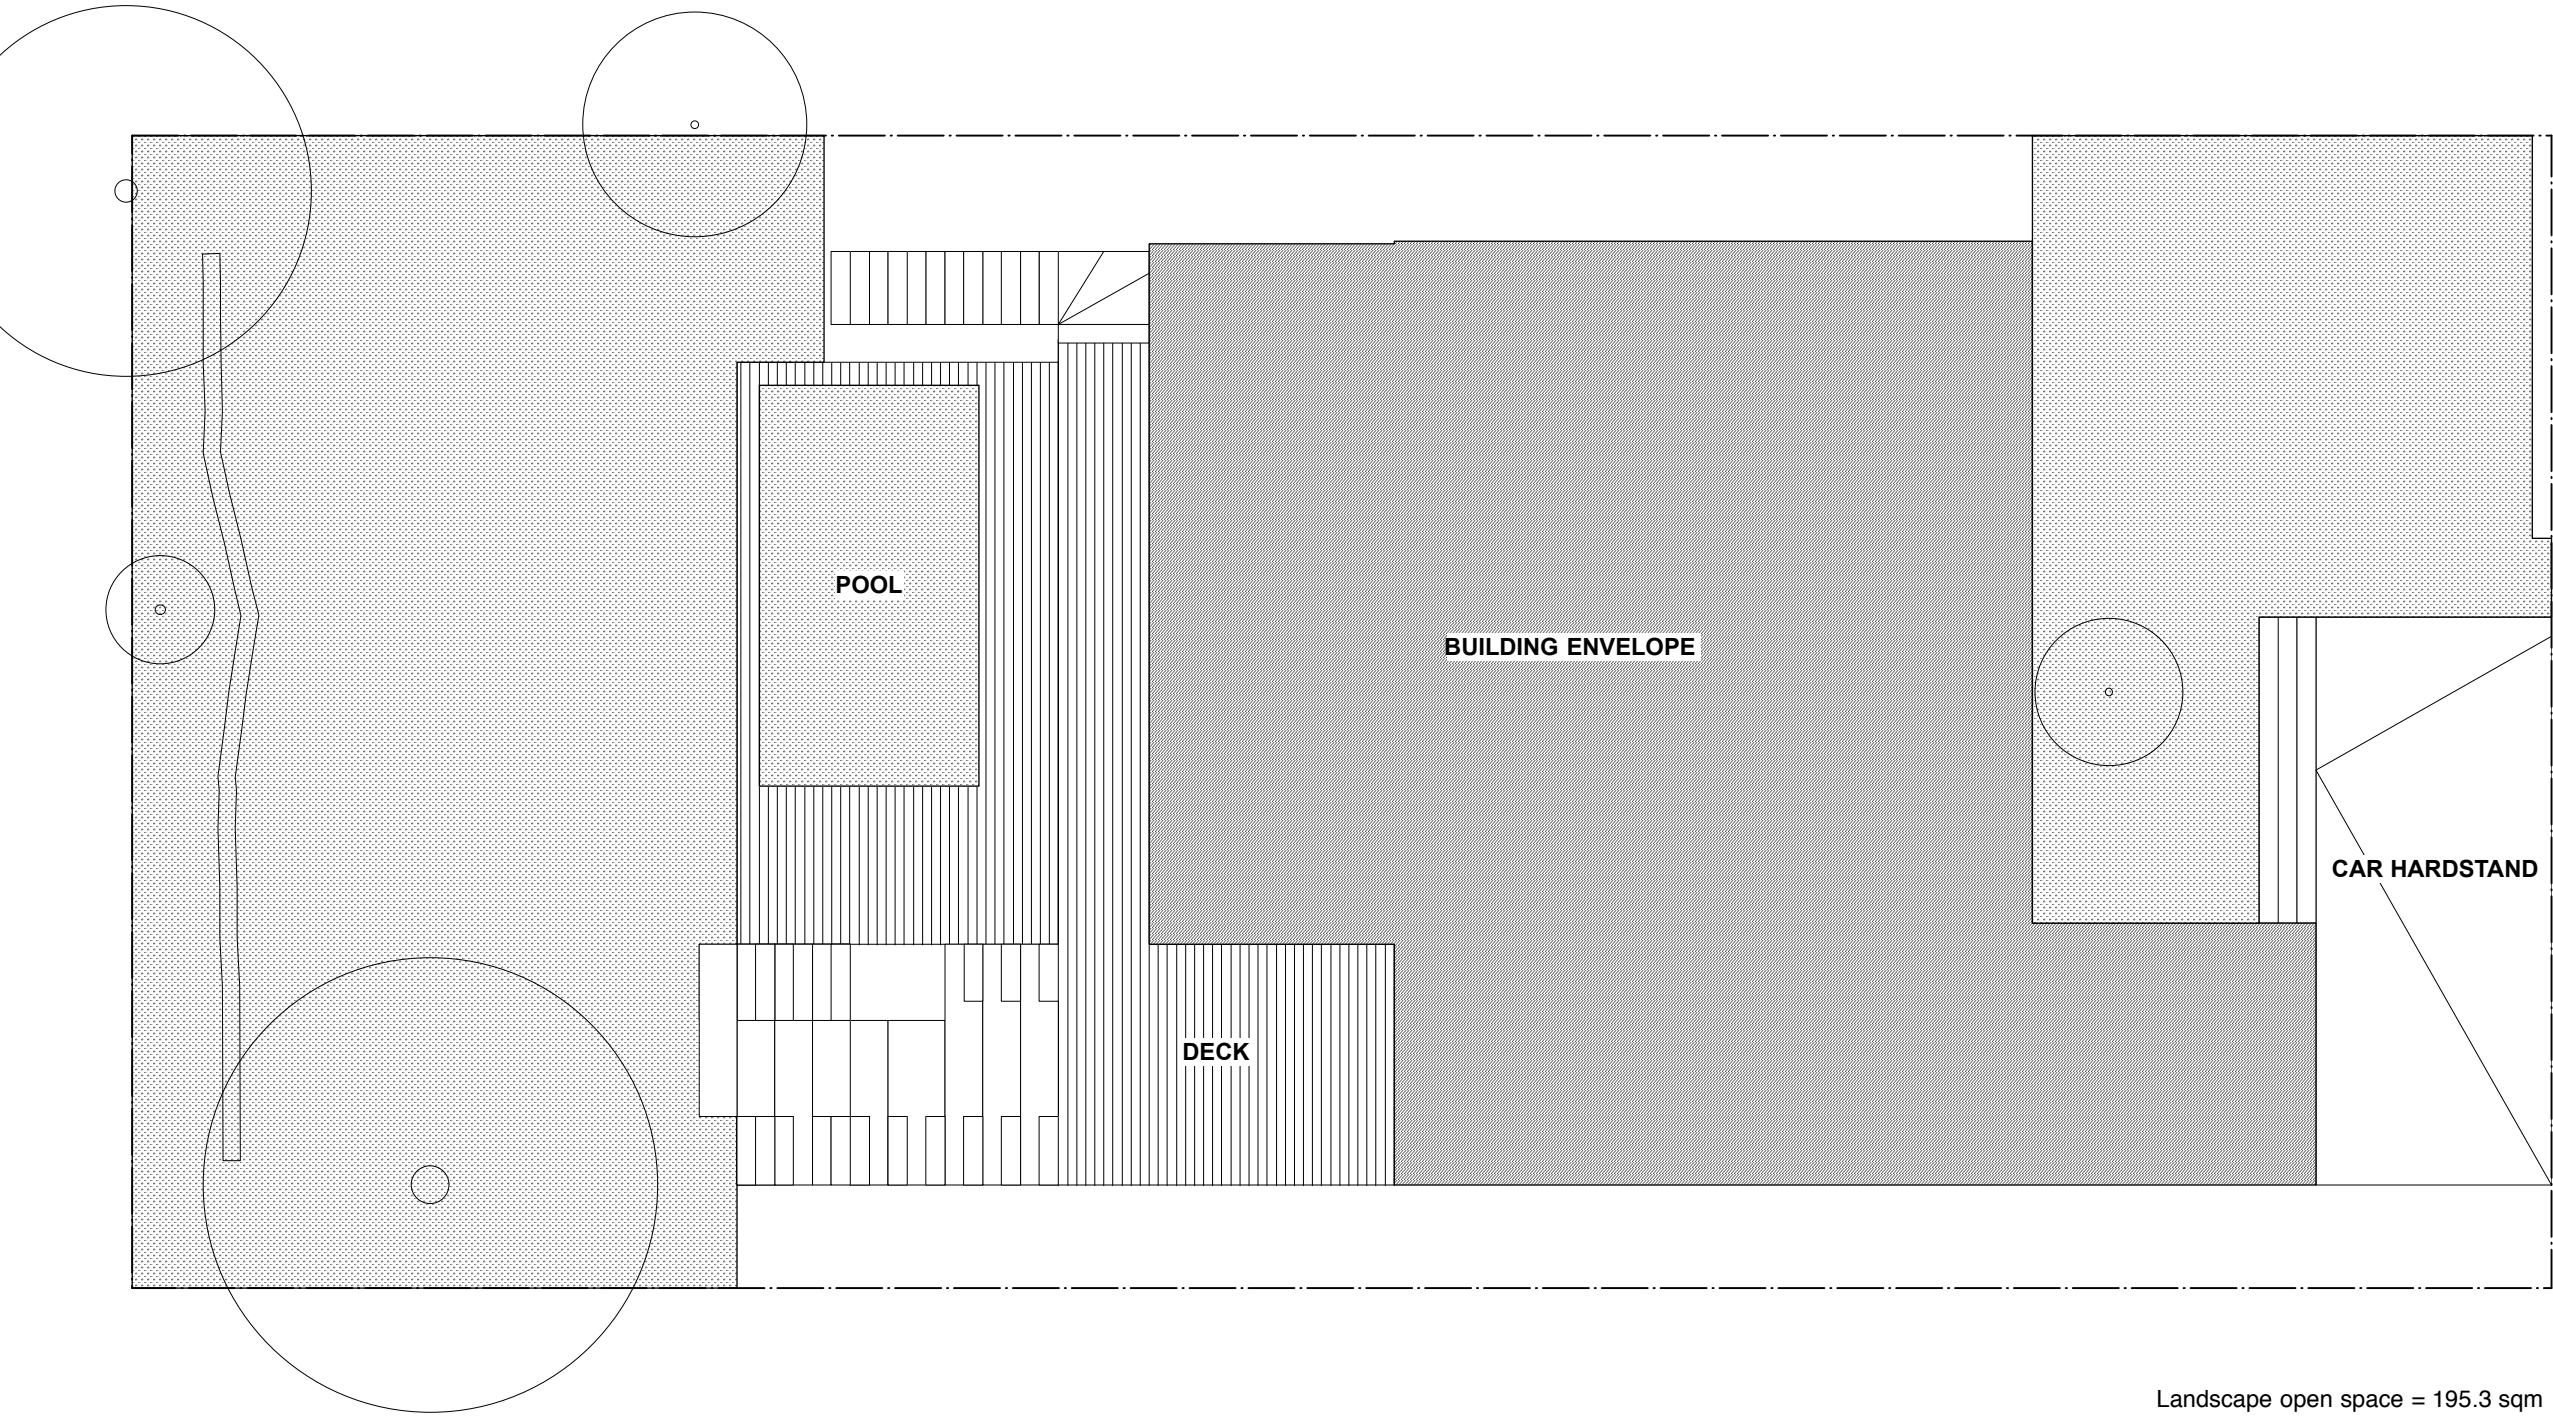

Landscape open space = 195.3 sqm

Site area = 487.7sqm

Landscape open space % = 40%

# DA APPLICATION DA08

3 HENRY ST DEE WHY NSW 2099

LOT 14 DP11277

Client | Karwan Eskerie

**LANDSCAPE PLAN**

**1:100 @ A3**

**Revision -**

Drawn | BJ Checked | BJ

Issue Date | 07.10.19

Revision Date | 07.10.19

informalarchitects.com.au

hello@informalarchitects.com.au



+61 [0]431 148 027

ABN 42 807 689 456


Nominated Architect Brooke Jackson NSW ARB 9998



This drawing is the copyright of INFORMAL ARCHITECTS. No reproduction without permission. Do not scale from this drawing, use figured dimensions only. All dimensions and levels are to be checked on site prior to commencement of work. Drawings are to be read in conjunction with all accompanying drawings and any other documentation from all other consultants. All structural details to be prepared by Structural Engineer and specified in Certified Structural Engineer's drawings and documentation. Any discrepancy is to be brought to the attention of INFORMAL ARCHITECTS for clarification prior to commencement of work.

- KEY:**
-  SOFT LANDSCAPING - as existing
  -  TREE - non significant

Please refer to stormwater plans, specifications and details for stormwater management

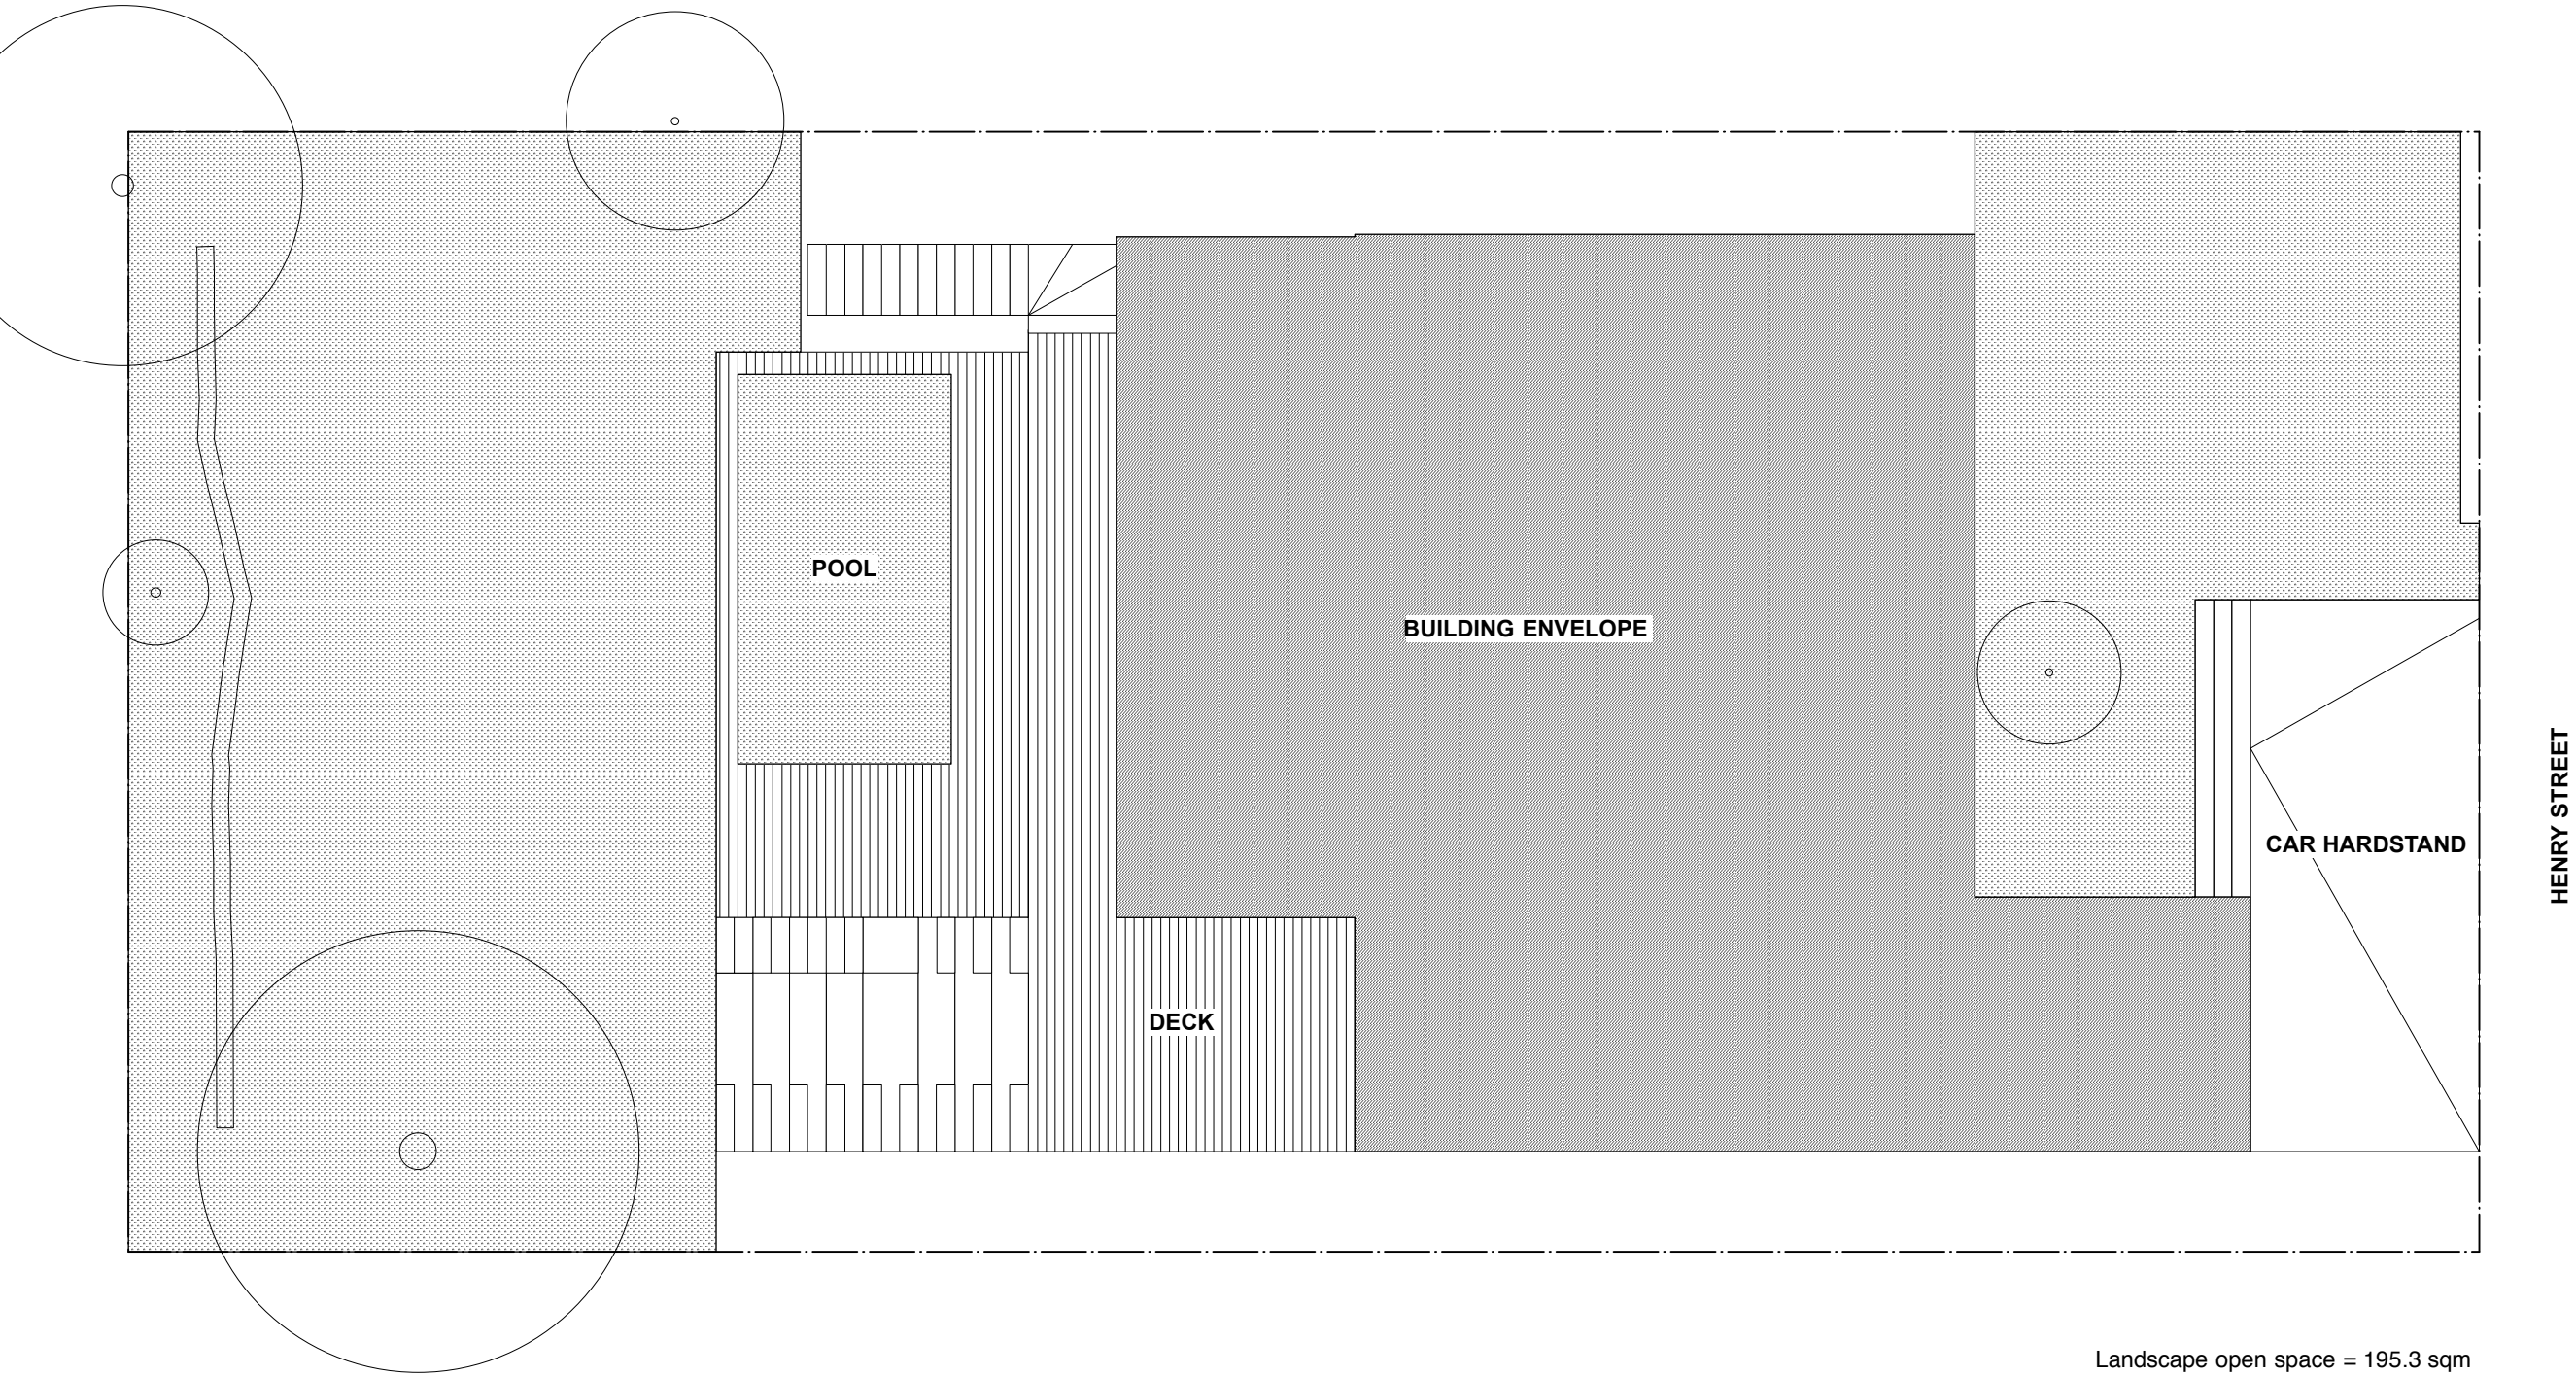

Landscape open space = 195.3 sqm  
Site area = 487.7sqm  
Landscape open space % = 40%

DA APPLICATION  
**DA08**  
3 HENRY ST DEE WHY NSW 2099  
LOT 14 DP11277  
Client | Karwan Eskerie  
**LANDSCAPE PLAN**  
**1:100 @ A3** **Revision -**  
Drawn | BJ Checked | BJ  
Issue Date | 07.10.19  
Revision Date | 07.10.19  
informalarchitects.com.au  
hello@informalarchitects.com.au  
+61 [0]431 148 027  
ABN 42 807 689 456  
Nominated Architect Brooke Jackson NSW ARB 9998