


Grtaphic representation of proposed pylon sign
for All Saints Anglican Church Balgowlah

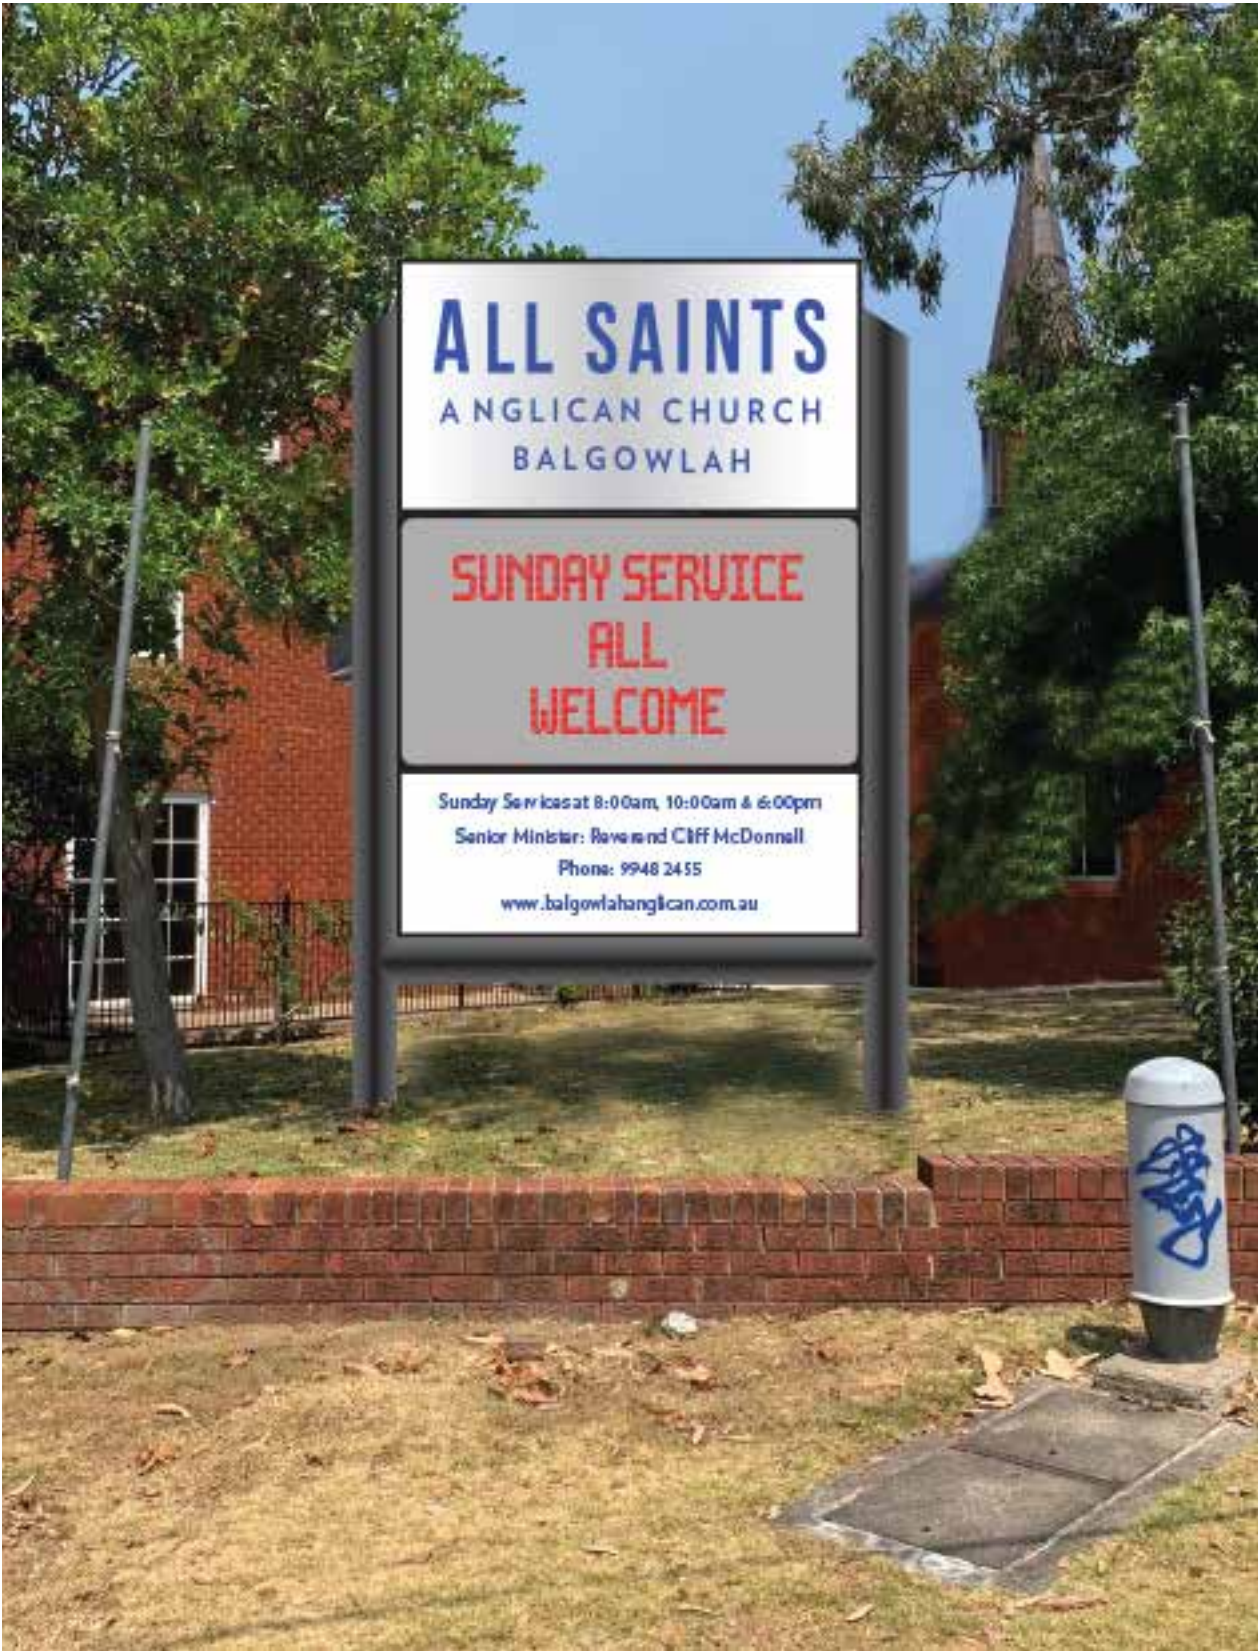

CONSTRUCTION NOTES

Issue	Date	
A	20/11/19	For Review
B	06/12/19	For Review
C	16/01/20	For Review
D	21/01/20	For Review
E	23/01/20	For Review

APPROVAL FOR MANUFACTURE

The information, corporate logo's, related fonts
and construction details have been checked and
are correct unless otherwise noted.

NAME: SIGNATURE:

CLIENT: DATE:

Client	Drawn	Scale	Job No.	Sign type	Sheet
All Saints Anglican Church Balgowlah	RM		W0509	Pylon signage	1 of 5



CONSTRUCTION NOTES

Issue	Date	
A	20/11/19	For Review
B	06/12/19	For Review
C	16/01/20	For Review
D	21/01/20	For Review
E	23/01/20	For Review


APPROVAL FOR MANUFACTURE

The information, corporate logo's, related fonts
and construction details have been checked and
are correct unless otherwise noted.

NAME: _____ SIGNATURE: _____
CLIENT: _____ DATE: _____

Client	Drawn	Scale	Job No.	Sign type	Sheet
All Saints Anglican Church Balgowlah	RM	1:25 @ A3	W0509	Pylon signage	2 of 5

Position of proposed pylon sign for All Saints Anglican Church Balgowlah

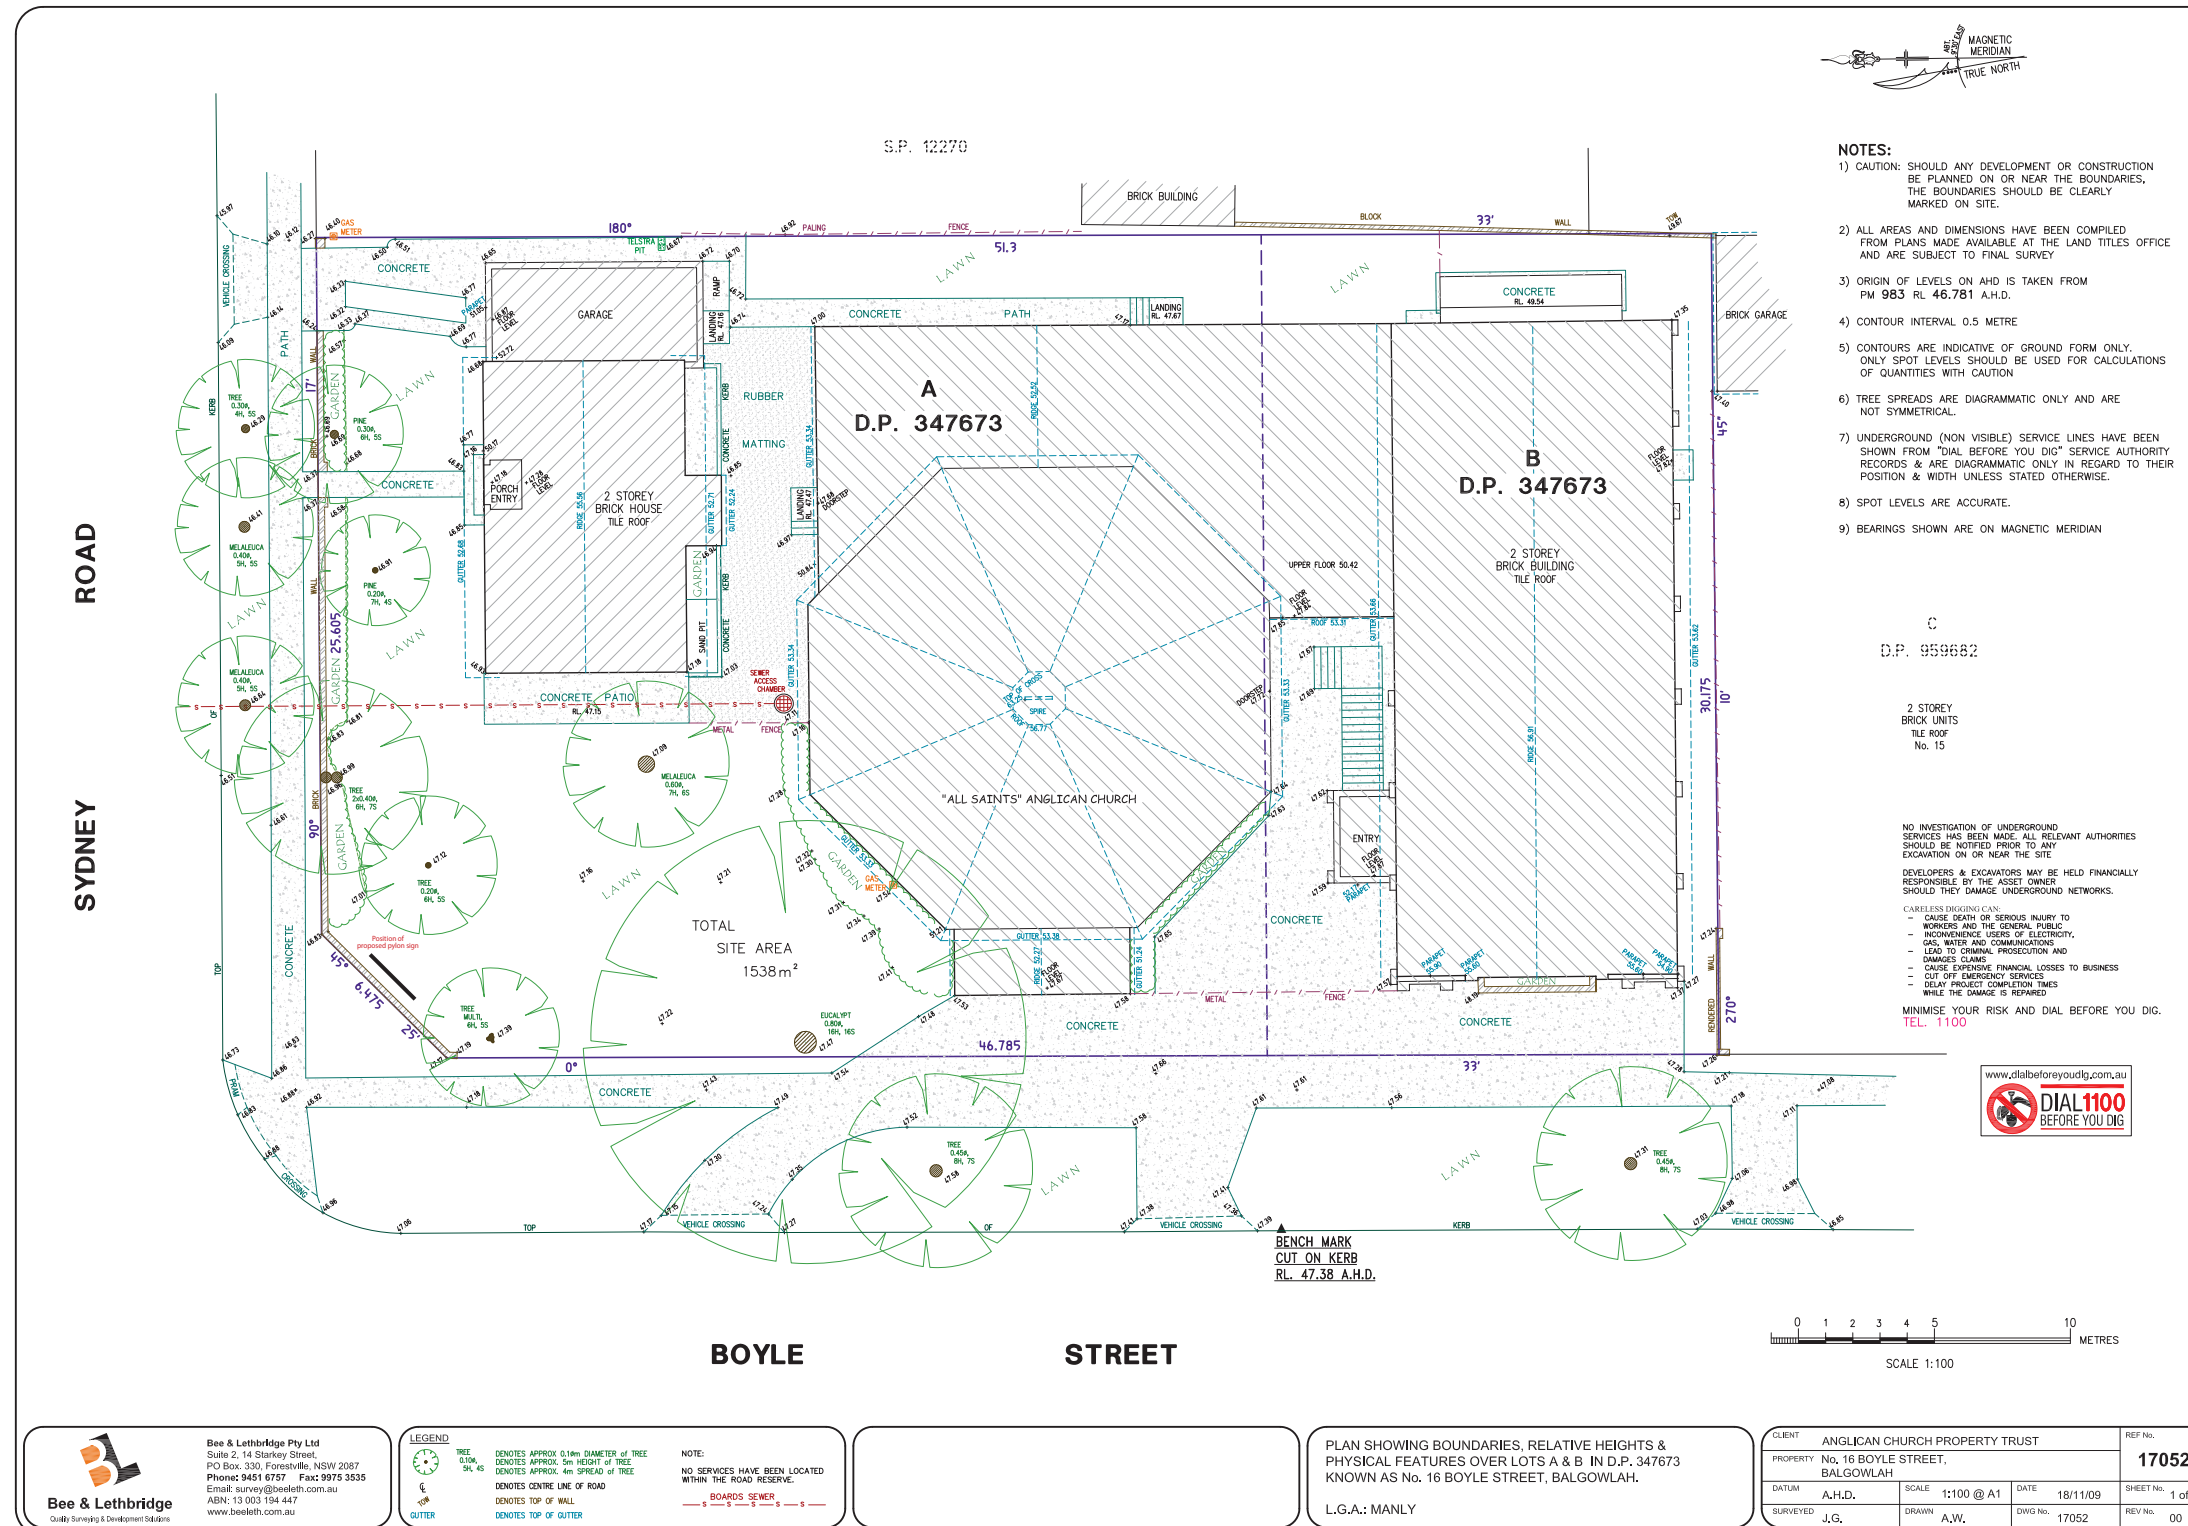

CONSTRUCTION NOTES

Refer to page 4

Issue	Date	
A	20/11/19	For Review
B	06/12/19	For Review
C	16/01/20	For Review
D	21/01/20	For Review
E	23/01/20	For Review

APPROVAL FOR MANUFACTURE

Client

All Saints Anglican Church Balgowlah

	Dra
--	-----

Scale	
-------	--

Job No.

Sign type

	RM
--	----


W0509

Pylon signage	
---------------	--

Sheet


3 of 5

Position of proposed pylon sign
for All Saints Anglican Church Balgowlah

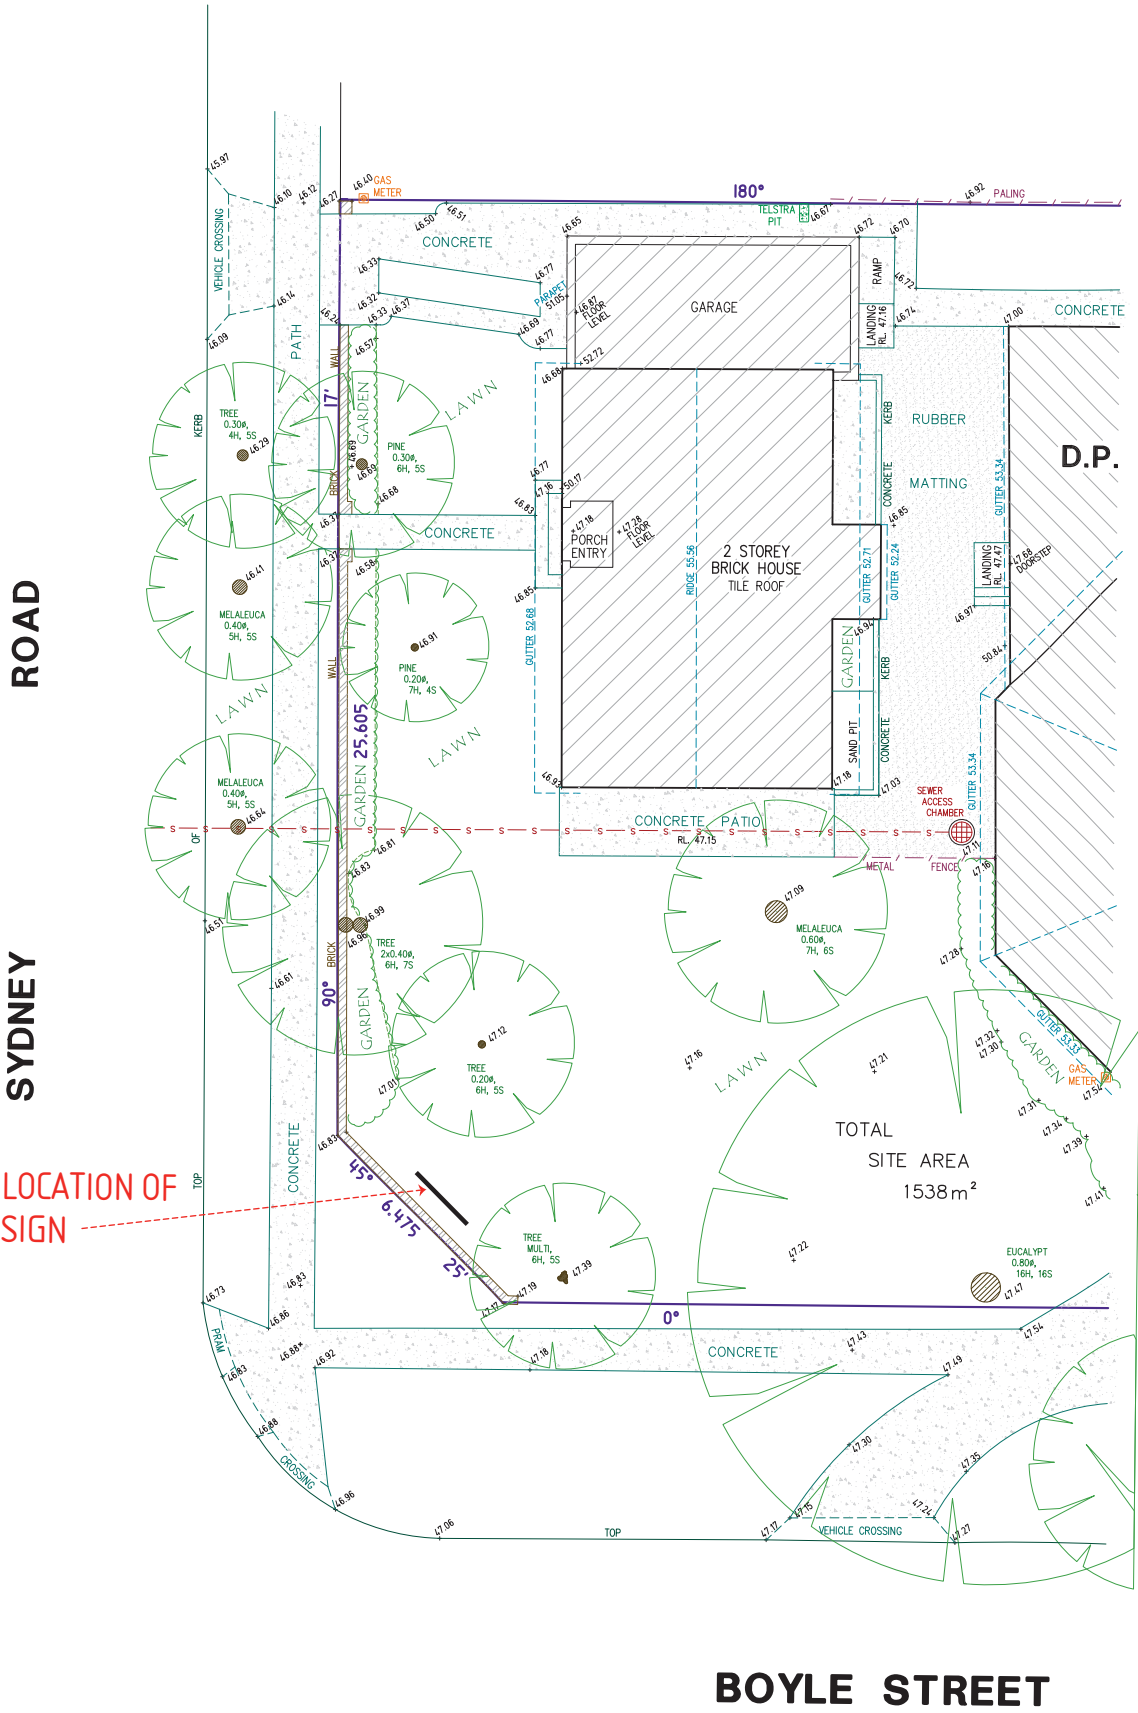

CONSTRUCTION NOTES		
Issue	Date	
A	20/11/19	For Review
B	06/12/19	For Review
C	16/01/20	For Review
D	21/01/20	For Review
E	23/01/20	For Review

Client	Drawn	Scale	Job No.	Sign type	Sheet
All Saints Anglican Church Balgowlah	RM		W0509	Pylon signage	4 of 5

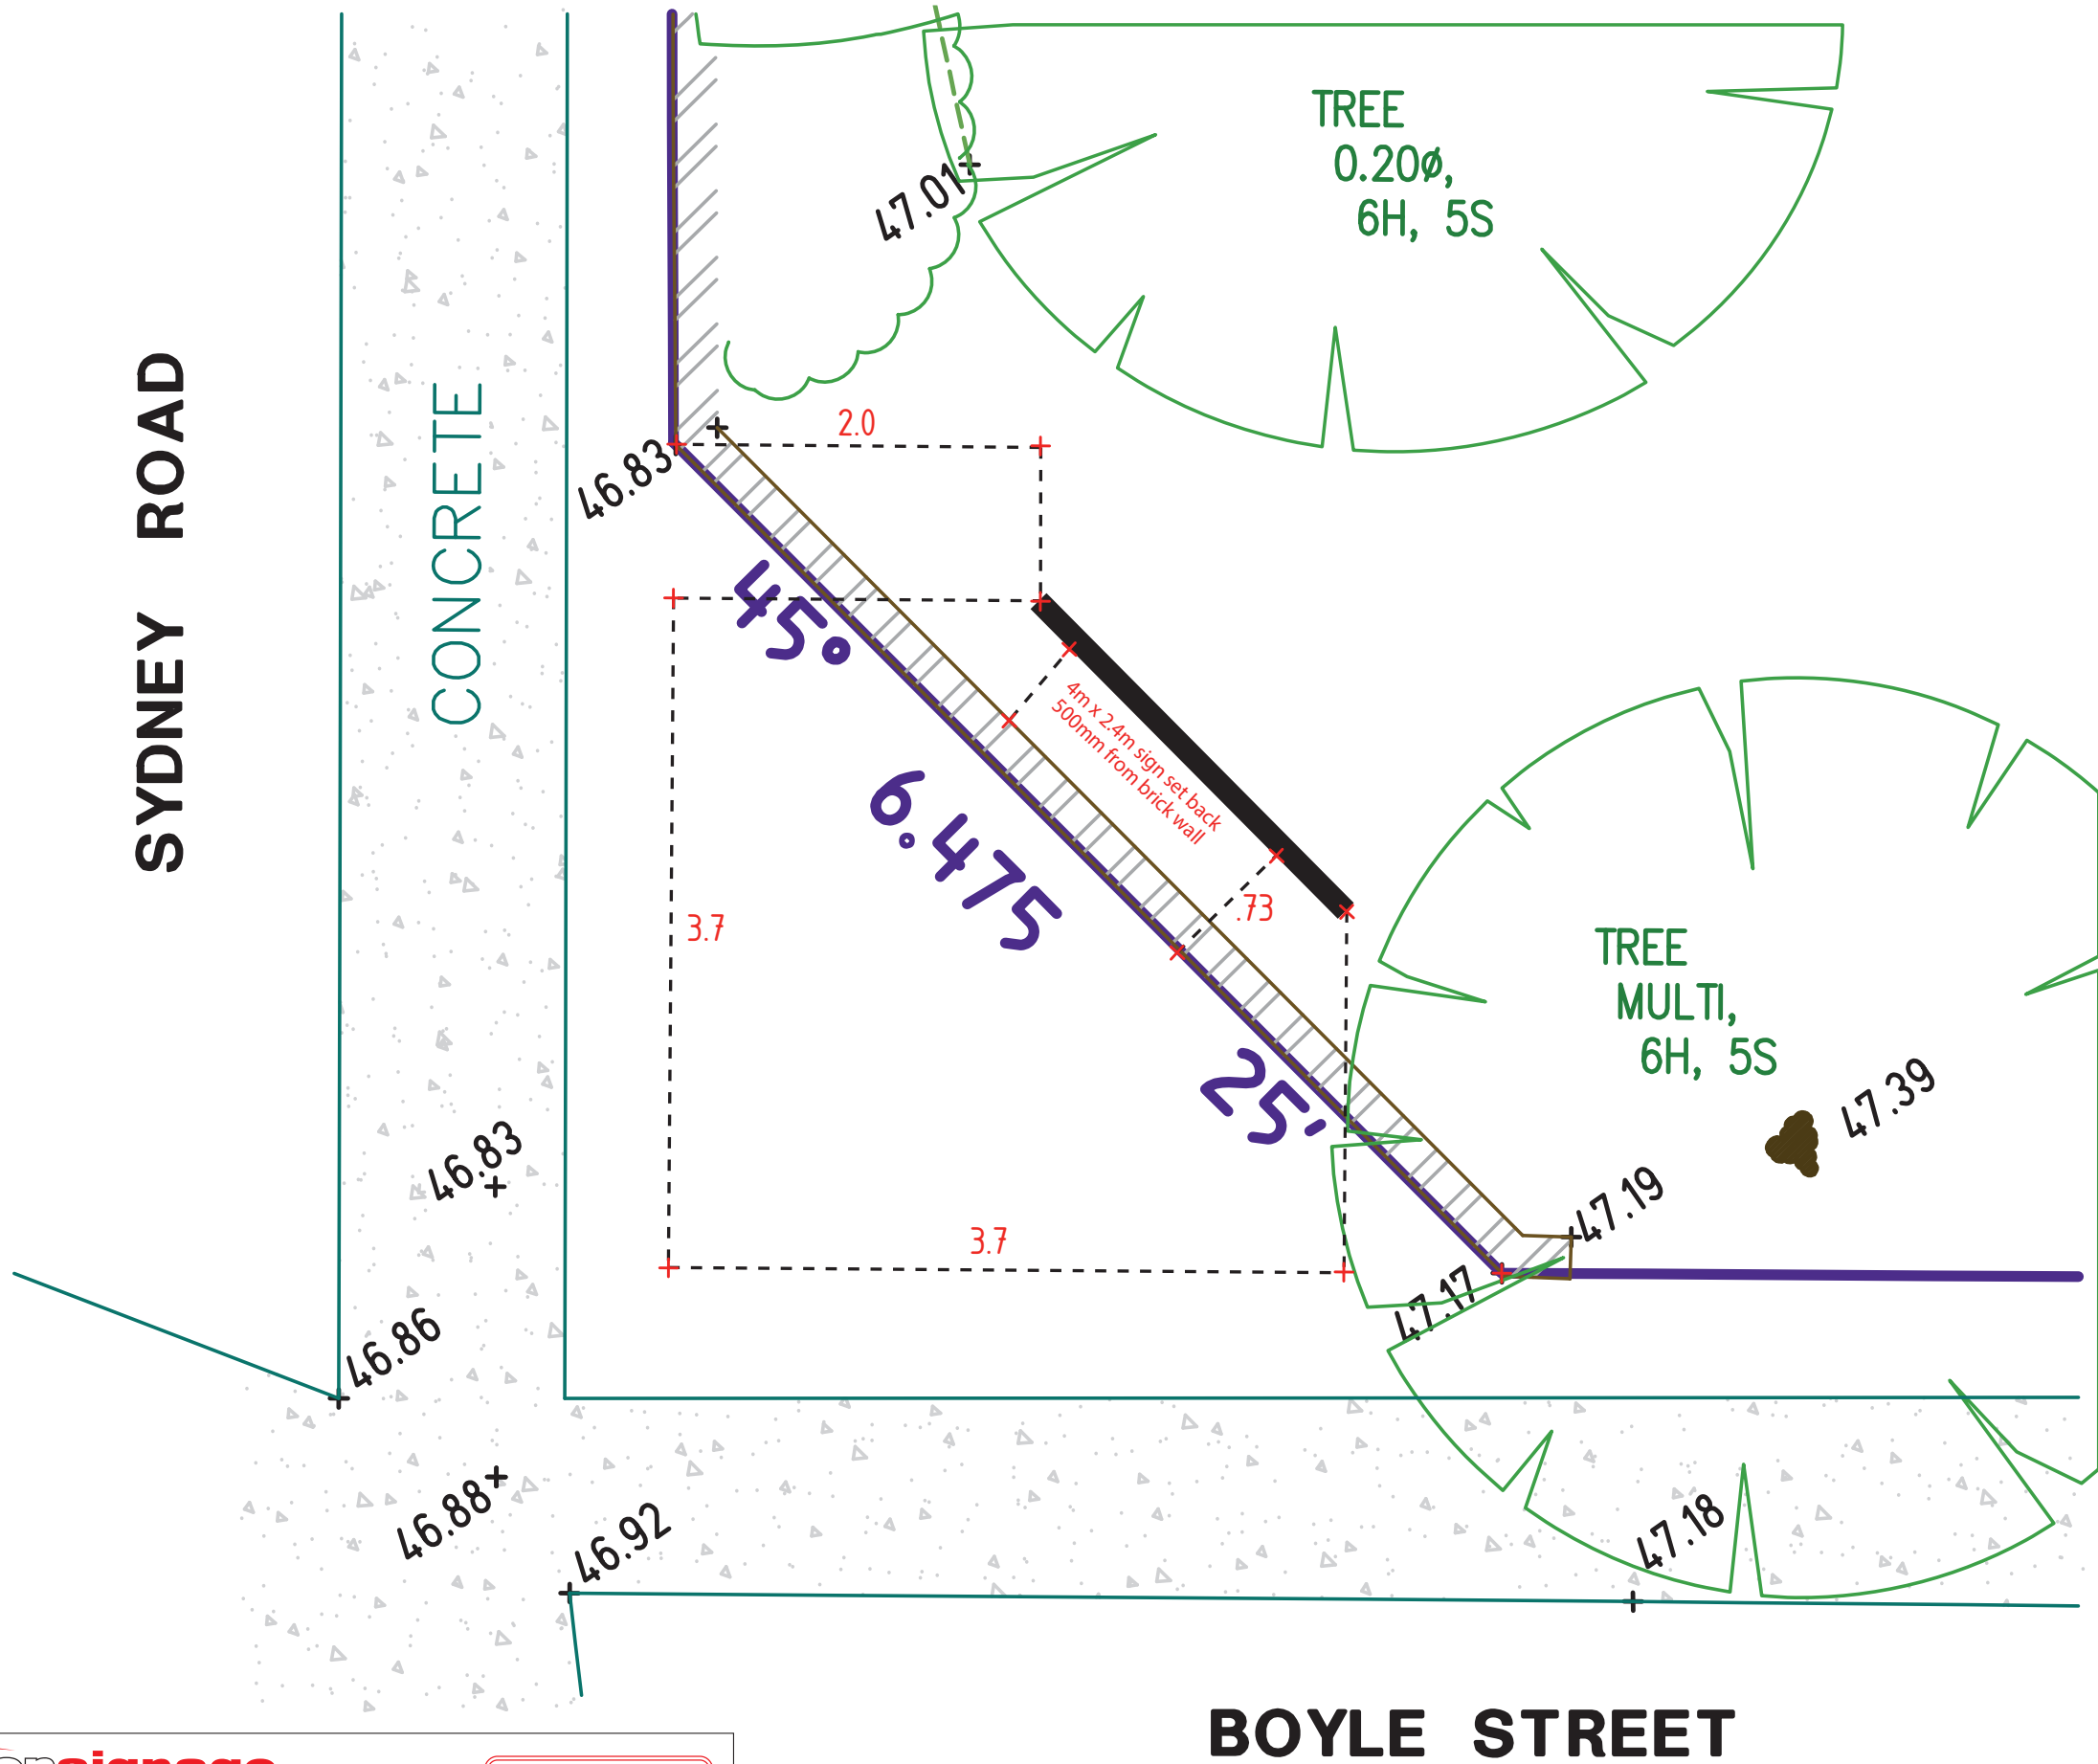

BOYLE STREET

CONSTRUCTION NOTES		
Issue	Date	
A	20/11/19	For Review
B	06/12/19	For Review
C	16/01/20	For Review
D	21/01/20	For Review
E	23/01/20	For Review



© Copyright 2018

This design / drawing remains the property of Wetton Signage Group and all rights strictly reserved. Reproduction either wholly or in part/or issuance to third parties in any form whatsoever is strictly prohibited without the written consent of WETTON SIGNAGE GROUP.

*Images are for artwork purposes only & might not be to actual colour or scale.

*All sizes on artwork are indicative only & must be confirmed by client.

APPROVAL FOR MANUFACTURE

The information, corporate logo's, related fonts and construction details have been checked and are correct unless otherwise noted.

NAME: _____ SIGNATURE: _____

CLIENT: _____ DATE: _____

Client	Drawn	Scale	Job No.	Sign type	Sheet
All Saints Anglican Church Balgowlah	RM	1:40 @ A3	W0509	Pylon signage	5 of 5