


PROPOSED PLAN OF FITOUT OF SHOP 5/35 ADAMS STREET CURL CURL

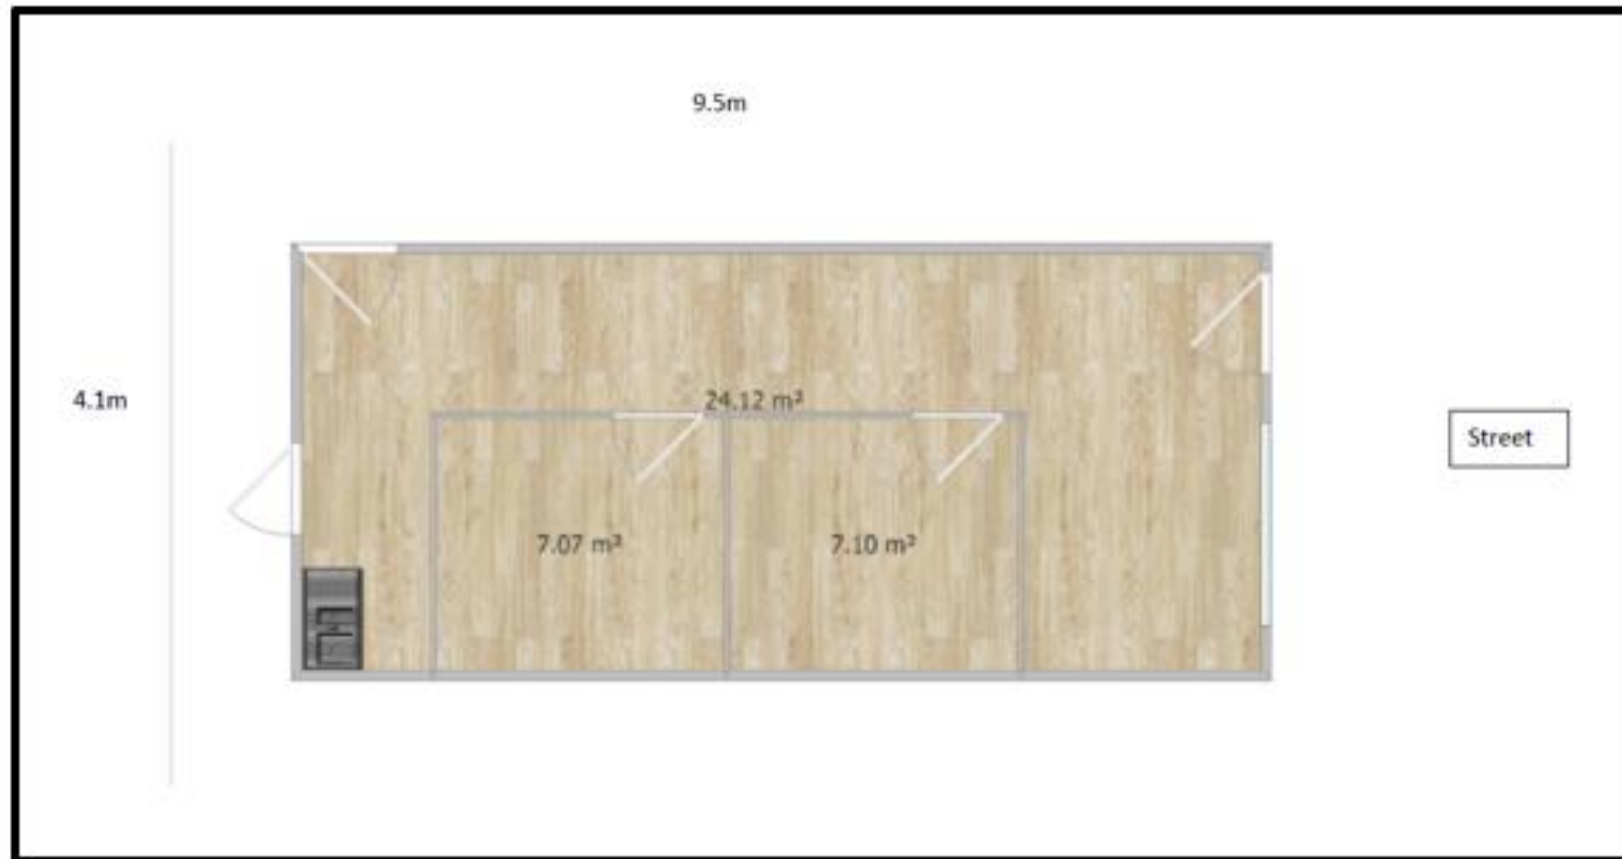

PROPOSED FITOUT SHOWING WAITING AREA AND TWO TREATMENT ROOMS



THIS PLAN IS TO BE READ IN
CONJUNCTION WITH
THE CONDITIONS OF DEVELOPMENT
CONSENT

DA2021/1817