


01

SHADOW DIAGRAM EXISTING 01 9am WINTER SOLSTICE  
SCALE 1:500

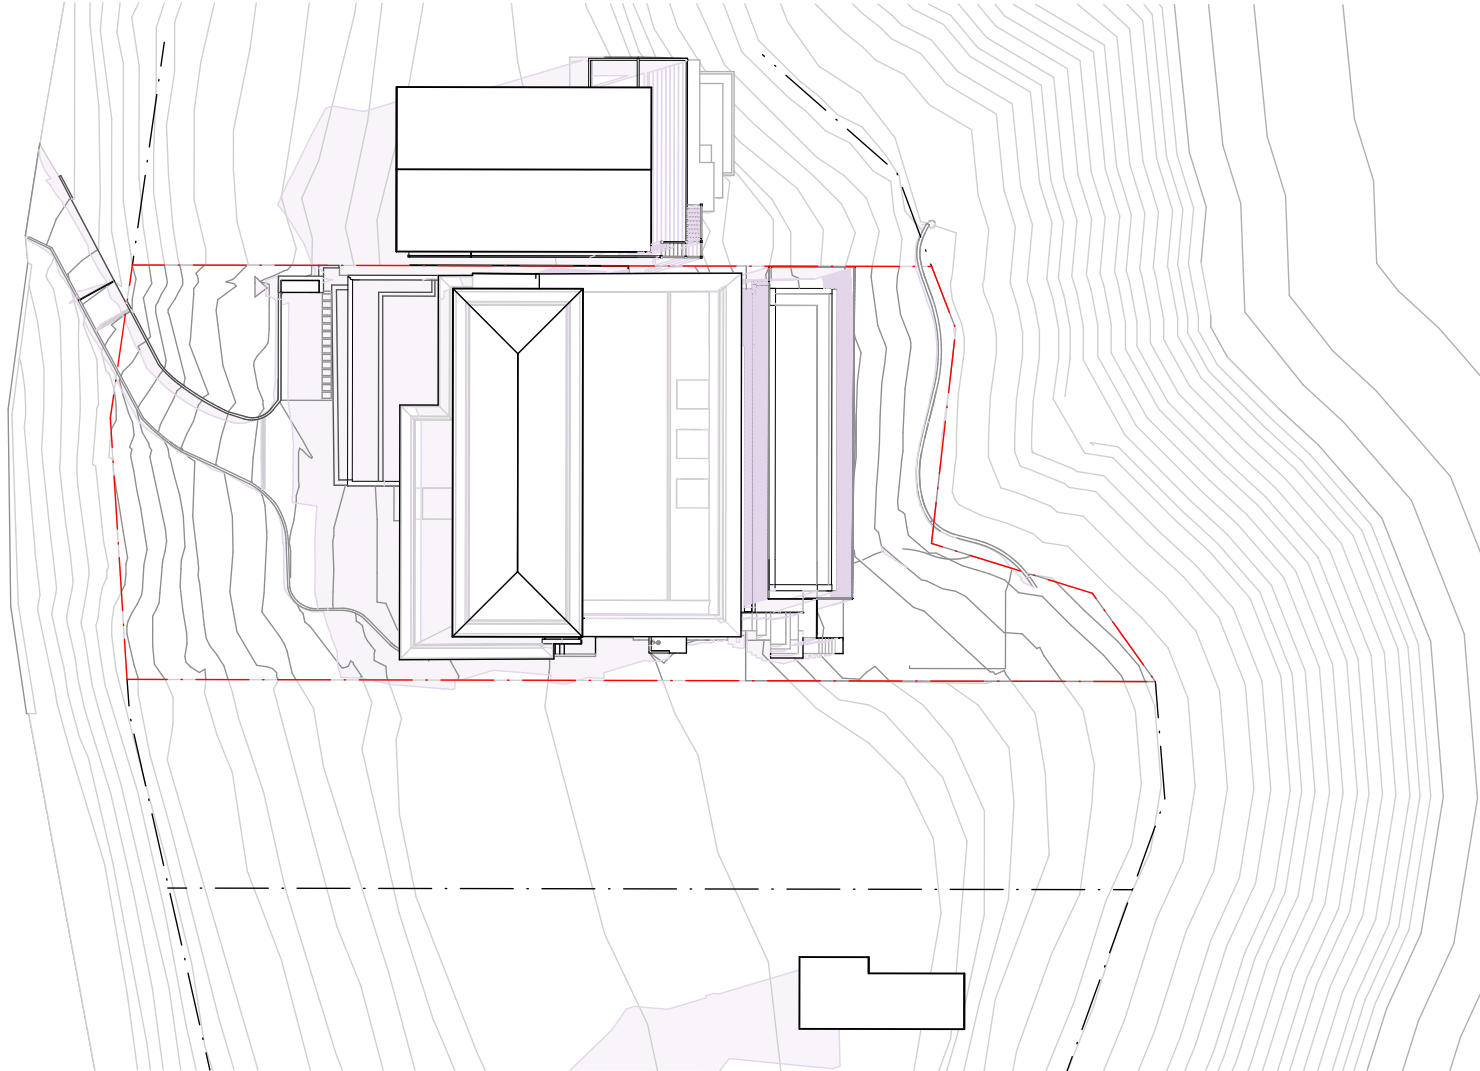

02

SHADOW DIAGRAM PROPOSED 01 9am WINTER SOLSTICE  
SCALE 1:500

# JORGE HRDINA

## ARCHITECTS PTY LTD

PALM BEACH STUDIO, PO BOX 561, NSW 2107 AUSTRALIA  
[P] +61 2 9929 9490 [E] studio@jorgehrdina.com.au ACN 091 485 237 ABN 89 091 485 237  
NOMINATED ARCHITECT - JORGE HRDINA NSW REGISTRATION NO. 6014

NOTE: CHECK ALL DIMENSIONS ON SITE BEFORE COMMENCING WITH THE WORK SHOWN ON THIS DRAWING. WORK TO FIGURED DIMENSIONS ONLY. DO NOT SCALE DRAWINGS. REPORT ANY DISCREPANCIES TO THE ARCHITECT FOR A DECISION BEFORE PROCEEDING WITH WORK.

THIS DRAWING IS COPYRIGHT AND IS THE PROPERTY OF JORGE HRDINA ARCHITECTS PTY LTD AND MUST NOT BE USED WITHOUT AUTHORISATION.

### PROJECT TITLE QUASARA

PROJECT ADDRESS  
325 WHALE BEACH ROAD PALM BEACH NSW 2108  
AUSTRALIA  
LOTS 242 & 241, DP 16362

BASIX CERT. No. A1794194

PROJECT NO  
2501



ON ORIGINAL @ A3

### DRAWING TITLE SHADOW DIAGRAMS 9am WINTER SOLSTICE

REV	DESCRIPTION	DATE

SCALE  
1:500 @ A3

DRAWING NO

**9001**

STATUS **DEVELOPMENT APPLICATION**


DATE  
6/5/2025

DRAWN  
JW


CHECKED  
JH

REVISION

**B**

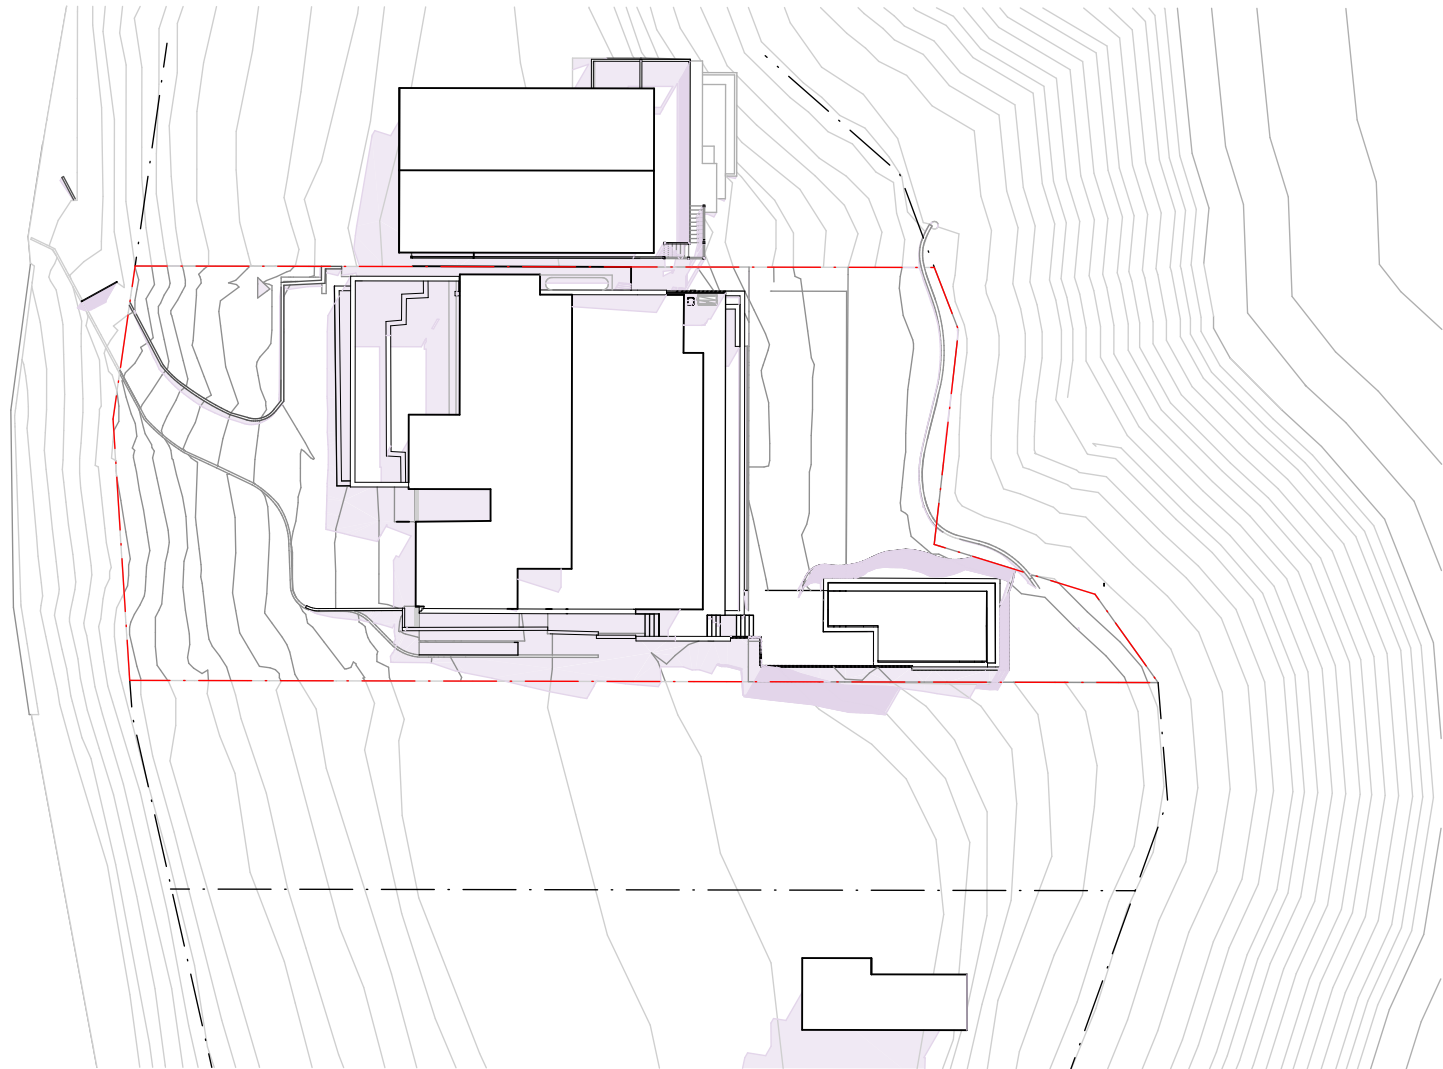

01 SHADOW DIAGRAM EXISTING 02 12pm WINTER SOLSTICE  
SCALE 1:500

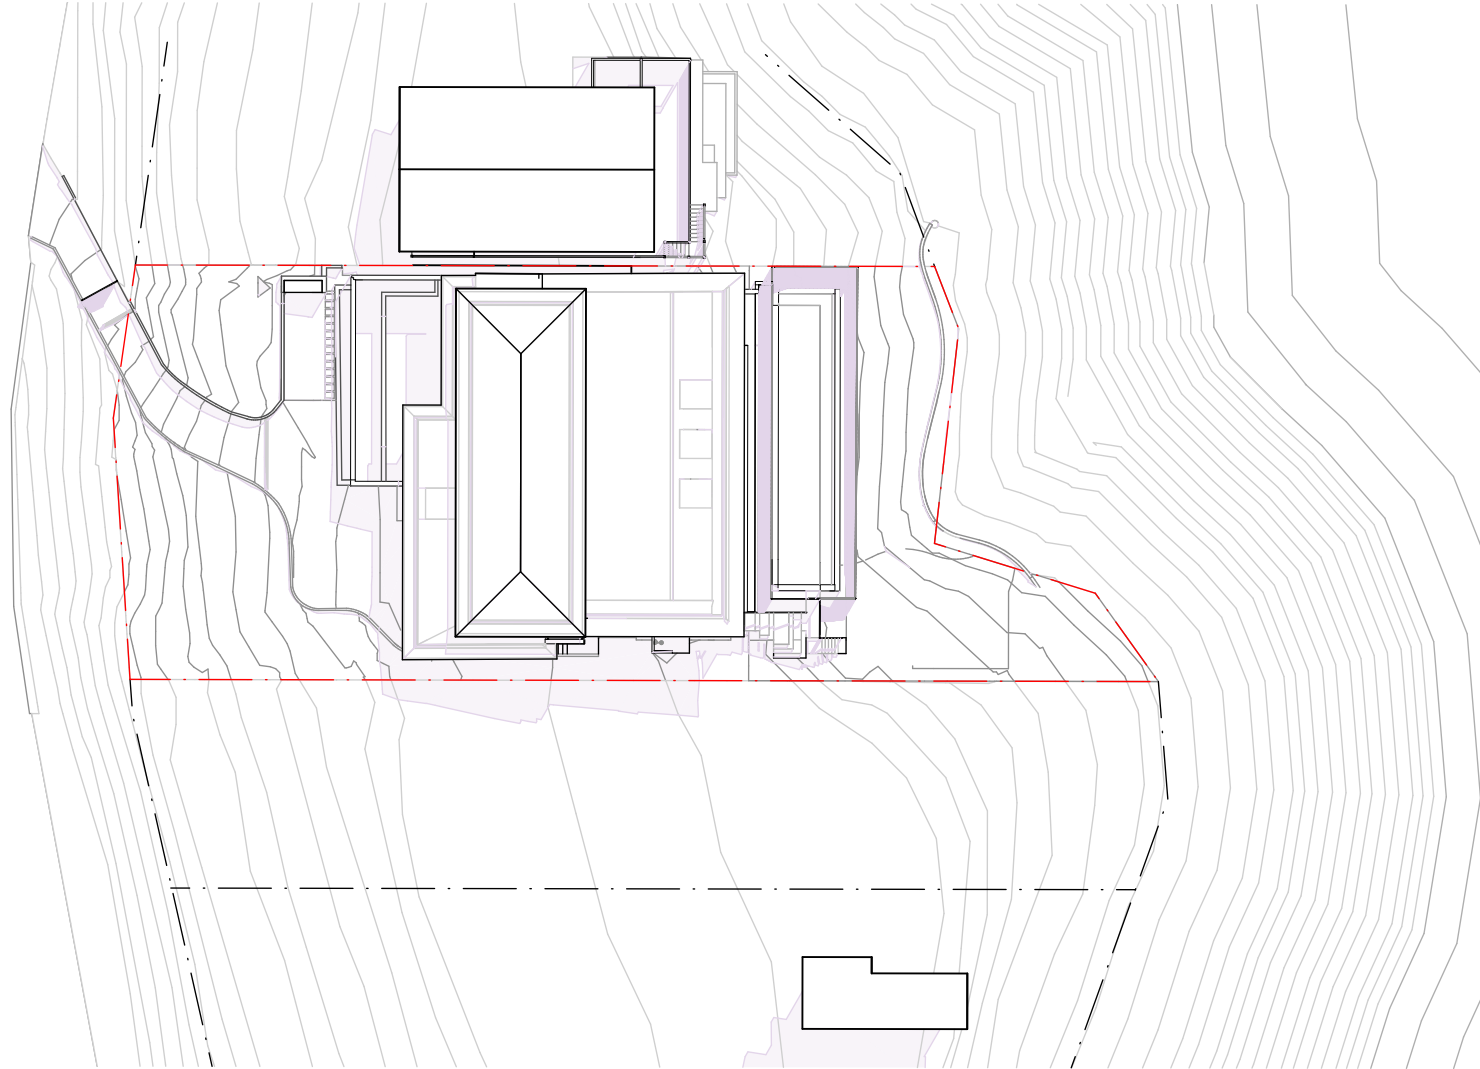

02 SHADOW DIAGRAM PROPOSED 02 12pm WINTER SOLSTICE  
SCALE 1:500

JORGE HRDINA  
ARCHITECTS PTY LTD

PALM BEACH STUDIO, PO BOX 561, NSW 2107 AUSTRALIA  
[P] +61 2 9929 9490 [E] studio@jorgehrdina.com.au ACN 091 485 237 ABN 89 091 485 237  
NOMINATED ARCHITECT - JORGE HRDINA NSW REGISTRATION NO. 6014

NOTE: CHECK ALL DIMENSIONS ON SITE BEFORE COMMENCING WITH THE WORK SHOWN ON THIS DRAWING. WORK TO FIGURED DIMENSIONS ONLY. DO NOT SCALE DRAWINGS. REPORT ANY DISCREPANCIES TO THE ARCHITECT FOR A DECISION BEFORE PROCEEDING WITH WORK.

THIS DRAWING IS COPYRIGHT AND IS THE PROPERTY OF JORGE HRDINA ARCHITECTS PTY LTD AND MUST NOT BE USED WITHOUT AUTHORISATION.

PROJECT TITLE  
QUASARA

PROJECT ADDRESS  
325 WHALE BEACH ROAD PALM BEACH NSW 2108  
AUSTRALIA  
LOTS 242 & 241 , DP 16362

BASIX CERT. No. A1794194

PROJECT NO  
2501



ON ORIGINAL @ A3

DRAWING TITLE  
SHADOW DIAGRAMS 12pm WINTER SOLSTICE

REV	DESCRIPTION	DATE

SCALE  
1:500 @ A3

DRAWING NO

9002

STATUS DEVELOPMENT APPLICATION


DATE  
6/5/2025

DRAWN  
JW

CHECKED  
JH


REVISION

B

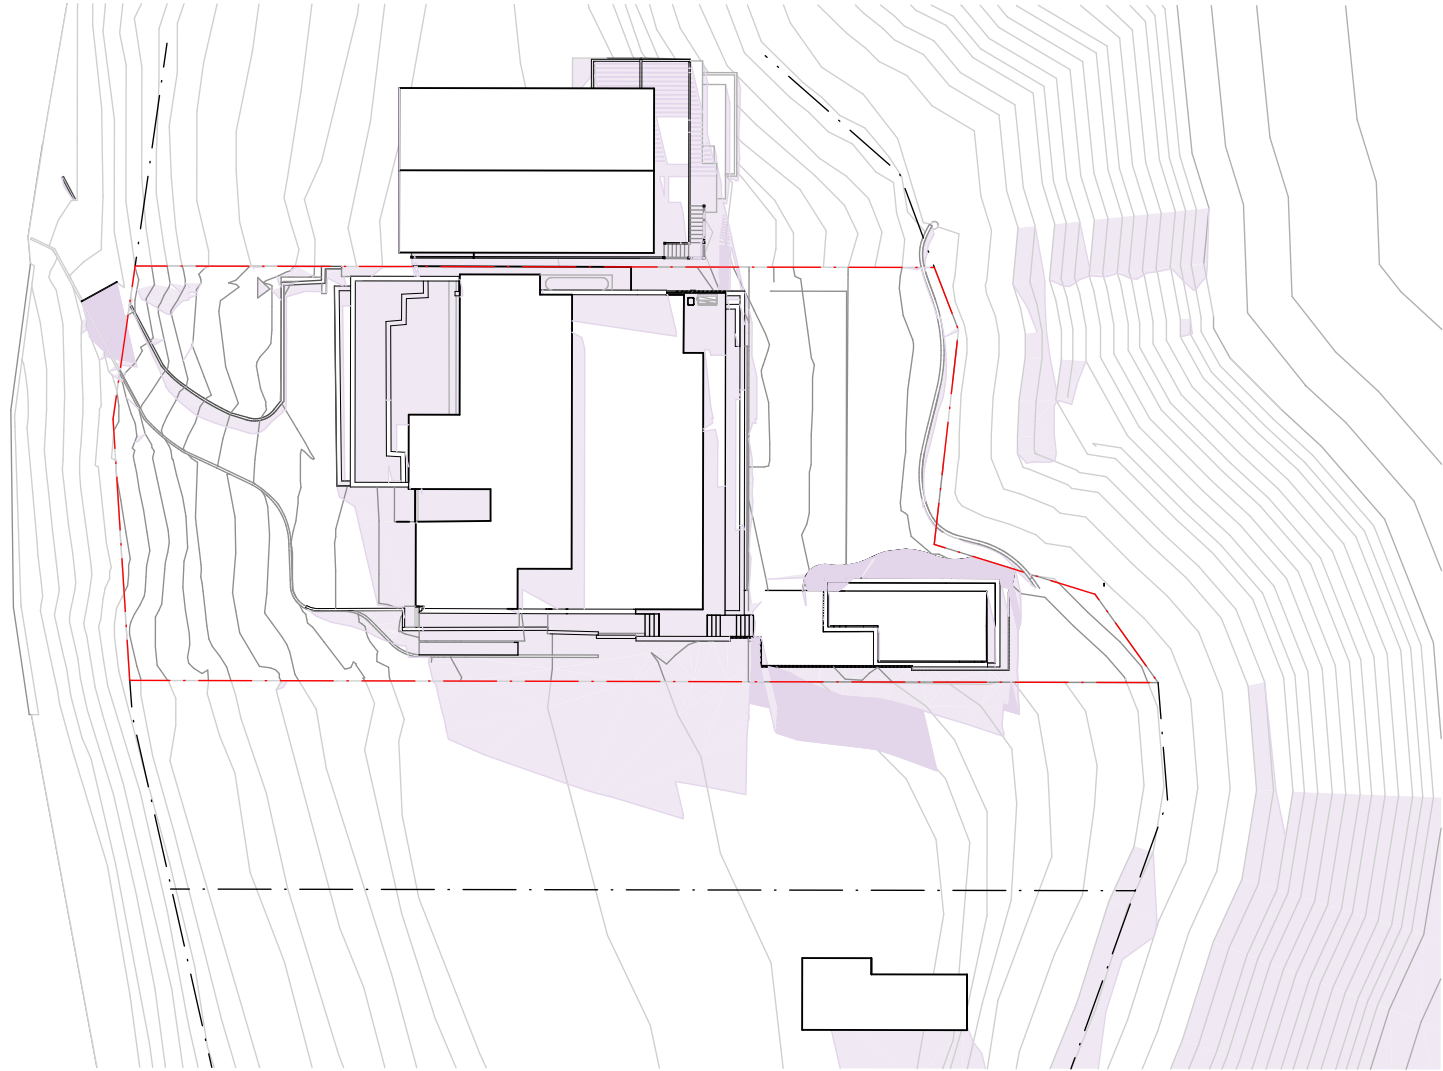

01

SHADOW DIAGRAM EXISTING 03 3pm WINTER SOLSTICE  
SCALE 1:500

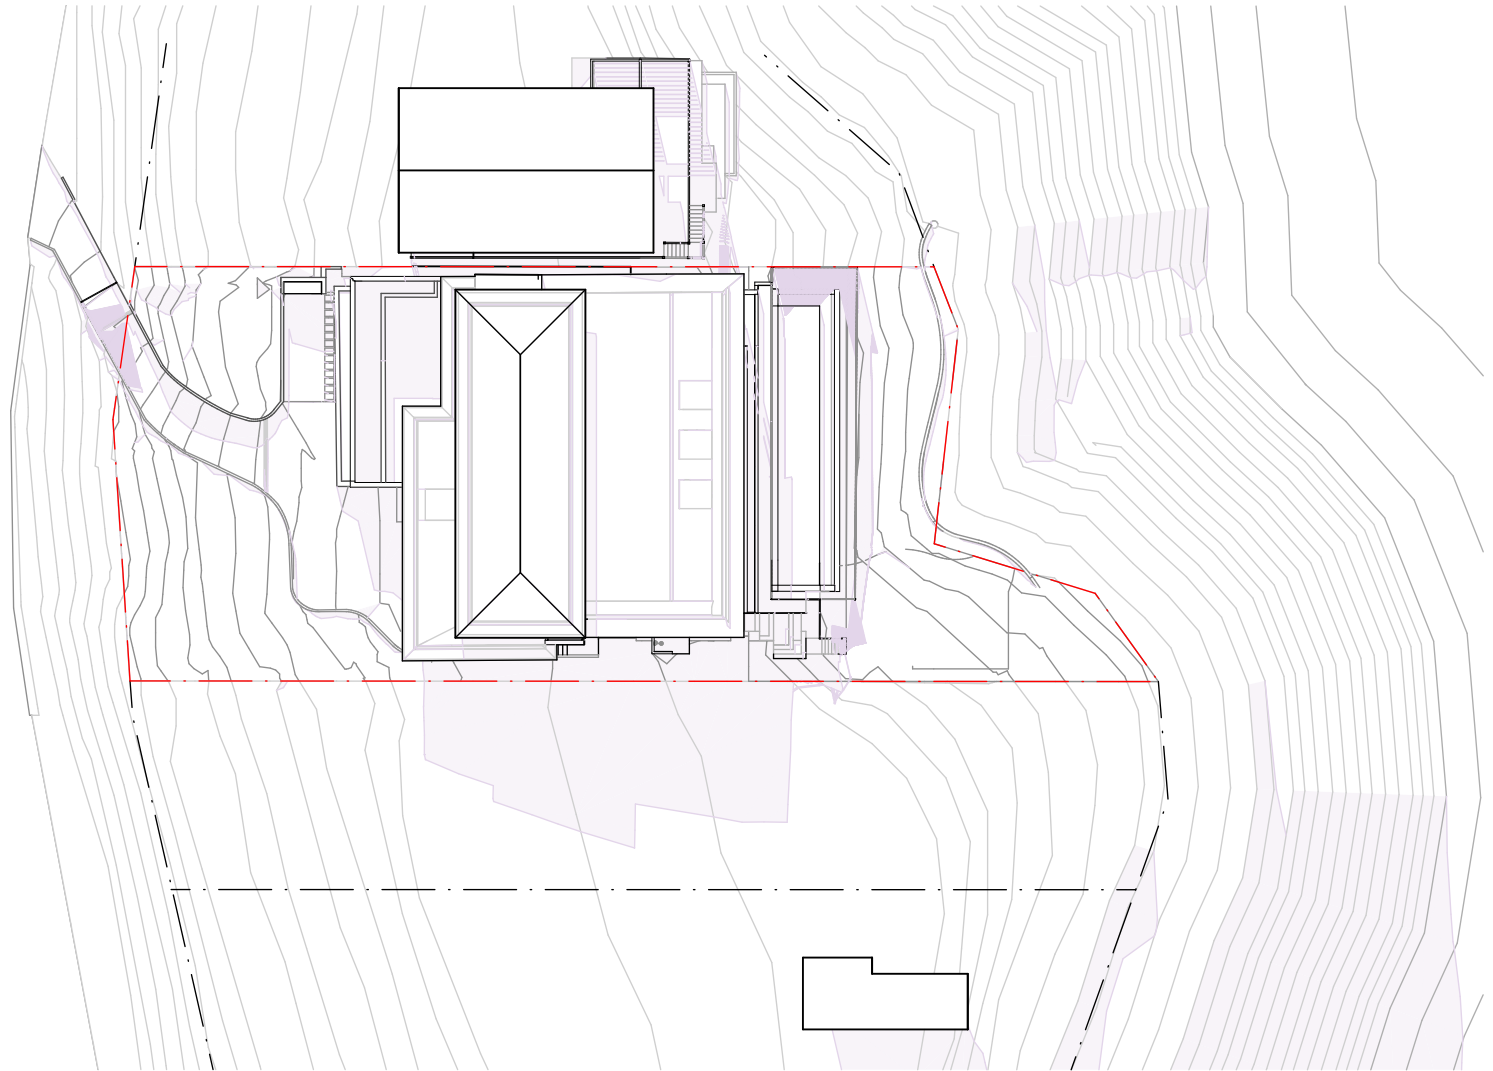

02

SHADOW DIAGRAM PROPOSED 03 3pm WINTER SOLSTICE  
SCALE 1:500

# JORGE HRDINA

## ARCHITECTS PTY LTD

PALM BEACH STUDIO, PO BOX 561, NSW 2107 AUSTRALIA  
[P] +61 2 9929 9490 [E] studio@jorgehrdina.com.au ACN 091 485 237 ABN 89 091 485 237  
NOMINATED ARCHITECT - JORGE HRDINA NSW REGISTRATION NO. 6014

NOTE: CHECK ALL DIMENSIONS ON SITE BEFORE COMMENCING WITH THE WORK SHOWN ON THIS DRAWING. WORK TO FIGURED DIMENSIONS ONLY. DO NOT SCALE DRAWINGS. REPORT ANY DISCREPANCIES TO THE ARCHITECT FOR A DECISION BEFORE PROCEEDING WITH WORK.

THIS DRAWING IS COPYRIGHT AND IS THE PROPERTY OF JORGE HRDINA ARCHITECTS PTY LTD AND MUST NOT BE USED WITHOUT AUTHORISATION.

### PROJECT TITLE QUASARA

PROJECT ADDRESS  
325 WHALE BEACH ROAD PALM BEACH NSW 2108  
AUSTRALIA  
LOTS 242 & 241, DP 16362

BASIX CERT. No. A1794194

PROJECT NO  
2501



ON ORIGINAL @ A3

DRAWING TITLE  
SHADOW DIAGRAMS 3pm WINTER SOLSTICE

REV	DESCRIPTION	DATE

SCALE  
1:500 @ A3

DRAWING NO

9003

STATUS DEVELOPMENT APPLICATION

DATE  
6/5/2025

DRAWN  
JW

CHECKED  
JH

REVISION

B