


- WORKS PROPOSED**
1 : 100
- A** MAIN DWELING MODIFIED
B DA FOR THE USE OF AS-BUILT STRUCTURE

REFERENCE IMAGE




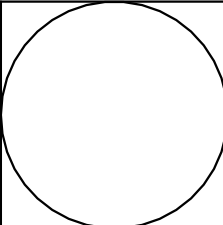
- COLORBOND ROOF
BCA : M
- WEATHERBOARDS, PAINT FINISH
SHALE GREY OR SIMILAR
- TIMBER BALUSTRADE & TRIM

REFERENCE IMAGE

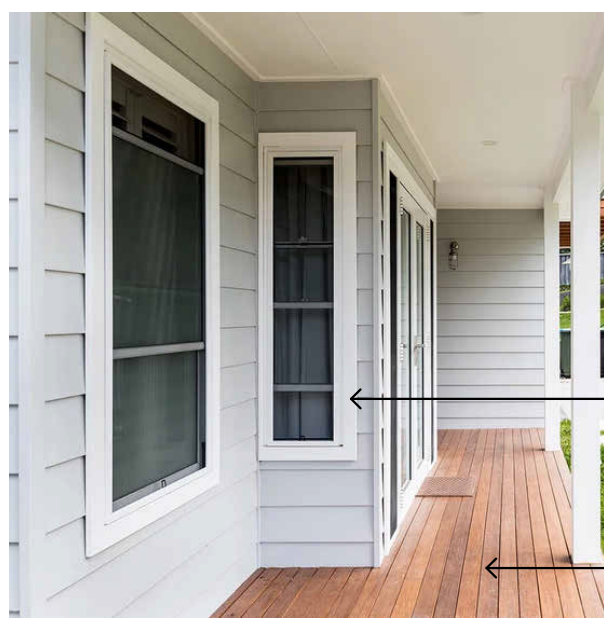

- WHITE FRAME
ALUMINIUM WINDOWS
- HARDWOOD FLOOR TO
MATCH EXISTING

SCHEDULE OF MATERIALS AND EXTERNAL FINISHES
1 : 1

 www.arclab.com.au	ARCLAB PTY LTD A.C.N. 143472762 PO Box 1239 Newport Beach NSW 2106 Australia Telephone +61 416 886 537 email: arc@arclab.com.au www.arclab.com.au	Client WOMERLEY HOUSE Project Address 27 MILGA ROAD, AVALON BEACH	Documentation DEVELOPMENT APPLICATION DOCUMENTATION Sheet Title SECTION 2, 3 & SCHEDULE OF MATERIALS AND EXTERNAL FINISHES	© COPYRIGHT All works to be in accordance with Australian Standards, The Building Code of Australia, other relevant codes, and with Manufacturers' recommendations and instructions. Do not scale from drawings. Verify all dimensions on site prior to construction. The drawing is copyright and may not be used without written consent from ARCLAB PTY LTD.	ISSUE/REVISION			Job N°. 0270 Scale As indicated	Sheet N° DA 11 Sheet A 3	REV. B	
					N.º	Date	Note				
					A	03.04.25	PRELIM.				