

Contact Us	
The General Manager, 725 Pittwater Road, Dee Why NSW 2099 or Customer Service Centre, Northern Beaches Council DX9118 Dee Why	
Email	council@warringah.nsw.gov.au
Fax	9942 2606
If you need help lodging your application call Customer Service on (02) 9942 2111 or come in and talk to us at the Civic Centre, Dee Why.	

Office Use Only											


Part 1: Declaration

1. DECLARATION	
I hereby certify that the shadow diagrams submitted with the proposal at	
Address	68 Birkley Road, Manly, 2099
For the erection of Description of development	Garage with grannyflat over + pool and landscaping
<ul style="list-style-type: none"> In accordance with the survey (prepared by a registered surveyor) which is required to be submitted with the application Drawn to true north Indicate shadow cast by the proposal at 9am, noon, 3pm, 21 June To indicate the shadow cast by existing buildings and structures on the site and in the surrounding area 	


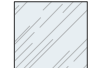
Part 2: Certification


2. CERTIFIER			
Title	Mr	Mrs	<input checked="" type="radio"/> Ms Other
Full family name (no initials) (or Company)	Cutcliffe		
Full given names (no initials) (or A.C.N)	Alice		
Phone	0424561309	Alternate	
Mobile	✓	Fax	//
Qualification (i.e. Architect, Planner, Computer Technician, Surveyor)	Graduate Architect		

Part 3: Signature

3. APPLICANT(S) SIGNATURE	
Signature	
Date	02/09/2019

LEGEND

-  ADDITIONAL SHADOW CAST
-  EXISING SHADOW CAST

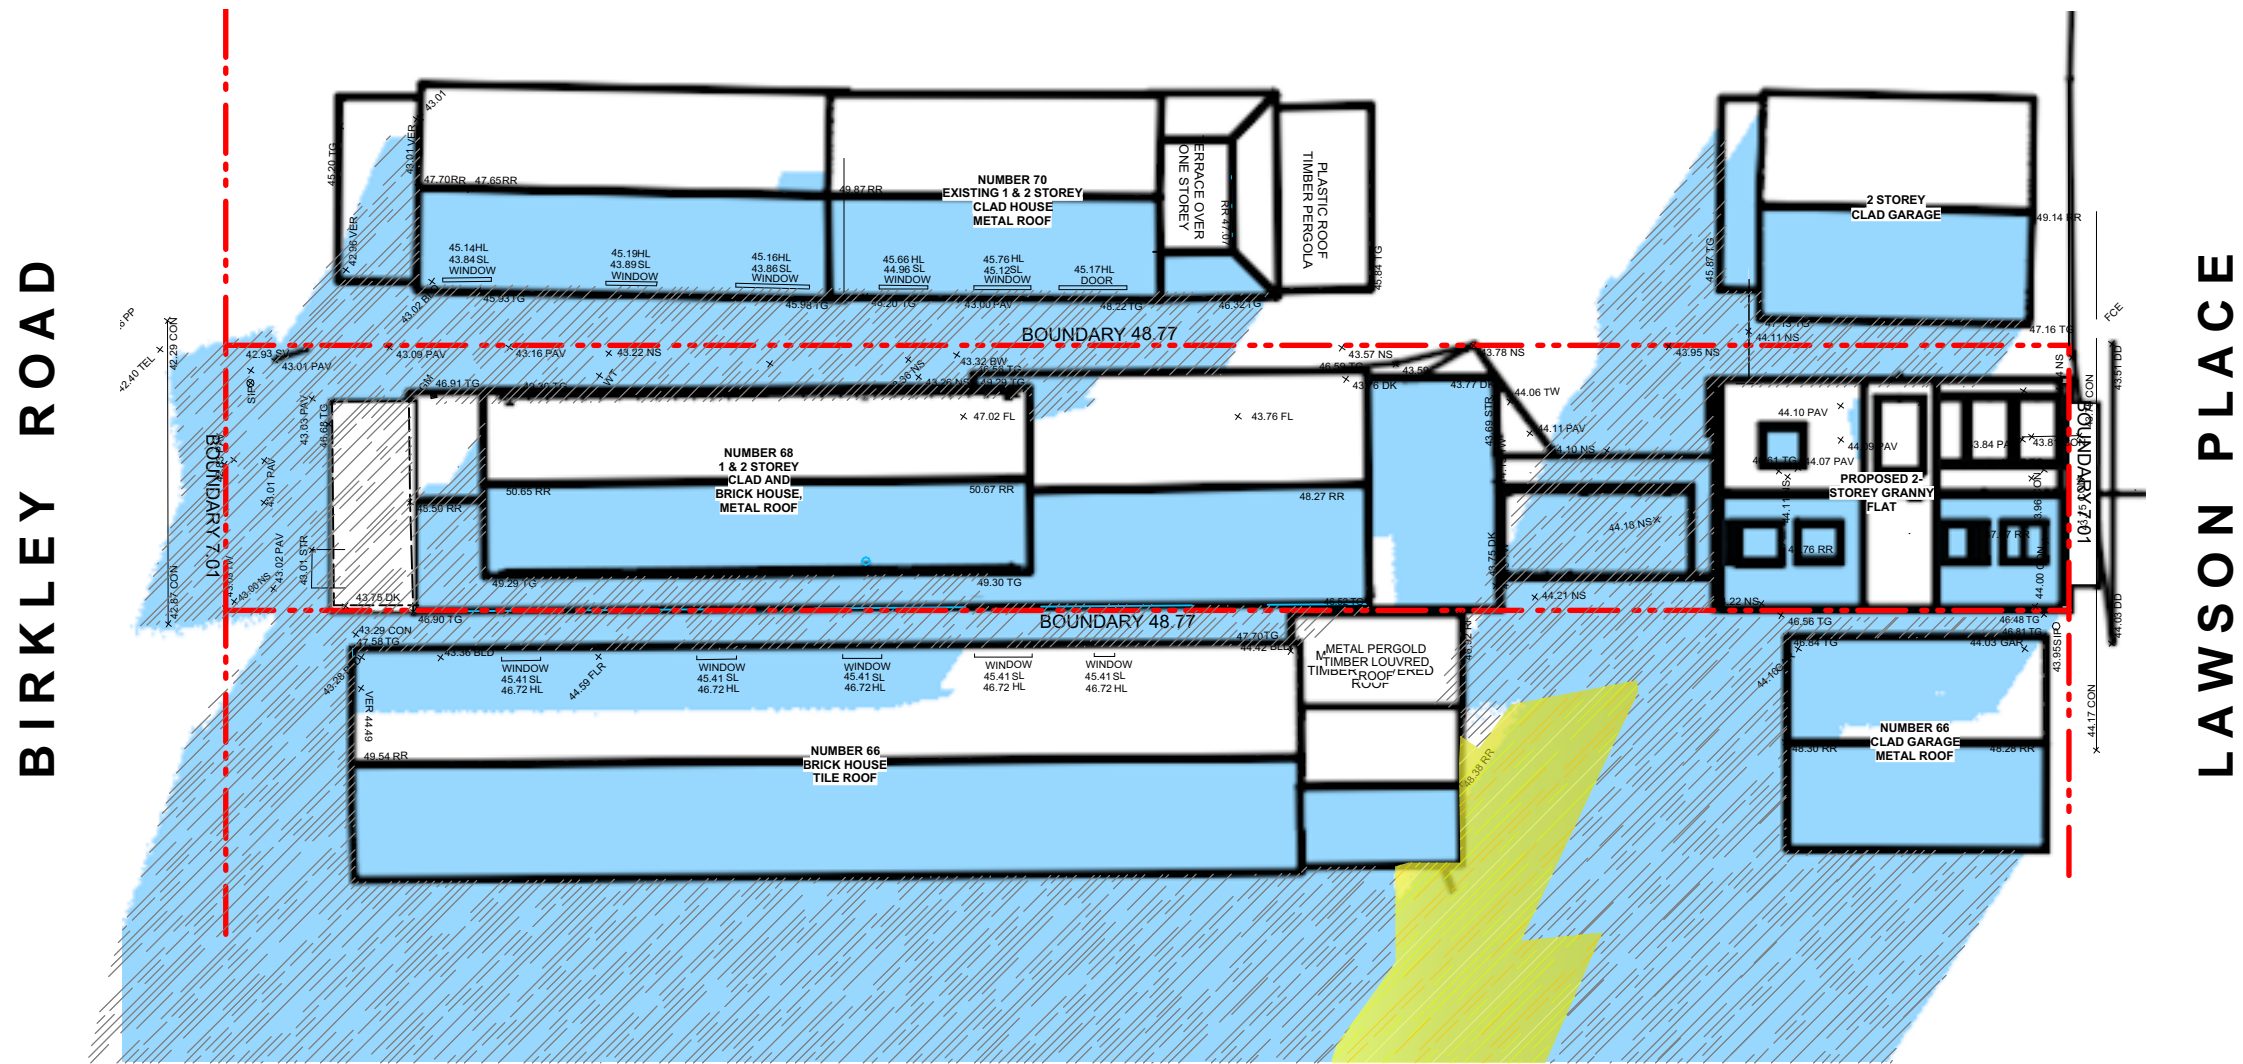


SHADOW DIAGRAMS 1:200
9AM JUNE 21

A 28/08/19 DEVELOPMENT APPLICATION

ISSUE	DATE	REVISION	PROJECT #
PROJECT	68 BIRKLEY ROAD, MANLY - LOT A - DP334786		17001
CLIENT	MATT & GEORGI BATES	DATE # 28/08/19	DWG #
DWG	SHADOW DIAGRAMS	SCALE @ A3 1:200	DA14
		DRAWN AC	
		CHKD AC	REVISION A



T: 612 424 561 309 E-mail - alice.e.cutcliffe@gmail.com

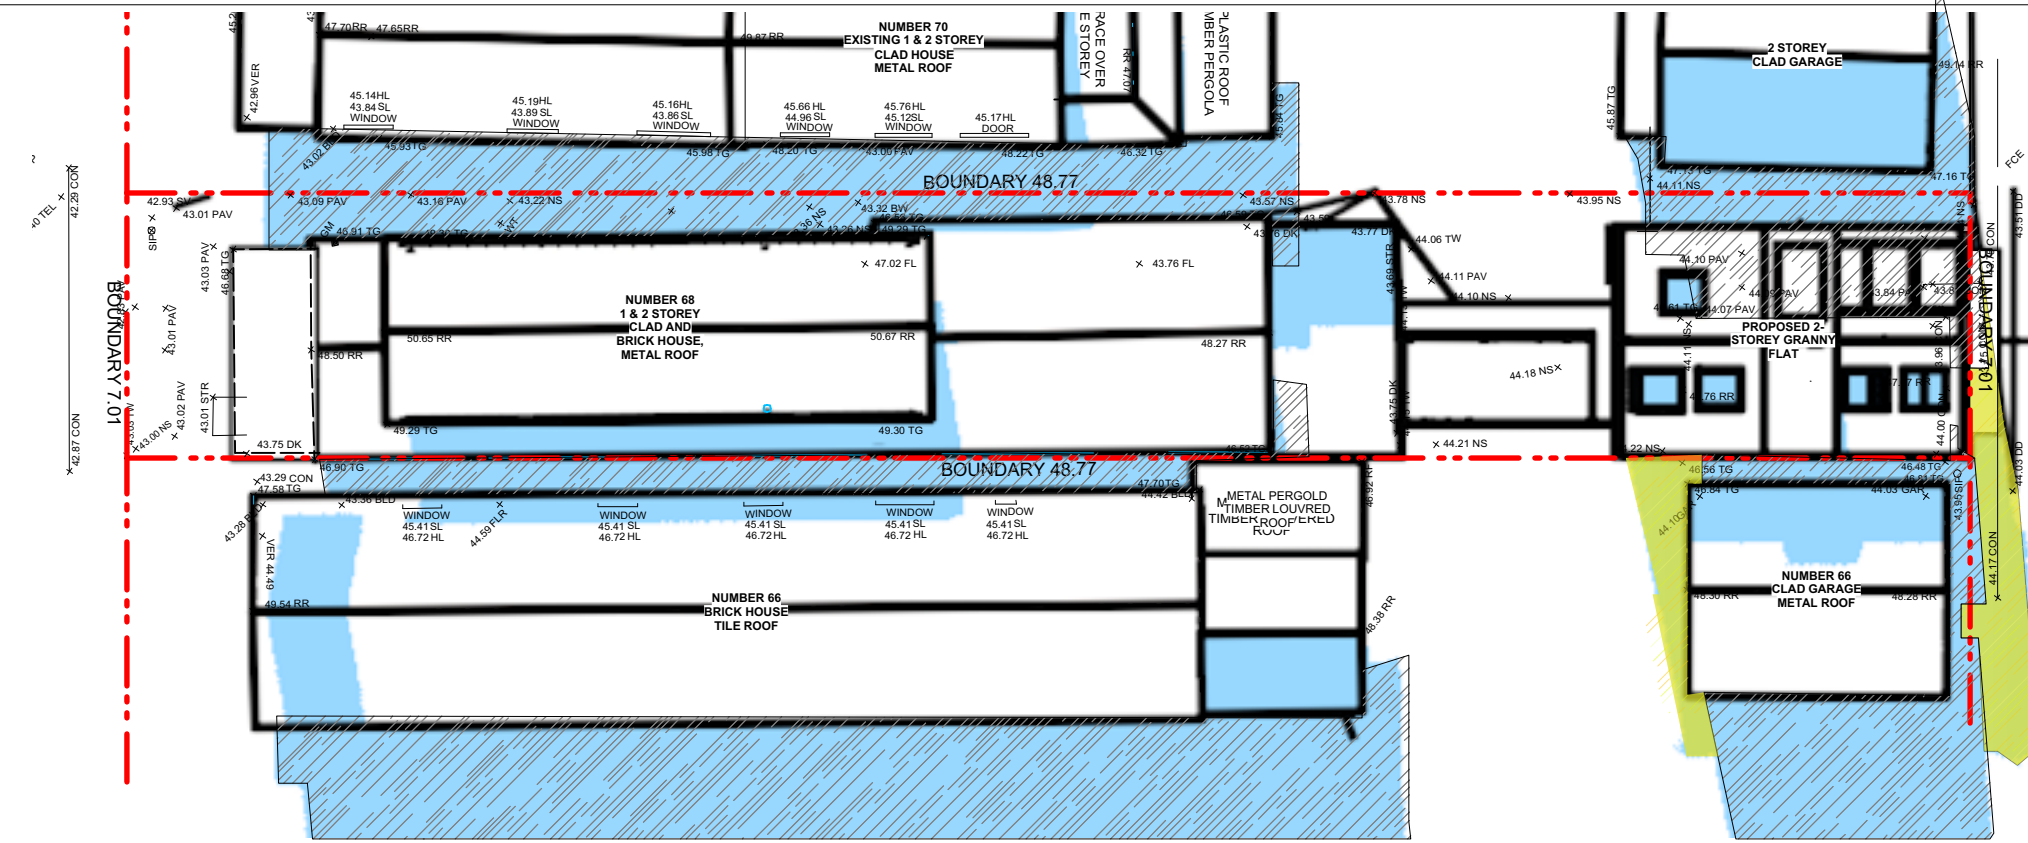BIRKLEY ROAD




LAWSON PLACE

LEGEND

-  ADDITIONAL SHADOW CAST
-  EXISING SHADOW CAST

SHADOW DIAGRAMS 1:200
12PM JUNE 21

BIRKLEY ROAD

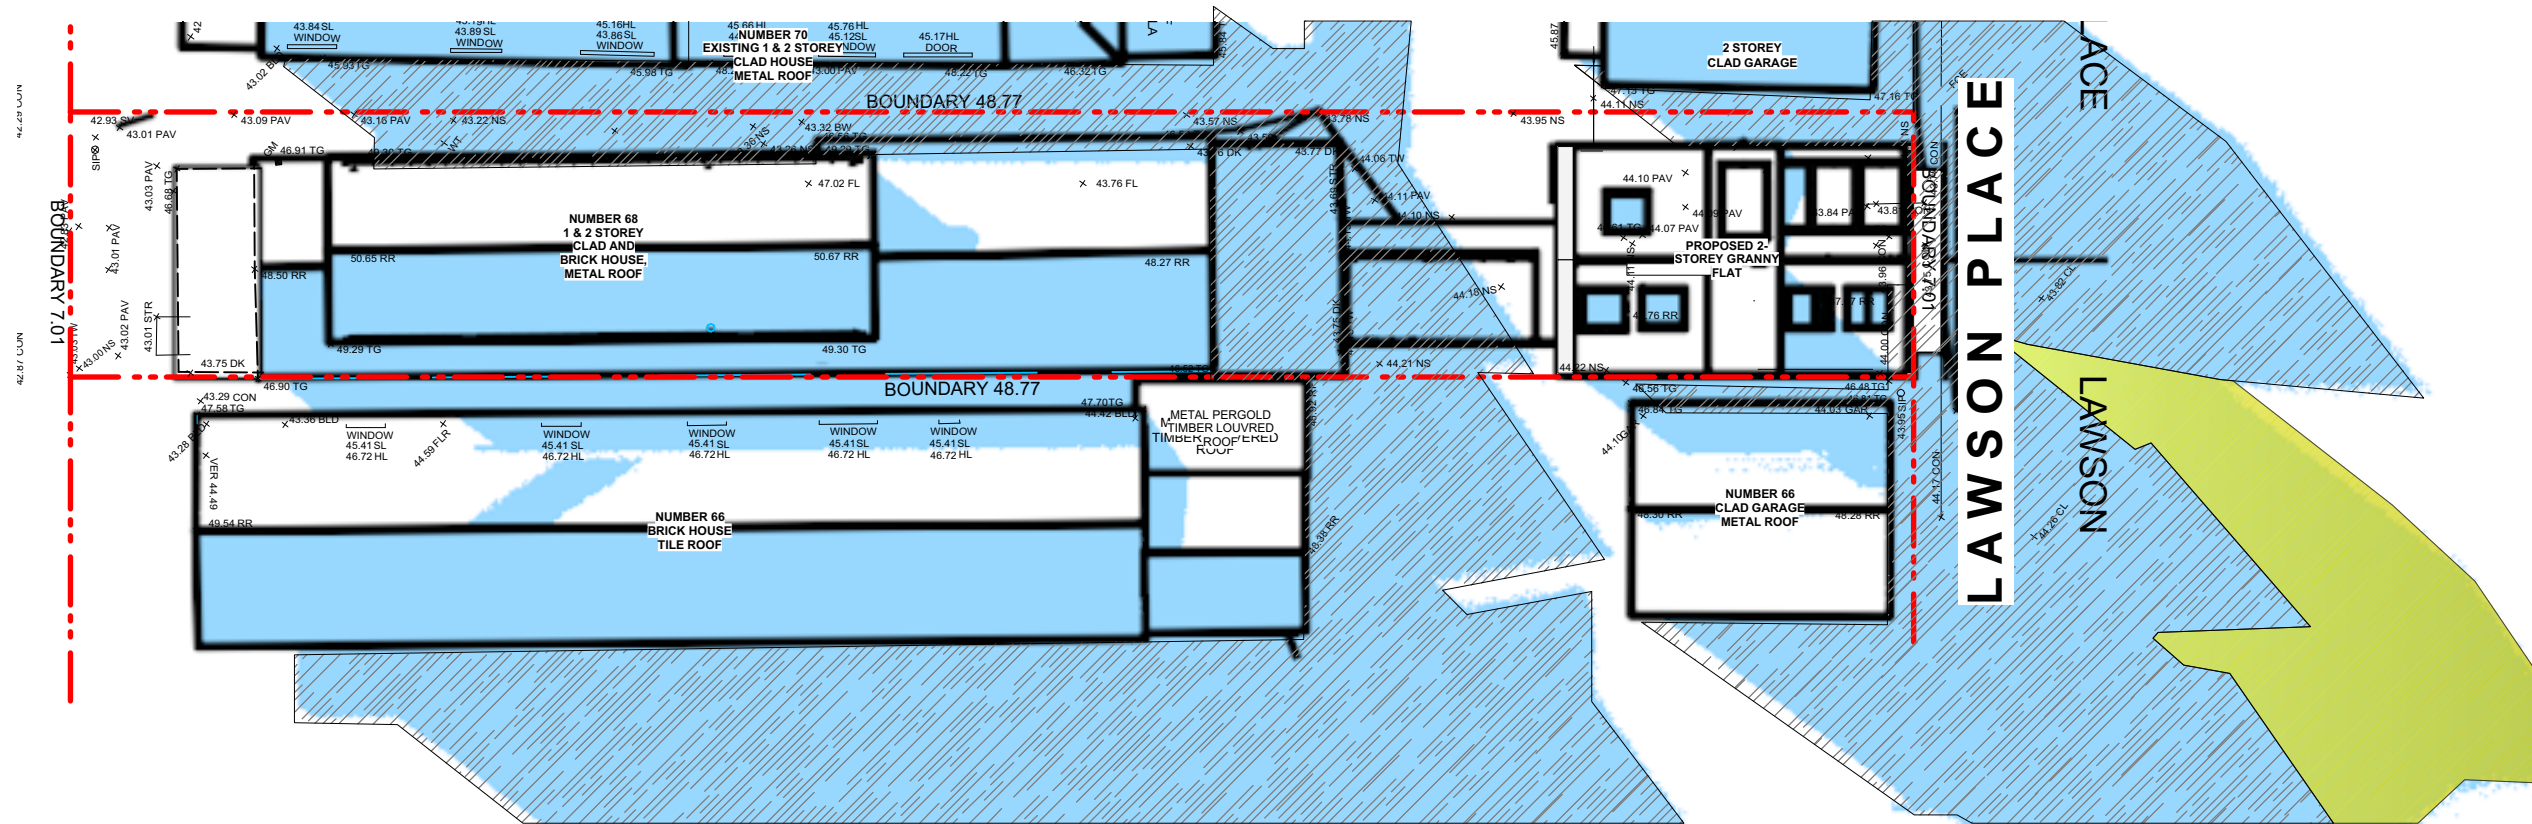

LAWSON PLACE

SHADOW DIAGRAMS 1:200
3PM JUNE 21

A		28/08/19	DEVELOPMENT APPLICATION	
ISSUE	DATE	REVISION		
PROJECT	68 BIRKLEY ROAD, MANLY - LOT A - DP334786			PROJECT # 17001
CLIENT	MATT & GEORGI BATES			DATE # 28/08/19
DWG	SHADOW DIAGRAMS			SCALE @ A3 1:200
	CHKD	AC	REVISION	DA15
				A