

STREET

PAVILION

LAWN

EXISTING DOUBLE GARAGE

TWO & THREE STOREY RENDERED RESIDENCE No 9

PRIVATE OUT DOOR SPACE OF ADJOINING PROPERTY

D.P. 171561

PRIVATE OUT DOOR SPACE AND

D.P. 900658

SITE AREA m² (BY TITLE)

FACE TOP OF CLIFF

PACIFIC

SOUTH

THIS PLAN IS TO BE READ IN CONJUNCTION WITH DA 2010 / 1007 WARRINGAH COUNCIL

REVISION A DATE 21-6-10

FOR Development Application

PROJECT Alterations to No 7 Pavilion St, Queenscliff NSW

TITLE Site Analysis Plan

SCALE 1:200

DWG No


DATE June 2010 JOB No 00119


DA 00

FOR James O'Leary

Kira Robson architect

Registration No. 7694 PO BOX 178 Keegan Place, Forestville NSW 2087 P (02) 94521467 M 0425 307 394 E kira@robson.com.au

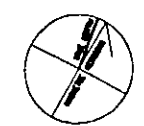

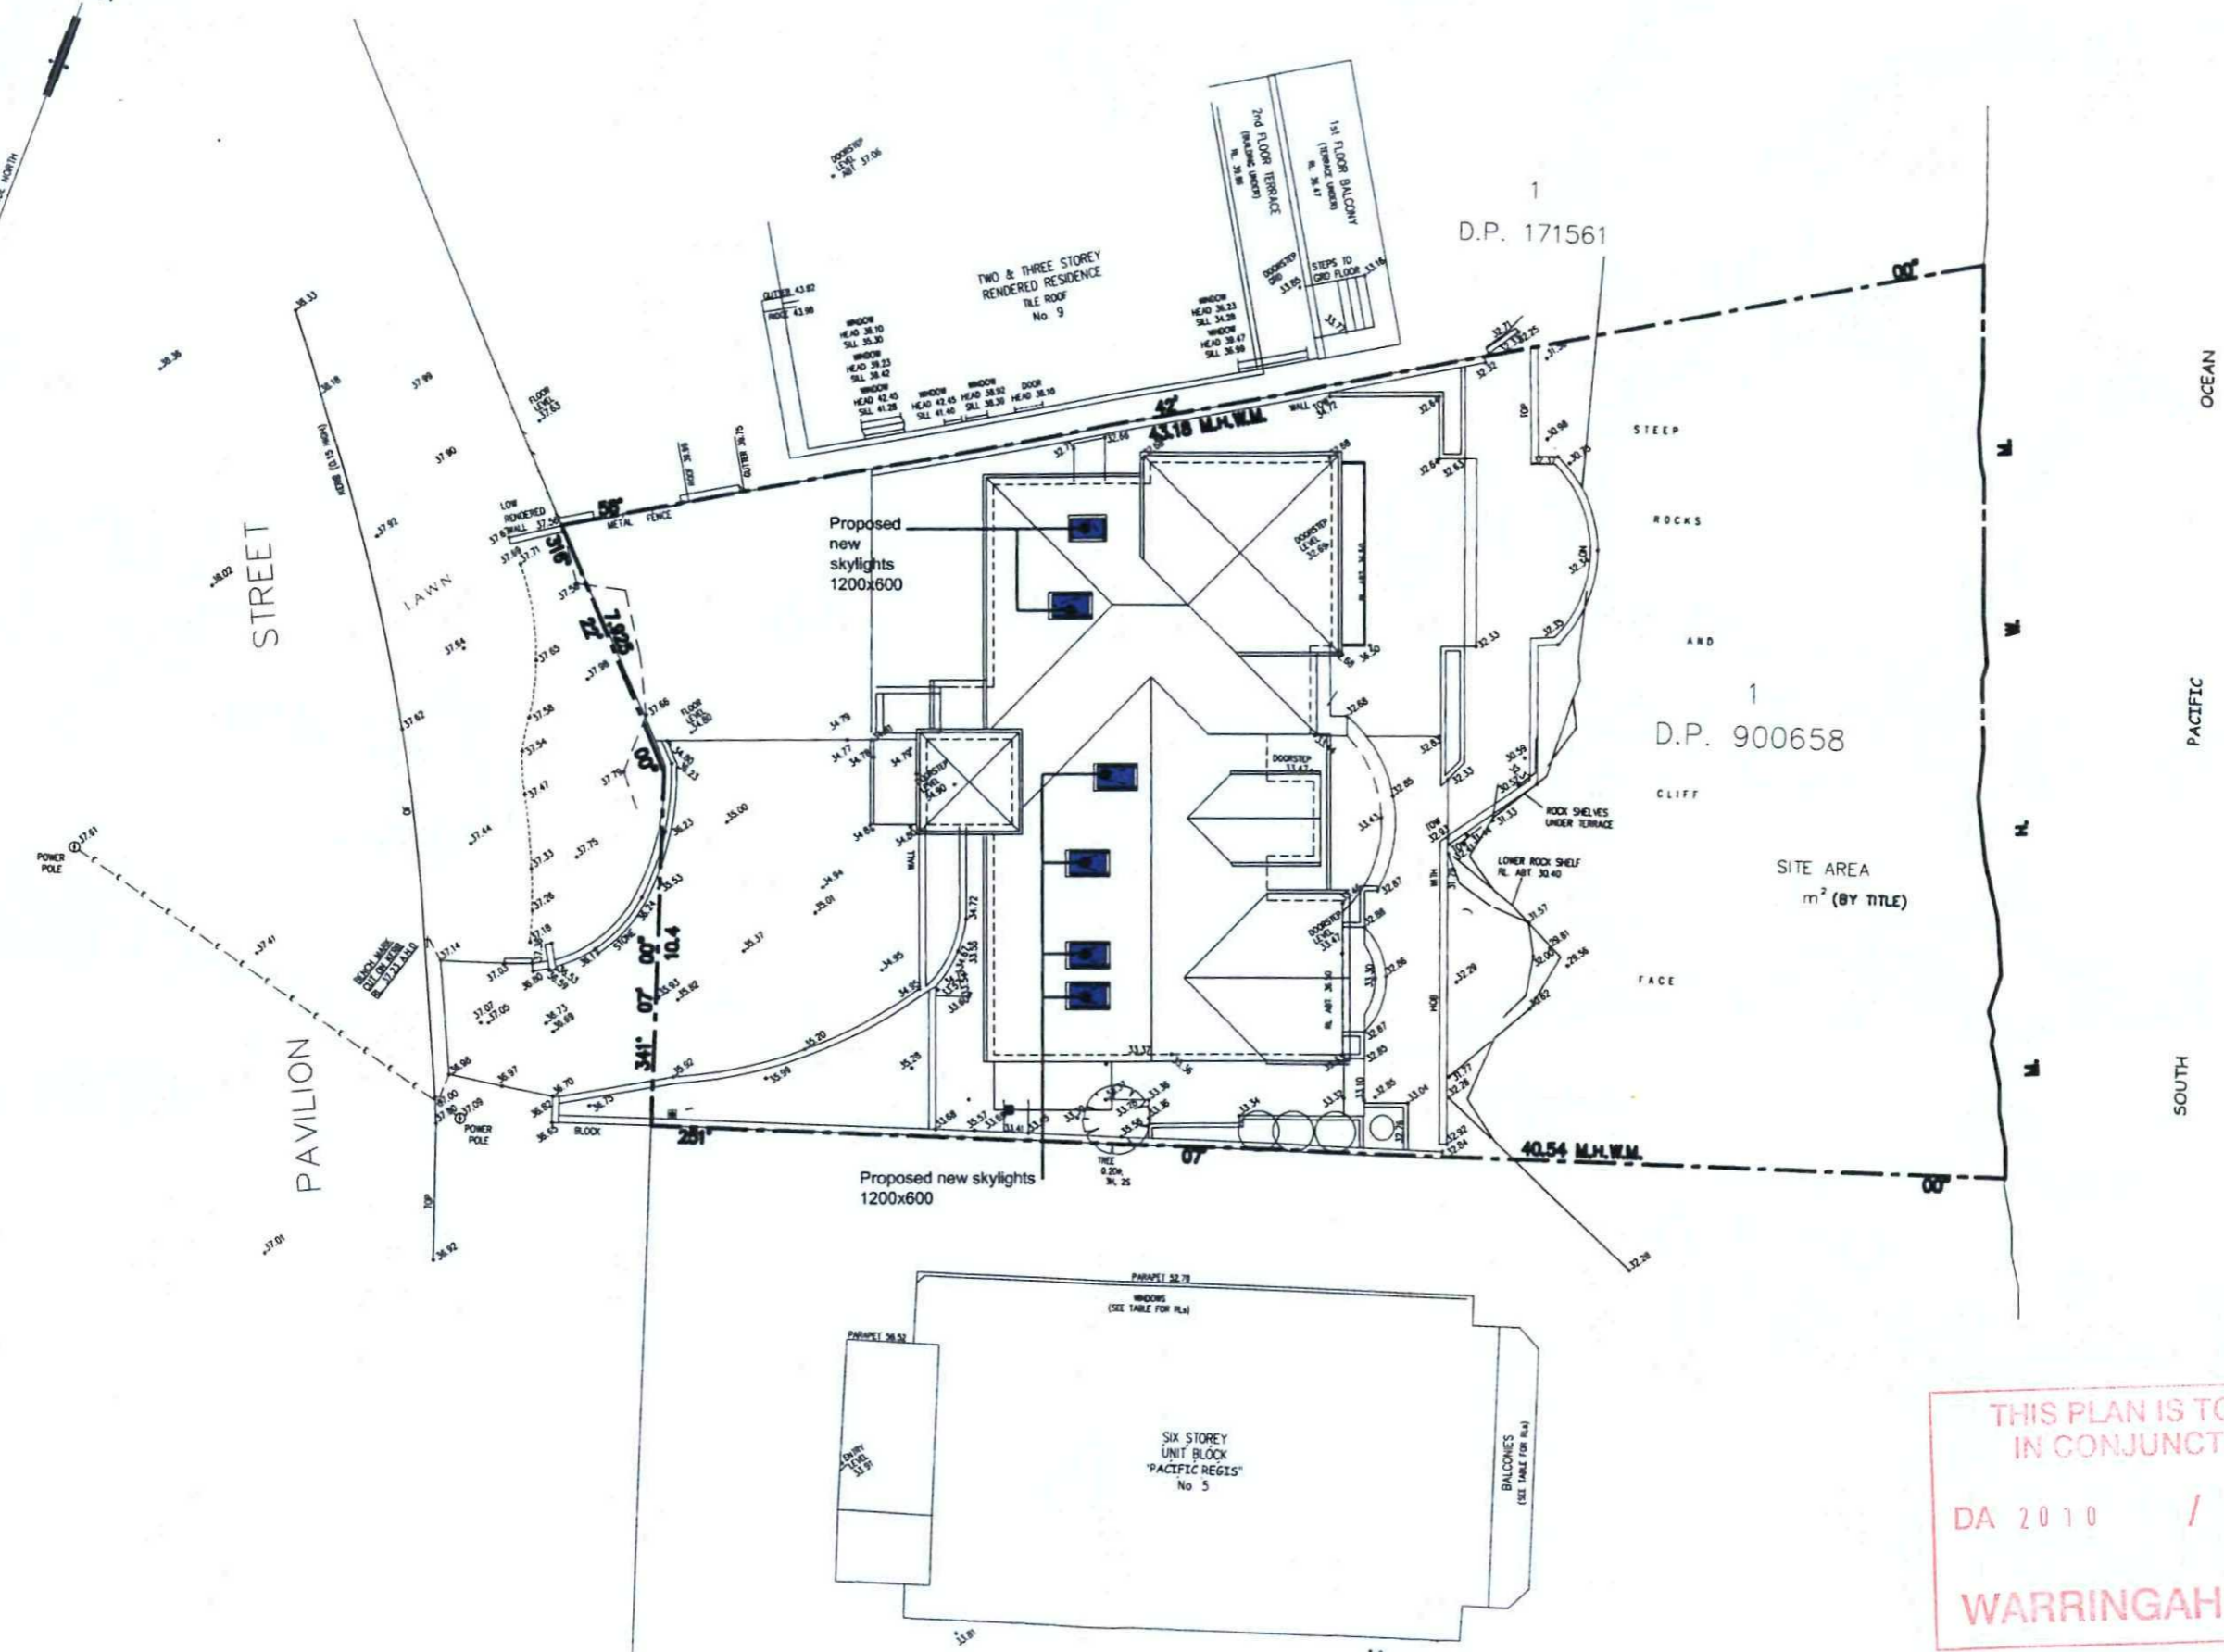

Site Plan
scale 1:200


THIS PLAN IS TO BE READ
IN CONJUNCTION WITH
DA 2010 / 1007
WARRINGAH COUNCIL



Existing Ridge 42.560

Existing First Floor 36.675

Existing Ground Floor 33.470

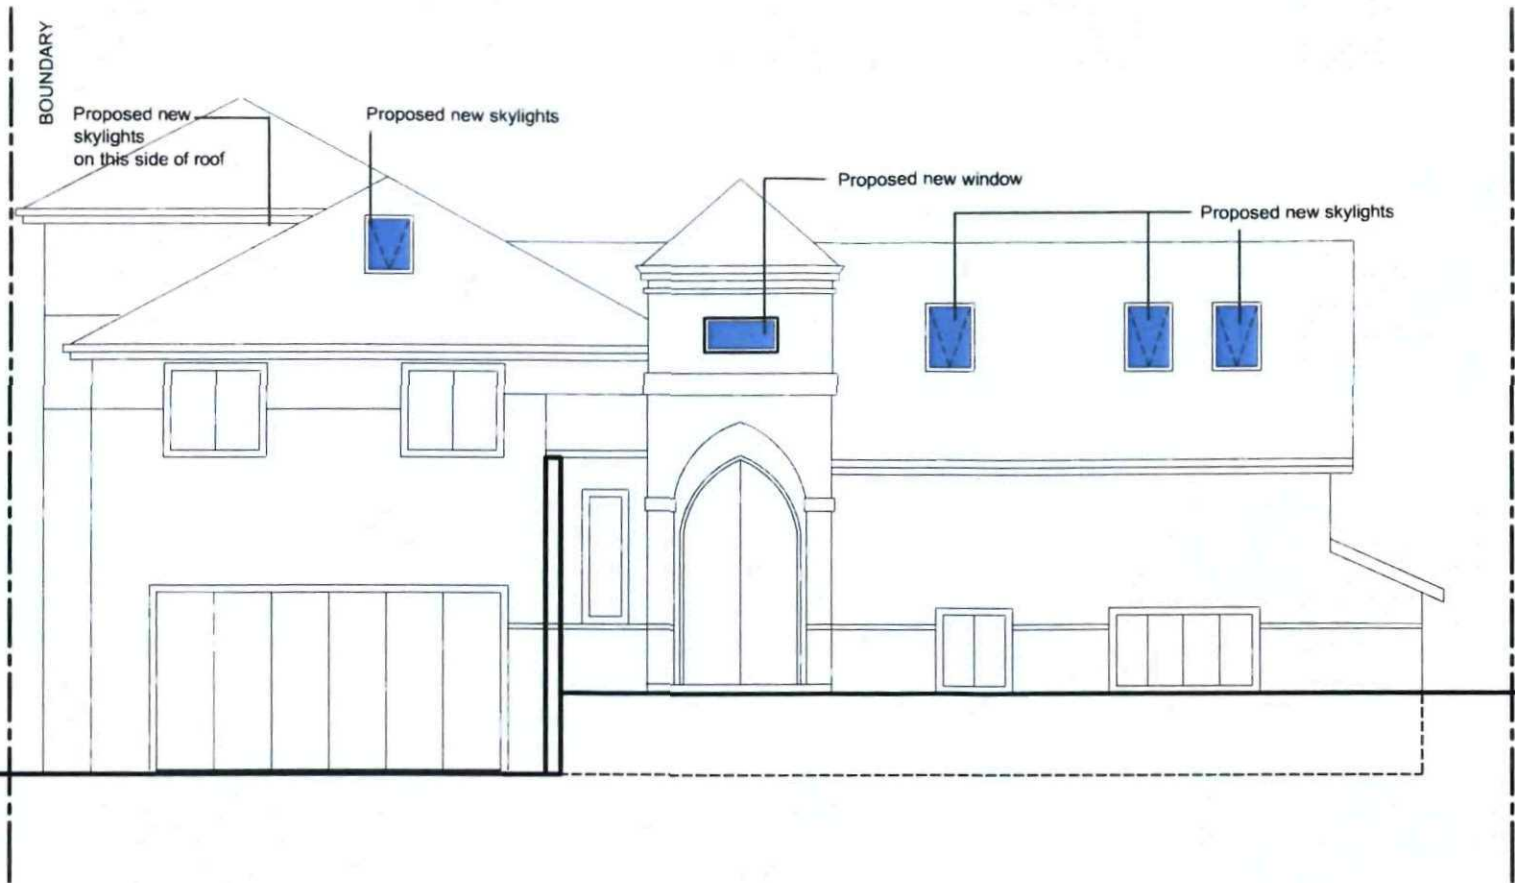

East Elevation
scale 1:100

Existing Ridge 40.580

Existing First Floor 36.675

Existing Ground Floor 33.470



West Elevation
scale 1:100

THIS PLAN IS TO BE READ
IN CONJUNCTION WITH
DA 2010 / 1007
WARRINGAH COUNCIL

Proposed new timber
framed glazed doors

Existing First Floor 36.675

Existing Ground Floor 32.690

Existing Ridge 42.560

Proposed new skylight

Existing Ridge 40.580

Pavilion Street

Existing First Floor 36.675

Existing First Floor 36.675

Existing Entry level 34.900

Existing Ground Floor 33.470

Existing Ground Floor 33.470

North Elevation
scale 1:100

Cliff Face

Existing Ridge 42.560

Existing Ridge 40.580

THIS PLAN IS TO BE READ
IN CONJUNCTION WITH
DA 2010 / 1007
WARRINGAH COUNCIL

Pavilion Street

Existing First Floor 36.675

Existing First Floor 36.675

South Elevation
scale 1:100
(No Changes Proposed)

Existing Ground Floor 32.690

Cliff Face

Kira Robson
architect

Registration No. 7694
PO BOX 178 Keegan Place, Forestville NSW 2087
P (02) 94521467 M 0425 307 394 E kira@robson.bigpond.com.au

REVISION
A
DATE
21-6-10
FOR
Development
Application

PROJECT
Alterations to
No 7 Pavilion St, Queenscliff NSW

TITLE
North & South Elevations

FOR
James O'Leary

SCALE
1:100
DATE
June 2010
JOB No
00119

DWG No
DA 05



Access for truck and skip collection

Site Plan
scale 1:100

