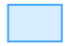

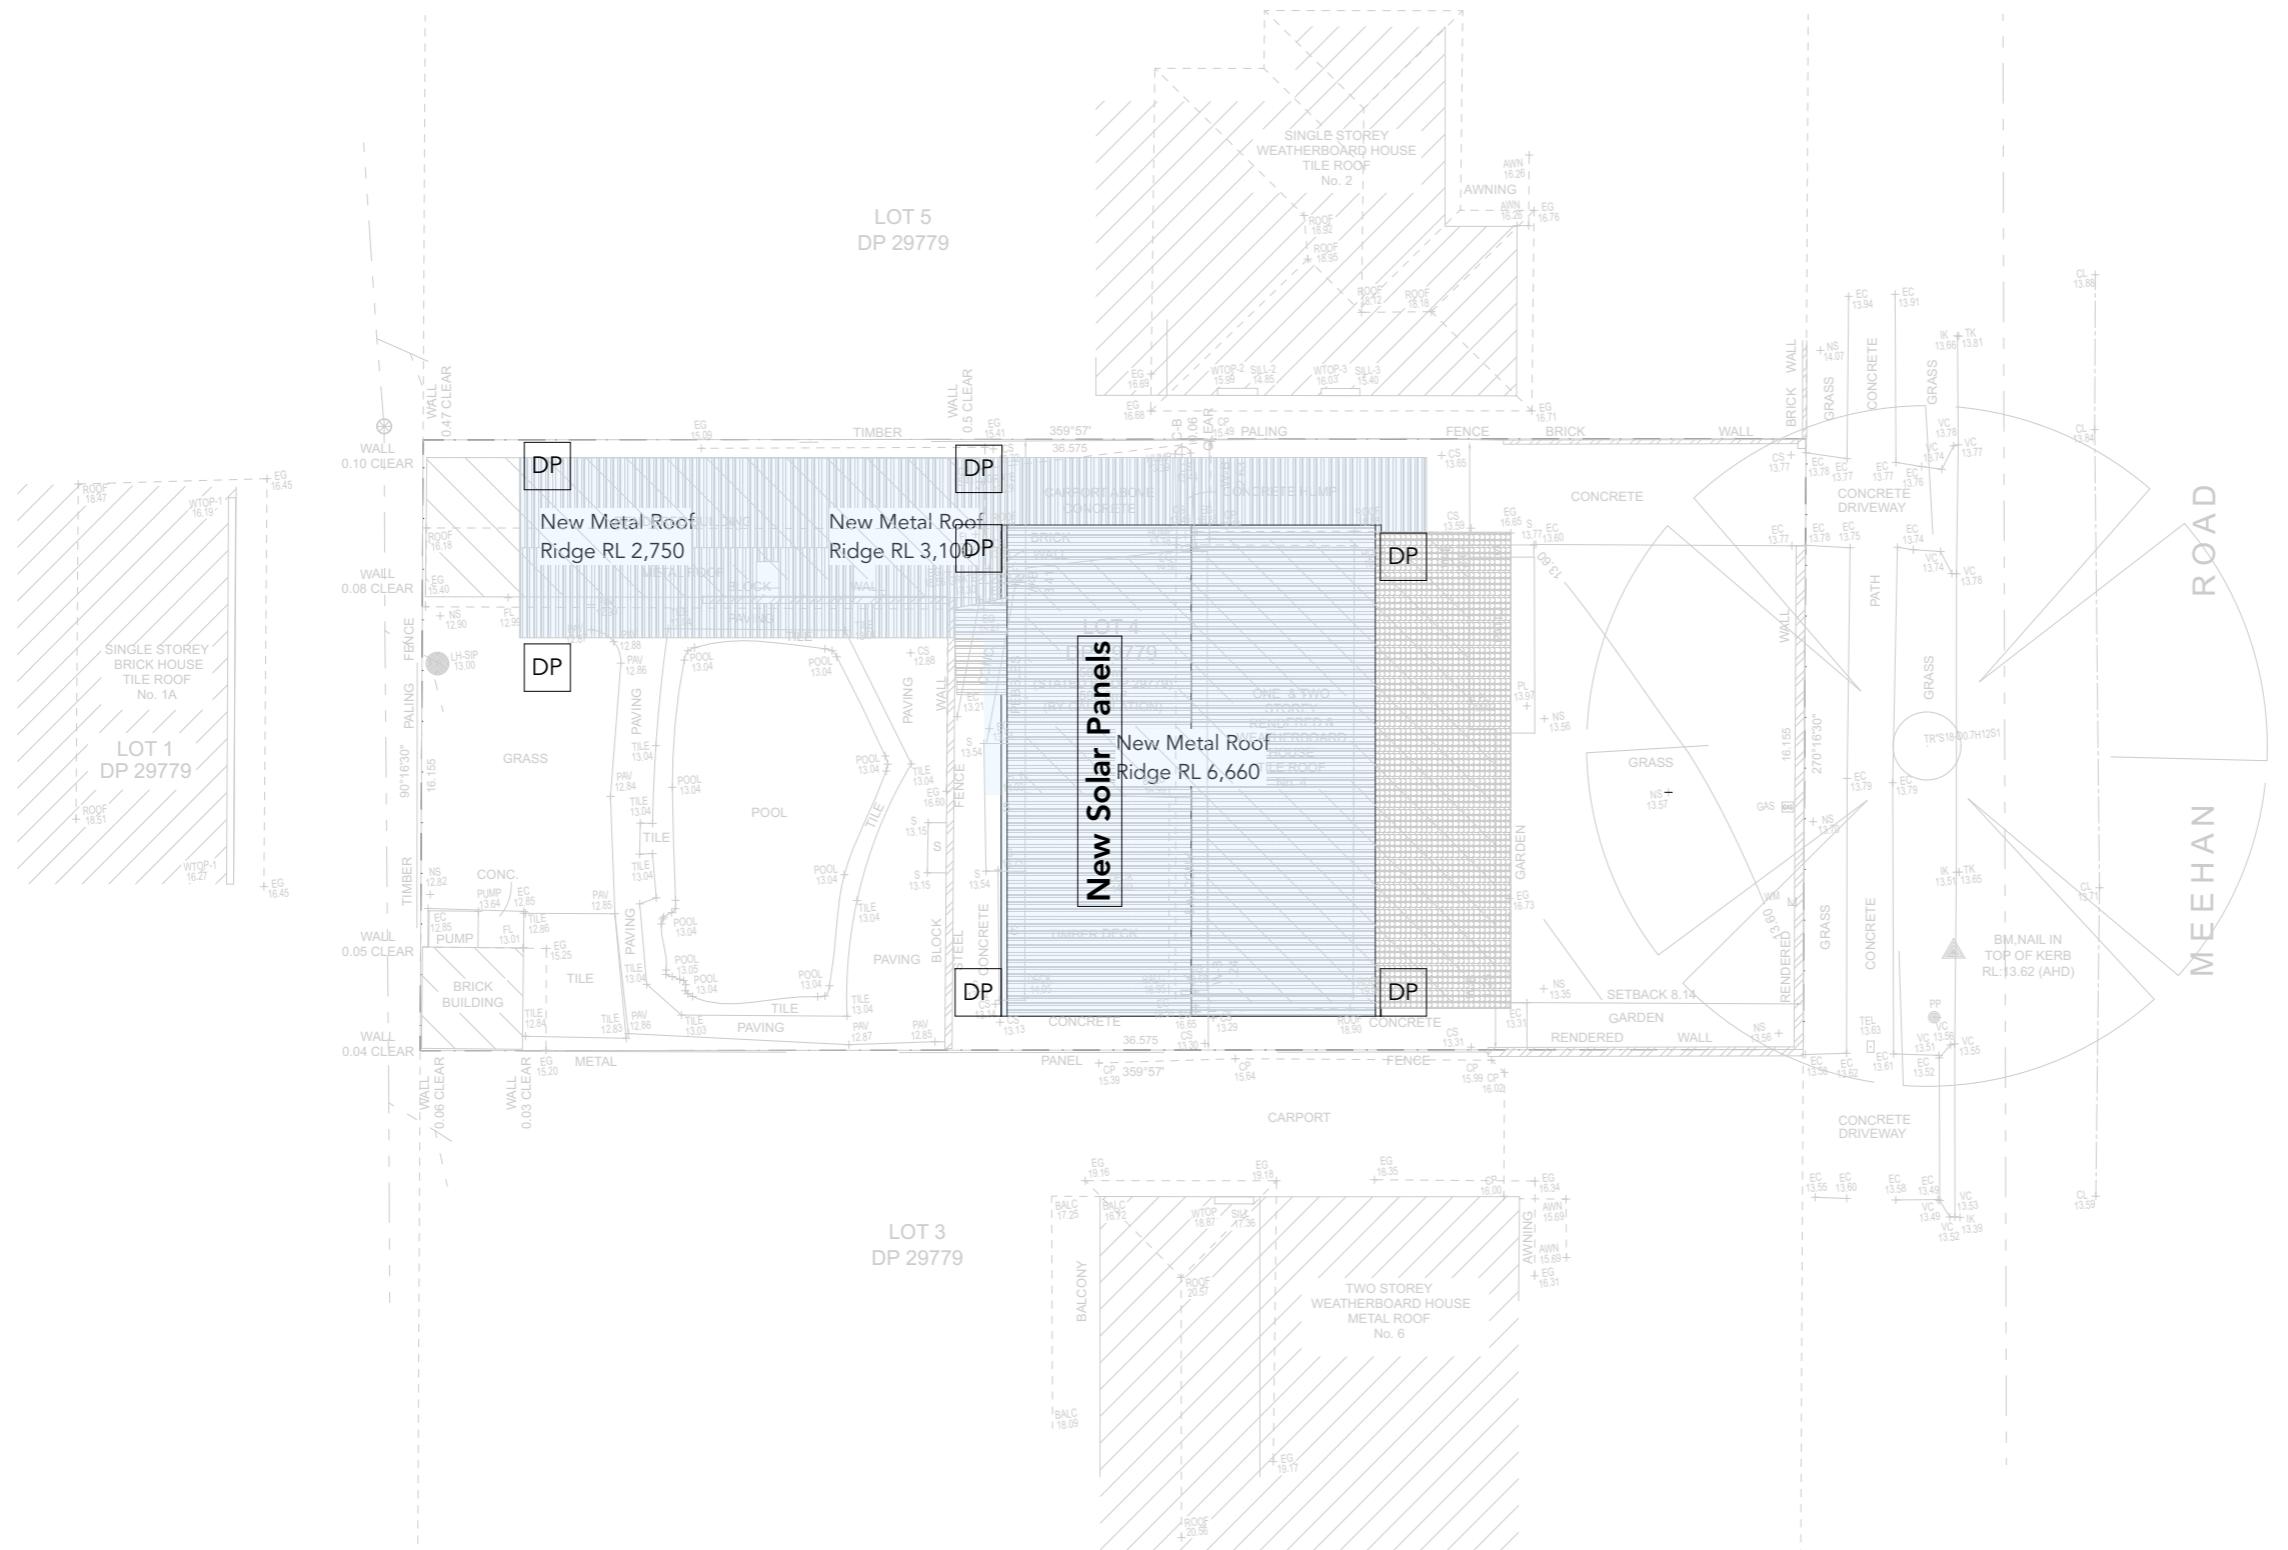



KEY

 Proposed elements

 Downpipe position



Stormwater Management Plan **1:200**

Start	Date	Description	Drawn By	Approved By	Disclaimer	North	Project	Drawing Title						
	26/08/2022	Concept	GR	SR	The Builder shall check all dimensions and levels on site prior to construction. Notify any errors, discrepancies or omissions to the Architect or Draftsperson. Drawings shall not be used for construction purposes until issued for construction. Do not scale drawings. All boundaries and contours subject to survey.		Additions and Alterations 4 Meehan Road Cromer NSW 2099 Lot 4 IN DP 29779	Stormwater Management Plan						
Issue A	07/03/2024	DA Application	DS	SR				Scale	A3	1:200	Client			
								Status	DA	Job No.	24002	Drawing No.	DA05	Issue Date



Creative OMEPLANS
DESIGNS THAT WORK

Address:
PO Box 394,
Forestville NSW 2087

Mobile: 0402451119
Web: www.creativehomeplans.com.au
Email: shane@creativehomeplans.com.au