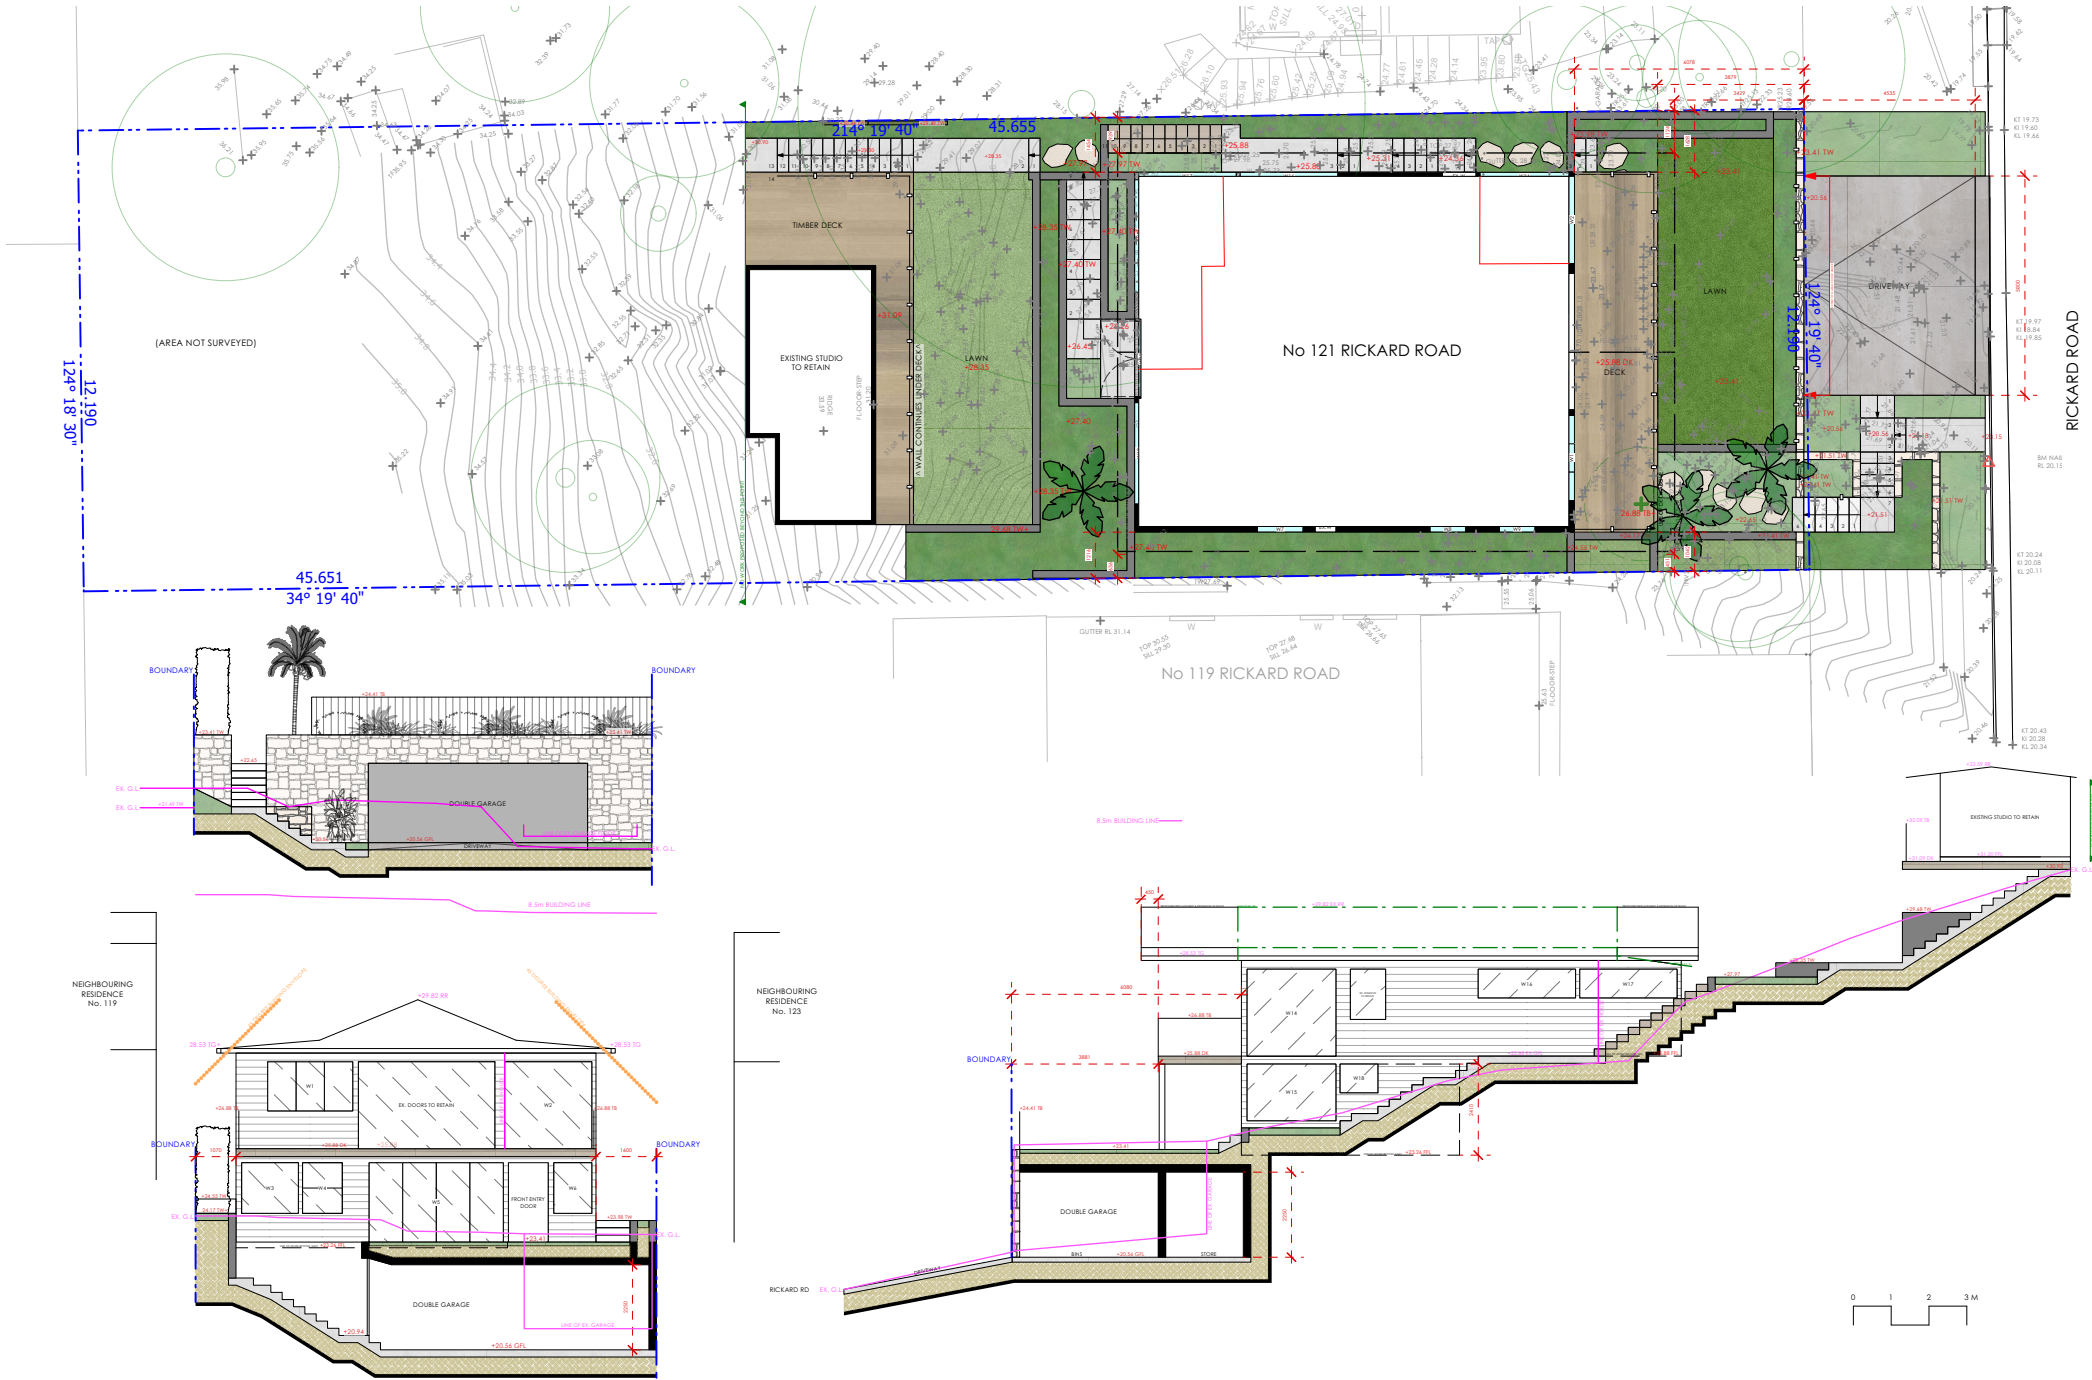


CLIENT
Mr Bojungs & Ms Tarnawczyk

PROJECT
121 Rickard Rd NORTH NARRABEEN
LOT 67 - DP 16212 - SITE AREA 556.4sqm

NOTIFICATION PLAN

16/12/24

DRAWN
TW

SCALE
1:200 @A4

A 16/12/24 For DA Submission
DWG NO

NP 01

REVISION

A