

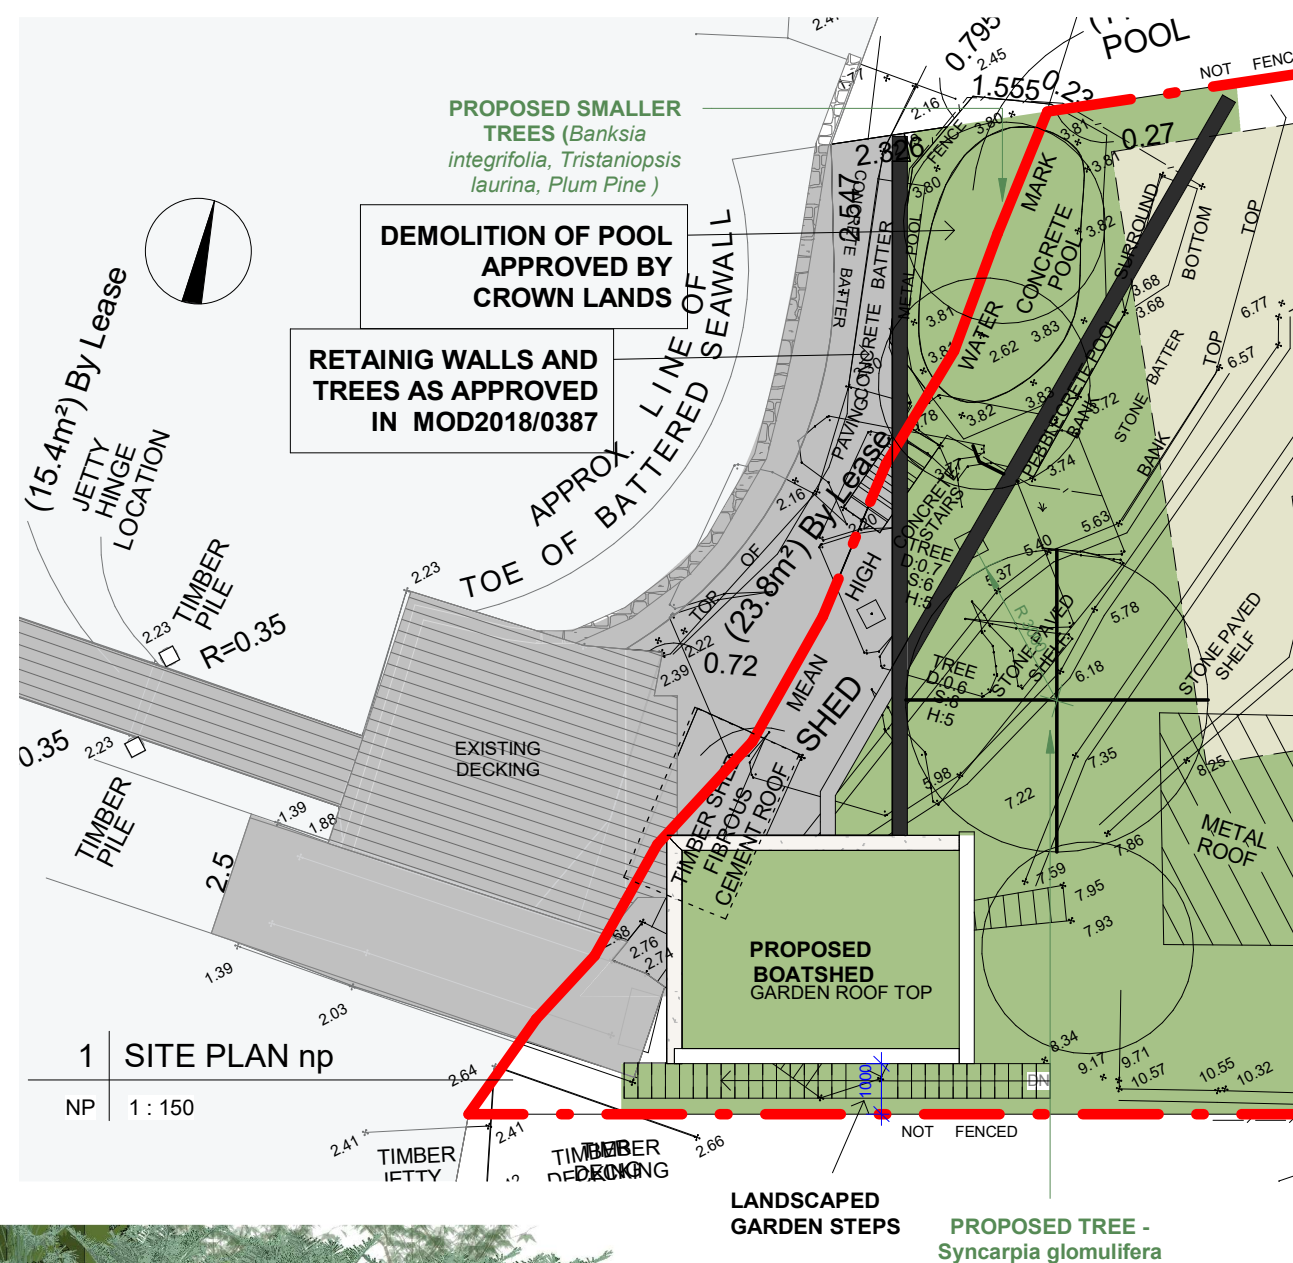
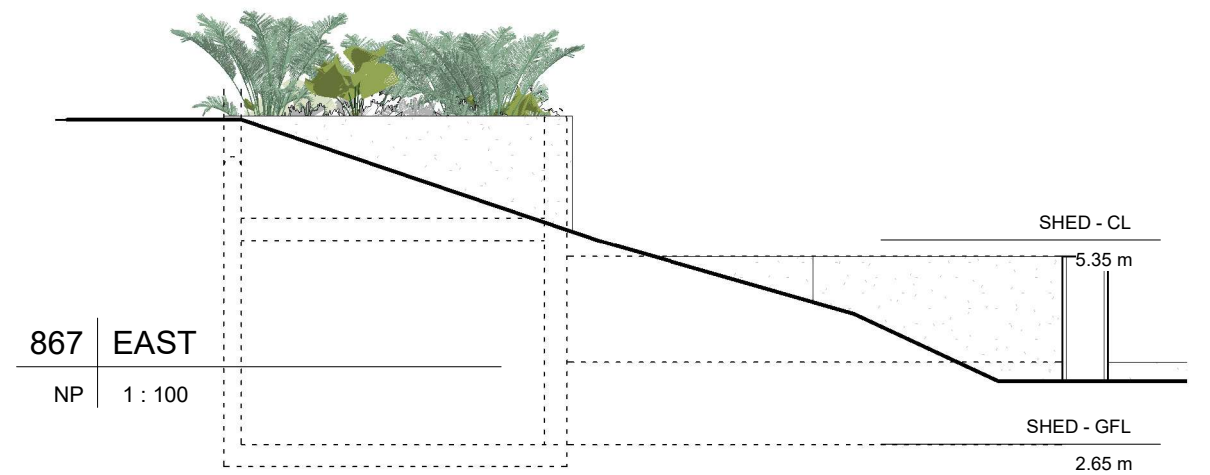


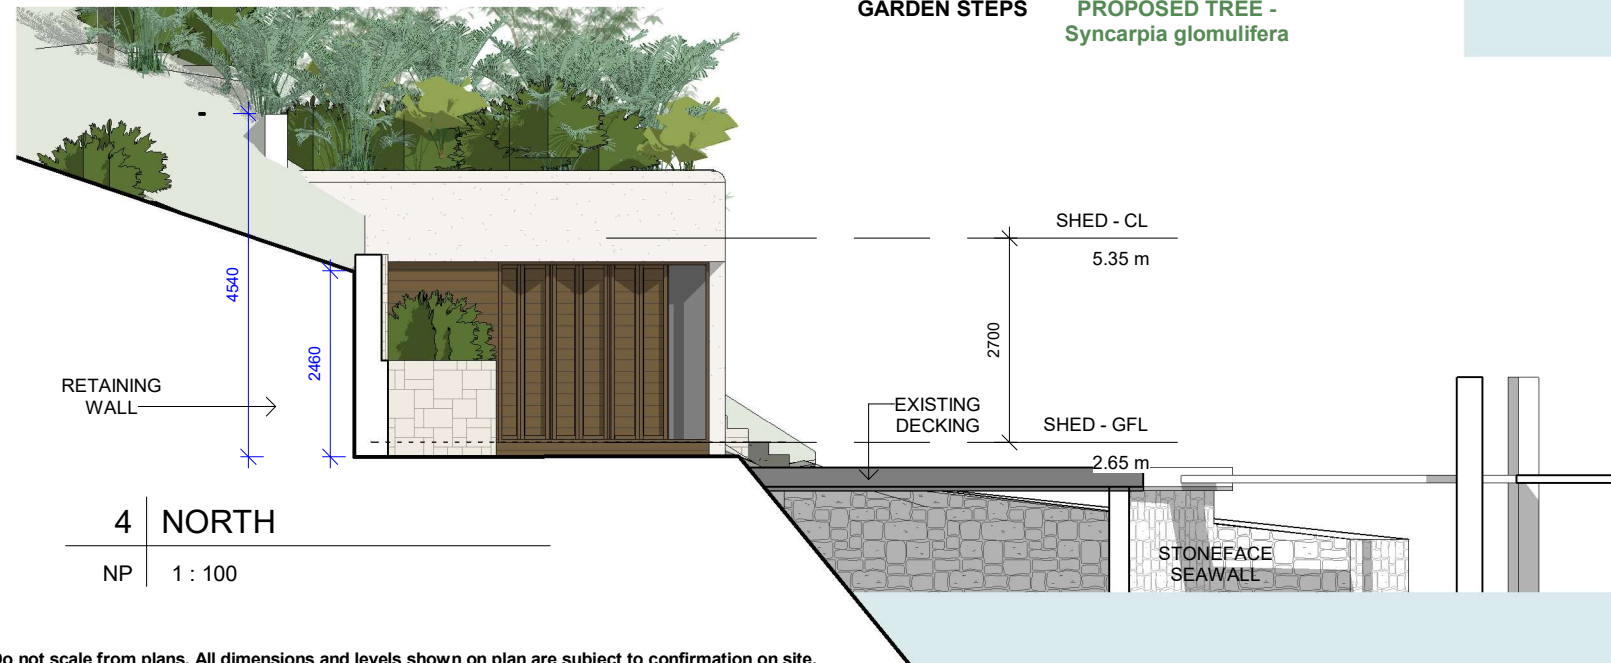

2 WEST
NP 1 : 100

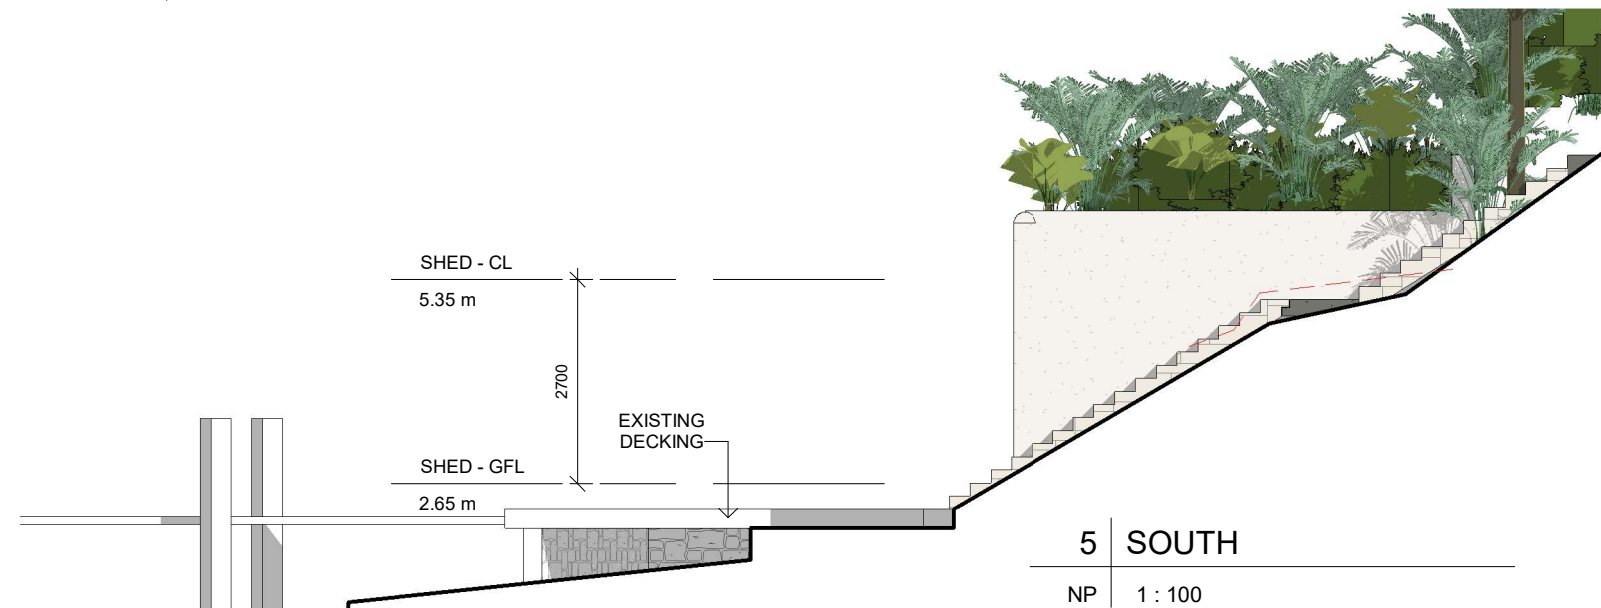

Do not scale from plans. All dimensions and levels shown on plan are subject to confirmation on site.

REV	DATE	DESCRIPTION	DRWN	CHKD
	31.01.2019	PRELIMINARY PLANS	MW	
6	12.06.2019	PRELIMINARY PLANS_REV	MW	
	28.08.2019	DA	MW	