




1 SITE PLAN 1:200

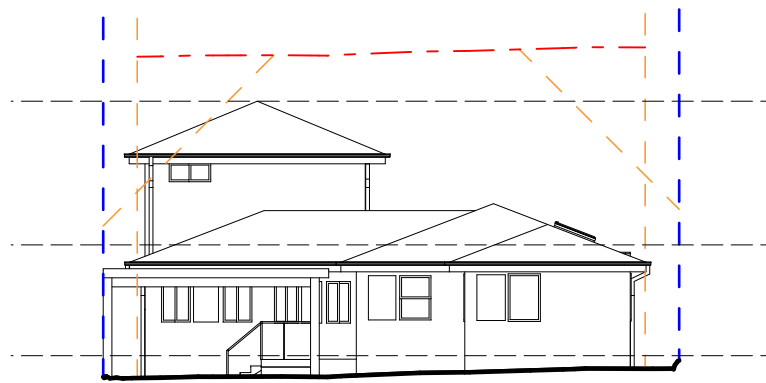


3 EAST ELEVATION 1:200

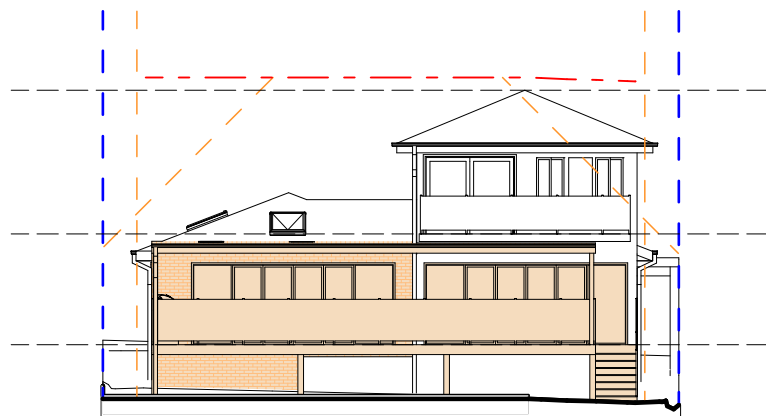

4 WEST ELEVATION 1:200

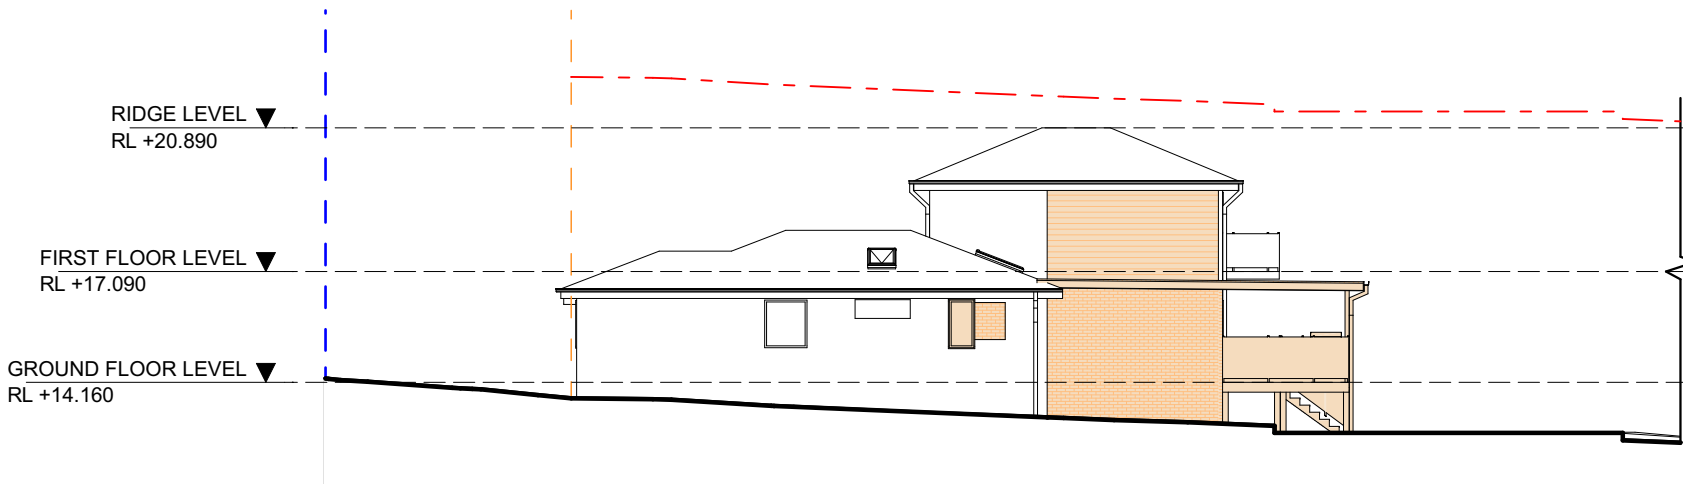

2 NORTH ELEVATION 1:200

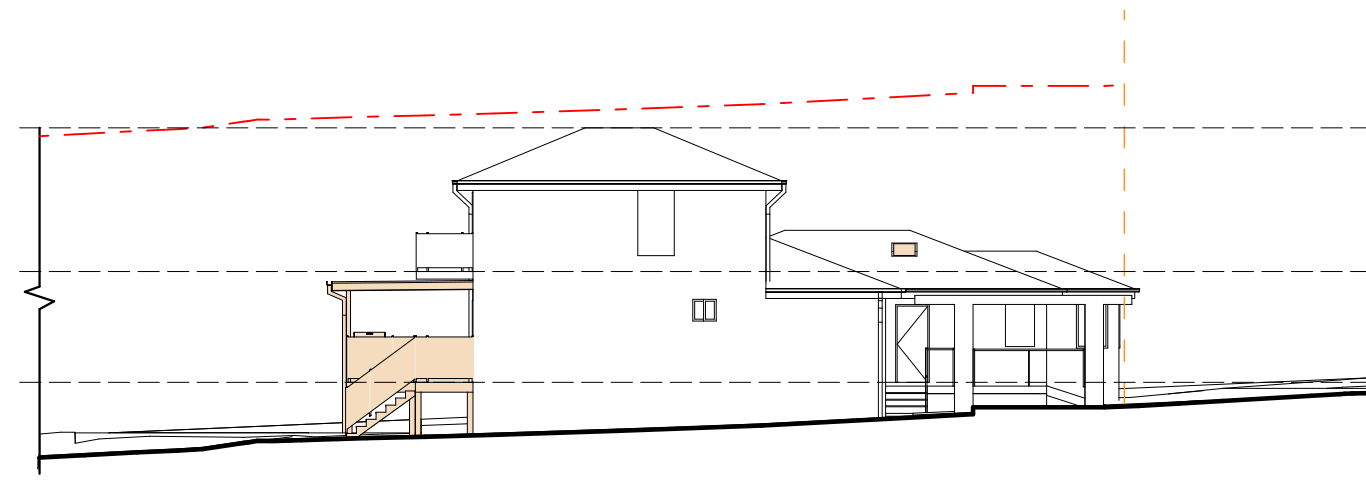

5 SOUTH ELEVATION 1:200