



LAITOKI ROAD

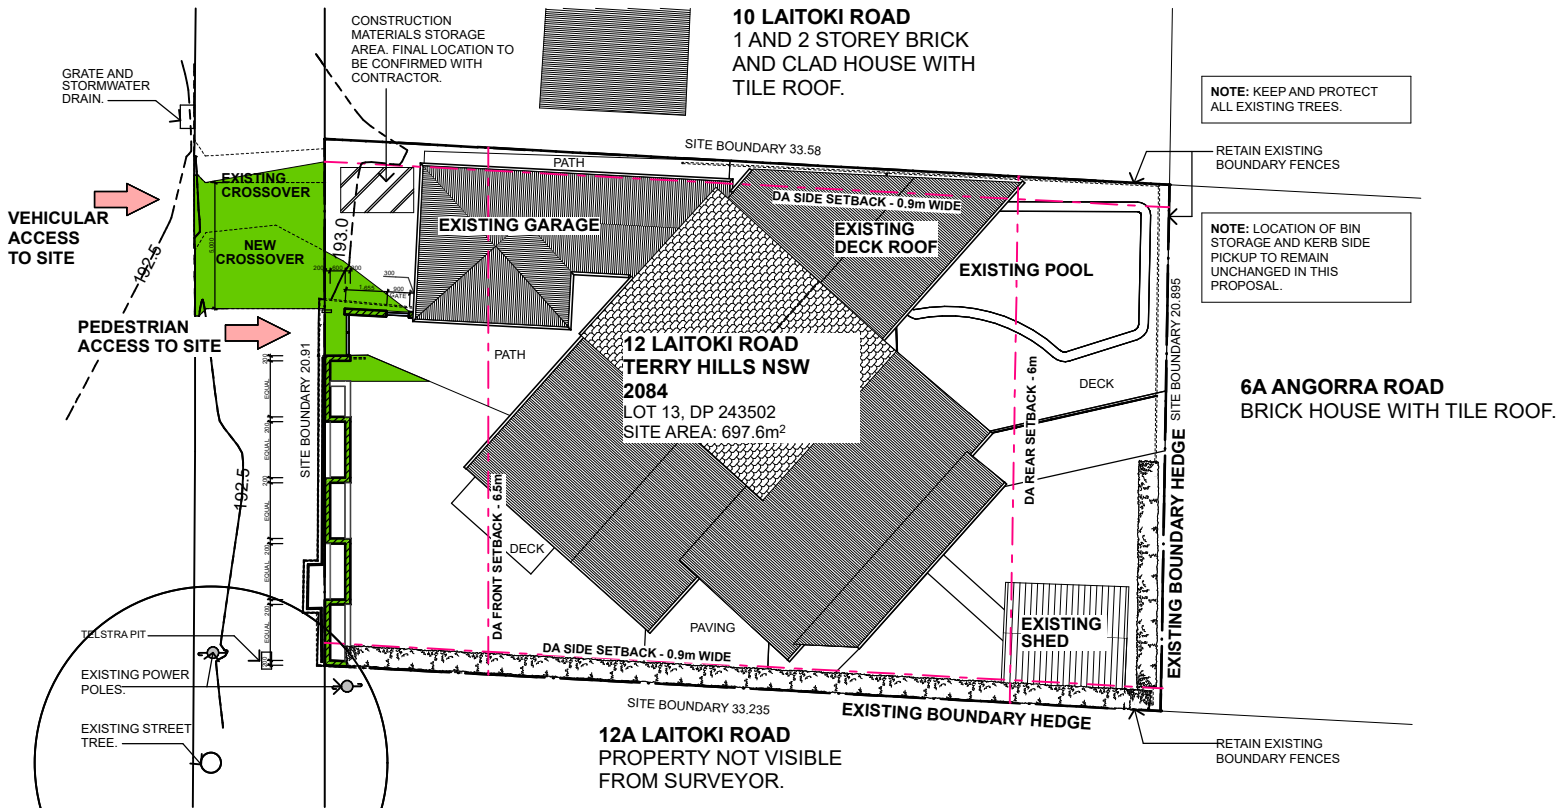


01 ROOF/SITE/WASTE MANAGEMENT PLAN

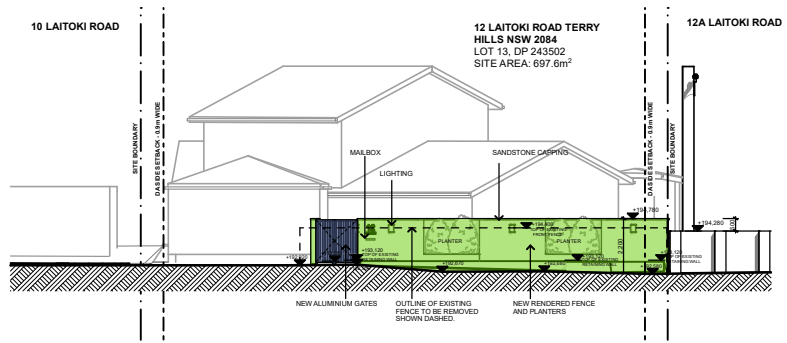

02 ELEVATION ST (STREET)

ID	DESCRIPTION	DATE
A	DEVELOPMENT APPLICATION	30/05/2024

**DEVELOPMENT APPLICATION**

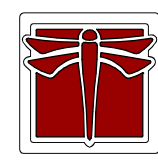

**DRAGONFLY ARCHITECTS**  
PTY LTD  
ABN 78 158 837 962

Architect - Catherine Seeto - Reg. 8345  
14 Cook Street, Forestville 2087 NSW  
T: 0421 846 288  
E: studio@dfarch.com.au  
[www.dragonflyarchitects.com.au](http://www.dragonflyarchitects.com.au)  
SCALE: NOT TO SCALE © A4  
DATE PRINTED: 30/05/2024  
DRAWN BY: ES, CS  
CLIENT: JENNI AND ANDREW CURTIS

**12 LAITOKI ROAD TERRY HILLS NSW 2084**

**NOTIFICATION PLAN**

**DFA240401**