

Contact Us	
The General Manager, 725 Pittwater Road, Dee Why NSW 2099 or Customer Service Centre, Northern Beaches Council DX9118 Dee Why	
Email	council@warringah.nsw.gov.au
Fax	9942 2606
If you need help lodging your application call Customer Service on (02) 9942 2111 or come in and talk to us at the Civic Centre, Dee Why.	

Office Use Only											


Part 1: Declaration


1. DECLARATION	
I hereby certify that the shadow diagrams submitted with the proposal at	
Address	
For the erection of <i>Description of development</i>	
<ul style="list-style-type: none"> In accordance with the survey (prepared by a registered surveyor) which is required to be submitted with the application Drawn to true north Indicate shadow cast by the proposal at 9am, noon, 3pm, 21 June To indicate the shadow cast by existing buildings and structures on the site and in the surrounding area 	

Part 2: Certification

2. CERTIFIER			
Title	Mr	Mrs	Ms
	Other		
Full family name <i>(no initials) (or Company)</i>			
Full given names <i>(no initials) (or A.C.N)</i>			
Phone		Alternate	
Mobile		Fax	
Qualification <i>(i.e. Architect, Planner, Computer Technician, Surveyor)</i>			

Part 3: Signature

3. APPLICANT(S) SIGNATURE	
Signature	
Date	

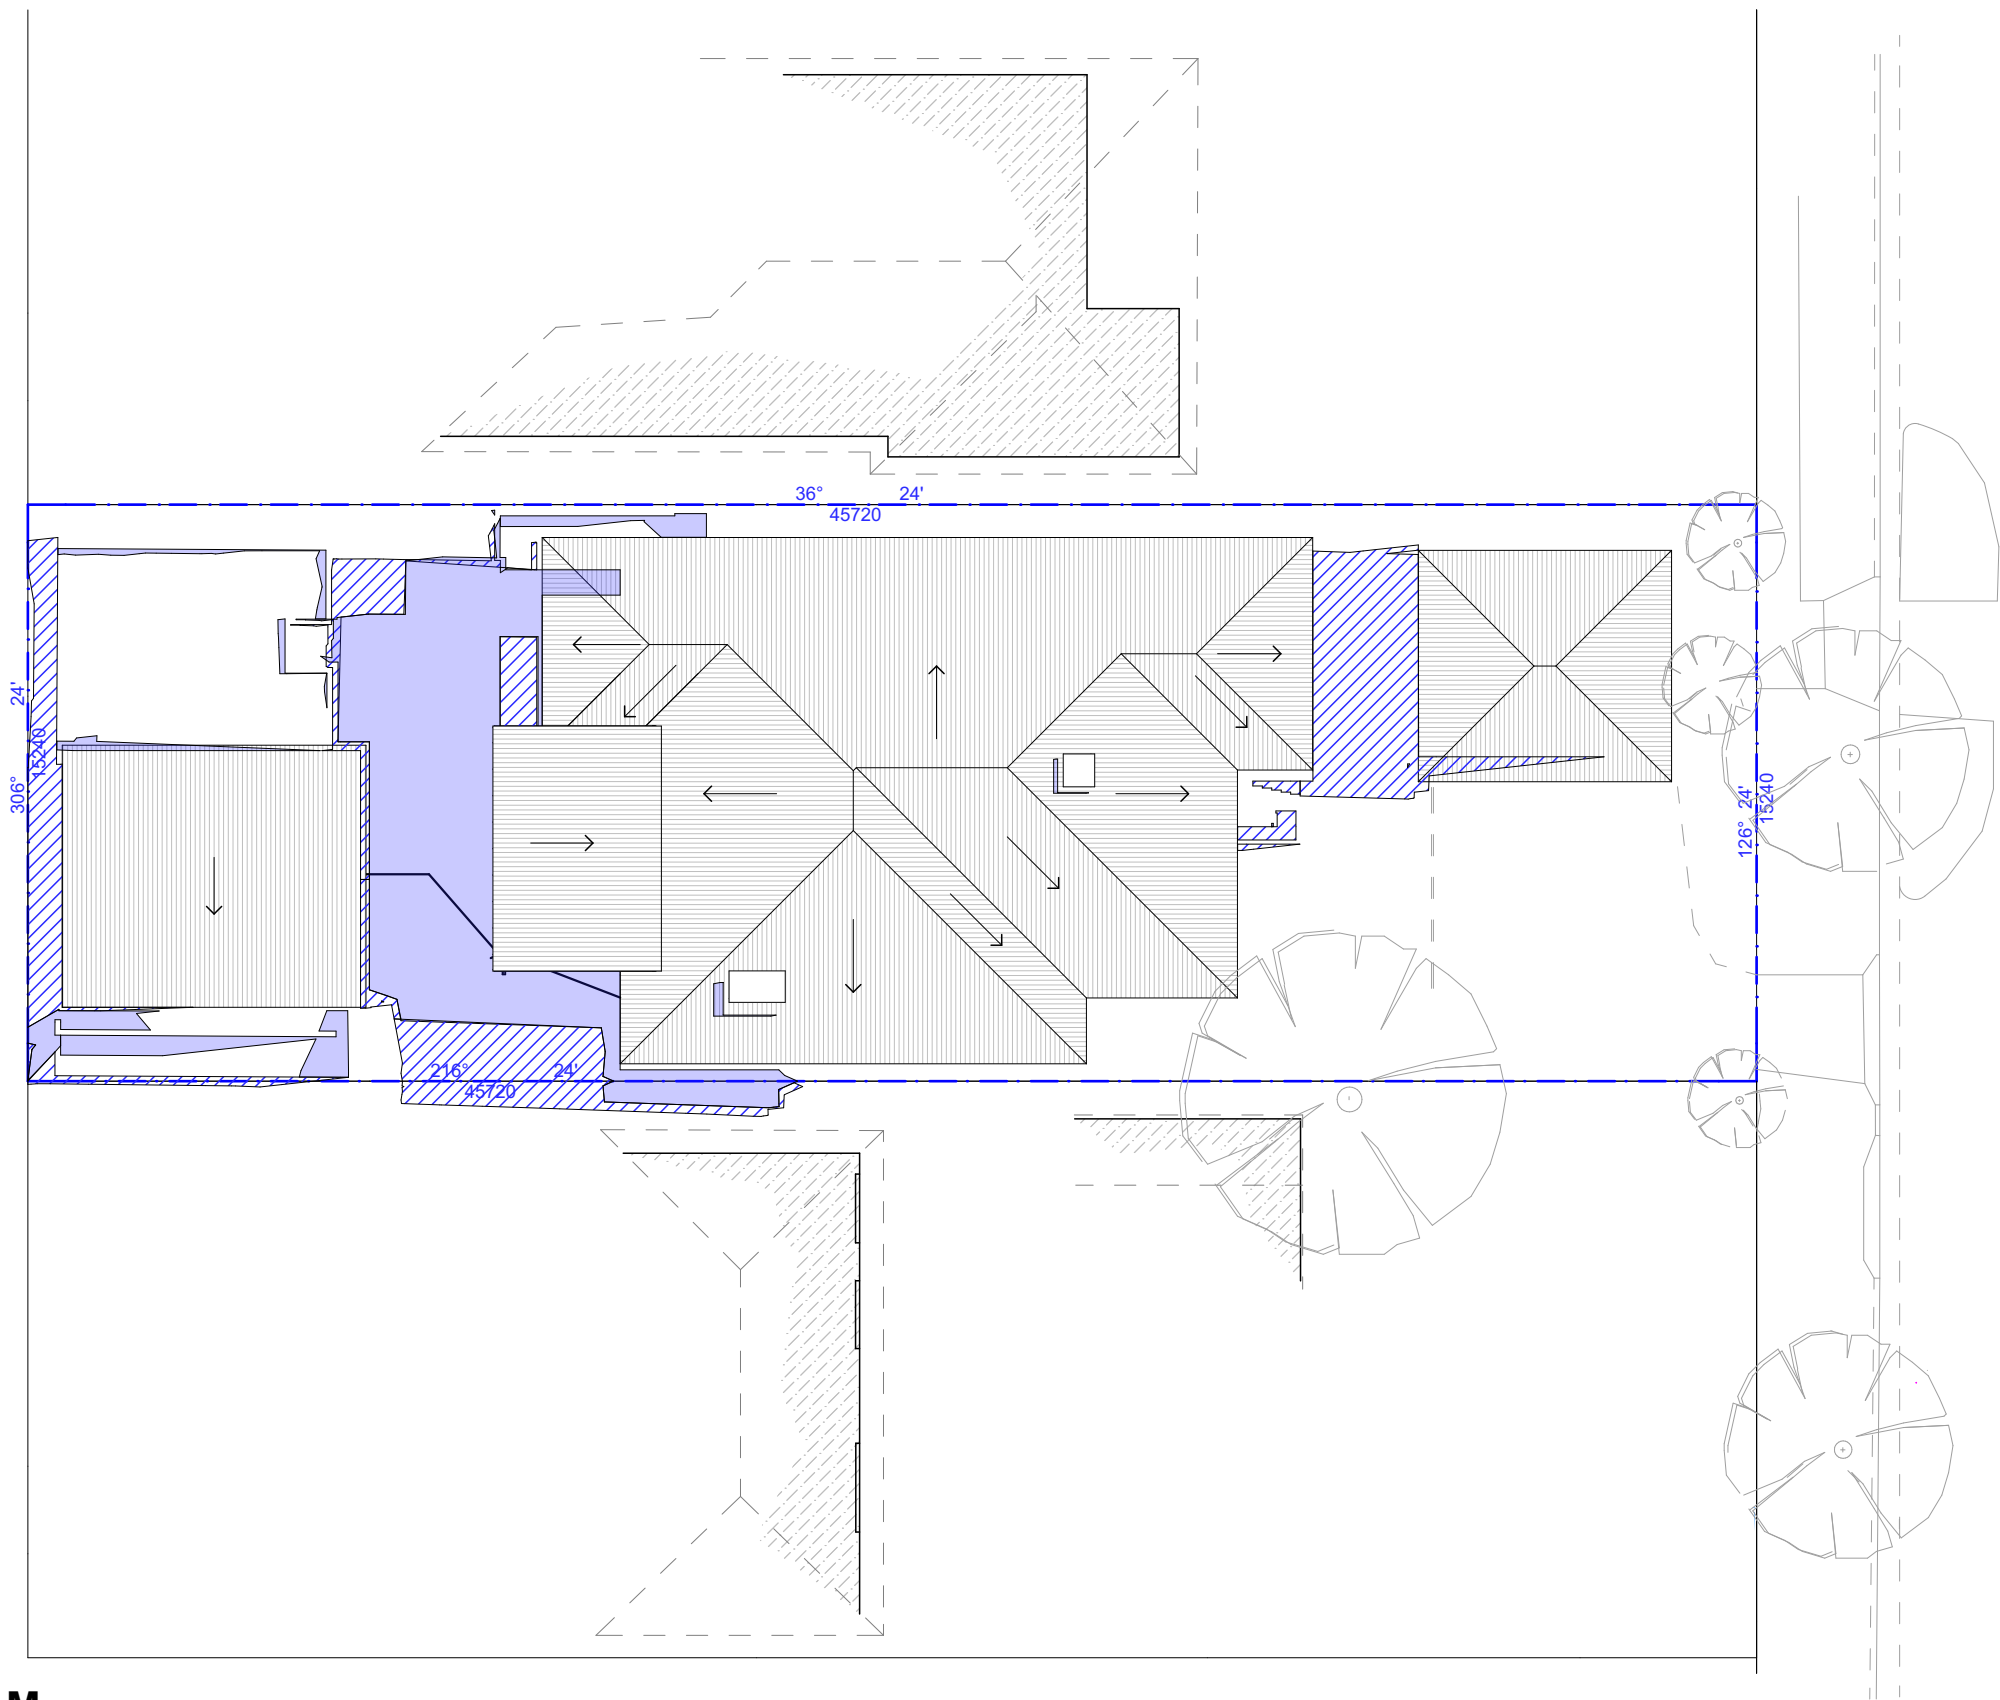




WINTER SOLSTICE 9 AM
1:200



ACTION PLANS
m: 0426 957 518
e: operations@actionplans.com.au
w: www.actionplans.com.au

REV.	DATE	COMMENTS	DRWN
A	27/11/18	DA - REVIEW SET	RNA
B	05/12/18	DA - REVIEW SET REV A	RNA
C	01/02/19	DA - SUBMISSION	RNA

NOTES
This drawing is the copyright of Action Plans and not be altered, reproduced or transmitted in any form or by any means in part or in whole with the written permission of Action Plans.
All levels and dimensions are to be checked and verified on site prior to commencement of any work, making of shop drawings or fabrication of components.
Do no scale on drawings. Use figured dimensions.

LEGEND
 EXISTING SHADOWS
 PROPOSED SHADOWS
 NEIGHBOURING SHADOWS

CLIENT
Ben & Prue Scully


PROJECT ADDRESS
No. 120 Garden Street,
North Narrabeen NSW
2101


DRAWING NO.
DA12

DATE
06 February 2019

DRAWING NAME
WINTER SOLSTICE 9 AM

SCALE
1:200 @A3

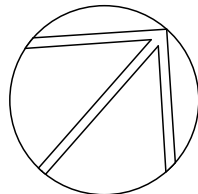

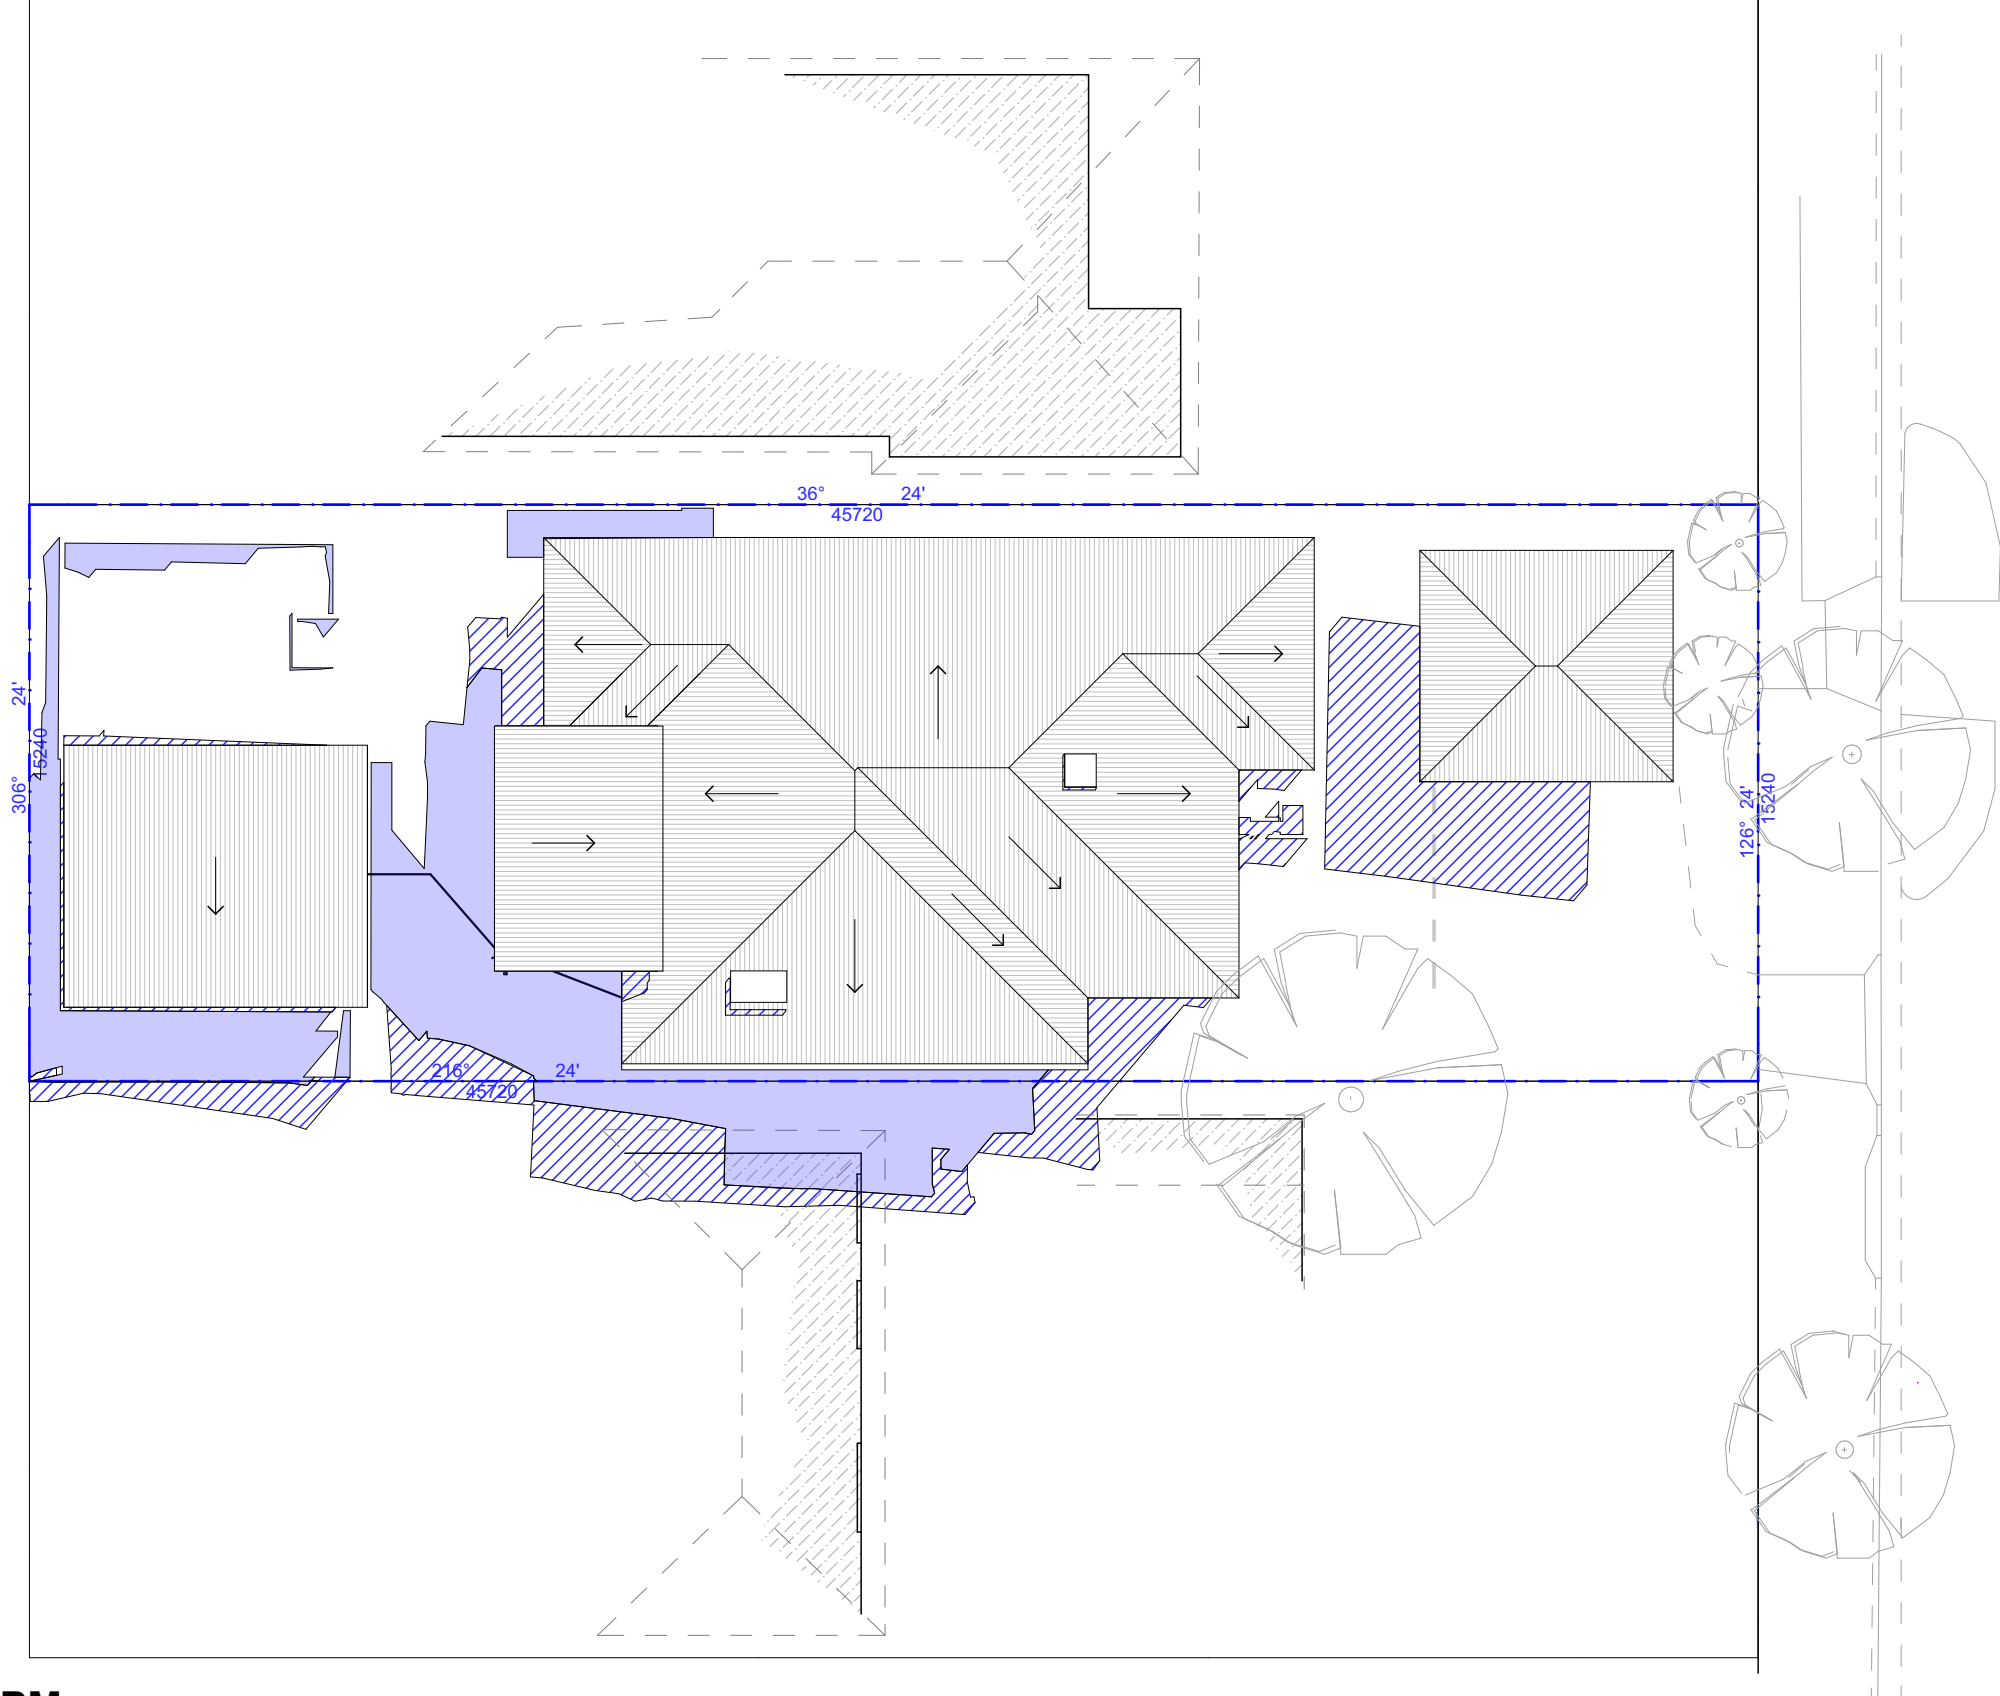

WINTER SOLSTICE 12 PM
1:200



ACTION PLANS

m: 0426 957 518
e: operations@actionplans.com.au
w: www.actionplans.com.au




REV.	DATE	COMMENTS	DRWN
A	27/11/18	DA - REVIEW SET	RNA
B	05/12/18	DA - REVIEW SET REV A	RNA
C	01/02/19	DA - SUBMISSION	RNA

NOTES

This drawing is the copyright of Action Plans and not be altered, reproduced or transmitted in any form or by any means in part or in whole with the written permission of Action Plans.

All levels and dimensions are to be checked and verified on site prior to commencement of any work, making of shop drawings or fabrication of components.

Do no scale on drawings. Use figured dimensions.

LEGEND
 EXISTING SHADOWS
 PROPOSED SHADOWS
 NEIGHBOURING SHADOWS

CLIENT
Ben & Prue Scully


PROJECT ADDRESS
No. 120 Garden Street,
North Narrabeen NSW
2101


DRAWING NO.
DA13

DATE
06 February 2019

DRAWING NAME
WINTER SOLSTICE 12 PM

SCALE
1:200 @A3

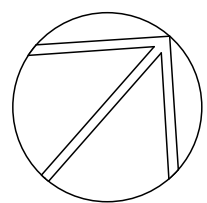

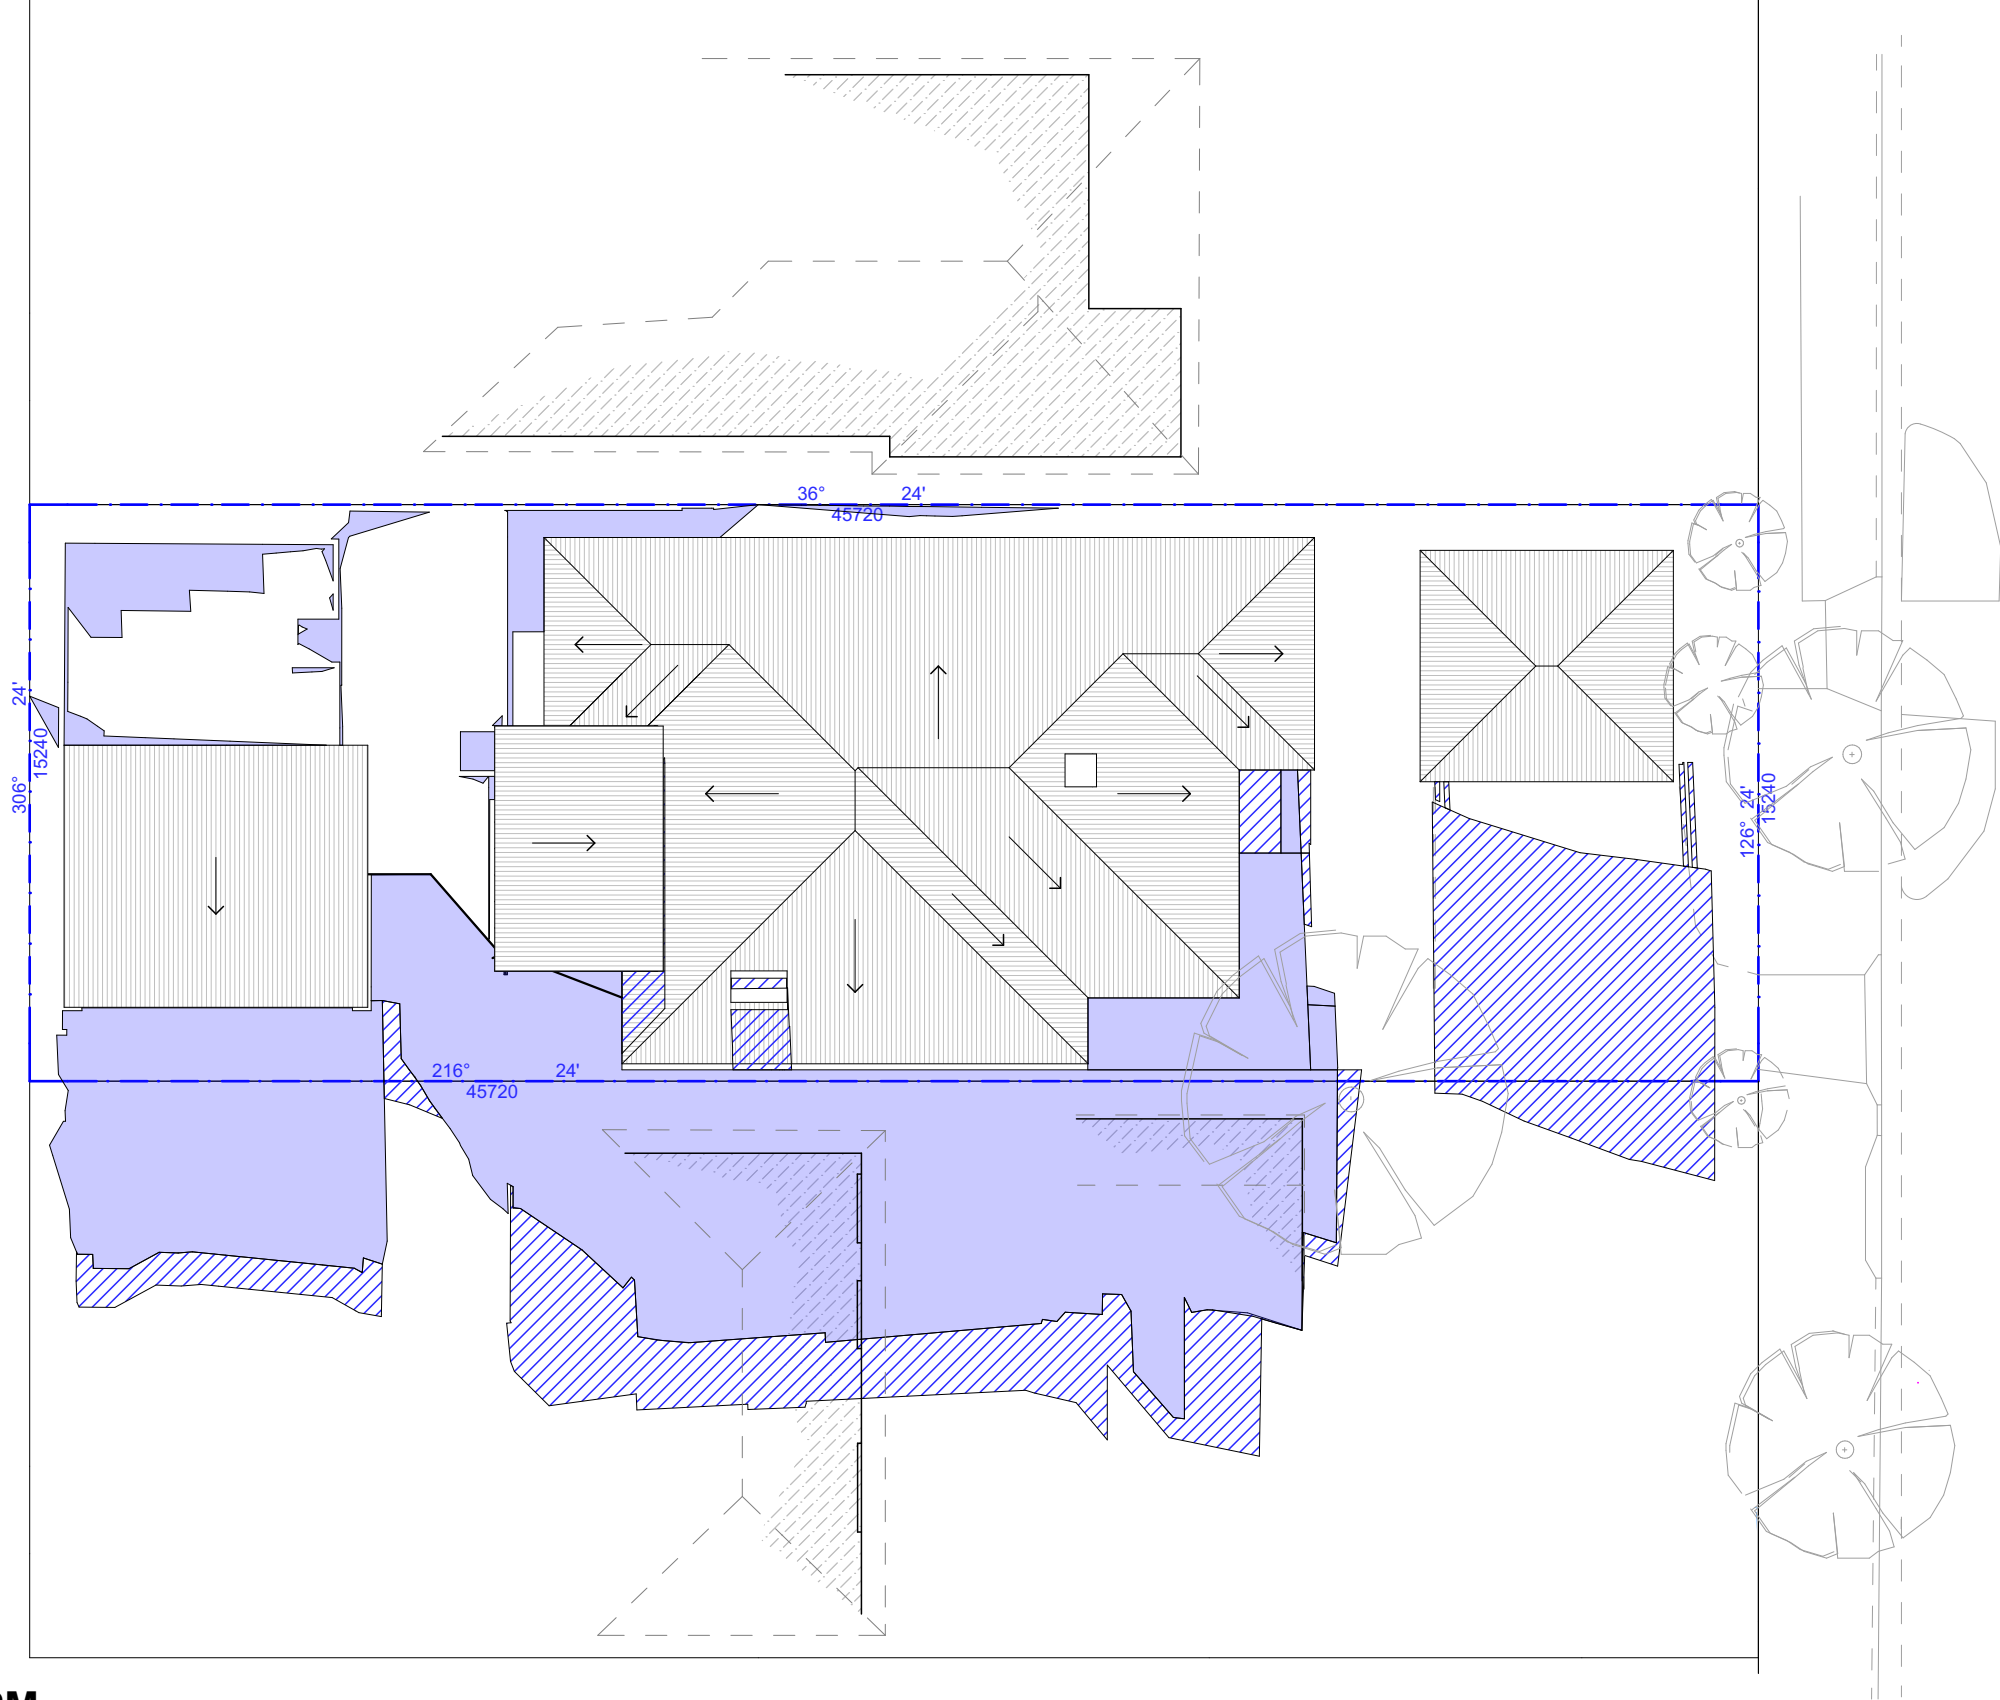

WINTER SOLSTICE 3 PM
1:200



ACTION PLANS
m: 0426 957 518
e: operations@actionplans.com.au
w: www.actionplans.com.au

REV.	DATE	COMMENTS	DRWN
A	27/11/18	DA - REVIEW SET	RNA
B	05/12/18	DA - REVIEW SET REV A	RNA
C	01/02/19	DA - SUBMISSION	RNA

NOTES
This drawing is the copyright of Action Plans and not be altered, reproduced or transmitted in any form or by any means in part or in whole with the written permission of Action Plans.
All levels and dimensions are to be checked and verified on site prior to commencement of any work, making of shop drawings or fabrication of components.
Do no scale on drawings. Use figured dimensions.

- LEGEND**
- EXISTING SHADOWS
 - PROPOSED SHADOWS
 - NEIGHBOURING SHADOWS

CLIENT
Ben & Prue Scully

PROJECT ADDRESS
No. 120 Garden Street,
North Narrabeen NSW
2101

DRAWING NO.
DA14

DATE
06 February 2019

DRAWING NAME
WINTER SOLSTICE 3 PM

SCALE
1:200 @A3

