


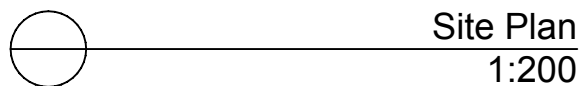
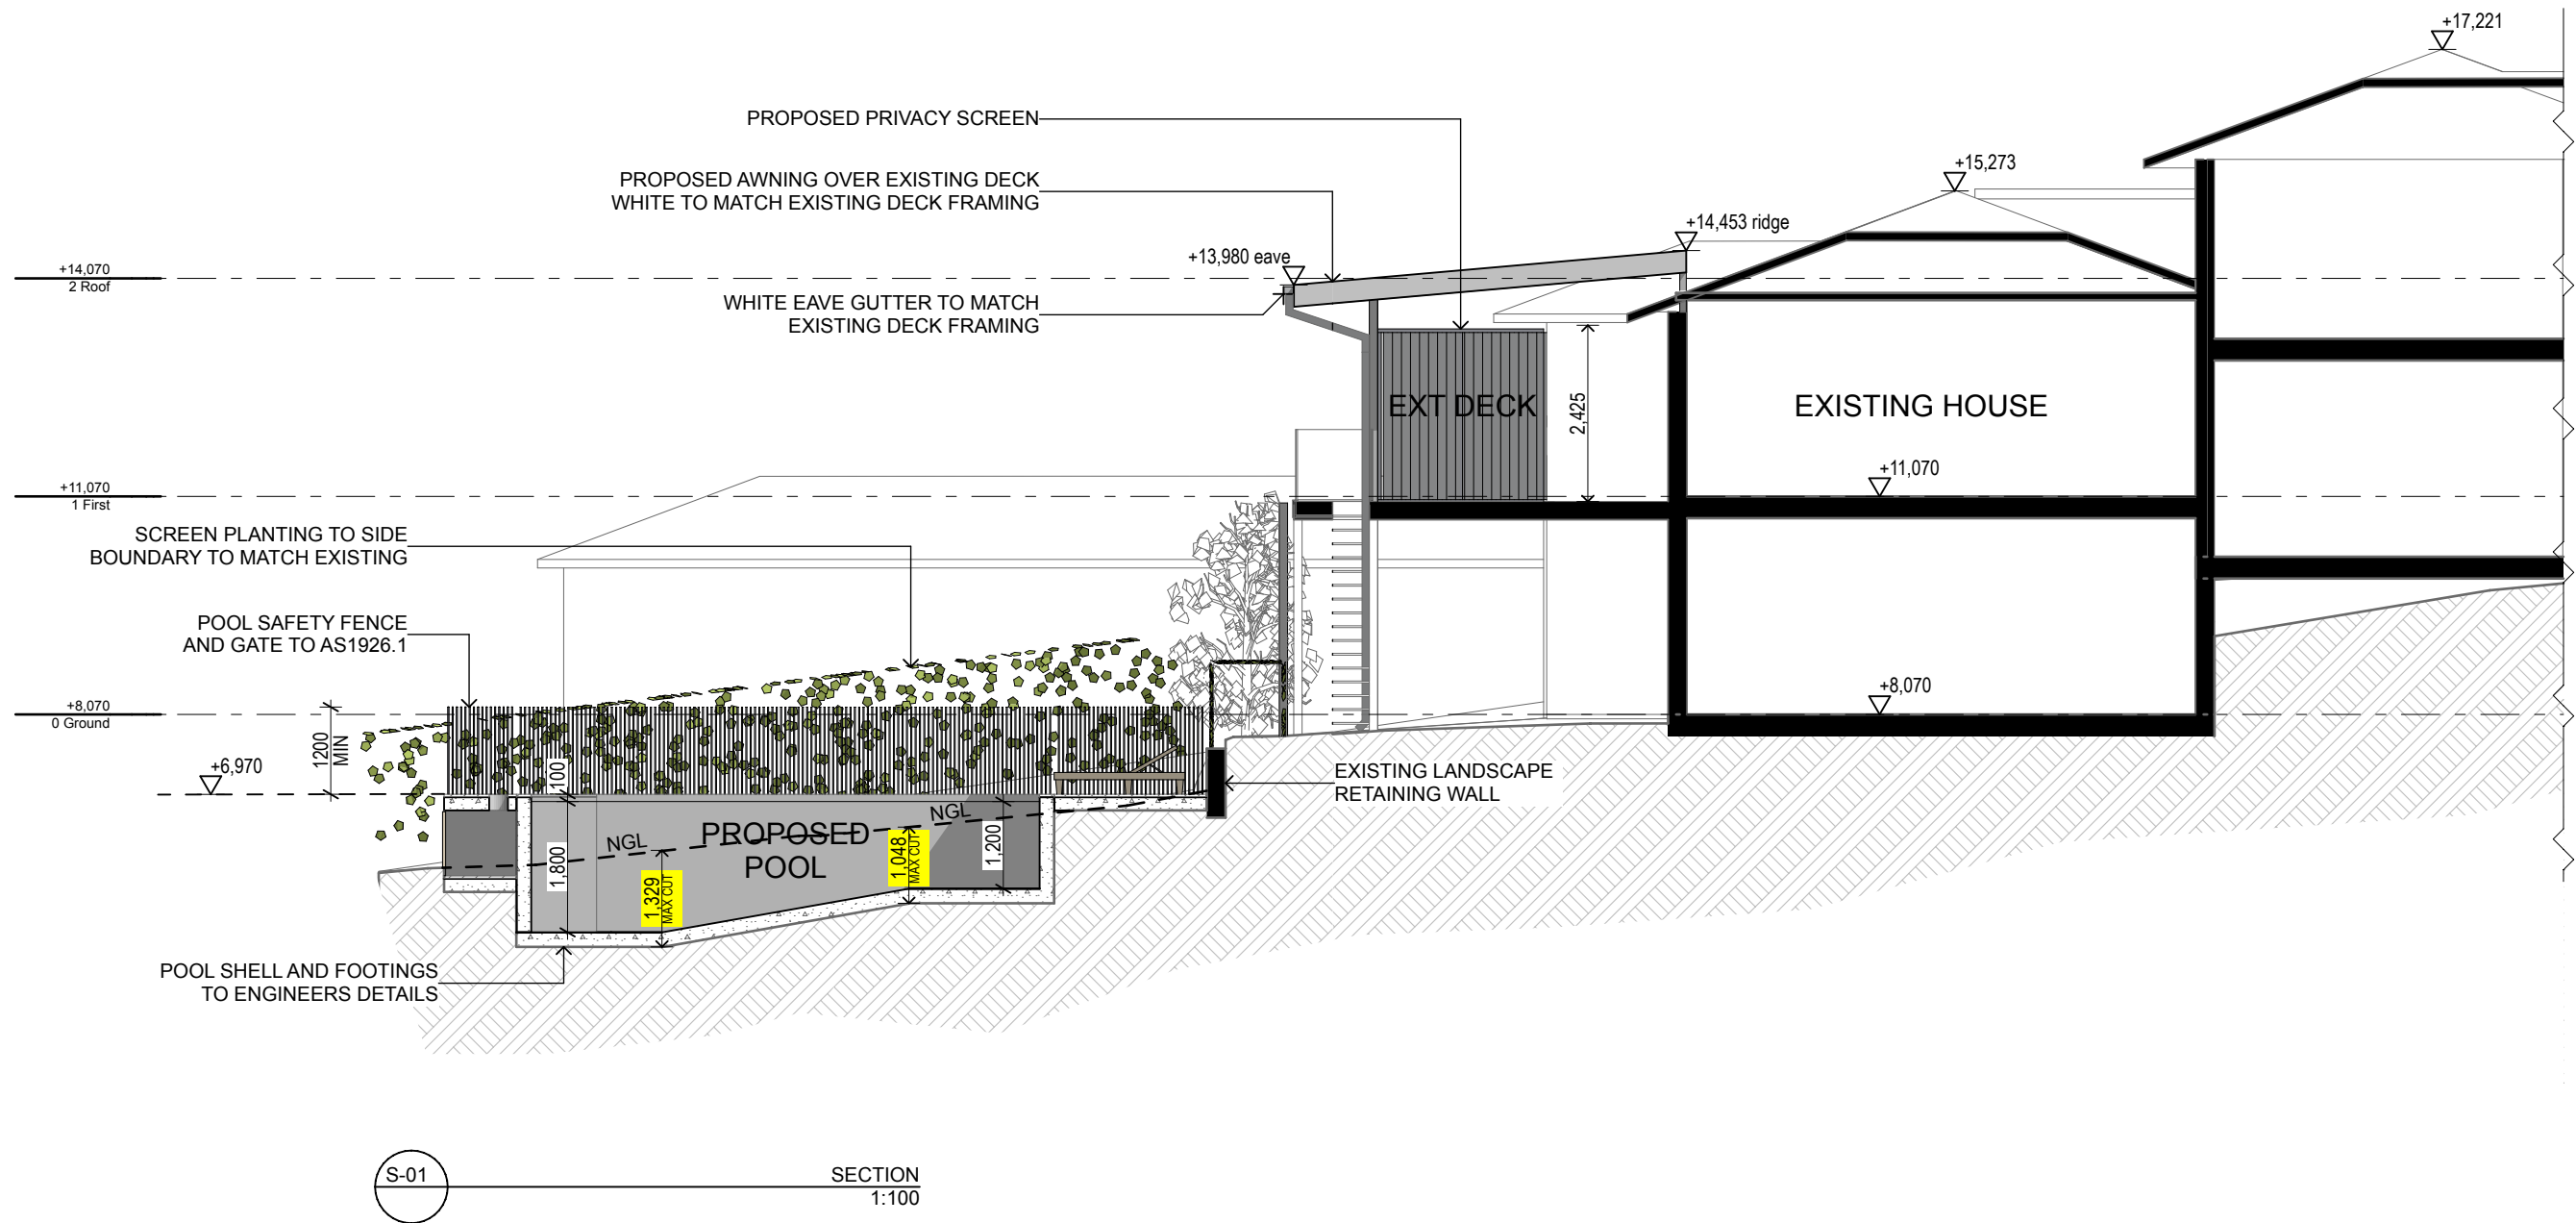


Provided with containment bunds, constructed around the storage areas which allow salvaging of spilt materials.

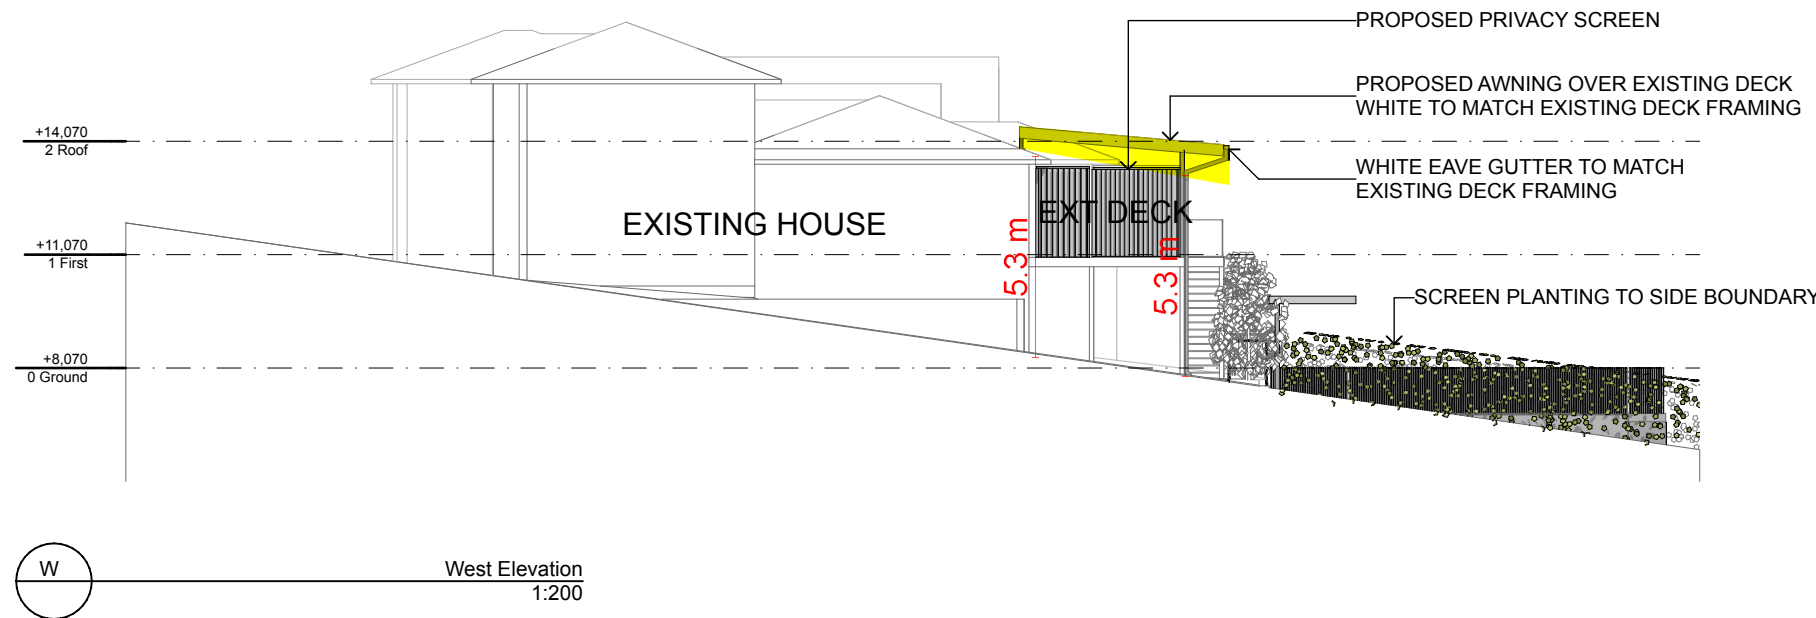

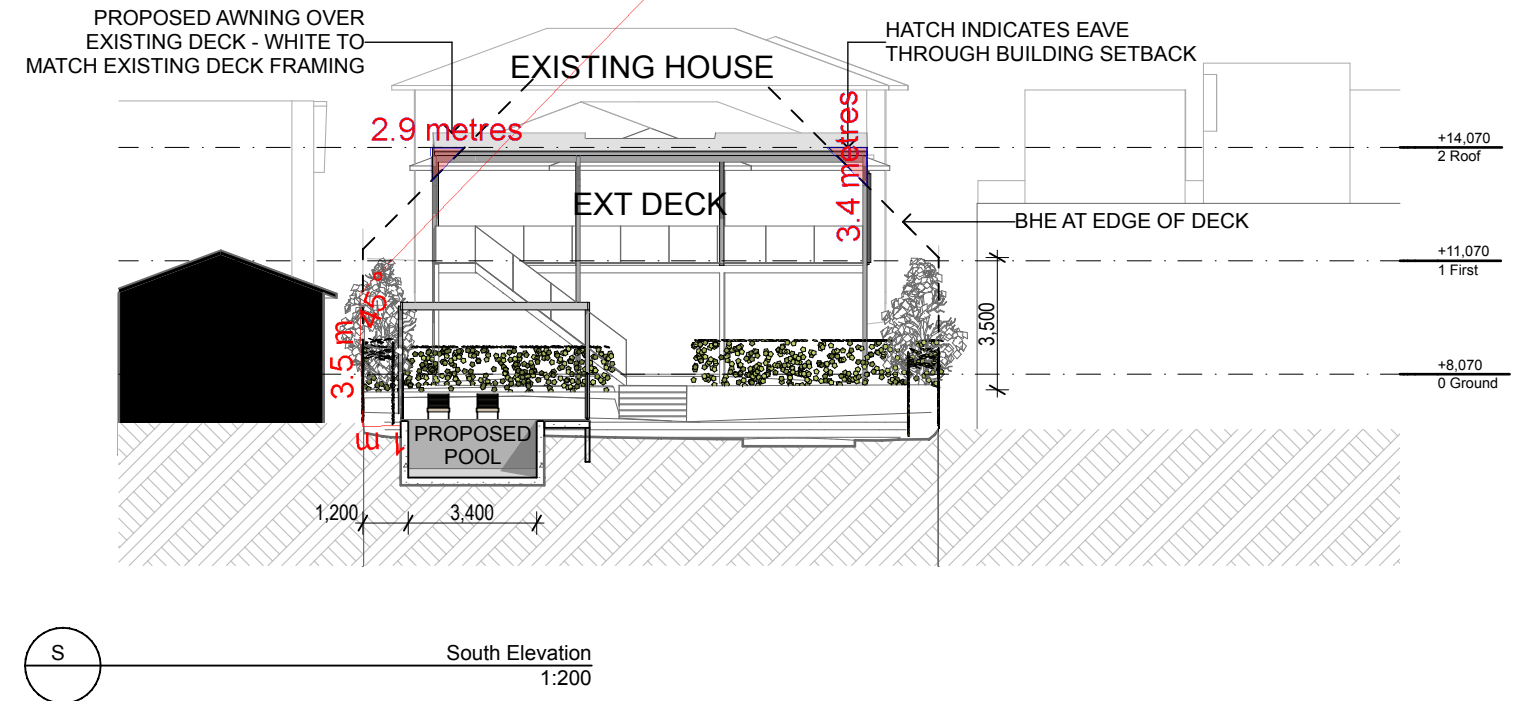

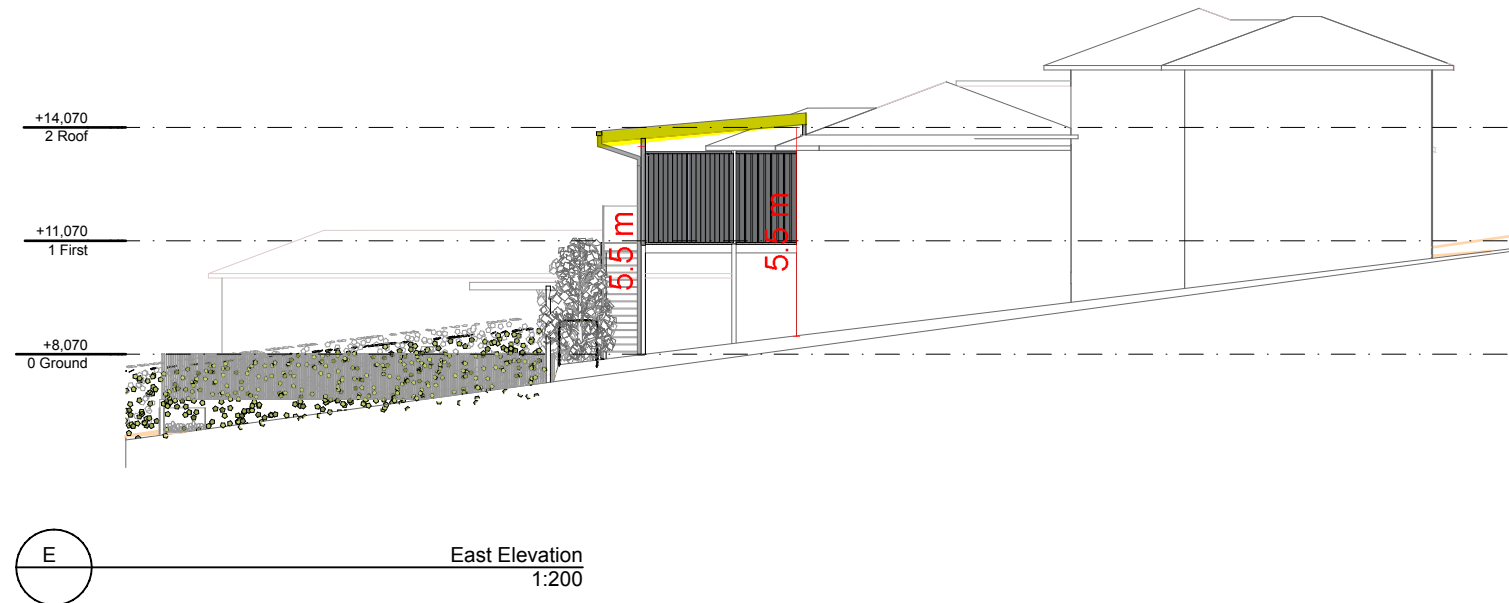

MATT THITCHENER ARCHITECT

m: 0488 922 199 NSW Arch Reg. 8973 e:matt@mtarch.com.au


THESE DRAWINGS ARE SKETCH DESIGN ONLY :
NOT FOR CONSTRUCTION
DO NOT SCALE FROM THESE DRAWINGS.
REFER DISCREPANCIES TO THE ARCHITECT
PRIOR TO CONSTRUCTION
THESE DRAWINGS ARE SUBJECT TO COPYRIGHT


Project PROPOSED POOL & AWNING OVER EXT DECK
Address LOT 85, DP 30836, 39 Arnett Crescent Warriewood NSW
For BROWN

Scale: 1:200, 1:1
Status: DA
Plot Date: 26/2/2025

Drawing Title: Elevations
Project No: MTA2414
Drawing No:

DA 03

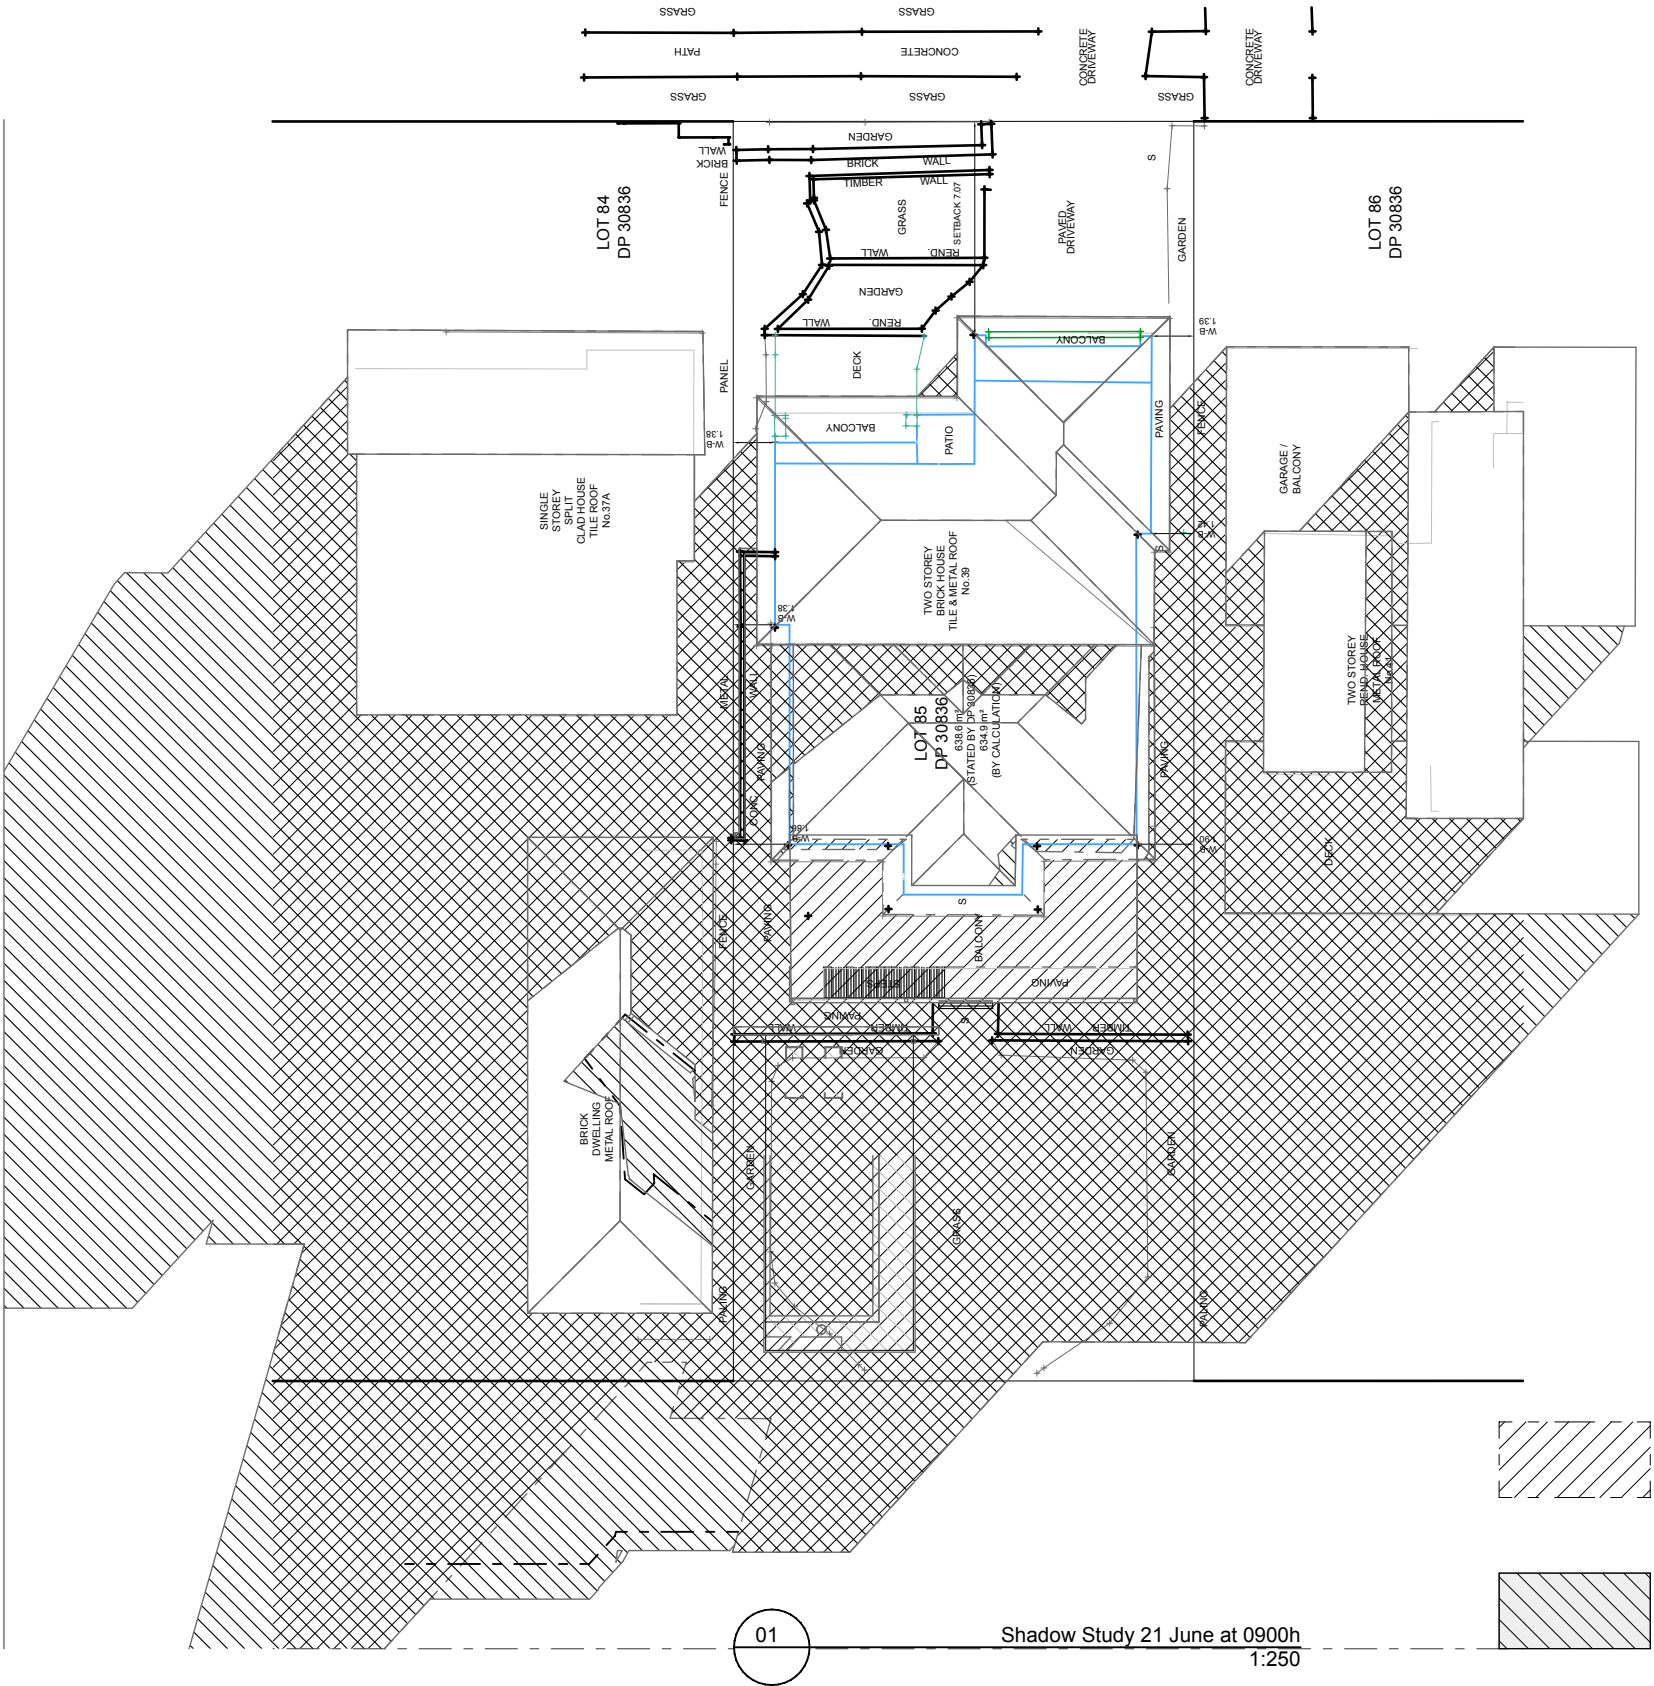

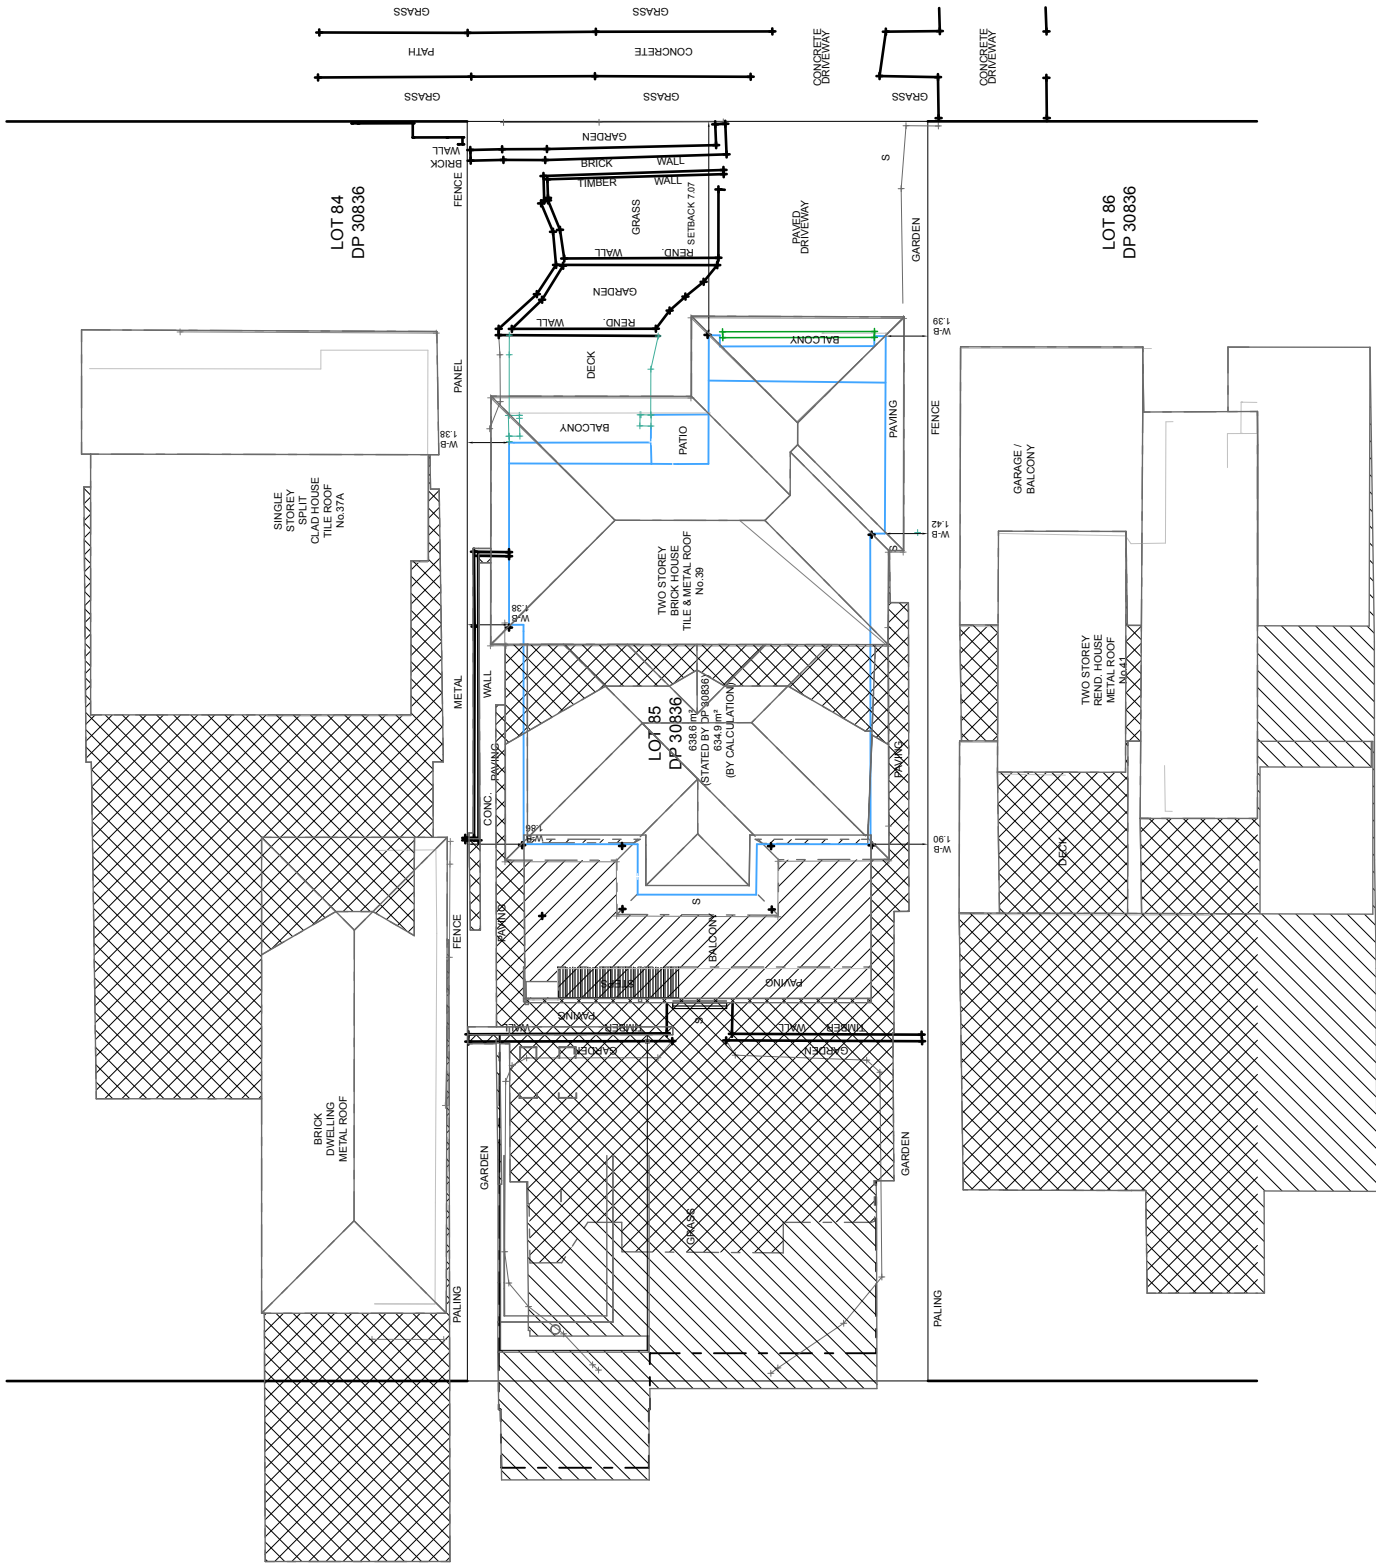

02

Shadow Study 21 June at 1200h
1:250

MATT THITCHENER ARCHITECT

m: 0488 922 199

NSW Arch Reg. 8973

e:matt@mtarch.com.au

THESE DRAWINGS ARE SKETCH DESIGN ONLY:
NOT FOR CONSTRUCTION

DO NOT SCALE FROM THESE DRAWINGS.
REFER DISCREPANCIES TO THE ARCHITECT
PRIOR TO CONSTRUCTION

THESE DRAWINGS ARE SUBJECT TO COPYRIGHT

Project PROPOSED POOL & AWNING OVER EXT DECK
Address LOT 85, DP 30836, 39 Arnett Crescent Warriewood
NSW
For BROWN

Scale: 1:200, 1:100
Status: DA
Plot Date: 10/3/2025

Drawing Title: Shadow Diagrams June
12noon
Project No: #PIn
Drawing No: DA 52

