


**THIS PLAN IS TO BE READ IN
CONJUNCTION WITH
THE CONDITIONS OF DEVELOPMENT
CONSENT**

DA2020/0011

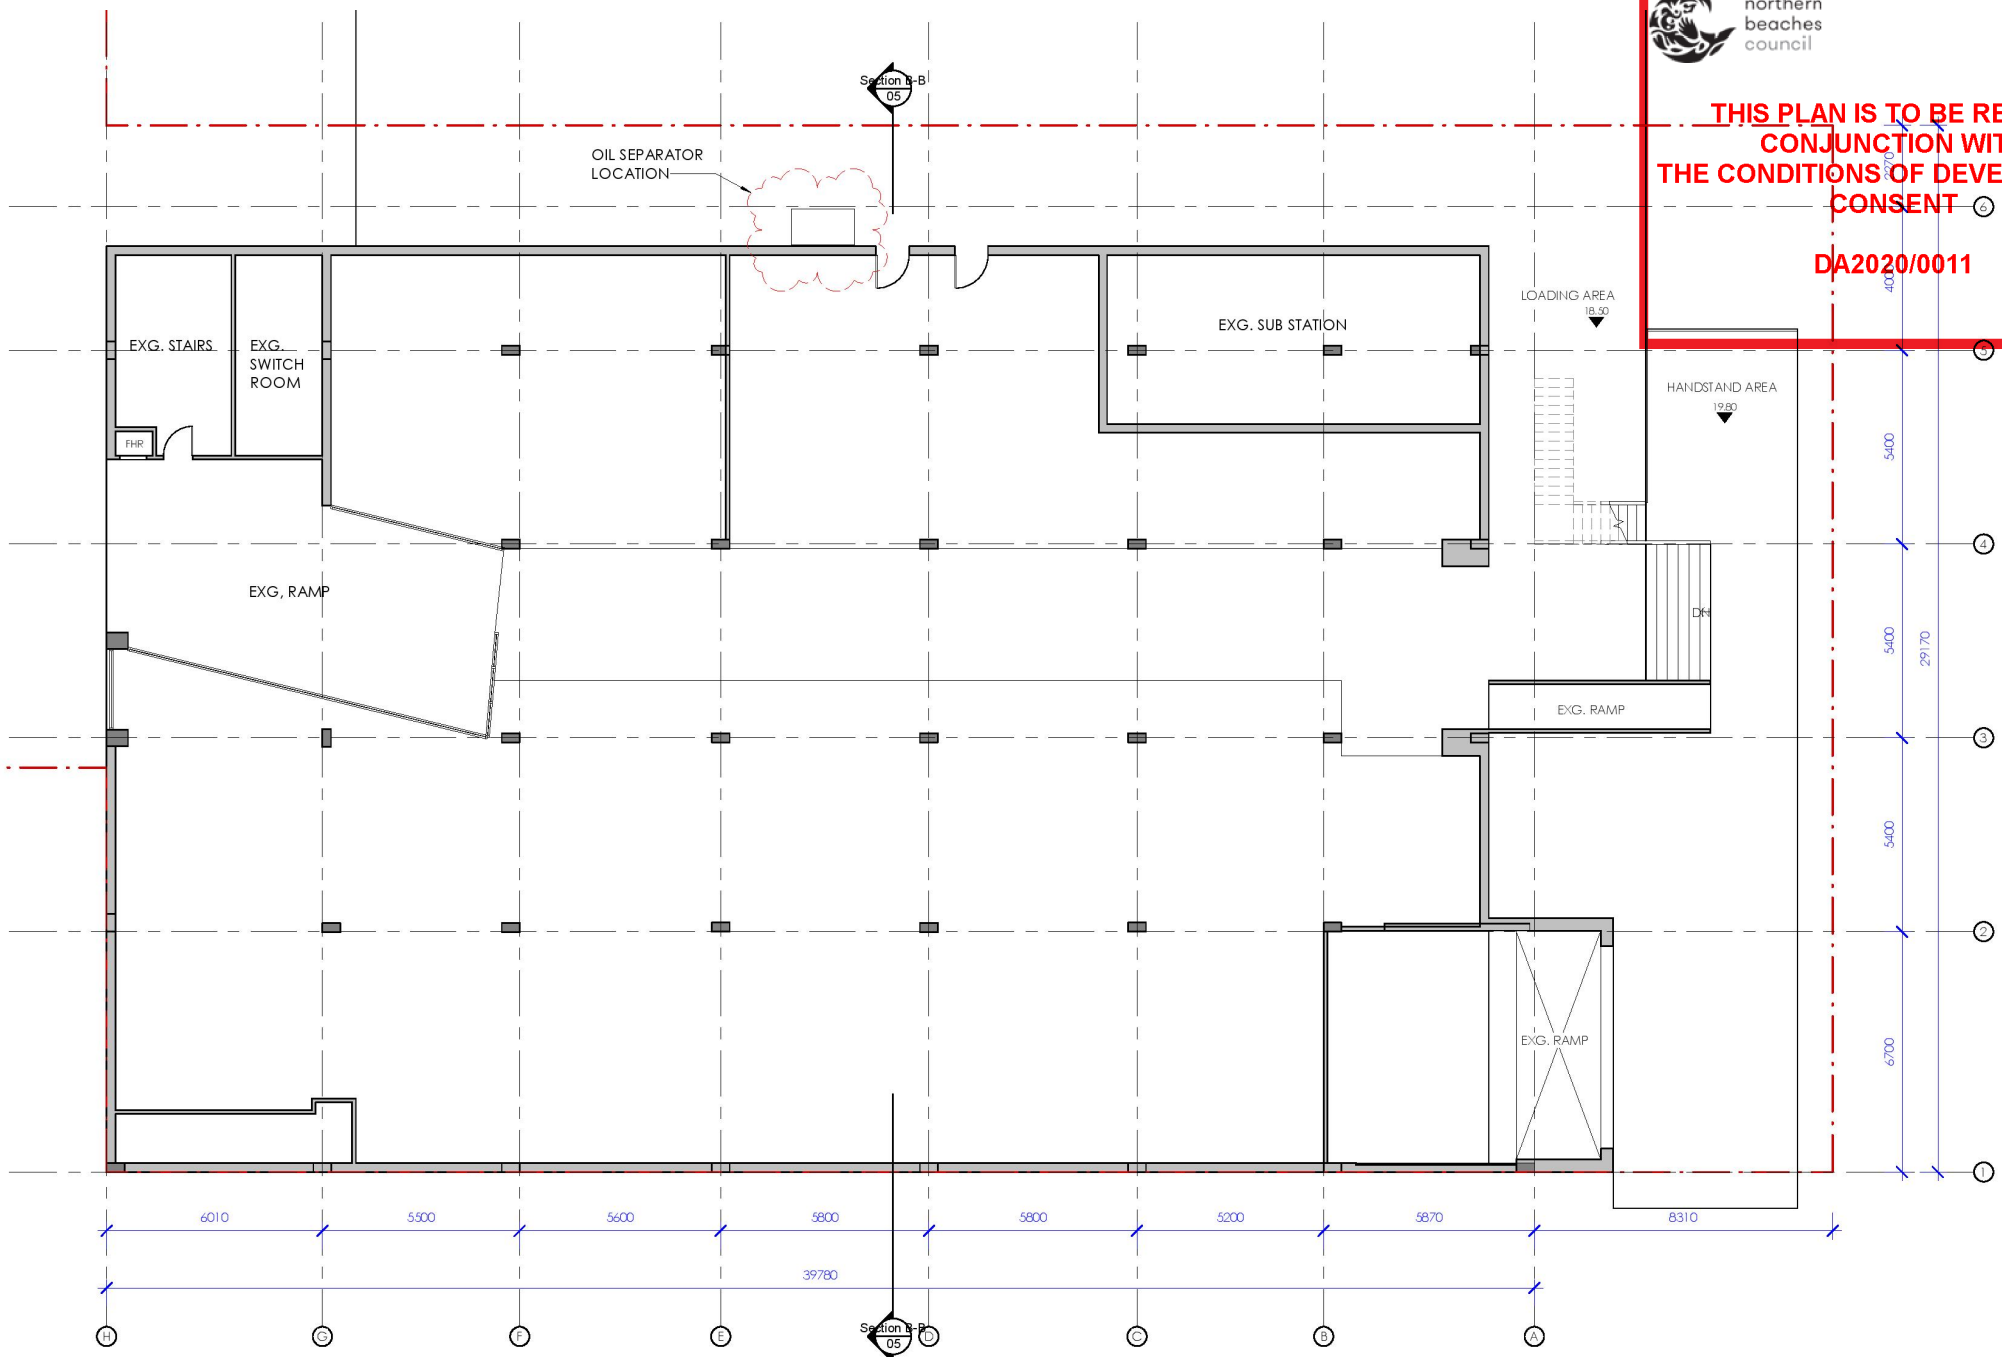

① EXG. LOWER FLOOR PLAN
1 : 100

GENERAL NOTES

- ALL DIMENSIONS ARE TO BE CHECKED ON SITE PRIOR TO ANY WORK COMMENCEMENT.
- ALL DIMENSIONS ARE IN MILLIMETRES.
- WRITTEN DIMENSIONS WILL TAKE PRECEDENCE OVER SCALE.
- GROUND LEVELS ARE APPROXIMATE ONLY.
- ALL TIMBER FRAME WORK SHALL BE IN ACCORDANCE WITH TIMBER FRAME CODE.
- ALL CONSTRUCTION WORKS MUST BE DONE TO COMPLY WITH NCC 2015.

REVISION	AMENDMENTS	Date
1	Revision 1	Date 1



MKCA+STUDIO
02 9785 5755
0430 143 979
22 BLAIR AVE, EAST HILLS 2213
ACN: 617928711
E: mika@mkcstudio.com.au

DWG TITLE: PROPOSED LOWER FLOOR PLAN

DEE Y CAR WASH

CONSTRUCTION CERTIFICATE

ISSUE DATE: 7/5/2019 4:39:16 PM



SCALE: 1 : 100 (A3)

DESIGNED BY MKCAstudio

02



0.3

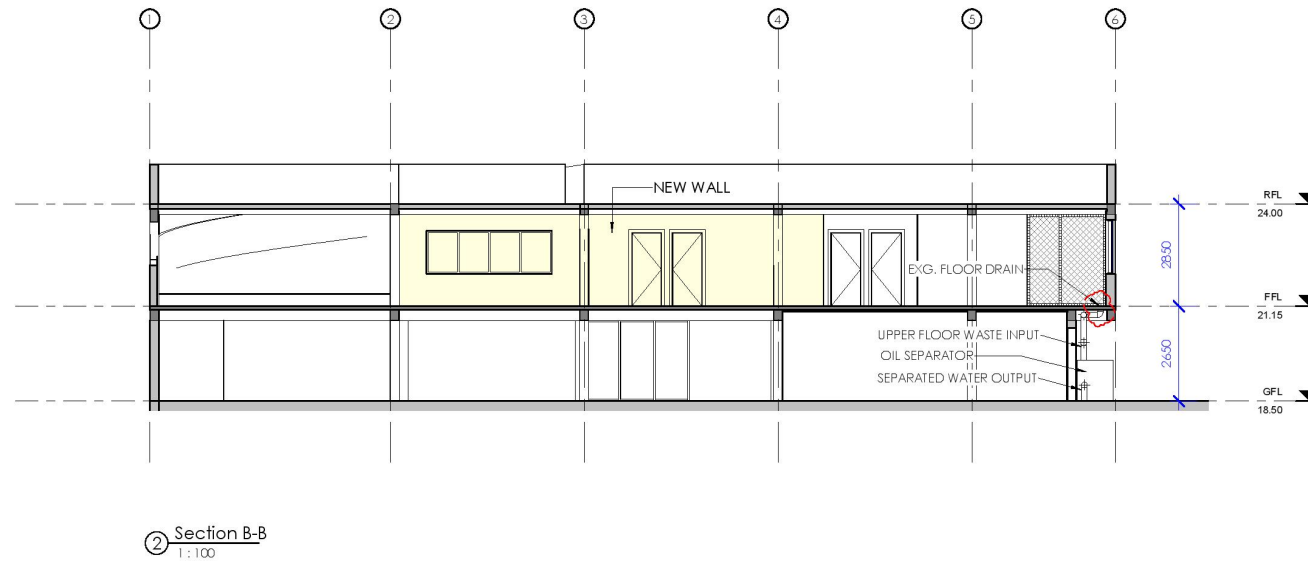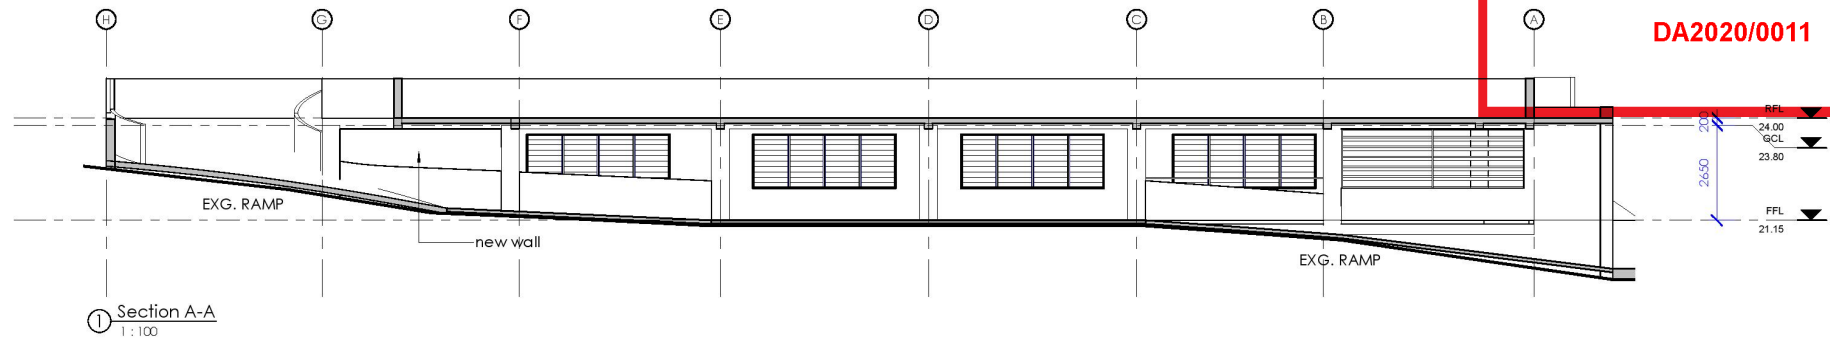

GENERAL NOTES

- ALL DIMENSIONS ARE TO BE CHECKED ON SITE PRIOR TO ANY WORK COMMENCEMENT.
- ALL DIMENSIONS ARE IN MILLIMETRES.
- WRITTEN DIMENSIONS WILL TAKE PRECEDENCE OVER SCALE.
- GROUND LEVELS ARE APPROXIMATE ONLY.
- ALL TIMBER FRAME WORKS SHALL BE IN ACCORDANCE WITH TIMBER FRAME CODE.
- ALL CONSTRUCTION WORKS MUST BE DONE TO COMPLY WITH NCC 2015.

REVISION	AMENDMENTS	Date
1	Revision 1	Date 1



MKCA+STUDIO
02 9785 5755
0430 143 979

22 BLAIR AVE, EAST HILLS 2213
ACN: 617928711
E: mika@mkcstudio.com.au

DWG TITLE: PROPOSED SECTIONS

DEE Y CAR WASH

CONSTRUCTION CERTIFICATE

ISSUE DATE: 7/5/2019 4:38:54 PM


SCALE: 1:100 (A3)

DESIGNED BY
MKCAstudio


05

**THIS PLAN IS TO BE READ IN
CONJUNCTION WITH
THE CONDITIONS OF DEVELOPMENT
CONSENT**

DA2020/0011

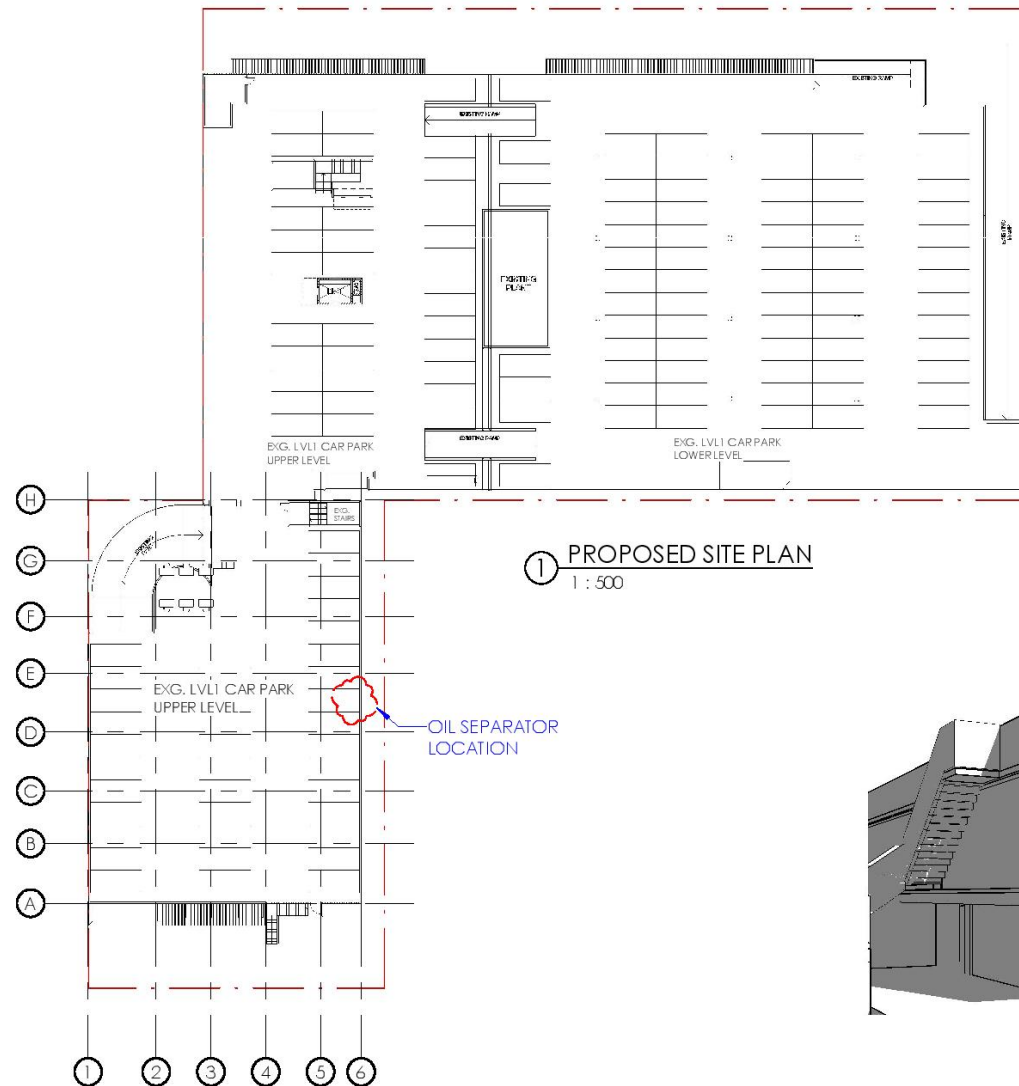

1 PROPOSED SITE PLAN
1 : 500

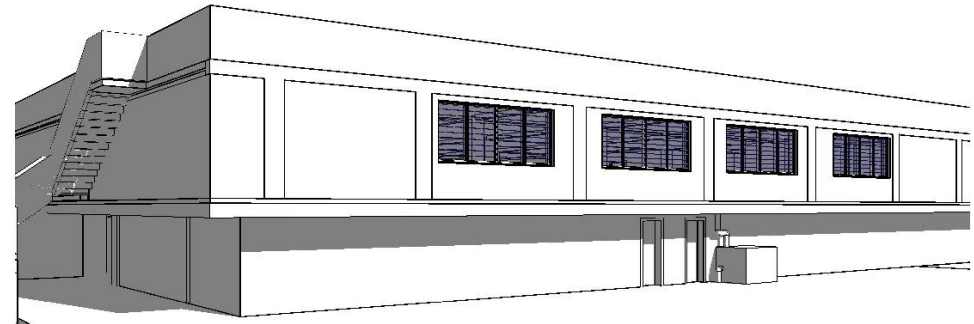

GENERAL NOTES

VERIFY ALL DIMENSIONS AND LEVELS ON SITE AND REPORT ANY DISCREPANCIES PRIOR TO THE COMMENCEMENT OF WORK.
USE FIGURED DIMENSIONS ONLY. DO NOT SCALE FROM DRAWINGS.
MKCA STUDIO CANNOT GUARANTEE THE ACCURACY OF CONTENT AND FORMAT FOR COPIES OF DRAWINGS ISSUED ELECTRONICALLY.
THE COMPLETION OF THE ISSUE DETAILS CHECKED AND AUTHORISED SECTION IS CONFIRMATION OF THE STATUS OF THE DRAWING.
THE DRAWING SHALL NOT BE USED FOR CONSTRUCTION UNLESS ENDORSED FOR CONSTRUCTION AND AUTHORISED FOR ISSUE.
COPYRIGHT: MKCA STUDIO
INFORMATION CONTAINED IN THIS DRAWING/FILES IS THE COPYRIGHT OF MKCA STUDIO.
COPYING OR USING THIS DATA IN WHOLE OR PART, IN ANY FORMAT, WITHOUT PERMISSION INFRINGES COPYRIGHT.
THIS DOCUMENT IN BOTH ELECTRONIC AND HARDCOPY FORMAT IS AND SHALL REMAIN THE PROPERTY OF MKCA STUDIO.
THE INFORMATION CAN ONLY BE USED FOR THE PURPOSE FOR WHICH IT WAS COMMISSIONED.
UNAUTHORISED USE OF THIS INFORMATION IN ANY FORMAT WHAT SO EVER IS PROHIBITED.

REV.	AMENDMENTS	DATE
1	Revision 1	Date 1



MKCArchitect
02 9785 5755
0430 143 979

22 BLAIR AVE, EAST HILLS 2213
ACN: 617928711
W: www.mkcastudio.com.au
E: mike@mkcastudio.com.au

PROPOSED SITE PLAN

**PROPOSED ALTERATIONS AND ADDITIONS
TO THE EXISTING HOUSE
AT NO.61 STUART ST, BLAKEHURST.**

COMPLYING DEVELOPMENT CERTIFICATE

NOT FOR CONSTRUCTION

ISSUE DATE: 7/5/2019 4:39:29 PM


SCALE: 1 : 500 (A3)

DESIGNED BY
MKCArchitect

CDC01


**THIS PLAN IS TO BE READ IN
CONJUNCTION WITH
THE CONDITIONS OF DEVELOPMENT
CONSENT**

DA2020/0011

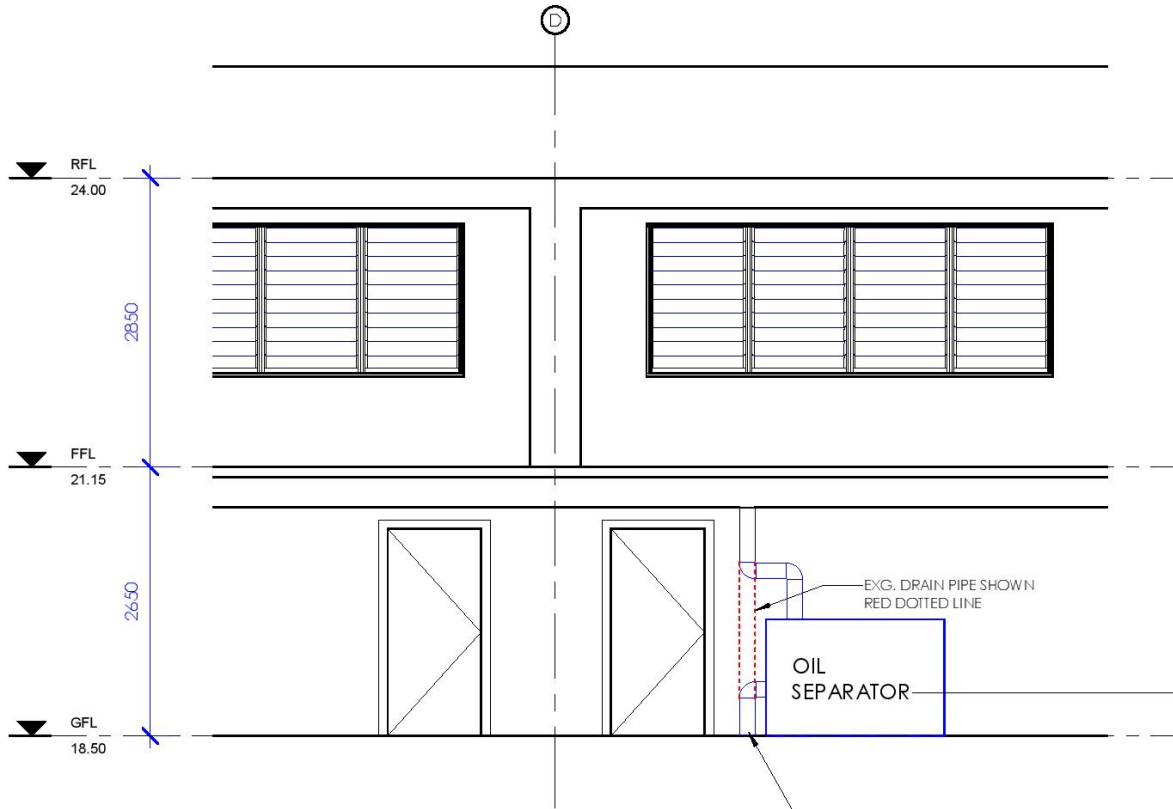

① 01. PROPOSED EAST ELEVATION
1 : 50

DRAIN HOLE POSITION
(UPPER FLOOR)

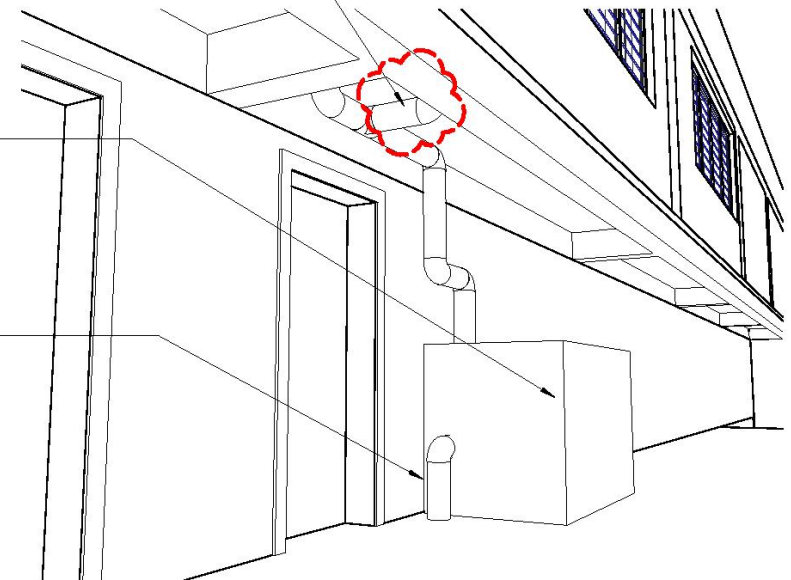

② 3D View 1

GENERAL NOTES

VERIFY ALL DIMENSIONS AND LEVELS ON SITE AND REPORT ANY DISCREPANCIES PRIOR TO THE COMMENCEMENT OF WORK.
USE FIGURED DIMENSIONS ONLY. DO NOT SCALE FROM DRAWINGS.
MKCA STUDIO CANNOT GUARANTEE THE ACCURACY OF CONTENT AND FORMAT FOR COPIES OF DRAWINGS ISSUED ELECTRONICALLY.
THE COMPLETION OF THE ISSUE DETAILS CHECKED AND AUTHORISED SECTION IS CONFIRMATION OF THE STATUS OF THE DRAWING.
THE DRAWING SHALL NOT BE USED FOR CONSTRUCTION UNLESS ENDORSED FOR CONSTRUCTION AND AUTHORISED FOR ISSUE.
COPYRIGHT: MKCA STUDIO
INFORMATION CONTAINED IN THIS DRAWING/FILES IS THE COPYRIGHT OF MKCA STUDIO.
COPYING OR USING THIS DATA IN WHOLE OR PART, IN ANY FORMAT, WITHOUT PERMISSION INFRINGES COPYRIGHT.
THIS DOCUMENT IN BOTH ELECTRONIC AND HARDCOPY FORMAT IS AND SHALL REMAIN THE PROPERTY OF MKCA STUDIO.
THE INFORMATION CAN ONLY BE USED FOR THE PURPOSE FOR WHICH IT WAS COMMISSIONED.
UNAUTHORISED USE OF THIS INFORMATION IN ANY FORMAT WHAT SO EVER IS PROHIBITED.

REV.	AMENDMENTS	DATE
1	Revision 1	Date 1



MKCArchitect
02 9785 5755
0430 143 979

22 BLAIR AVE, EAST HILLS 2213
ACN: 617928711
w: www.mkcastudio.com.au
E: mike@mkcastudio.com.au

PROPOSED ELEVATION

**PROPOSED ALTERATIONS AND ADDITIONS
TO THE EXISTING HOUSE
AT NO.61 STUART ST, BLAKEHURST.**

COMPLYING DEVELOPMENT CERTIFICATE

NOT FOR CONSTRUCTION

ISSUE DATE: 7/5/2019 4:39:39 PM

SCALE: 1 : 50 (A3)

DESIGNED BY
MKCArchitect

CDC04