


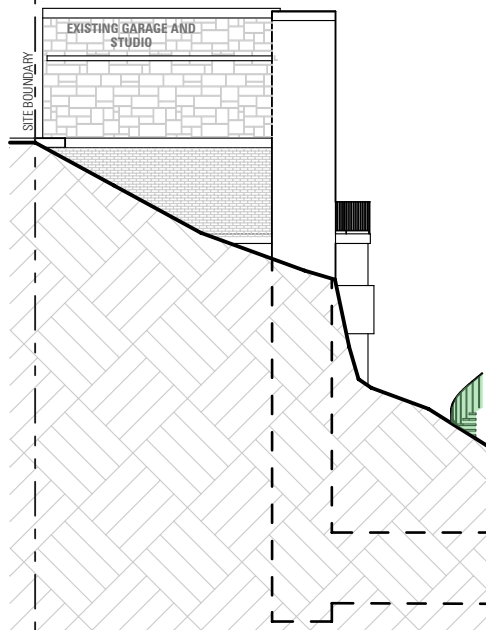

ISSUE	DATE	DESCRIPTION	ISSUE	DATE	DESCRIPTION	ARCHITECT CHROFI 3/1 THE CORSO MANLY NSW 2095 AUSTRALIA T +61 2 8096 8500 F +61 2 8007 0411 E info@chrofi.com	PROJECT 34 Beatty St, Balgowlah Heights LOT 21A, DP 350345					NORTH	SHEET TITLE NOTIFICATION PLAN	
A	1.2.19	FOR DA SUBMISSION					PROJECT NUMBER 1816	PLOT DATE 16/7/20	DRAWN GS	CHECKED TR	SHEET SCALE NTS	SHEET SIZE A4	SHEET NUMBER	ISSUE DA-906 C
B	29.11.19	ISSUED FOR SECTION 4.55												
C	15.07.20	REISSUED FOR SECTION 4.55												
						CHOI ROPHA FIGHERA P/L ACN 144 714 895 ATF CHOI ROPHA FIGHERA UNIT TRUST /JA CHROFI ABN 22 365 257 187 NOMINATED ARCHITECT JOHN CHOI 8706 TAI ROPHA 6568 STEVEN FIGHERA 6609 THIS DRAWING SHOULD BE READ IN CONJUNCTION WITH ALL RELEVANT CONTRACTS, SPECIFICATION, REPORT AND DRAWINGS. DO NOT SCALE DRAWINGS. DIMENSIONS GOVERN. VERIFY ALL DIMENSIONS ON SITE BEFORE CONSTRUCTION. COPYRIGHT OF THIS DRAWING IS VESTED IN CHROFI.								