


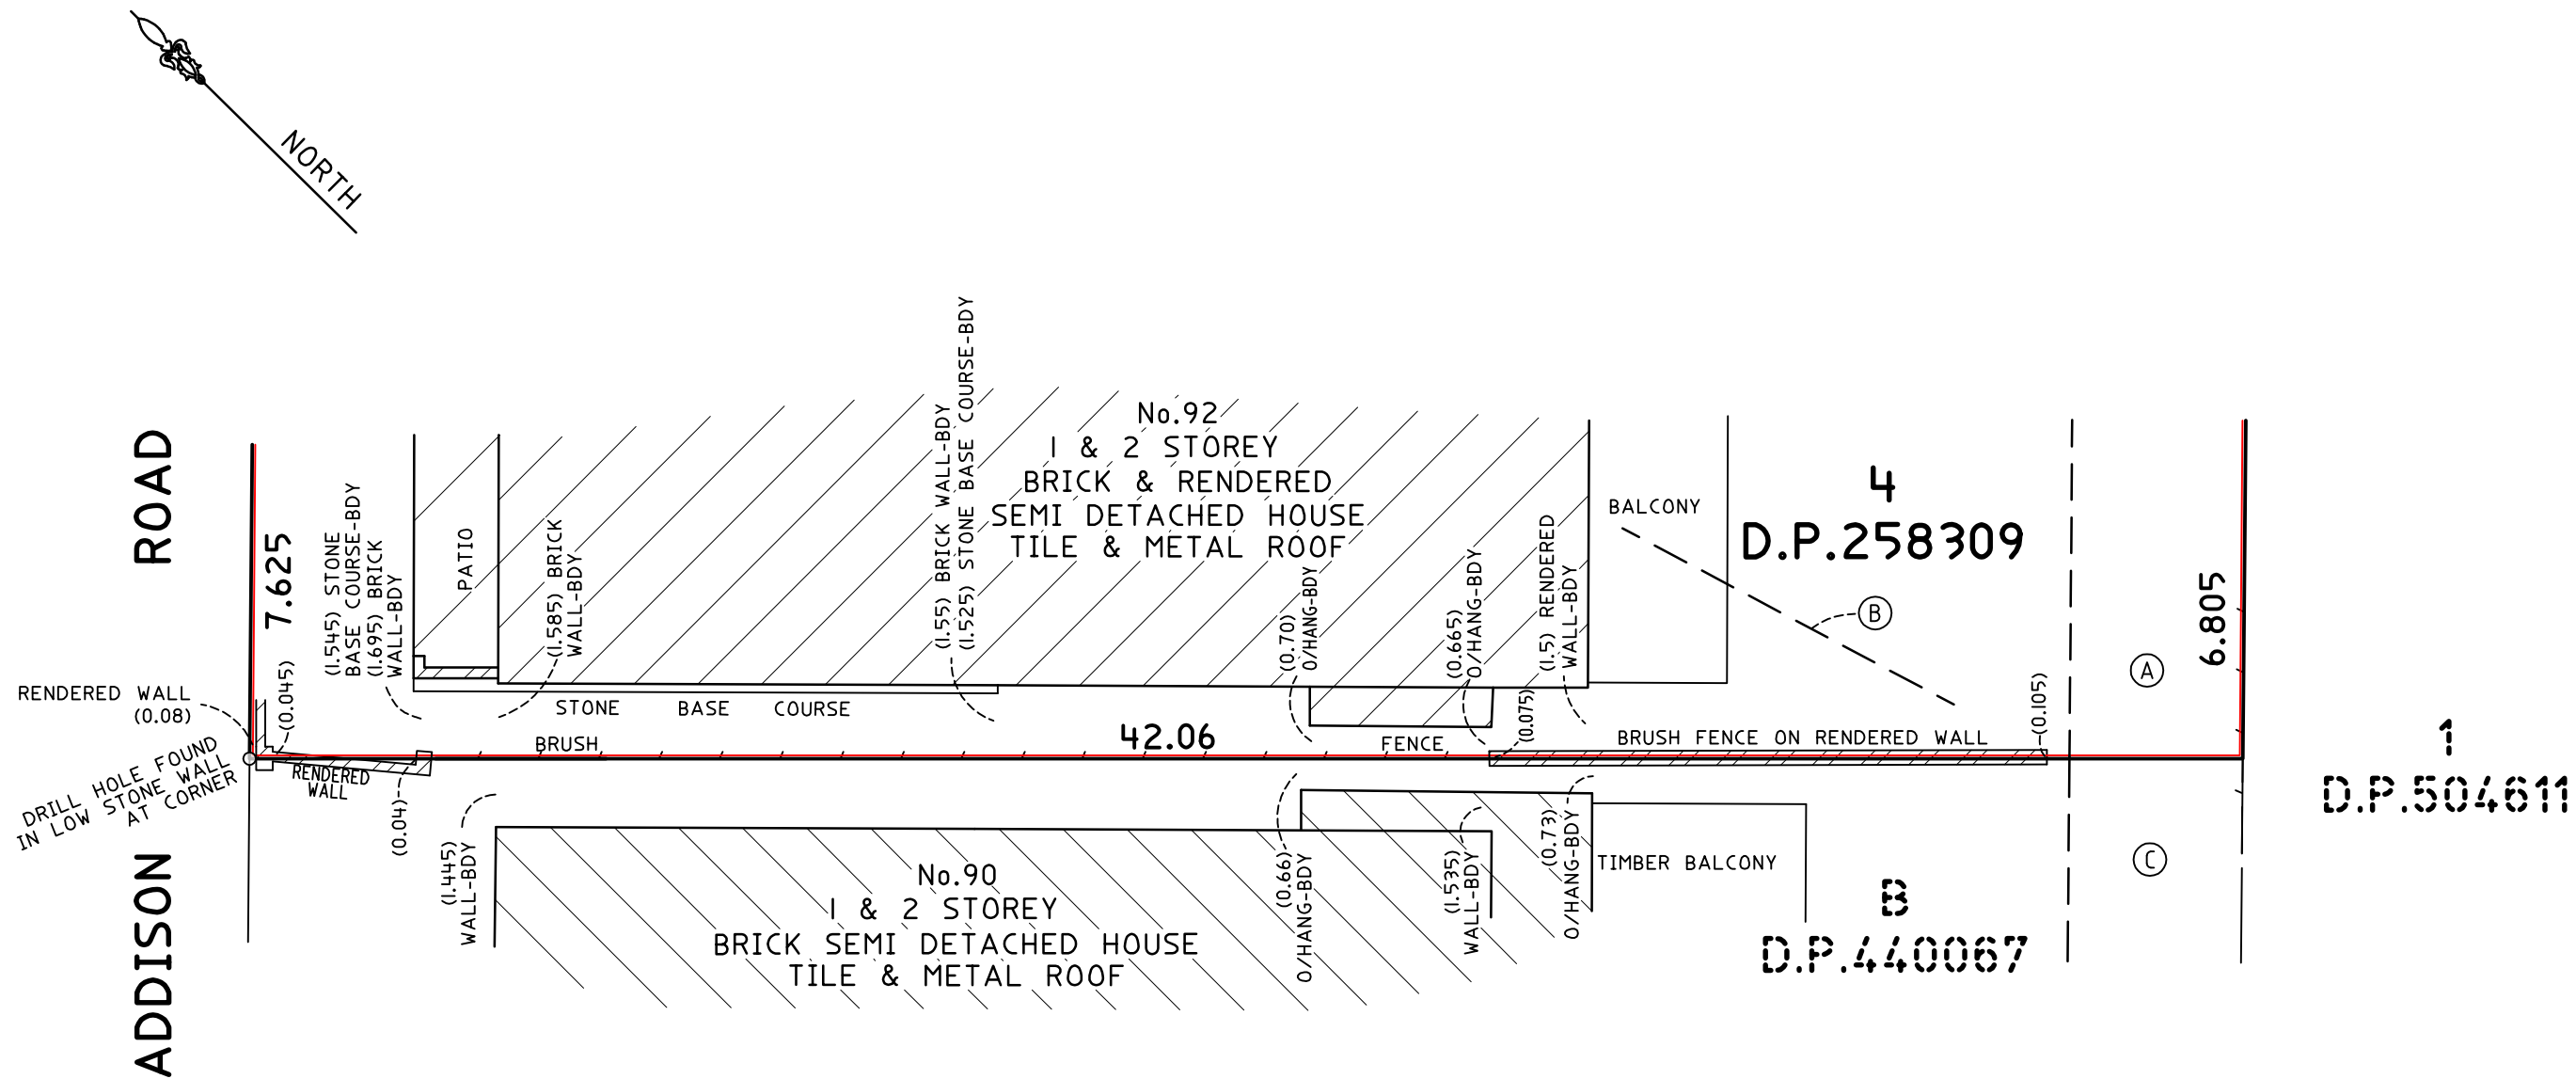

- (A) DENOTES RIGHT OF CARRIAGEWAY VIDE DP258309
- (B) DENOTES EASEMENT TO DRAIN SEWAGE OVER EXISTING LINE OF PIPES VIDE DP258309 (APPROXIMATE POSITION)
- (C) DENOTES RIGHT OF CARRIAGEWAY VIDE DP597565 (NOT NOTED ON TITLE)

--	--	