





DRAWING REVISION SCHEDULE

No.	AMENDMENTS	DATE	BY
A	FIRST ISSUE	21/03/2019	LV
B	CHANGES TO BIN AREA, ANNEX & CARPORT ROOF	24/05/2019	LV

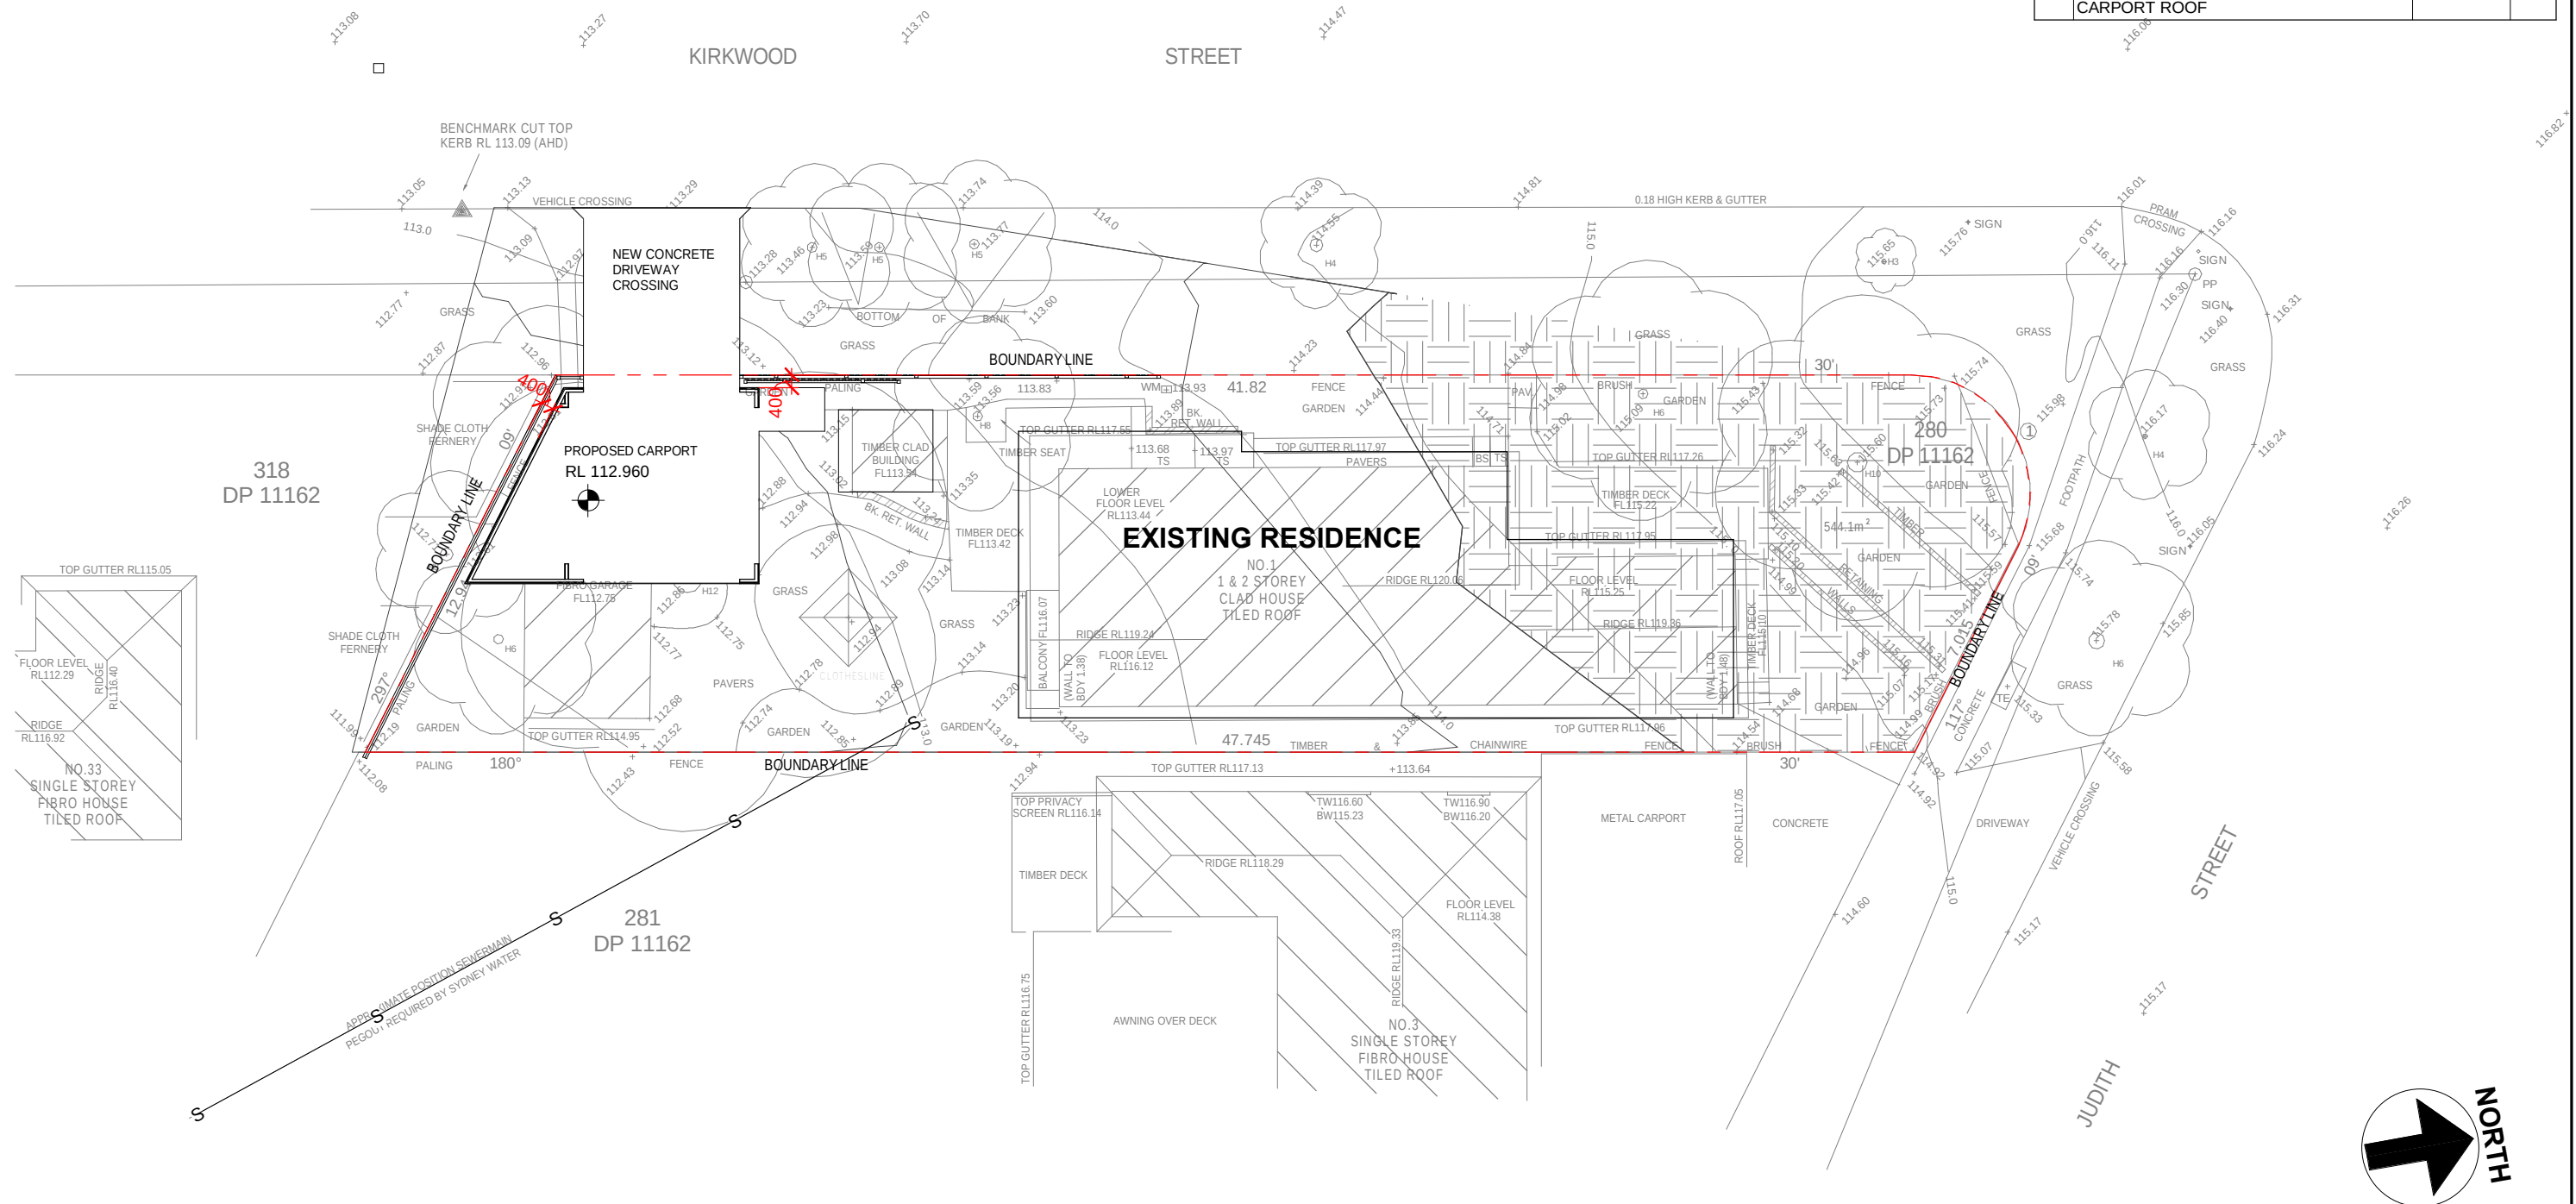

1 SITE PLAN
1 : 200

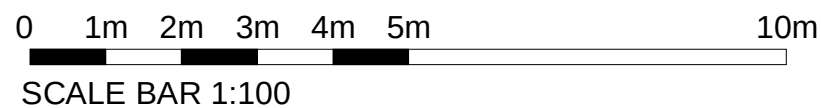

DOCUMENTATION BY:

SUITE 302
5 CELEBRATION DRIVE
NORWEST BUSINESS PARK
BELLA VISTA NSW 2153
ABN 15 078 937 238

PHONE: (02) 8883 4344



EMAIL: kjrdrafting@kjr.net.au

PROJECT: PROPOSED CARPORT & ANNEX

**ADDRESS: 1 JUDITH ST SEAFORTH NSW
2092**

DRAWING SITE PLAN

DRAWN
LV

SIZE	A3
------	----


PROJECT No
KJR062

SCALE
1 : 200


SHEET	REVISION
A101	B

ISSUE DATE	24/05/2019
------------	------------


DRAWING REVISION SCHEDULE			
No.	AMENDMENTS	DATE	BY
A	FIRST ISSUE	21/03/2019	LV
B	CHANGES TO BIN AREA, ANNEX & CARPORT ROOF	24/05/2019	LV

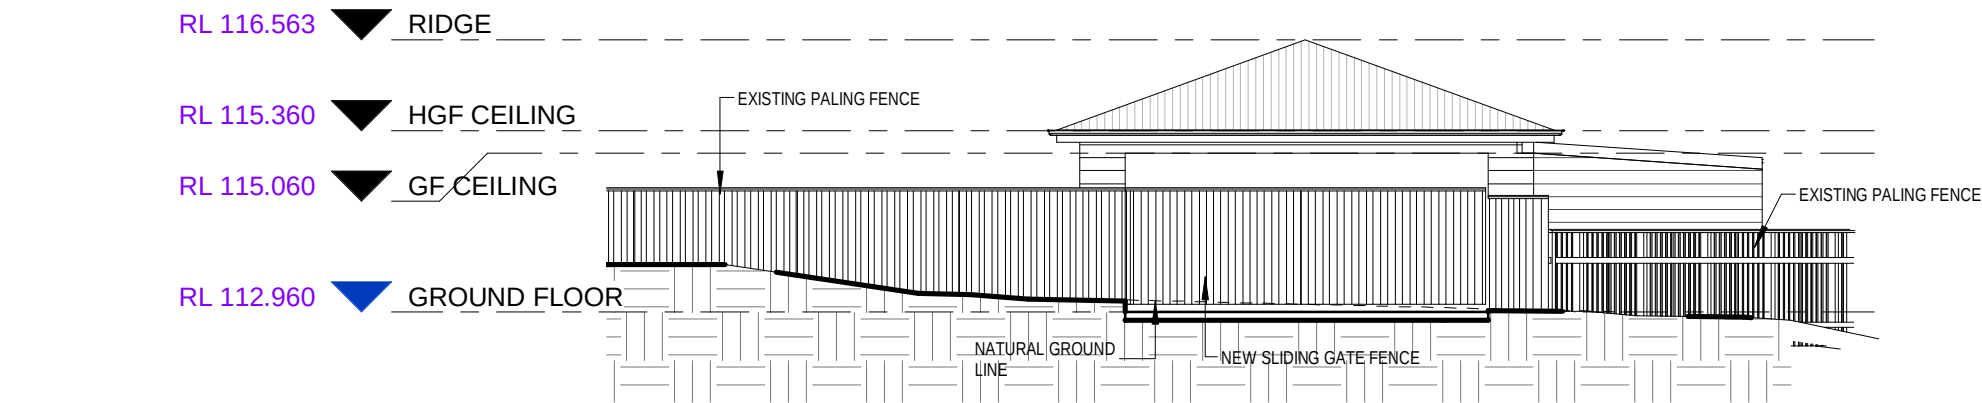


1 ELEVATION.
1 : 100

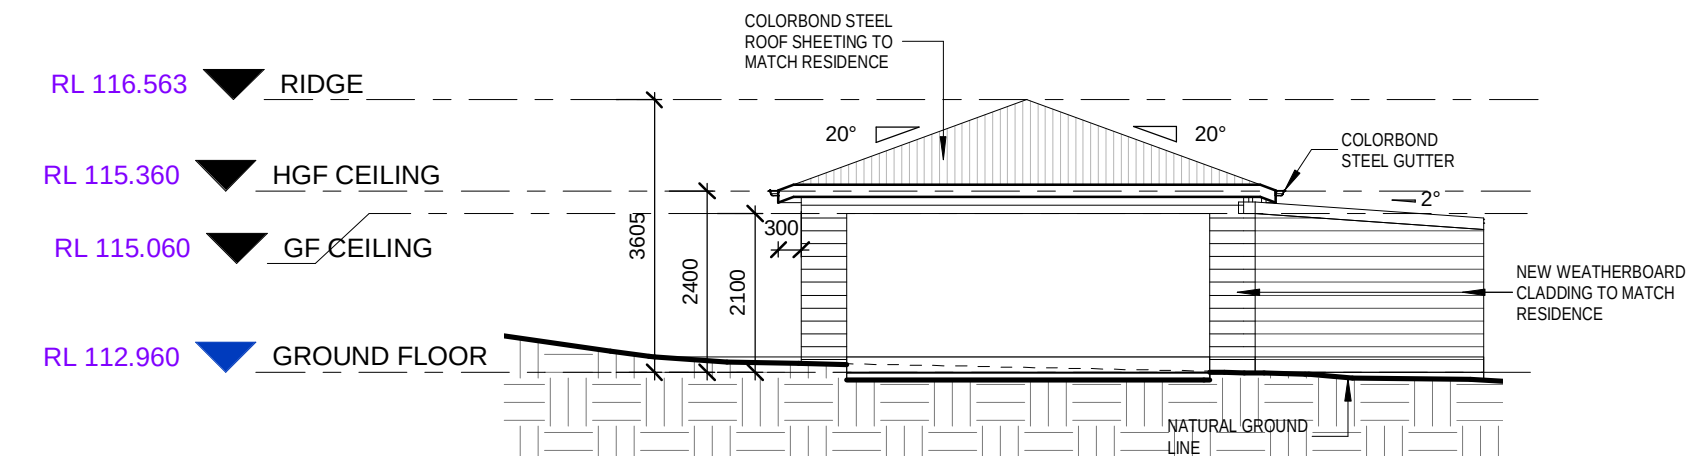


2 ELEVATION.
1 : 100

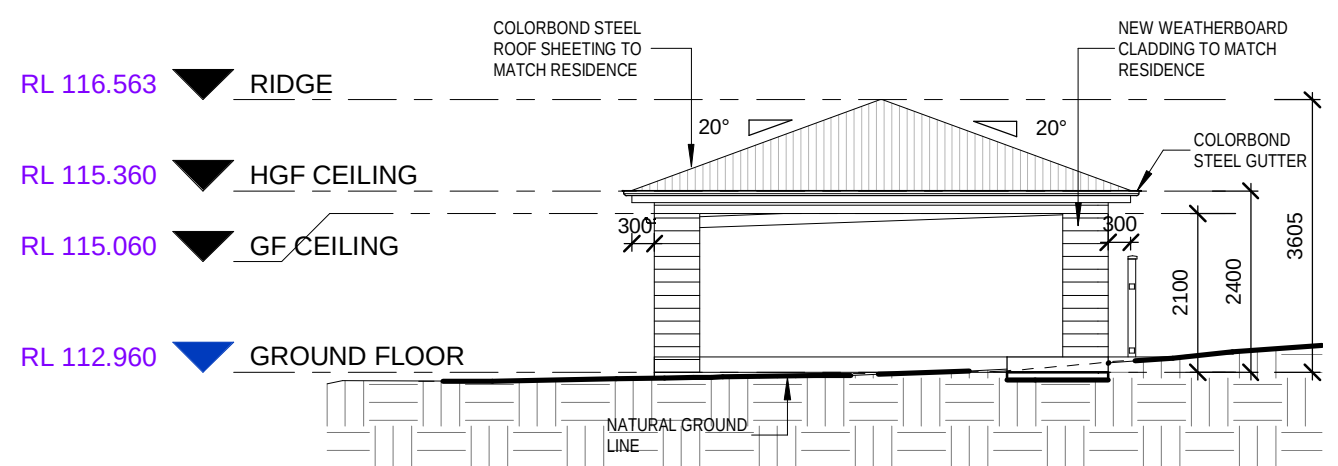


3 ELEVATION
1 : 100

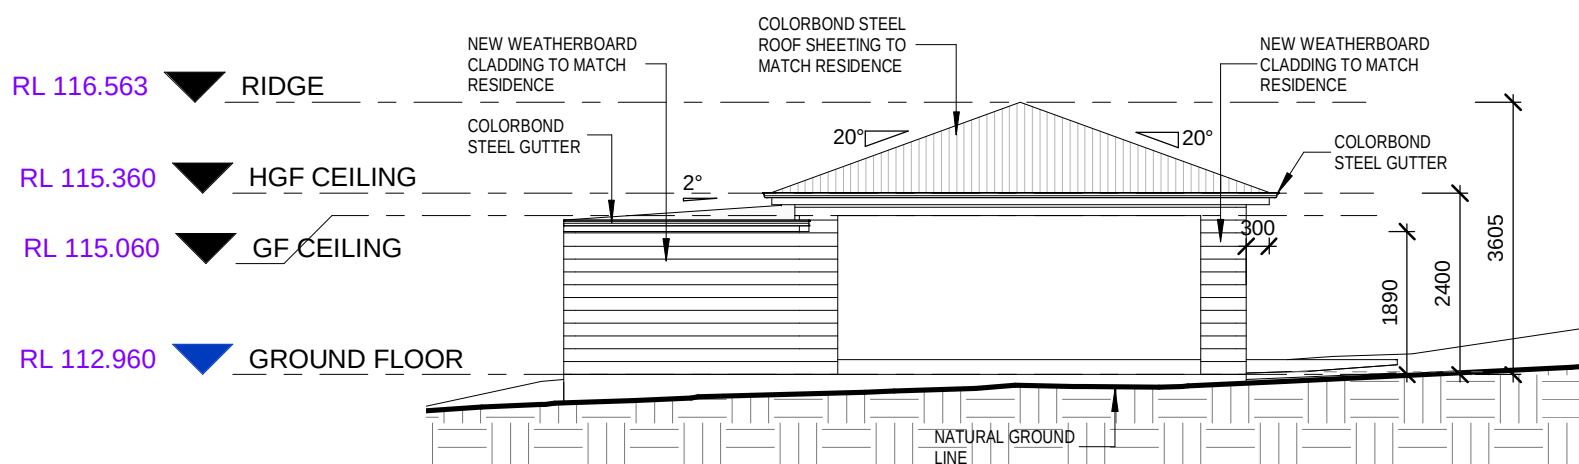

4 ELEVATION..
1 : 100

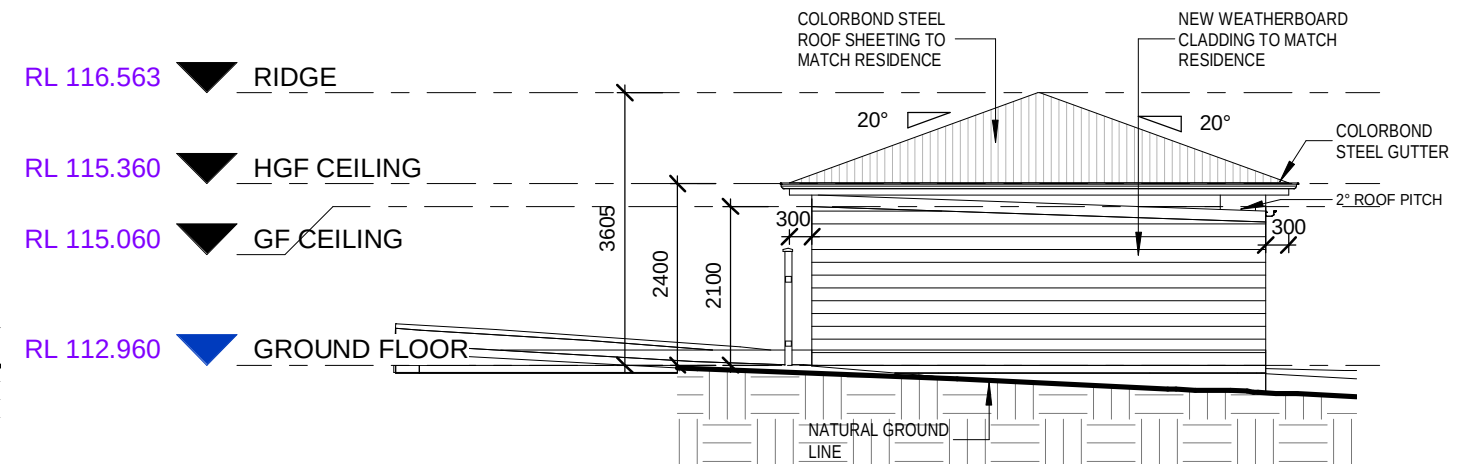

5 ELEVATION
1 : 100

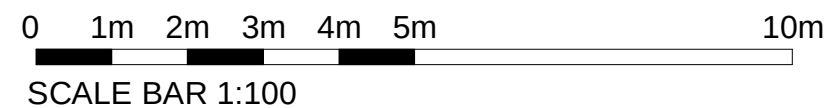

DOCUMENTATION BY:
 SUITE 302
 5 CELEBRATION DRIVE
 NORWEST BUSINESS PARK
 BELLA VISTA NSW 2153
 ABN 15 078 937 238
 PHONE: (02) 8883 4344
 EMAIL: kjrdrafting@kjr.net.au

PROJECT: PROPOSED CARPORT & ANNEX
 ADDRESS: 1 JUDITH ST SEAFORTH NSW 2092

DRAWING
 EXTERNAL ELEVATIONS

DRAWN	PROJECT No	SHEET	REVISION
LV	KJR062	A104	B
SIZE	SCALE	ISSUE DATE	
A3	1 : 100	24/05/2019	