


ISSUED FOR DA

REV	DATE	ISSUE	REV	DATE	ISSUE
A	05/21	ISSUED FOR DA			

PROJECT						
MOUNTIES HEALTH						
80 EVANS STREET, FRESHWATER						
PROJECT NO.	PLOT DATE	DRAWN	CHECKED	SHEET SCALE	SHEET SIZE	NORTH
1354	25/05/2021	KS	PY	1:250	A3	

SHEET TITLE	
AREA PLAN	
SHEET NUMBER	REVISION
HD_001	A

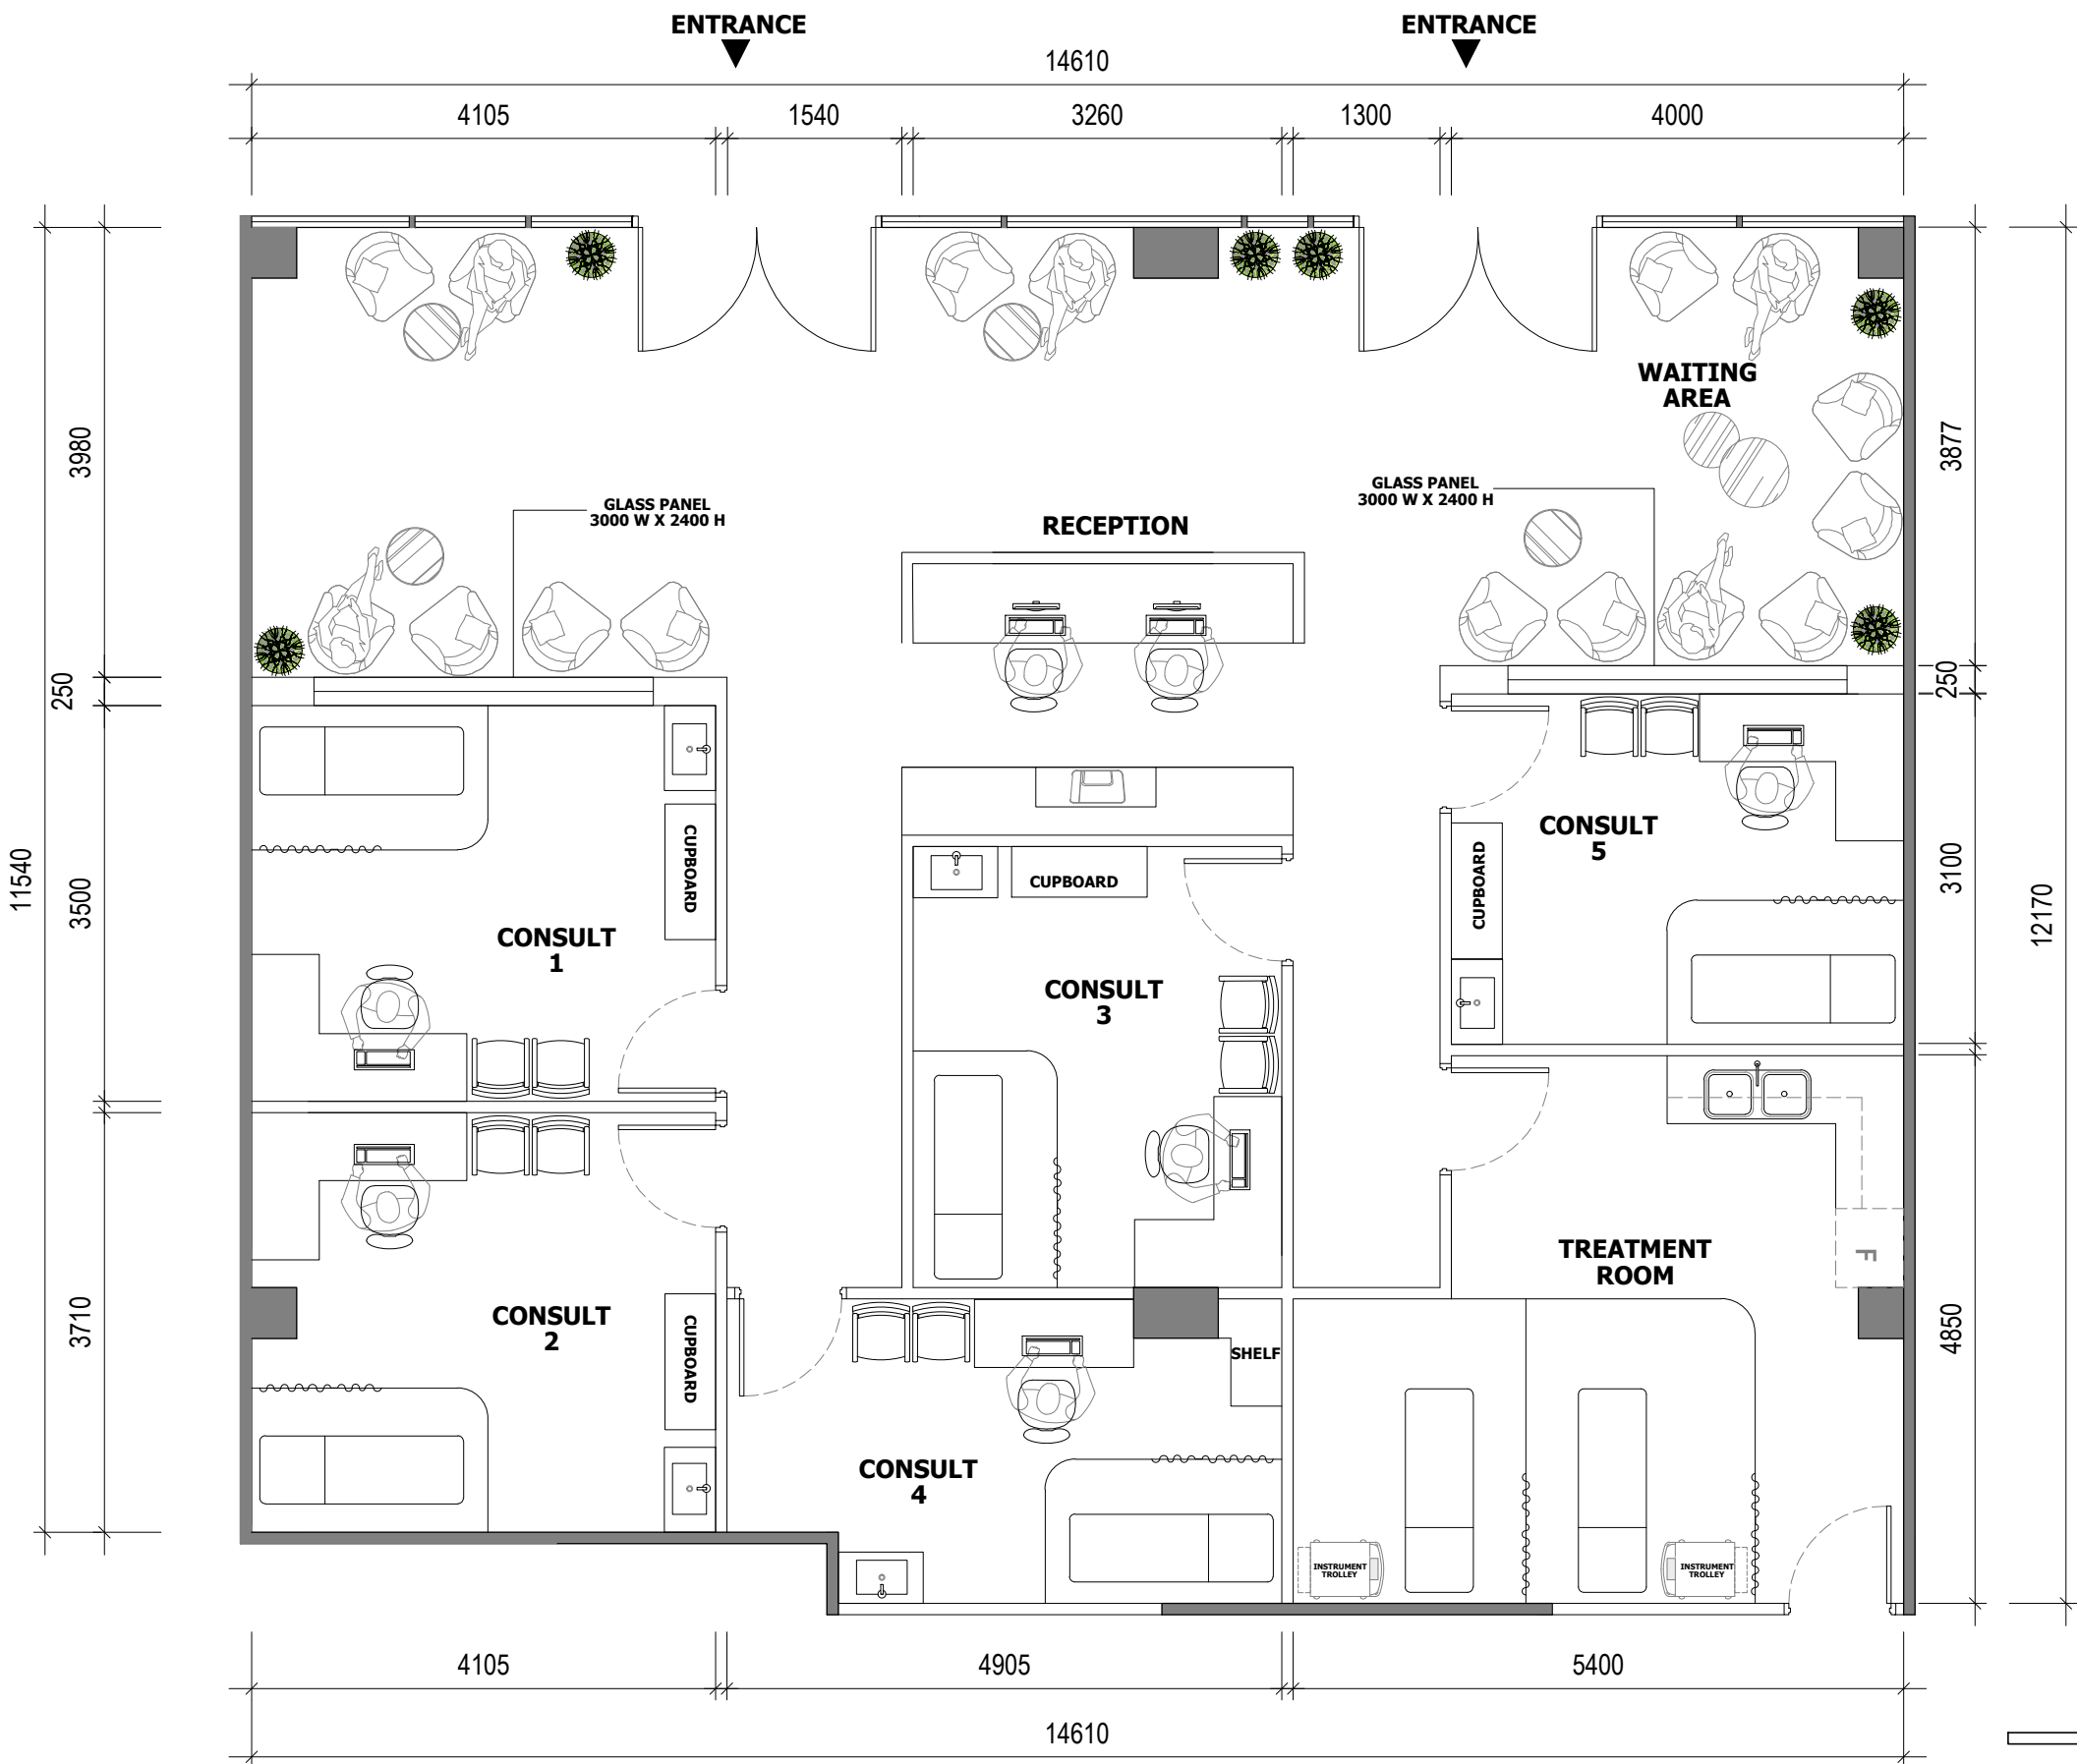

**Harbord Diggers  
PROPOSAL LAYOUT**

1  
TF-01 SCALE: 1:100

ALL DIMENSIONS ARE TO BE MILLIMETERS  
UNLESS OTHERWISE STATED

NEW PARTITION  
EXISTING WALL

GENERAL NOTES		DRAWING NO	CLIENT :-	PROJECT TITLE	DRAWING TITLE	DATE ISSUED
All dimensions are to be checked on site before commencement of works. Notify <b>DDA</b> for any discrepancies in dimensions & setting out of work for resolution. This drawing must be read in conjunction with all Architectural drawings, Schedules & Specifications. All works to fully comply with <b>Australian Standards</b> and <b>National Construction Code</b> .		TF-01	DDA	Harbord Diggers	PROPOSAL PLAN HARBORD DIGGERS	12 MAY 2021
			LOCATION 88 Evans Street, Freshwater, NSW 2096			SCALE 1:50
		REV. 06	DATE: 13.05.2021 DATE: 27.05.2021 DATE: 01.06.2021 DATE: 02.06.2021 DATE: 09.06.2021 DATE: 15.06.2021	Rev. 01 Rev. 02 Rev. 03 Rev. 04 Rev. 05 Rev. 06	CLIENT APPROVAL	



www.dda.world