



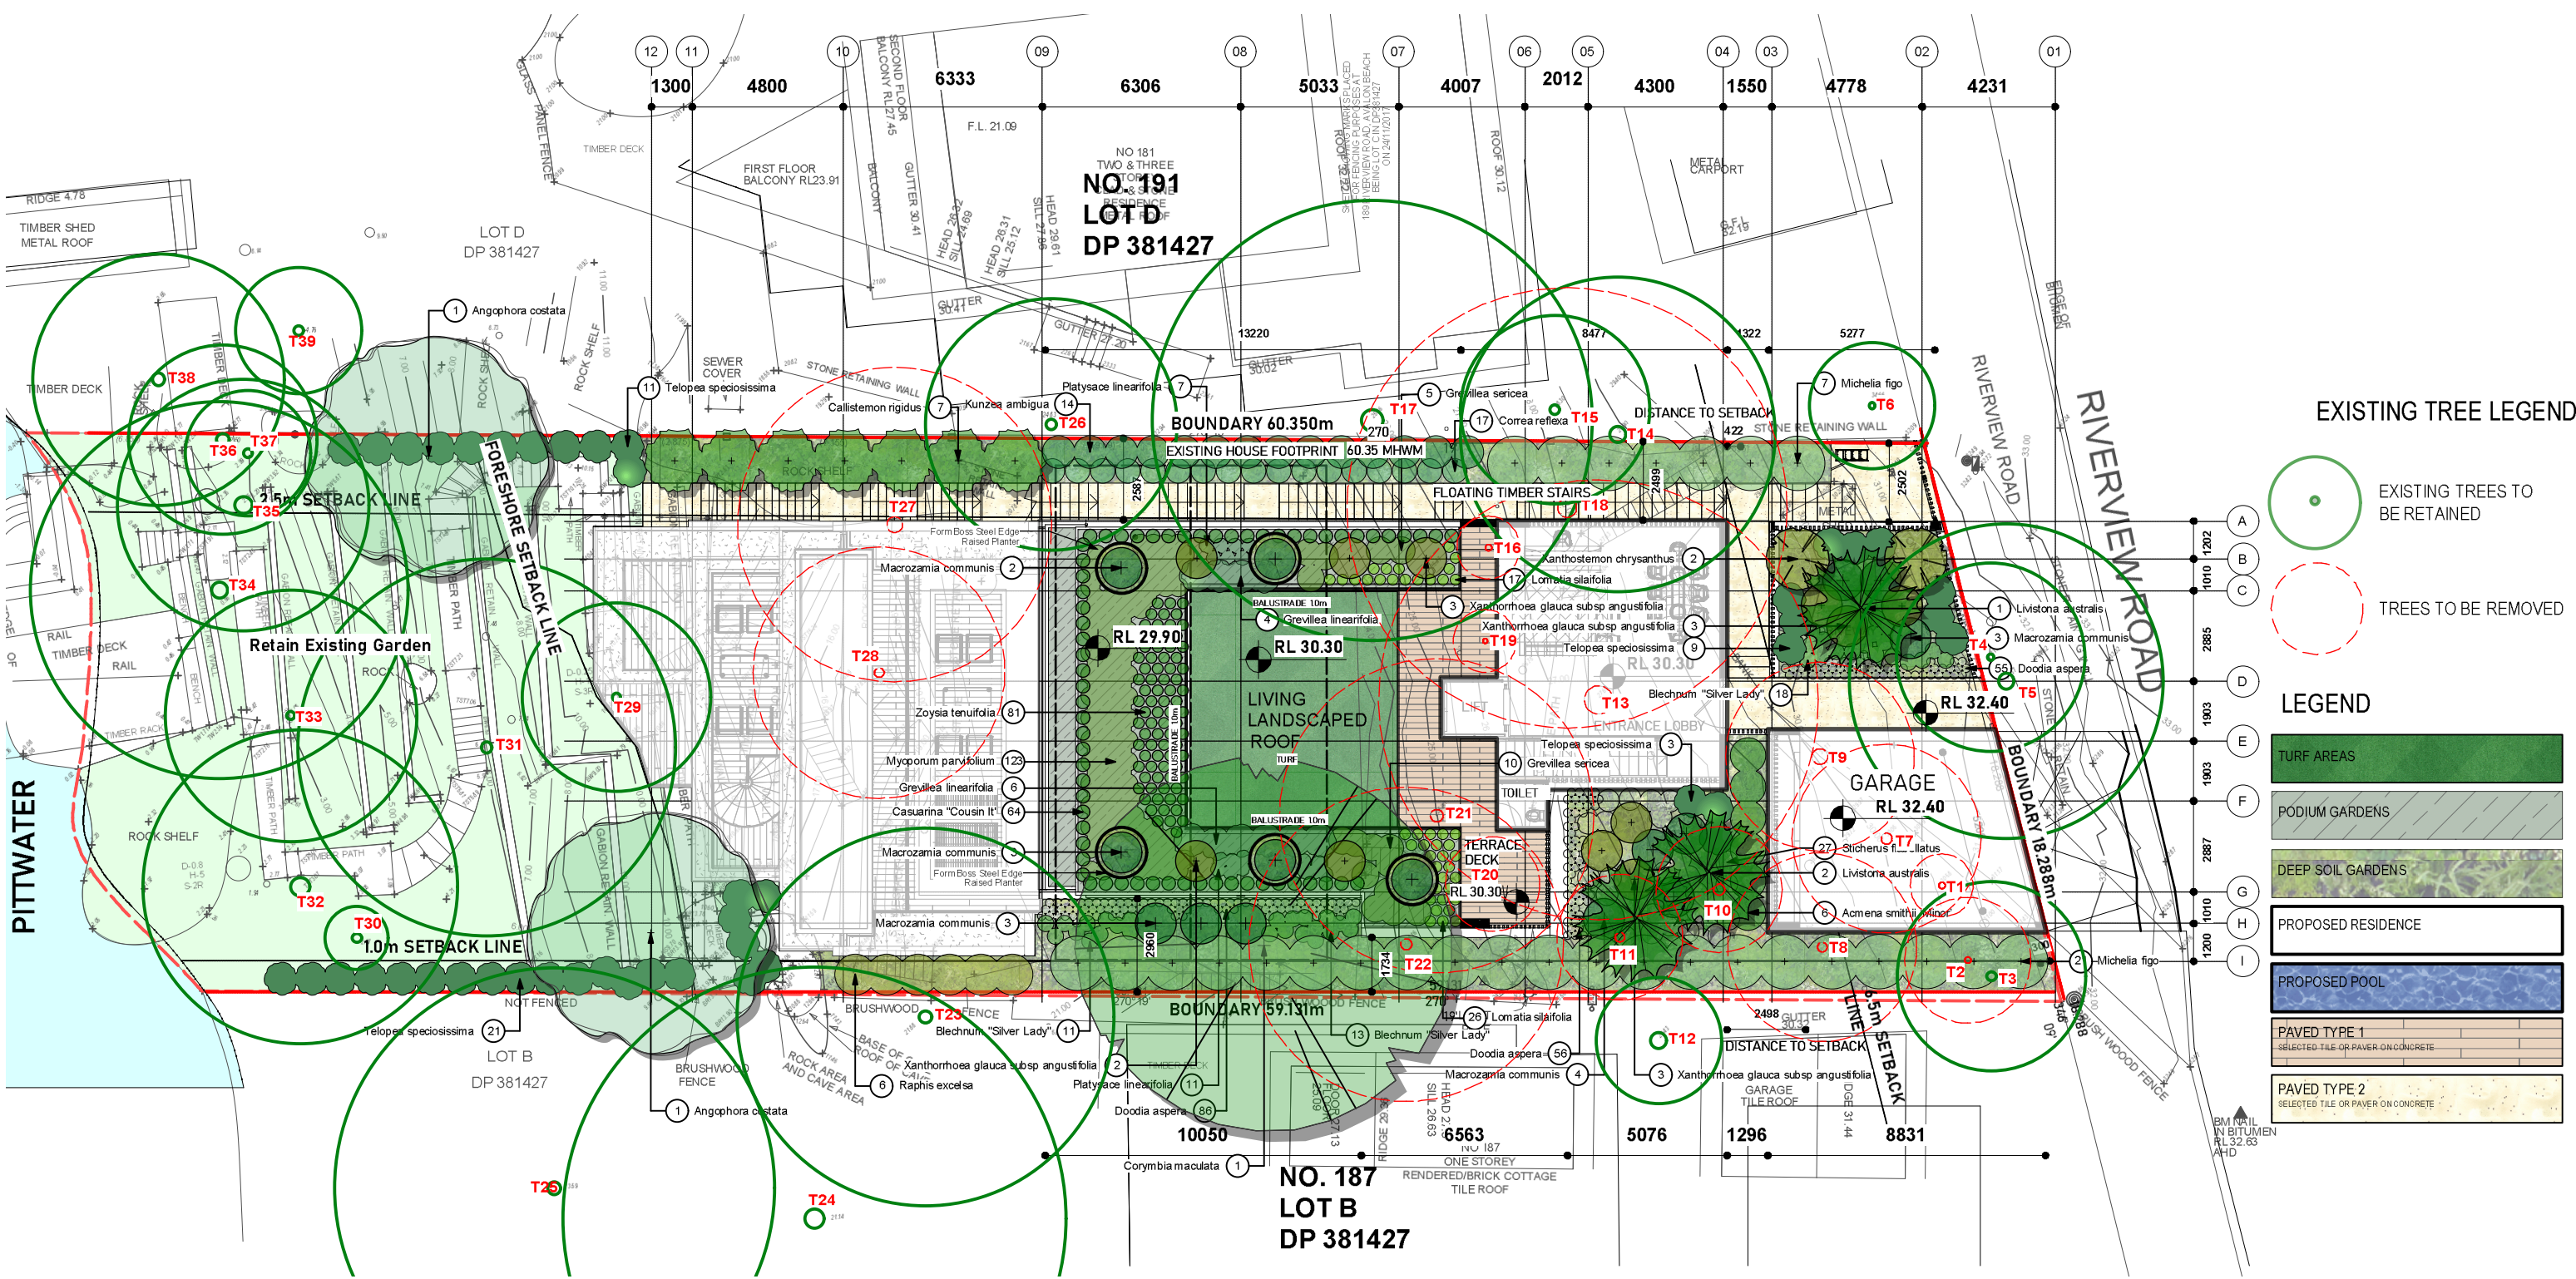

DRAWING TITLE GROUND FLOOR LANDSCAPE PLAN						
		CLIENT Jamie Durie	SCALE [A3] 1:200	DATE 03.08.21	DRAWN GA	CHECKED JB
	Sydney 117 Old Pittwater Road, NSW 2100 T +61 2 9313 3200 Los Angeles 8033 Sunset Boulevard #427 CA 90046 USA T +1 323 654 2206 www.jamieduriedesign.com	PROJECT Durie Residence 189 Riverside Road Avalon, NSW	JOB: DD	DRAWING: L001		REVISION: B

DRAWING TITLE
GROUND FLOOR LANDSCAPE PLAN

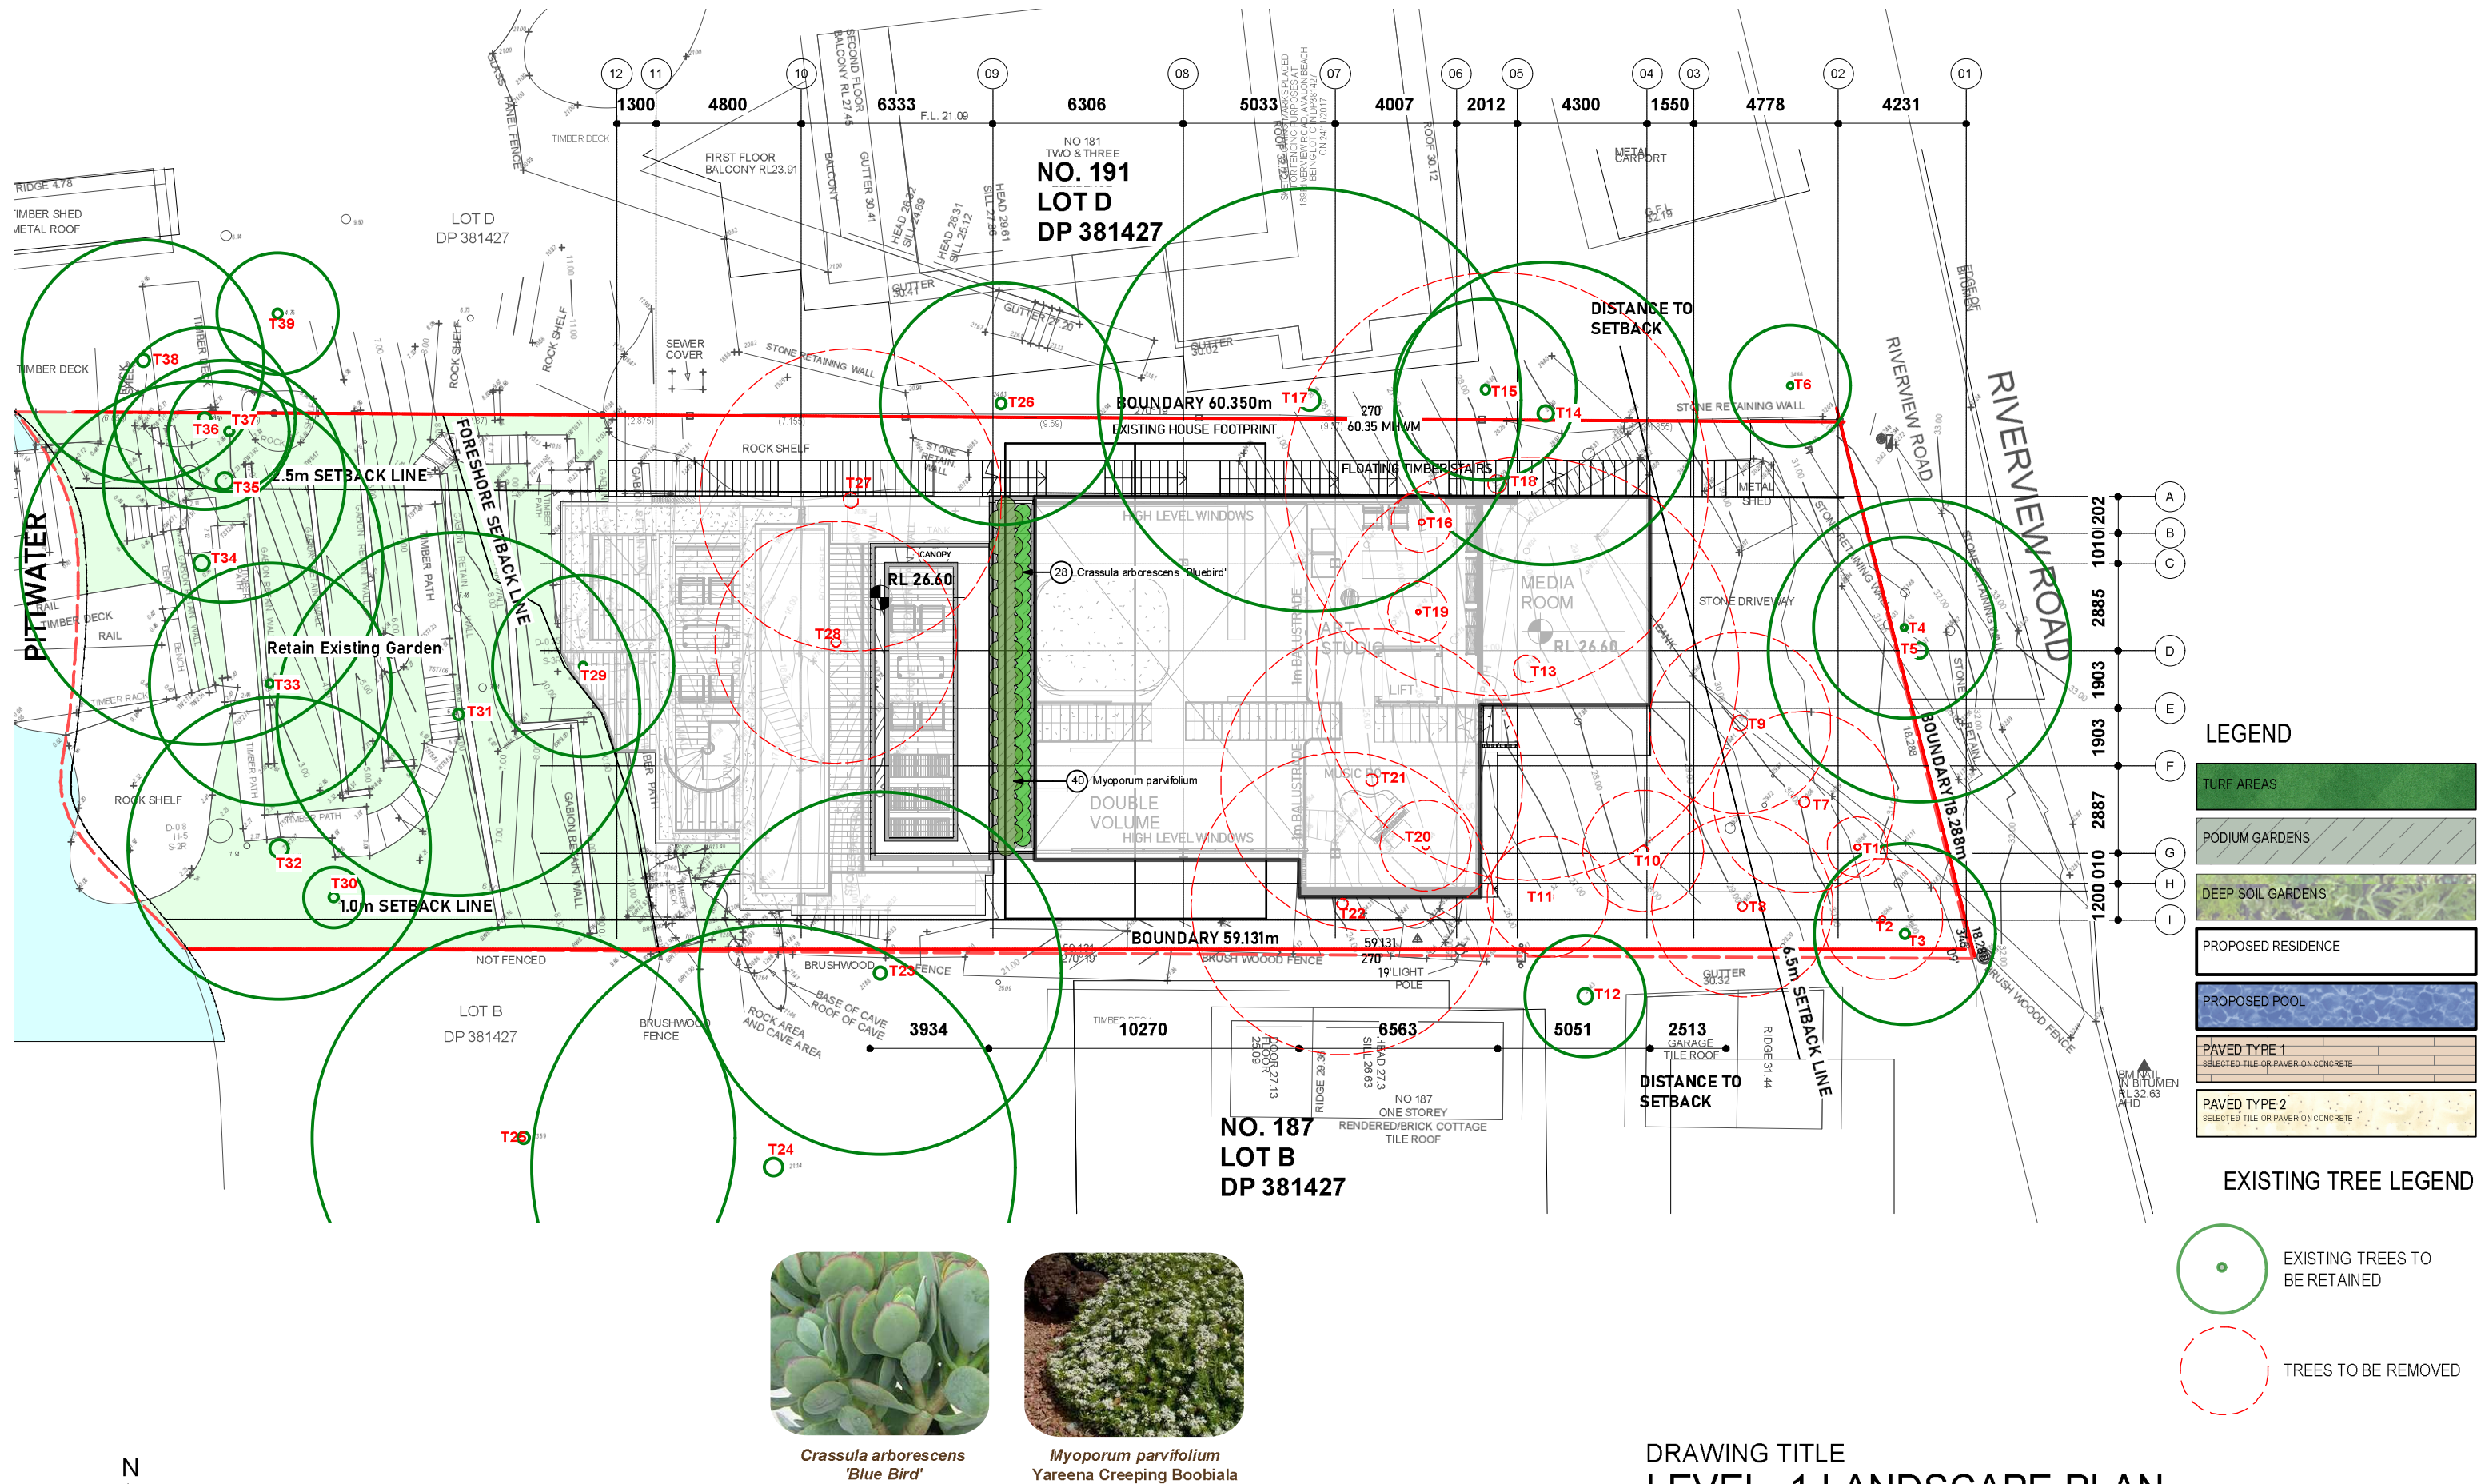


Crassula arborescens
'Blue Bird'




Myoporum parvifolium
Yareena Creeping Boobiala

DRAWING TITLE
LEVEL -1 LANDSCAPE PLAN

	DURIEDDESIGN Sydney 117 Old Pittwater Road, NSW 2100 T +61 2 9313 3200 Los Angeles 8033 Sunset Boulevard #427 CA 90046 USA T +1 323 654 2206 www.jamieduriedesign.com	CLIENT Jamie Durie PROJECT Durie Residence 189 Riverside Road Avalon, NSW	SCALE [A3] 1:200	DATE 03.08.21	DRAWN GA	CHECKED JB
			JOB: DD	DRAWING: L002		REVISION: B

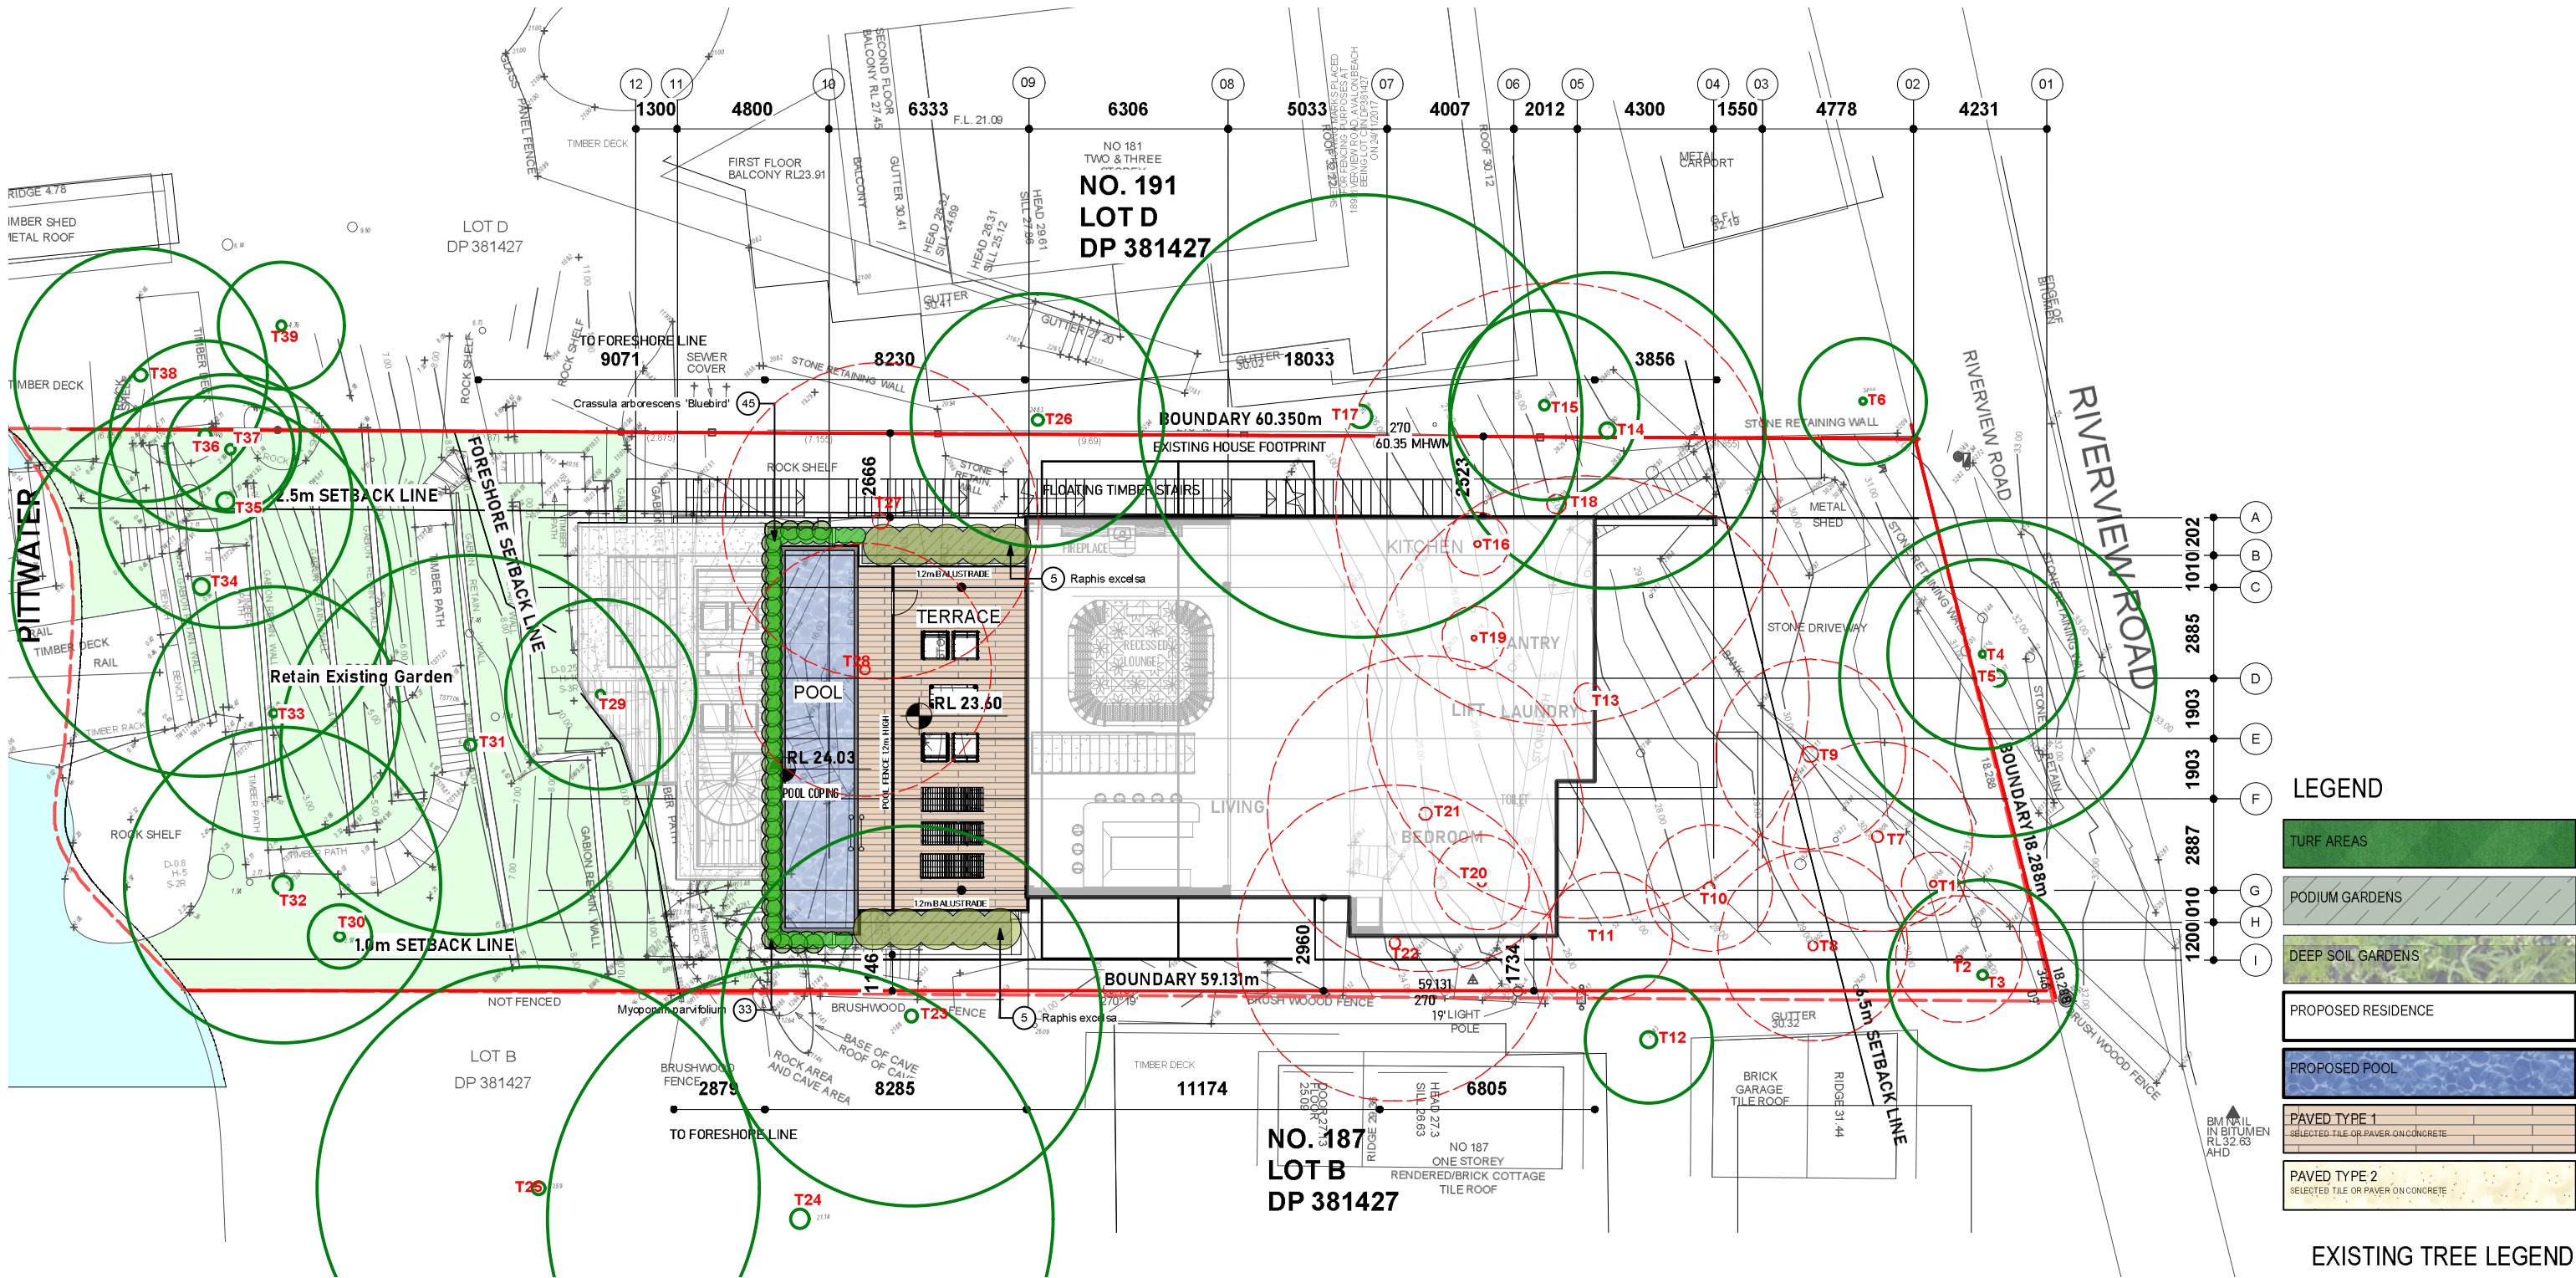

LEGEND

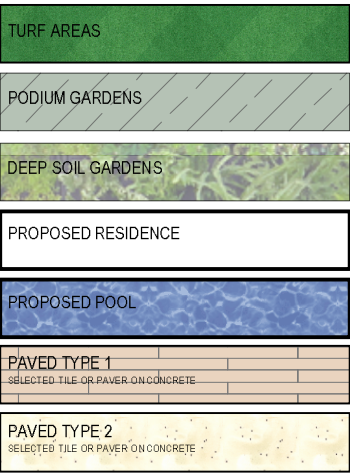

EXISTING TREE LEGEND



Raphis excelsa
Lady Palm




Myoporum parvifolium
Yareena Creeping Boobiala




Crassula arborescens
'Blue Bird'

DRAWING TITLE
LEVEL -2 LANDSCAPE PLAN


	DURIE O DESIGN Sydney 117 Old Pittwater Road, NSW 2100 T +61 2 9313 3200 Los Angeles 8033 Sunset Boulevard #427 CA 90046 USA T +1 323 654 2206 www.jamieduriedesign.com	CLIENT Jamie Durie PROJECT Durie Residence 189 Riverside Road Avalon, NSW	SCALE [A3] 1:200	DATE 03.08.21	DRAWN GA	CHECKED JB
			JOB: DD	DRAWING: L003		REVISION: B

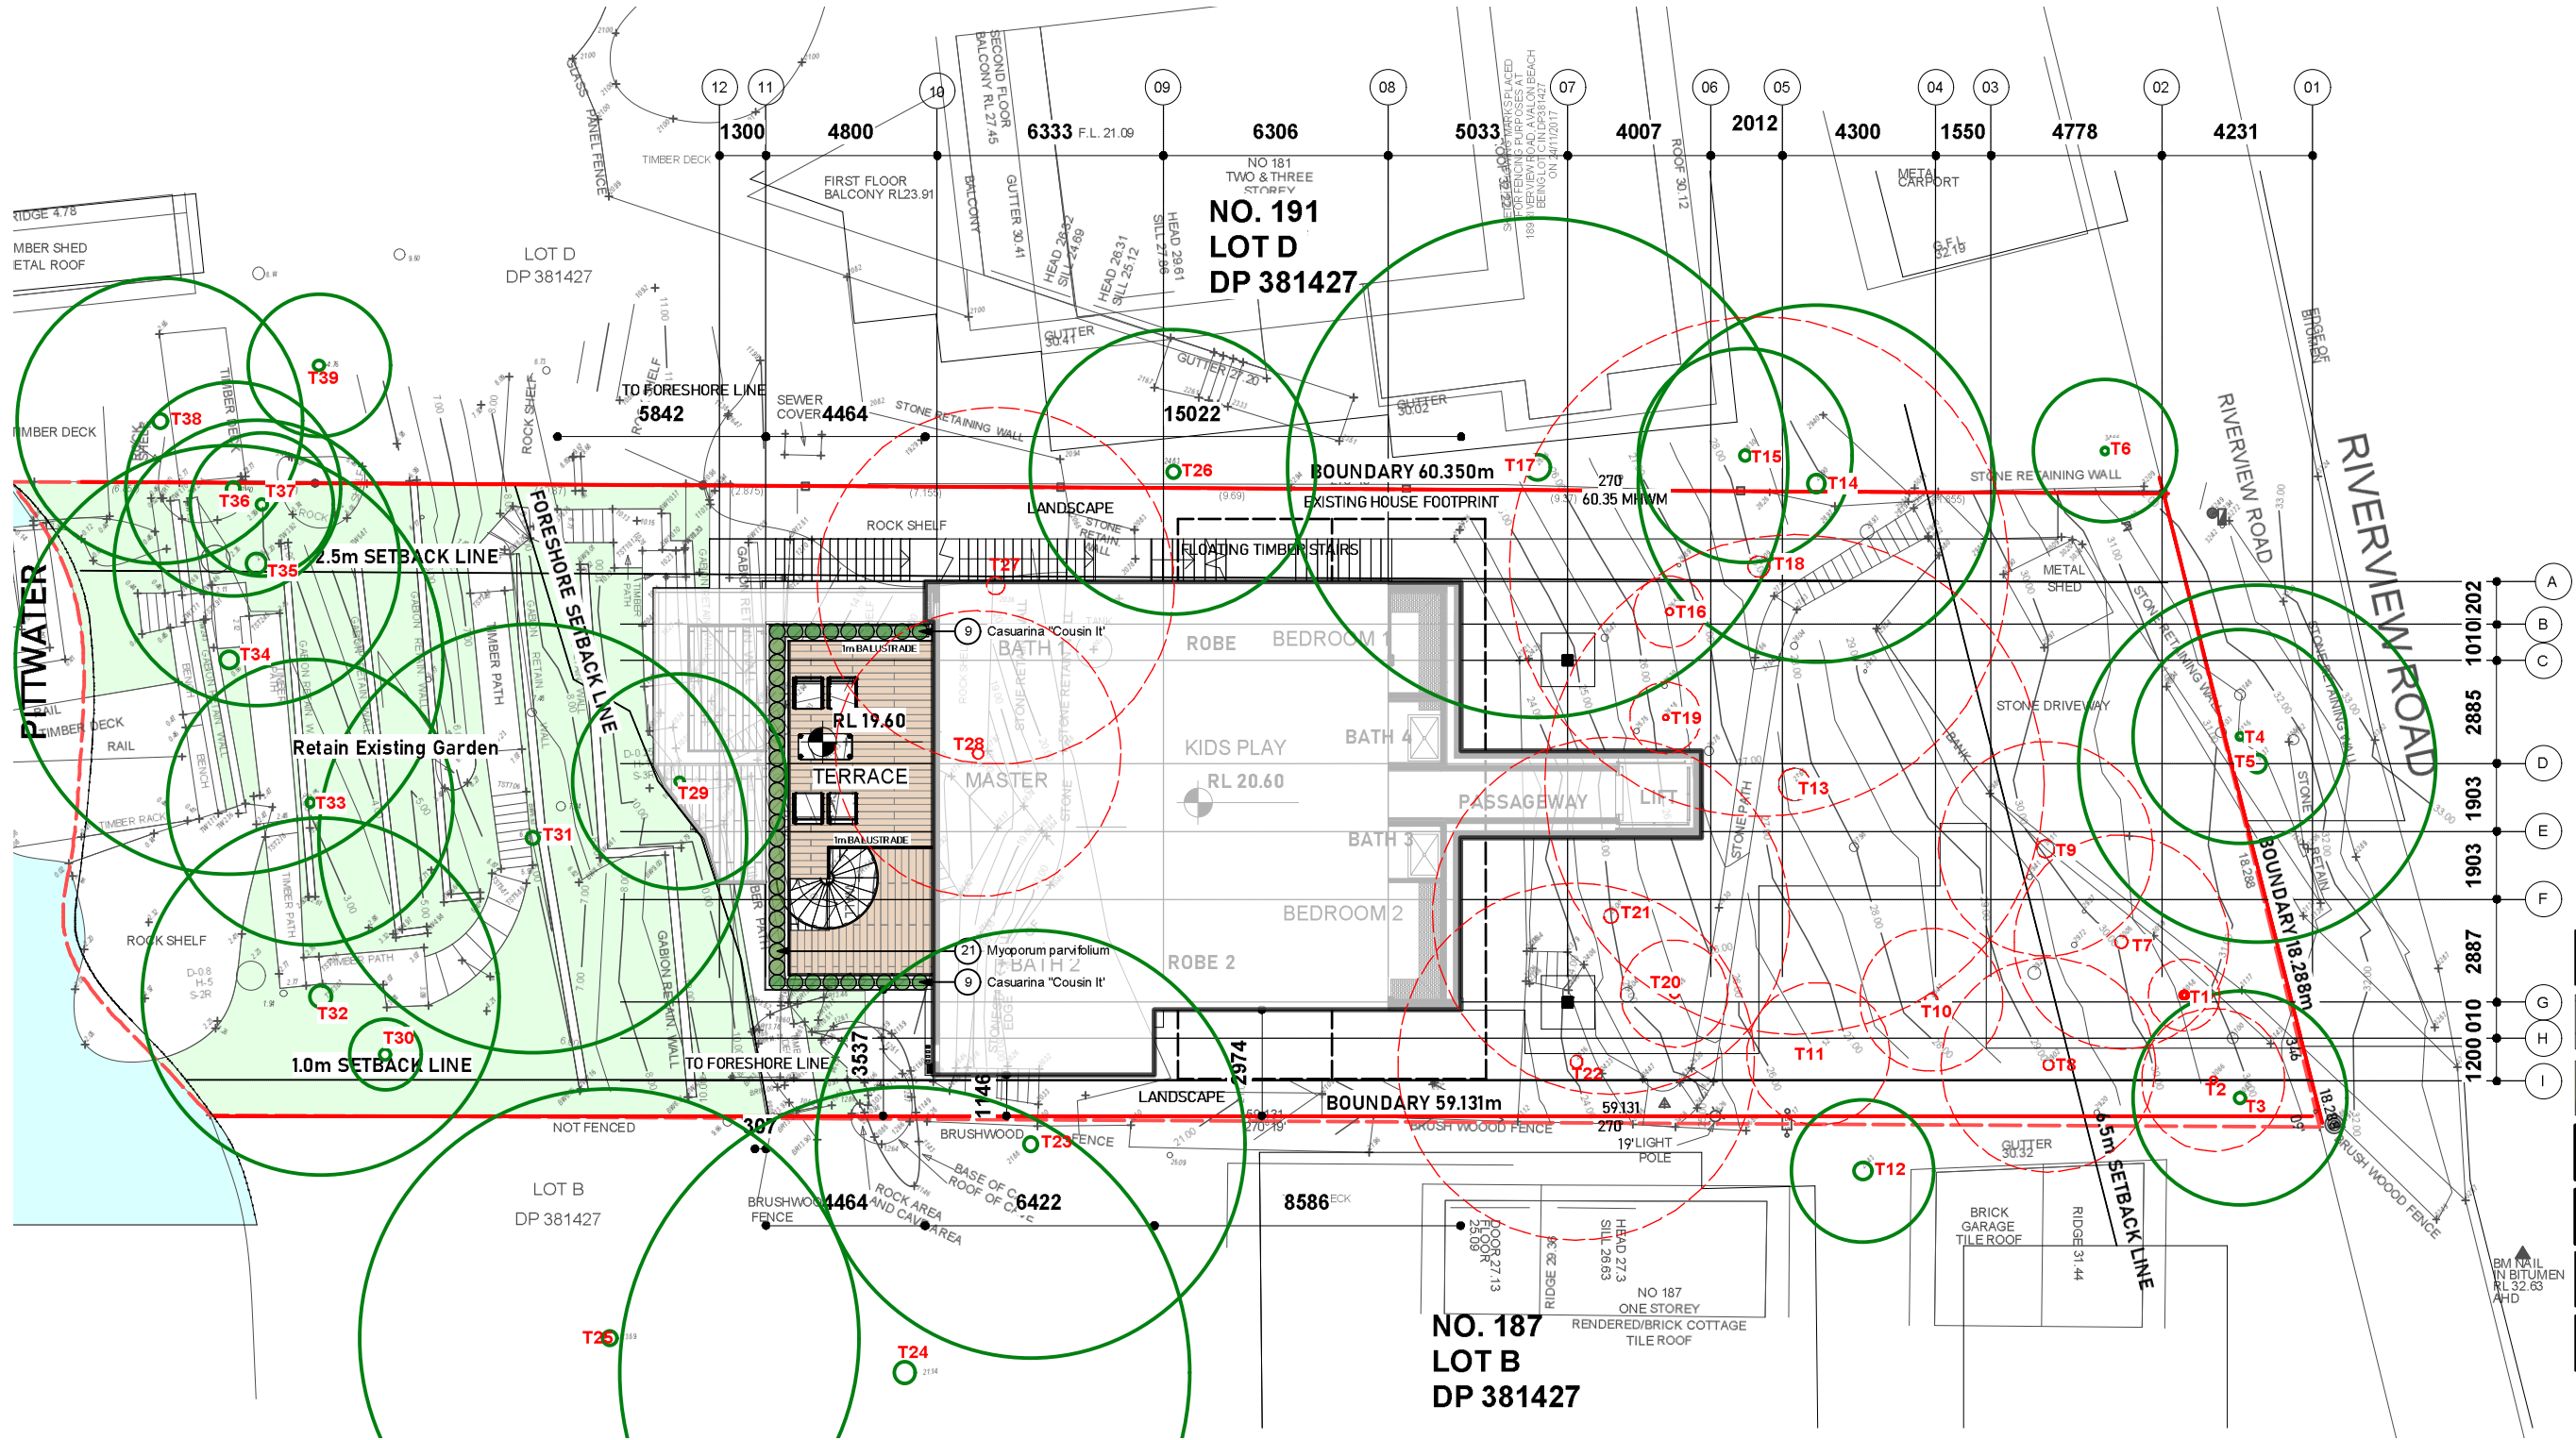

LEGEND

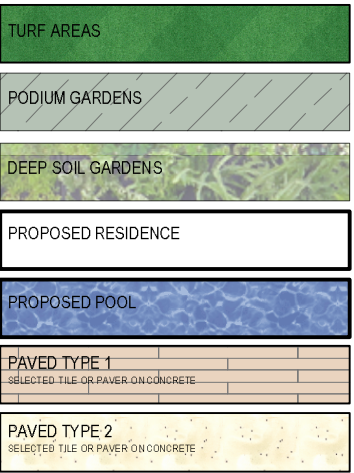

EXISTING TREE LEGEND

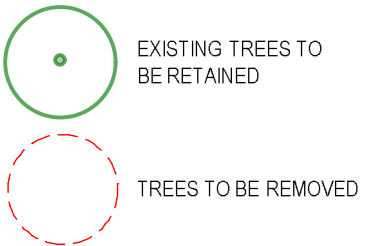


Myoporum parvifolium
Yareena Creeping Boobiala



Casuarina 'Cousin it'
Cousin it

DRAWING TITLE
LEVEL -3 LANDSCAPE PLAN

	DURIE O DESIGN Sydney 117 Old Pittwater Road, NSW 2100 T +61 2 9313 3200 Los Angeles 8033 Sunset Boulevard #427 CA 90046 USA T +1 323 654 2206 www.jamieduriedesign.com	CLIENT Jamie Durie PROJECT Durie Residence 189 Riverside Road Avalon, NSW	SCALE [A3] 1:200	DATE 03.08.21	DRAWN GA	CHECKED JB
			JOB: DD	DRAWING: L004		REVISION: B

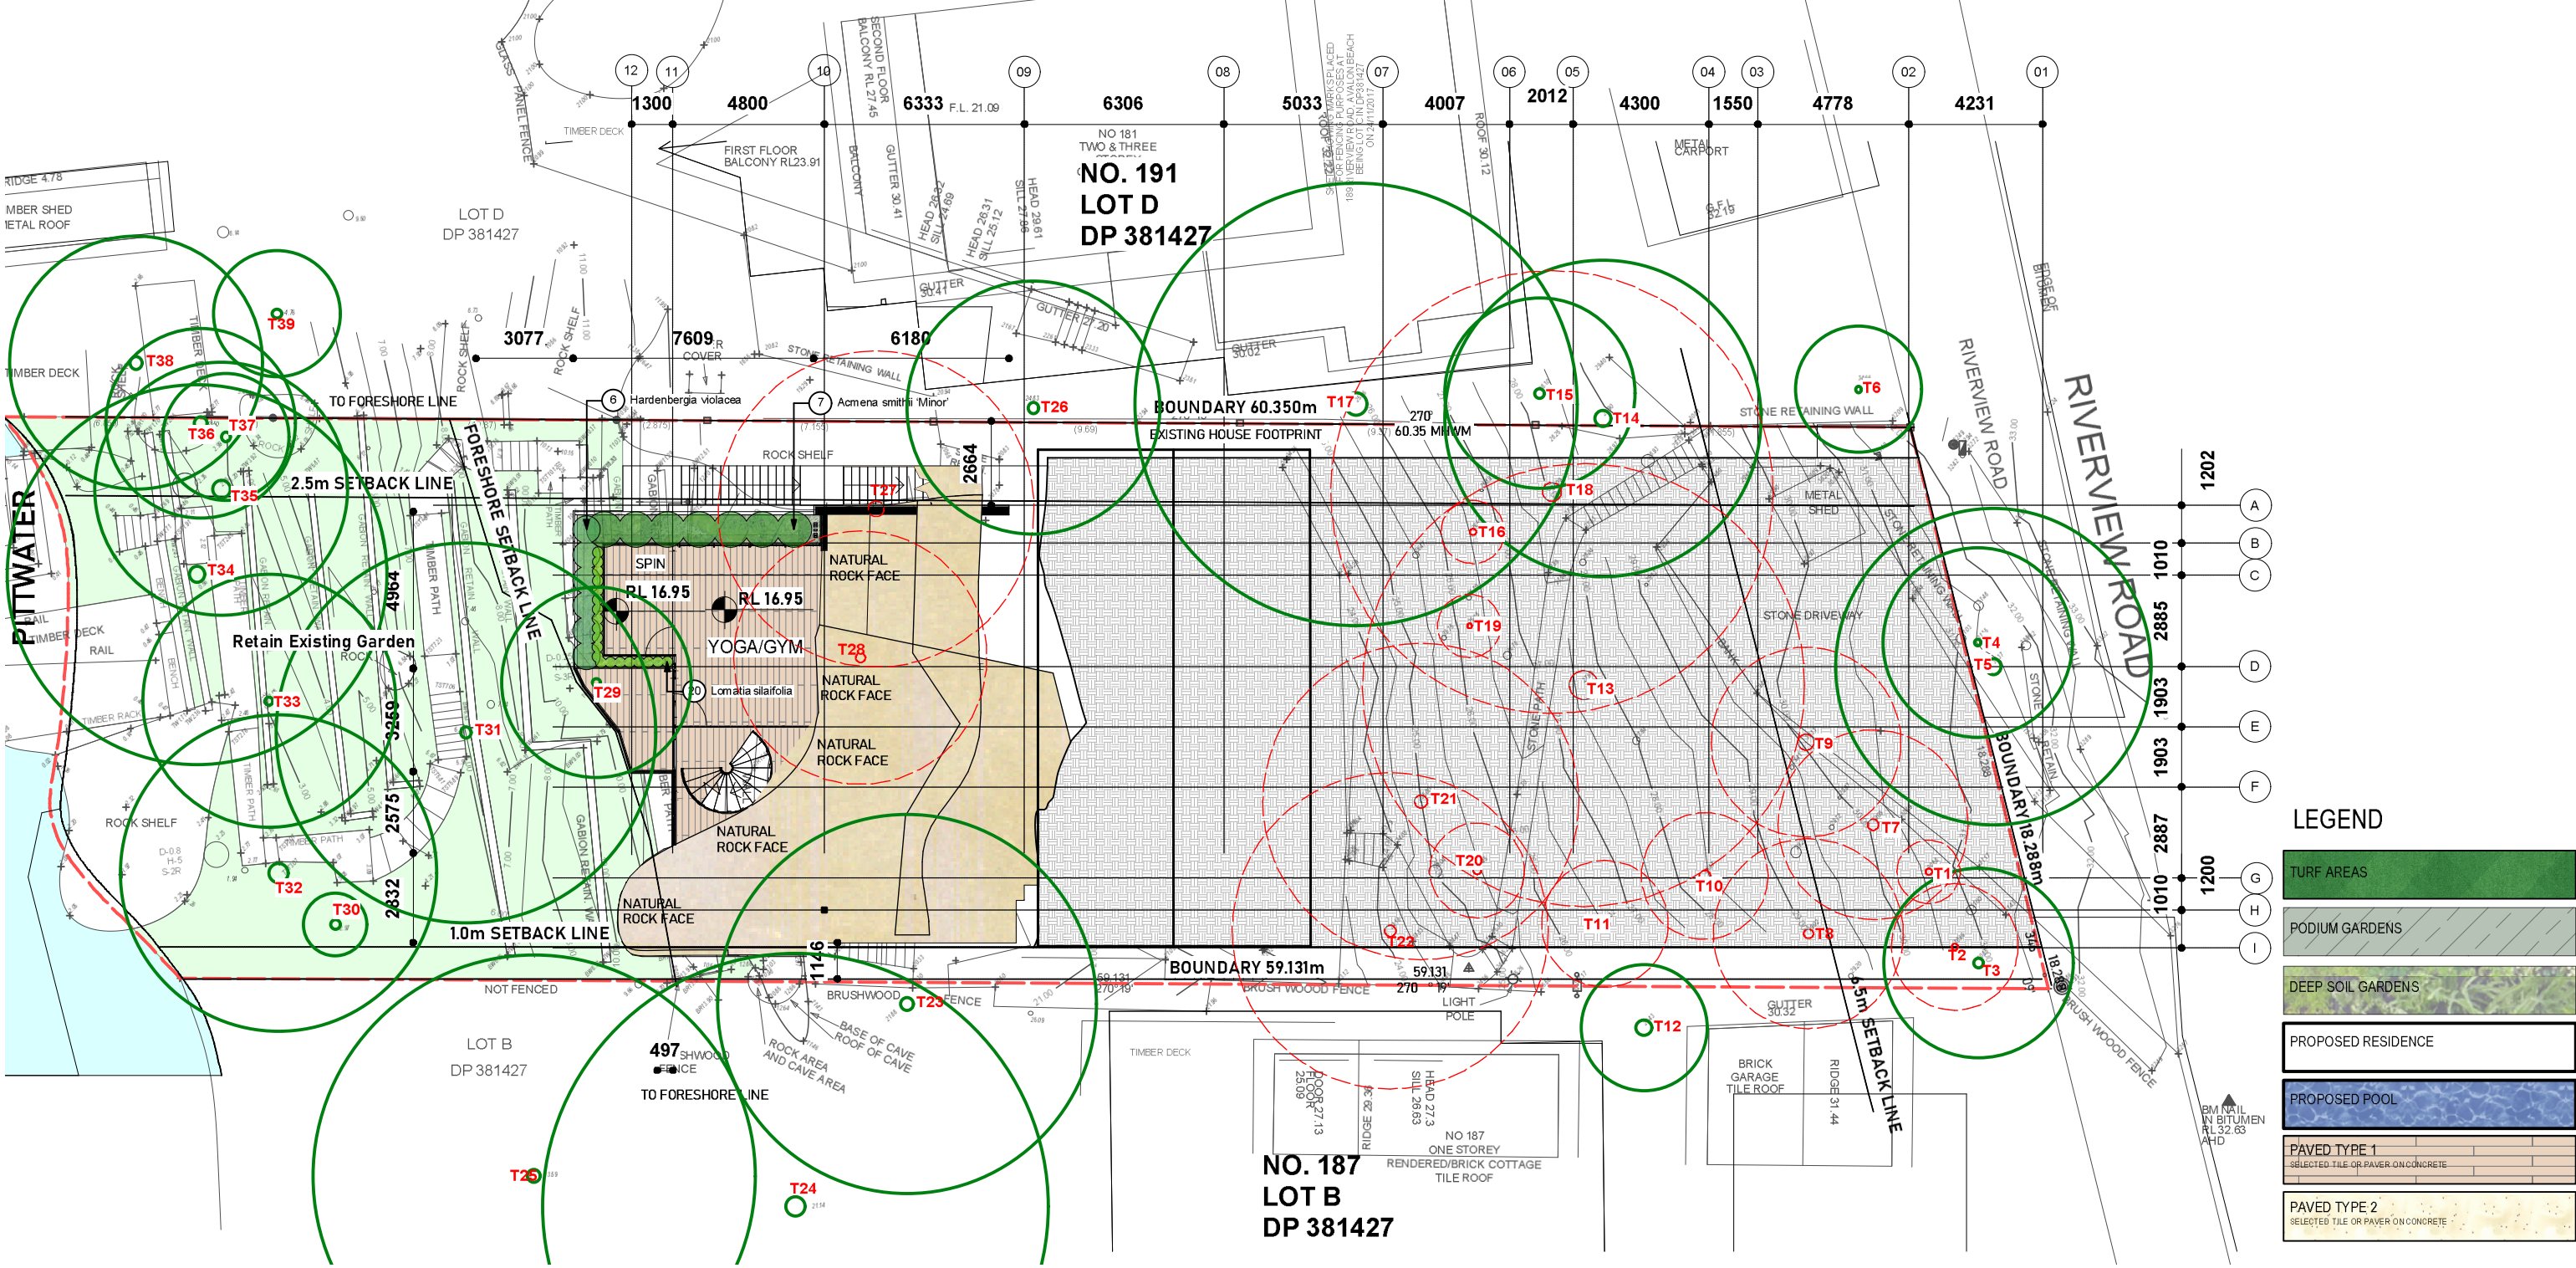

LEGEND

- TURF AREAS
- PODIUM GARDENS
- DEEP SOIL GARDENS
- PROPOSED RESIDENCE
- PROPOSED POOL
- PAVED TYPE 1
SELECTED TILE OR PAVER ON CONCRETE
- PAVED TYPE 2
SELECTED TILE OR PAVER ON CONCRETE

EXISTING TREE LEGEND

- EXISTING TREES TO BE RETAINED
- TREES TO BE REMOVED



Acmena smithii 'Minor'
Lilly pilly




Lomatia silaifolia
Parsley fern



Hardenbergia violacea
Hardenbergia

DRAWING TITLE
LEVEL -4 LANDSCAPE PLAN

		CLIENT Jamie Durie	SCALE [A3] 1:200	DATE 03.08.21	DRAWN GA	CHECKED JB
		PROJECT Durie Residence 189 Riverside Road Avalon, NSW	JOB: DD	DRAWING: L005		REVISION: B

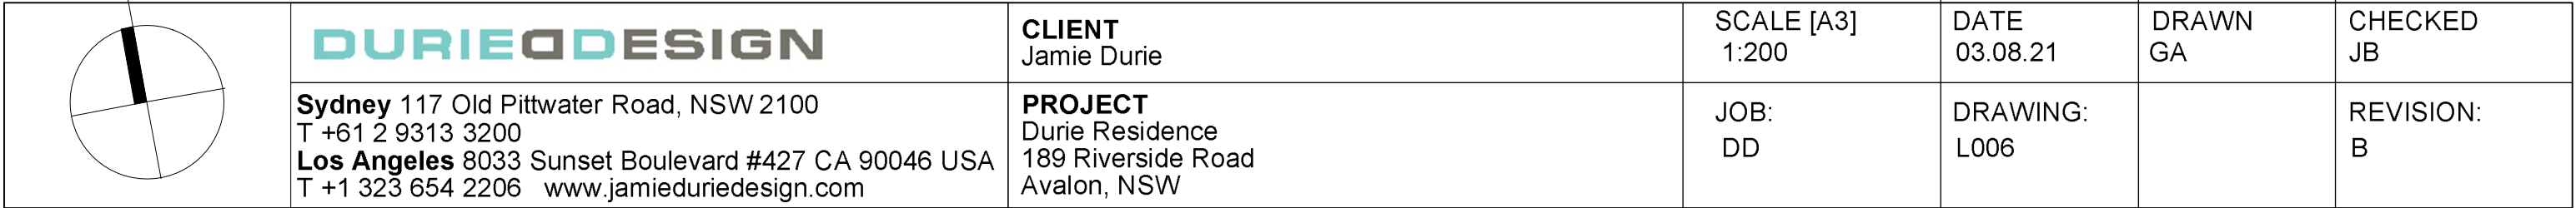

Plant List

ID	Botanical Name	Common Name	Scheduled Size	Mature Height	Mature Spread	Qty
Trees						
ACost	Angophora costata	Sydney Red Gum, Smooth-barked Apple	45L	15 - 20m	6 - 10m	2
Cal-rig	Callistemon rigidus	Stiff Bottlebrush	45L	7 - 8m	2 - 3m	7
Cmac	Corymbia maculata	Spotted Gum	45L	over 30m	10 - 15m	1
LAust	Livistona australis	Cabbage-tree Palm	45L	10m	3m	3
Xan-ch	Xanthostemon chrysanthus	Qld Golden Penda	45L	5-10m	3-5m	2
Shrubs						
Acm-smi	Acmena smithii 'Minor'	Lillypilly	200mm	2-3m	2m	13
cor-ref	Correa reflexa	Native Fuchsia	200mm	0.9 - 1.5m	0.9 - 1.2m	17
GrLi	Grevillea linearifolia	"Linear-leaf Grevillea, White Spider Flower"		0.9 - 1.5m	0.9 - 1.2m	10
gre-se	Grevillea sericea	Silky Grevillea	200mm	1 - 2m	1m	15
Kun-amb	Kunzea ambigua	Tick Bush	200mm	1.5 - 3m	1.2 - 2.0m	14
Lom-sil	Lomatia silaifolia	Wild parsley	200mm	0.4 m	0.4 m	63
mic-fig	Michelia figo	Banana Shrub	200mm	1.5 - 3m	2.0 - 3.5m	28
PILi	Platysace linearifolia	Norman	200mm	0.90 - 1.50m	0.3 - 0.6m	18
rap-exc	Raphis excelsa	Lady Palm	300mm	3 - 5m	1.0 - 3.5m	16
TeSp	Telopea speciosissima	Waratah		1.5 - 3m	0.9 - 1.2m	44
Ground Covers						
Ble-sl	Blechnum "Silver Lady"	Fishbone Water Fern	150mm	0.75 - 0.9m	0.3 - 0.6m	42
Bra-mul	Brachyscome multifida	Cut Leaf Daisy	150mm	0.1 - 0.3m	0.1 - 1.2m	51
Car-gla	Carpobrotus glaucescens	Coastal Moonflower, Pigface, Iceplant	150mm	0.0 - 0.3m	1.2 - 2.0m	198
cas'ci'	Casuarina "Cousin It'	Casuarina "Cousin It'	150mm	0.0 - 0.3m	1.2 - 2.0m	82
Cra-arb	Crassula arborescens 'Bluebird'	'Blue Bird'	150mm	0.0 - 0.3m	0.3 - 0.6m	73
Har-vio	Hardenbergia violacea	Vine Lilac	150mm	1	2.0 m	6
Hib-sca	Hibbertia scandens	Snake Vine	150mm	0.3m	1.2m	30
Myo-par	Myoporum parvifolium	Carpet Spreading Myoporum	150mm	0.45 - 0.6m	0.3m	362
Zoy-ten	Zoysia tenuifolia	Petting Grass	150mm	0.0 - 0.3m	0.3 - 0.6m	81
Grasses						
Aco-gram	Acorus gramineus 'agon'	Tassel Cord Rush	150mm	0.3m	0.3 - 0.6m	83
Dia-rev-lr	Dianella revoluta	Spreading Flax Lily	150mm	0.3 - 0.45m	0.3 - 0.6m	51
Mac-com	Macrozamia communis	Burrawang	150mm	1 - 1.5 m	1 - 1.5 m	15
Xan-gla	Xanthorrhoea glauca subsp angustifolia	Grasstree	150mm	0.9 - 1.5m	0.6 - 0.9m	11
Ferns						
doo-asp	Doodia aspera	Rasp Fern	150mm	0.3	1m	197
sti fla	Sticherus flabellatus	Umbrella Fern	140mm	0.8m	0.8m	27



Angophora costata
Sydney Red Gum



Callistemon salignus
Willow bottlebrush



Corymbia maculata
Spotted Gum



Livistona australis
Cabbage Tree Palm



Xanthostemon chrysanthus
Qld Golden Penda



Acmena smithii 'Minor'
Lilly pilly



Grevillea linearifolia
White Spider Flower



Correa reflexa
Native fuchsia



Grevillea sericea
Silky Grevillea



Kunzea ambigua
Tick bush



Lomatia silaifolia
Parsley fern



Michelia figo
Port Wine Magnolia



Platysace linearifolia
Norman



Raphis excelsa
Lady Palm



Telopea speciosissima
NSW Waratah



Blechnum 'Silver Lady'
Fishbone water fern



Brachyscome multifida
Cut leaf daisy



Carpobrotus glaucescens
Pgs Face



Casuarina 'Cousin it'
Cousin it



Crassula arborescens
'Blue Bird'



Hardenbergia violacea
Hardenbergia



Hibbertia scandens
Golden guinea flower



Myoporum parvifolium
Yareena Creeping Boobiala



Zoysia tenuifolia
Petting grass



Acorus gramineus 'Agon'
Tassel cord rush



Dianella revoluta
Spreading Flax Lilly



Macrozamia communis
Burrawang



Xanthorrhoea glauca
subsp. angustifolia




Doodia aspera
Rasp Fern




Sticherus flabellatus
Umbrella Fern

DRAWING TITLE
PLANTING SCHEDULE


		CLIENT Jamie Durie	SCALE [A3] N.T.S	DATE 03.08.21	DRAWN GA	CHECKED JB
	Sydney 117 Old Pittwater Road, NSW 2100 T +61 2 9313 3200 Los Angeles 8033 Sunset Boulevard #427 CA 90046 USA T +1 323 654 2206 www.jamieduriedesign.com	PROJECT Durie Residence 189 Riverside Road Avalon, NSW	JOB: DD	DRAWING: L007		REVISION: B

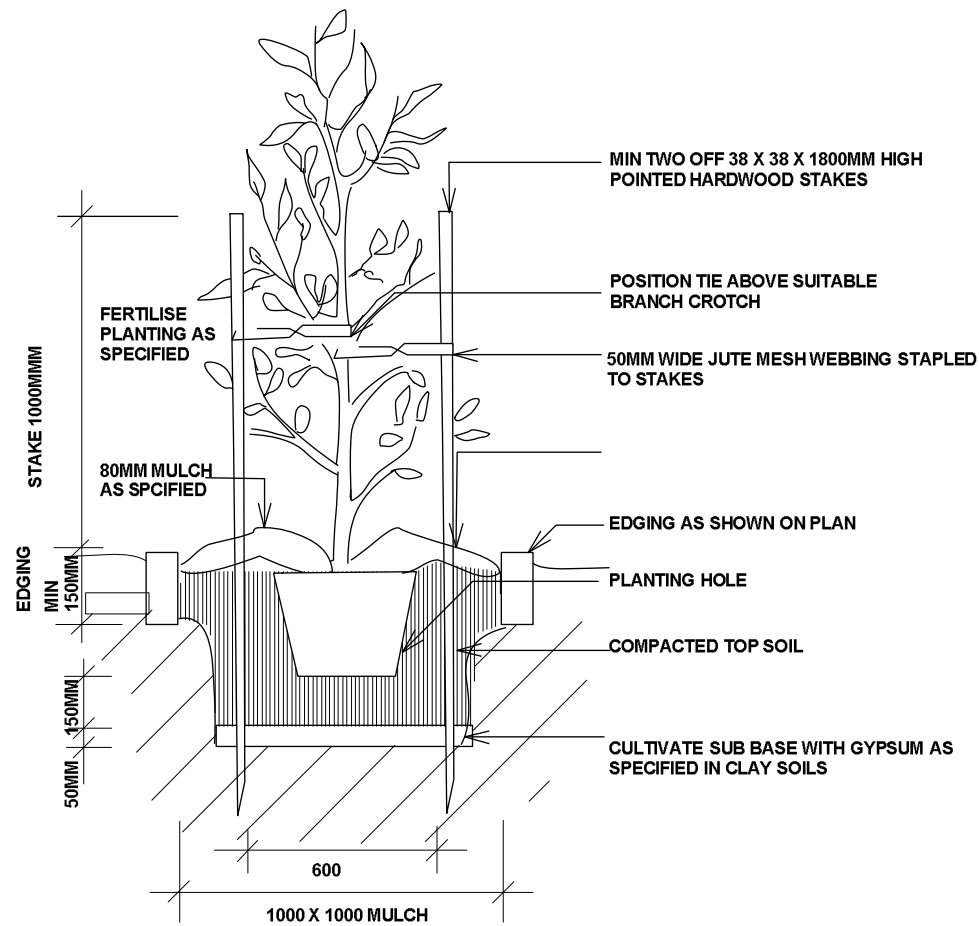



TYPICAL TREE PLANTING DETAIL
NTS

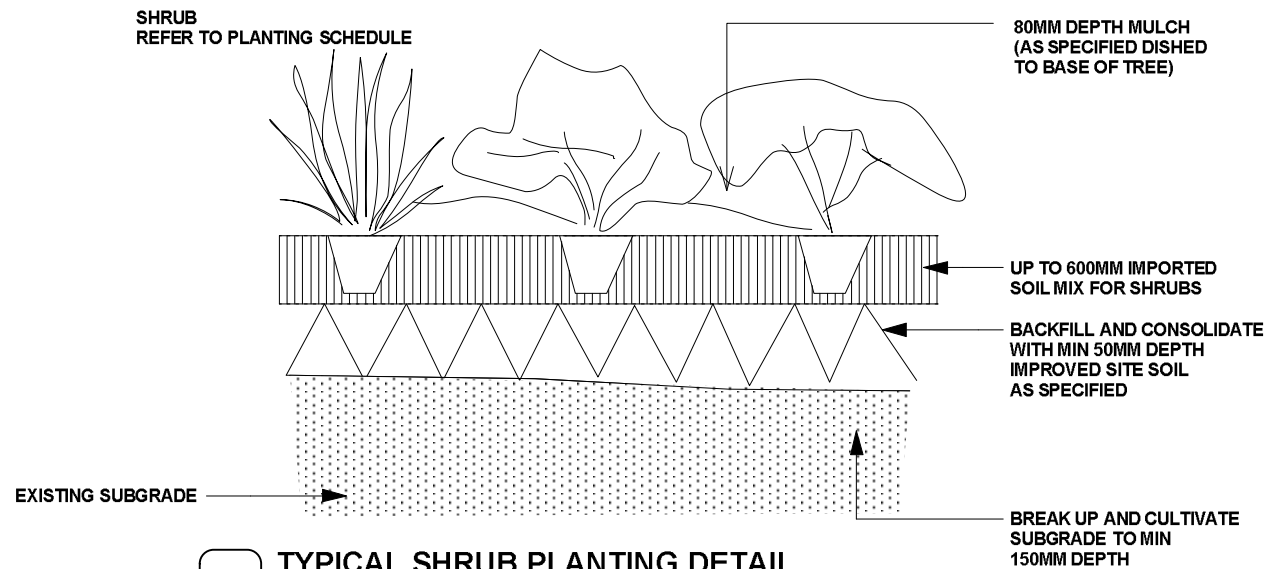


TYPICAL SHRUB PLANTING DETAIL
NTS

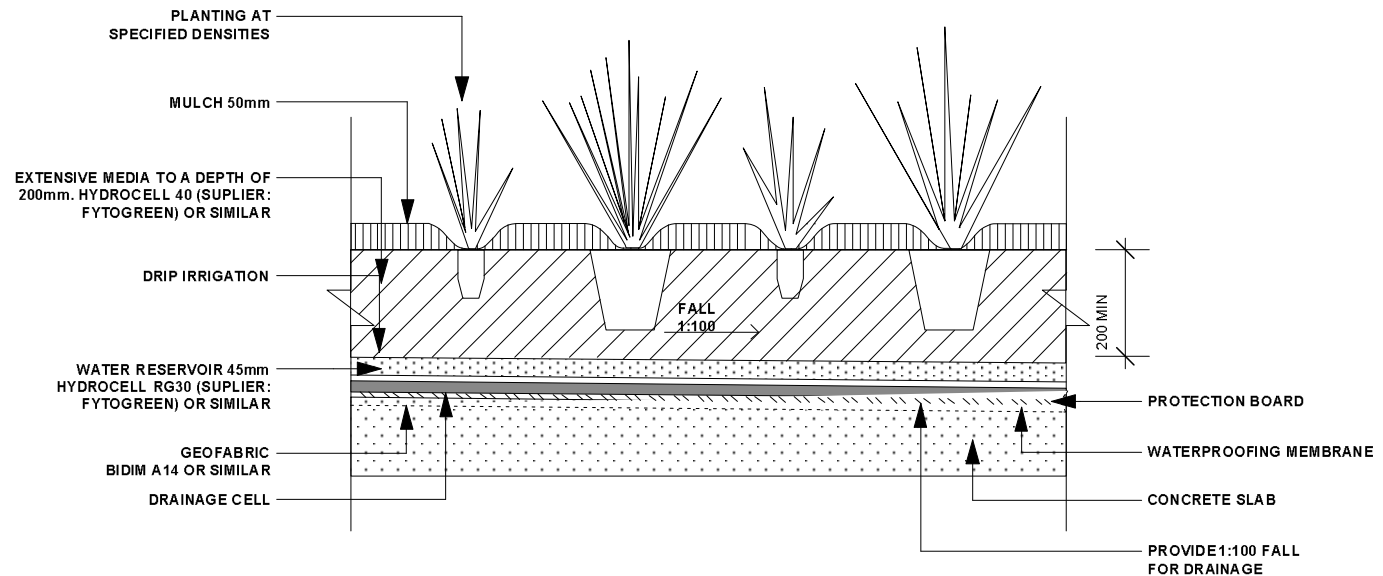

TYPICAL PLANTING/ PODIUM DETAIL
NTS

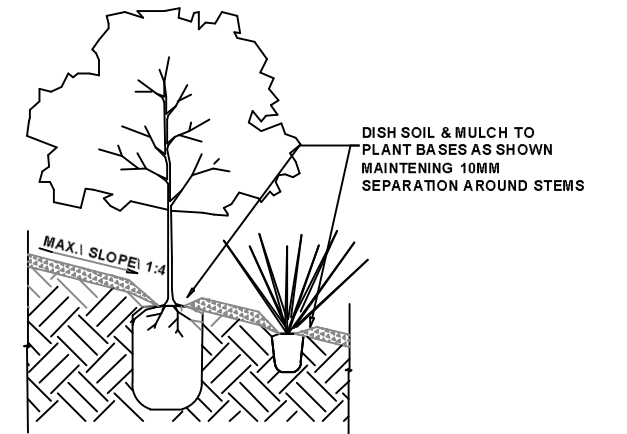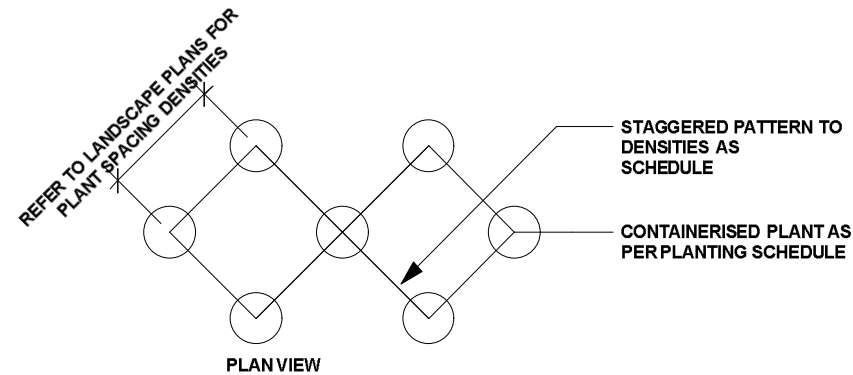

PLANTING ON SLOP
NTS

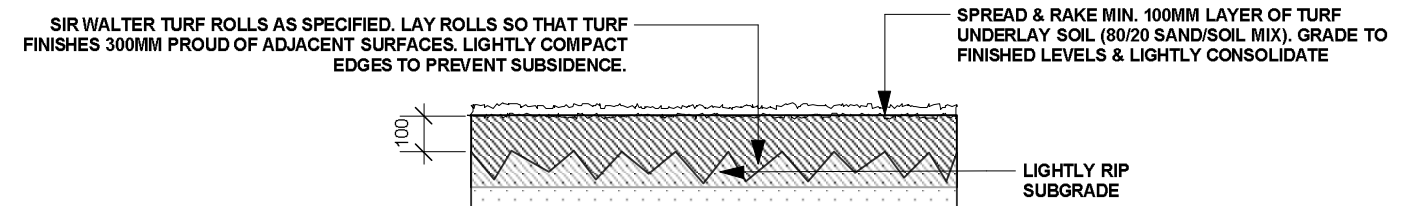

TURF DETAIL
NTS

DRAWING TITLE PLANTING DETAILS

	DURIEDDESIGN	CLIENT Jamie Durie	SCALE [A3] N.T.S	DATE 03.08.21	DRAWN GA	CHECKED JB
	Sydney 117 Old Pittwater Road, NSW 2100 T +61 2 9313 3200 Los Angeles 8033 Sunset Boulevard #427 CA 90046 USA T +1 323 654 2206 www.jamieduriedesign.com	PROJECT Durie Residence 189 Riverside Road Avalon, NSW	JOB: DD	DRAWING: L008		REVISION: B